



1 PLAN - BASEMENT
Scale: 1:100

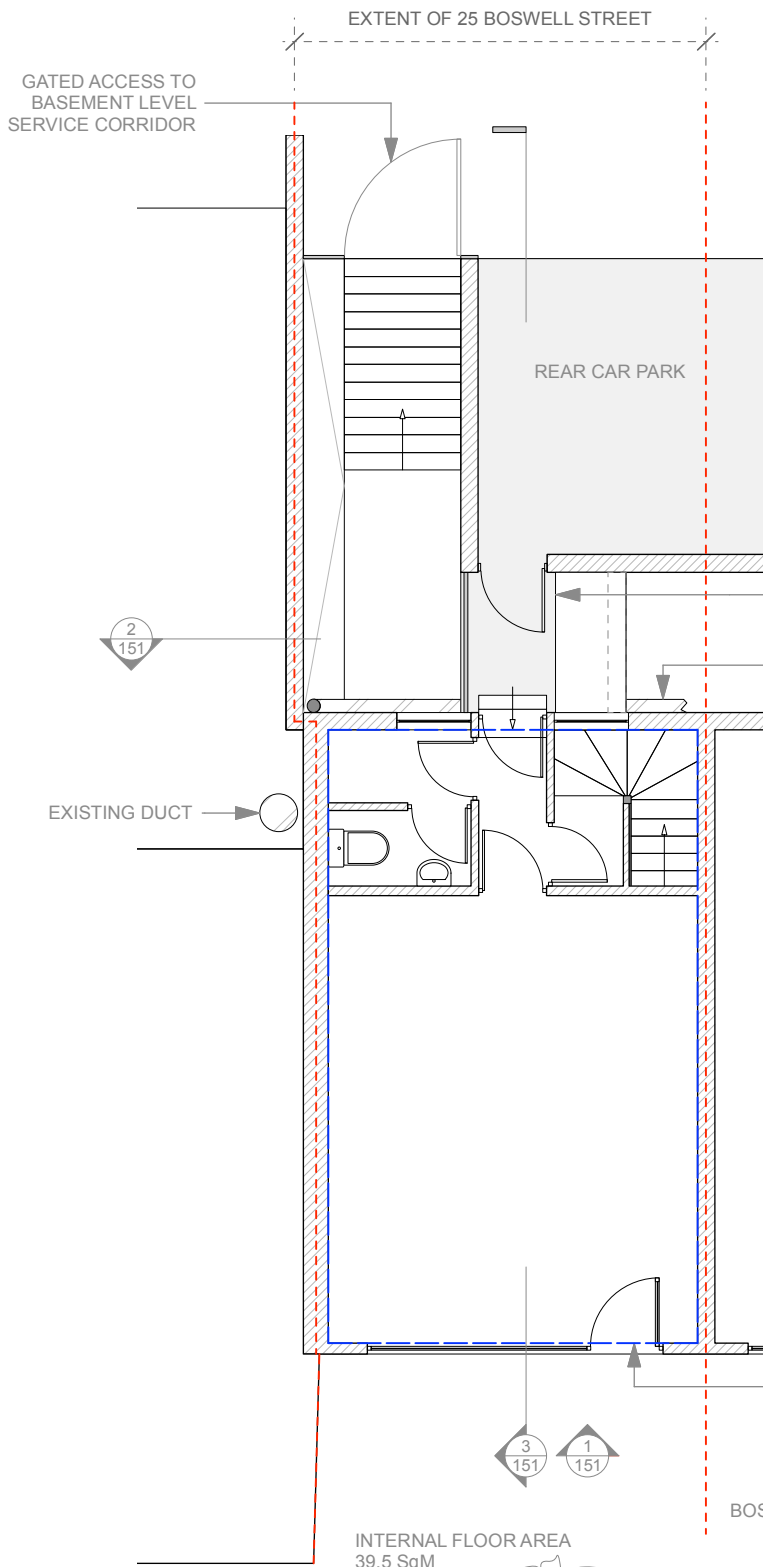

2 PLAN - GROUND FLOOR
Scale: 1:100

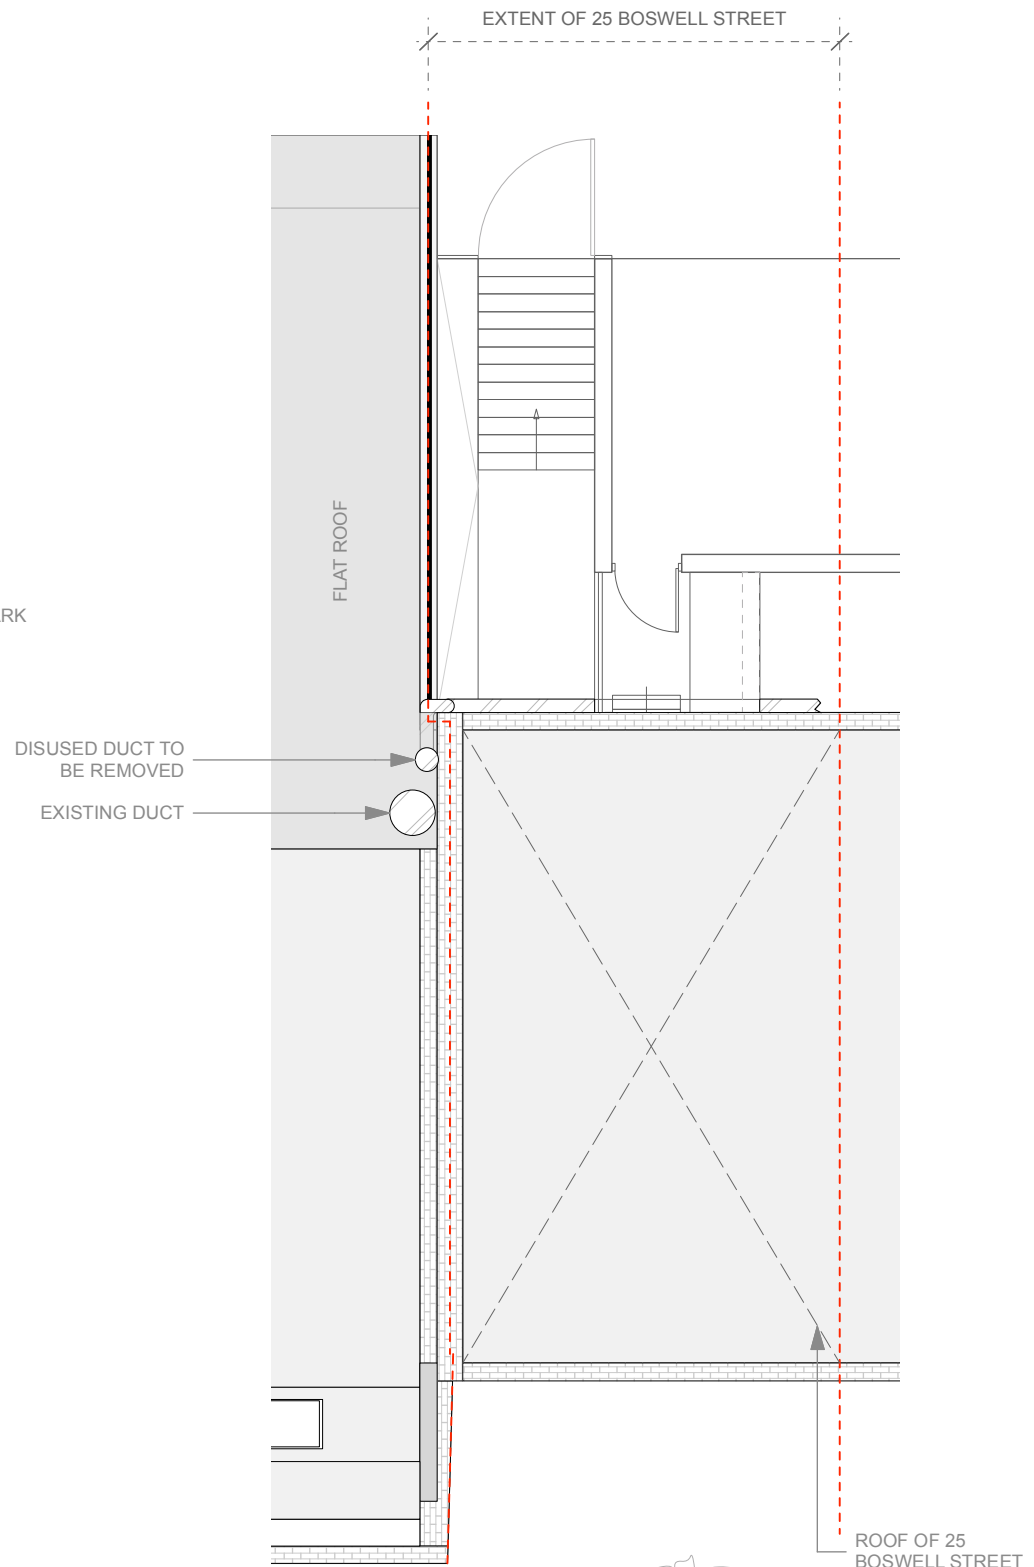

3 PLAN - ROOF
Scale: 1:100

Drawing n^o.
101
Revision
B

Drawing
FLOOR & ROOF PLANS
EXISTING DRAWING
Drawn by
RAA

Project
25 BOSWELL STREET
LONDON
WC1N 3BW
Checked by
RAA

Scale
1:100
Client
NAHID NUSRAT RASHID



WHILST DUE CARE AND ATTENTION IS TAKEN TO ENSURE ALL SURVEYS, DRAWINGS, DIMENSIONS AND DETAILS PROVIDED ARE ACCURATE, IT IS THE BUILDER'S RESPONSIBILITY TO CHECK AND VERIFY ALL DIMENSIONS AND DETAILS ON SITE PRIOR TO ORDERING ANY MATERIALS OR COMMENCING WORKS. SHOULD ANY DISCREPANCIES BE FOUND THESE SHOULD BE RELAYED TO THE DESIGN TEAM IMMEDIATELY FOR REVIEW. SHOULD THESE DRAWINGS BE USED WITHOUT ADEQUATE SITE INVESTIGATIONS AND SUBSEQUENT ISSUES ARISE LIABILITY WILL LIE SOLELY WITH THE BUILDER.

THE BUILDER IS TO CHECK AND VERIFY ALL BUILDINGS AND SITE DIMENSIONS, LEVELS AND SEWER INVERT LEVELS PRIOR TO COMMENCEMENT OF WORK.

THIS DRAWING IS PREPARED SOLELY FOR DESIGN AND PLANNING SUBMISSION PURPOSES. IT IS NOT INTENDED OR SUITABLE FOR EITHER BUILDING REGULATIONS OR CONSTRUCTION PURPOSES AND SHOULD NOT BE USED FOR SUCH.

THE BUILDER IS TO COMPLY IN ALL RESPECTS WITH THE CURRENT BUILDING REGULATIONS AND THE LATEST CODES OF PRACTICE.

ALL ELEMENTS OF EXISTING STRUCTURE TAKING ANY NEW LOADS TO BE EXPOSED TO ASSESS SUITABILITY BY STRUCTURAL ENGINEER.

ALL CONTENT & INFORMATION ON THIS DRAWING IS INTELLECTUAL PROPERTY OF RUHEL AHMED STUDIO.

Ruhel Ahmed Studio
9 KINTYRE COURT
41 NEW PARK RD, LONDON, SW24DY
+44 20 30913872
INFO@RUHELAHMEDSTUDIO.COM
WWW.RUHELAHMEDSTUDIO.COM