



DRAWING ISSUE NOTE:

- For the purpose of submission to Local Authority for the approval of Planning Consent
- This drawing is to be read in conjunction with all other relevant drawings & details in this package
- Do not scale
- Dimensions are in millimetres unless otherwise stated
- Do not use for construction
- Should any third party use these drawings for the purpose of construction, it shall be entirely at their own risk.

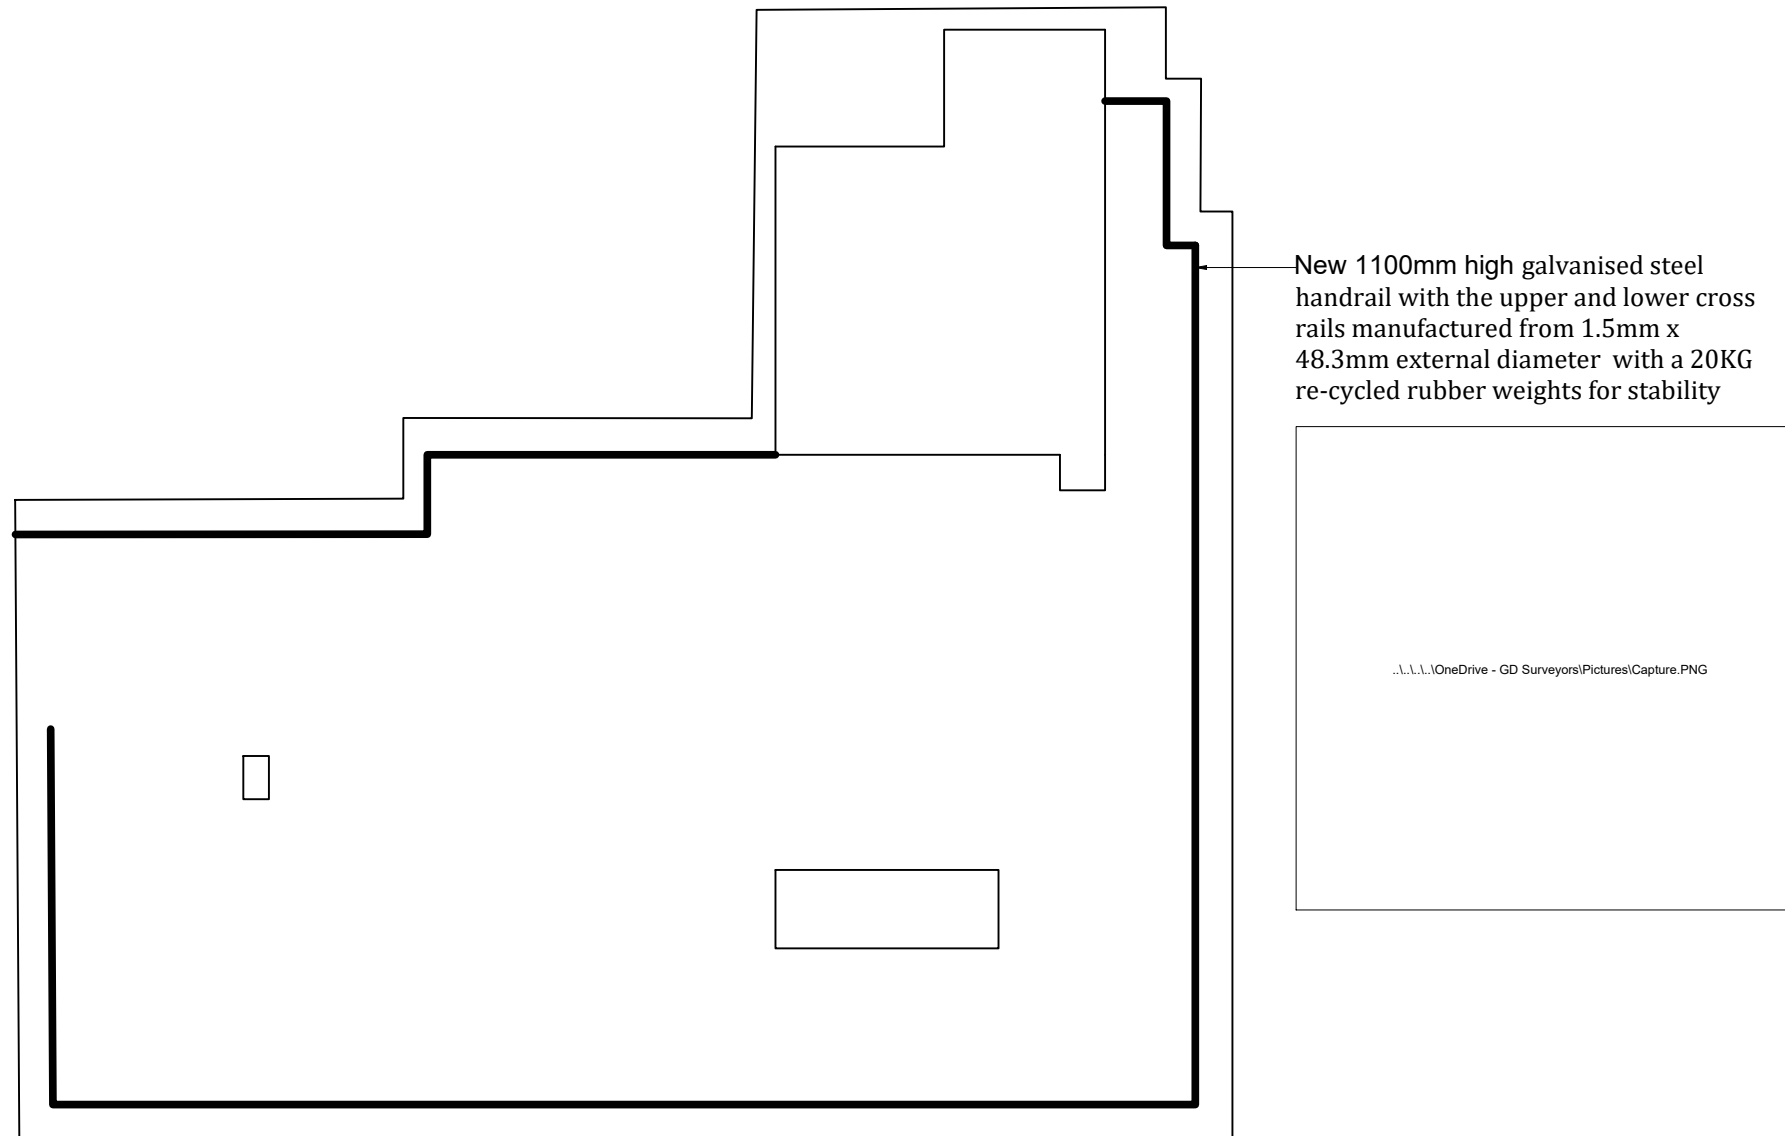

1:100

 

CHARTERED SURVEYORS

GDS Chartered Surveyors
Unit 2, The Old Dairy, Danegate,
ErIDGE Green, Tunbridge Wells, TN3 9HU

T. 01892 538 700 E. mail@gdstld.co.uk
www.gdstld.co.uk

Project		
64 Red Lion St		
Drawing		
Proposed Roof Plan		
Revisions		
Client		
Morgan Sindall Property Services		
Scale		
1:100@A3		
Date	Drawn By	Checked By
Aug 21	AR	SR
Issue:		
PLANNING		
Drawing No.	Revision	
1928 - 010		