



- DRAWING ISSUE NOTE:**
- For the purpose of submission to Local Authority for the approval of Planning Consent
  - This drawing is to be read in conjunction with all other relevant drawings & details in this package
  - Do not scale
  - Dimensions are in millimetres unless otherwise stated
  - Do not use for construction
  - Should any third party use these drawings for the purpose of construction, it shall be entirely at their own risk.

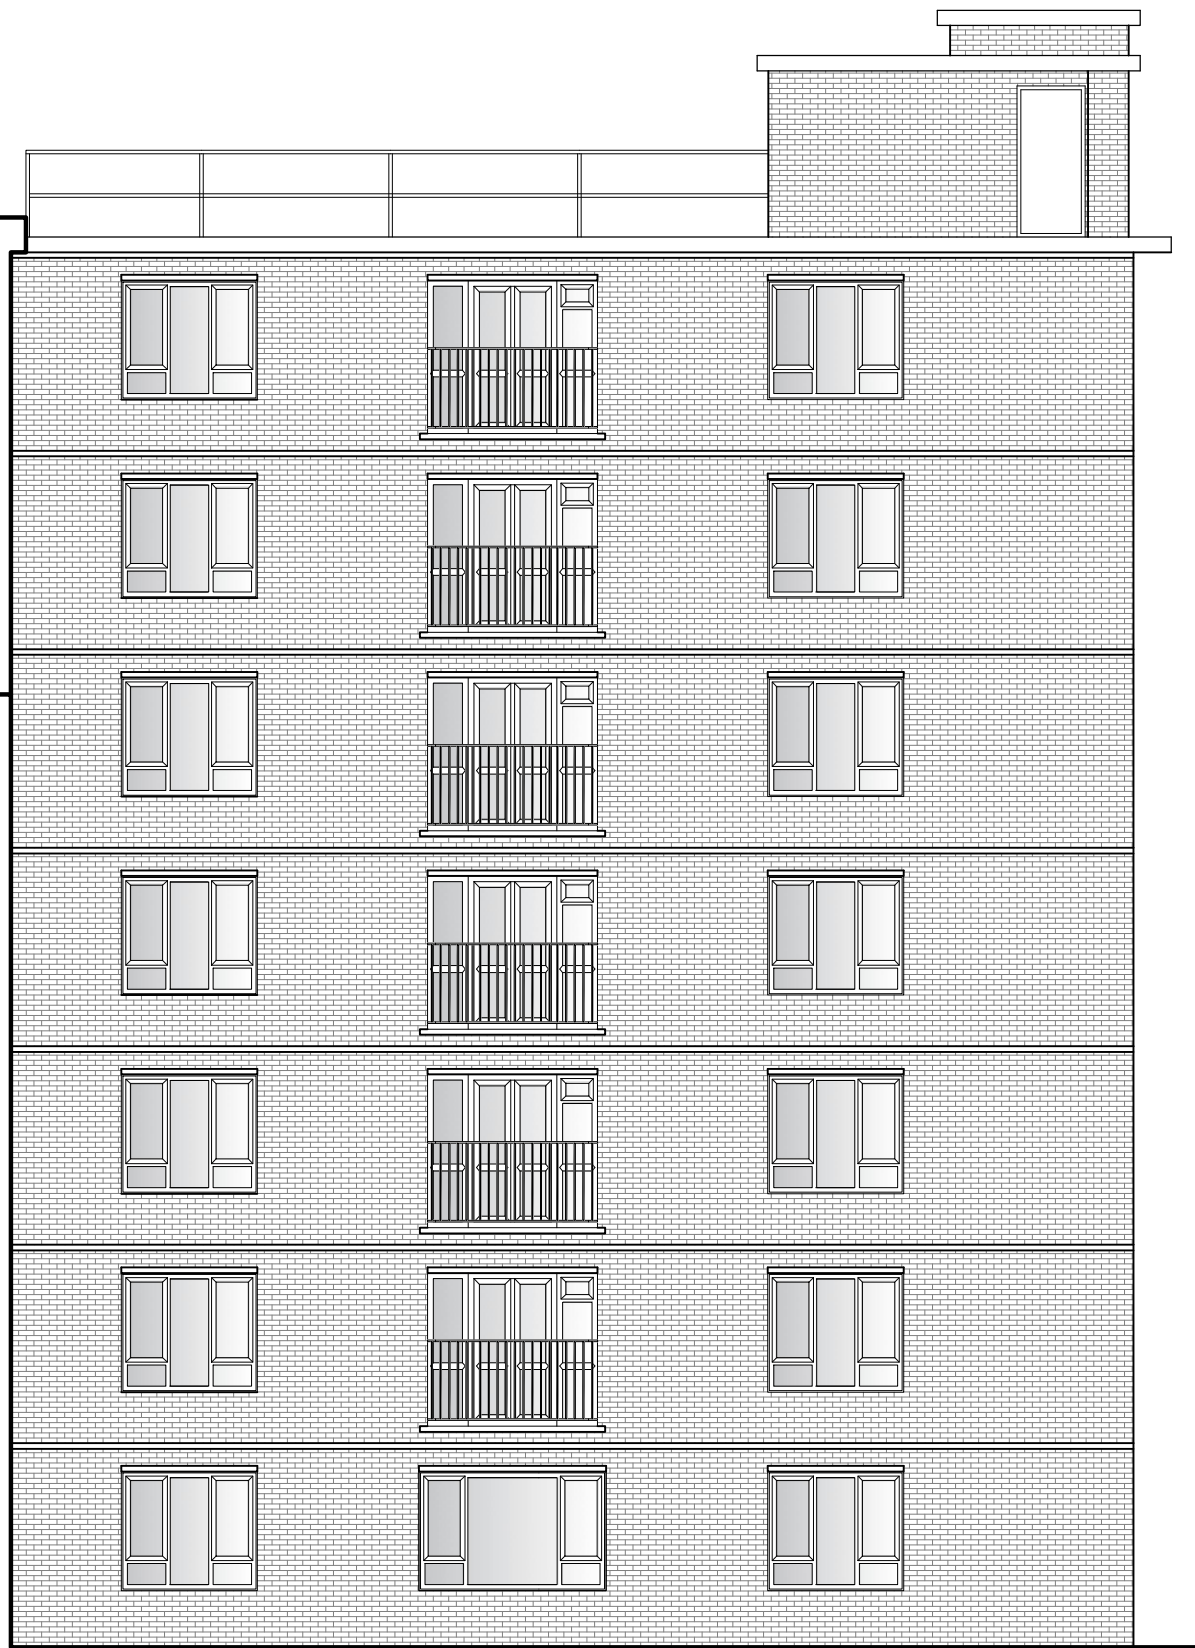


NORTH ELEVATION

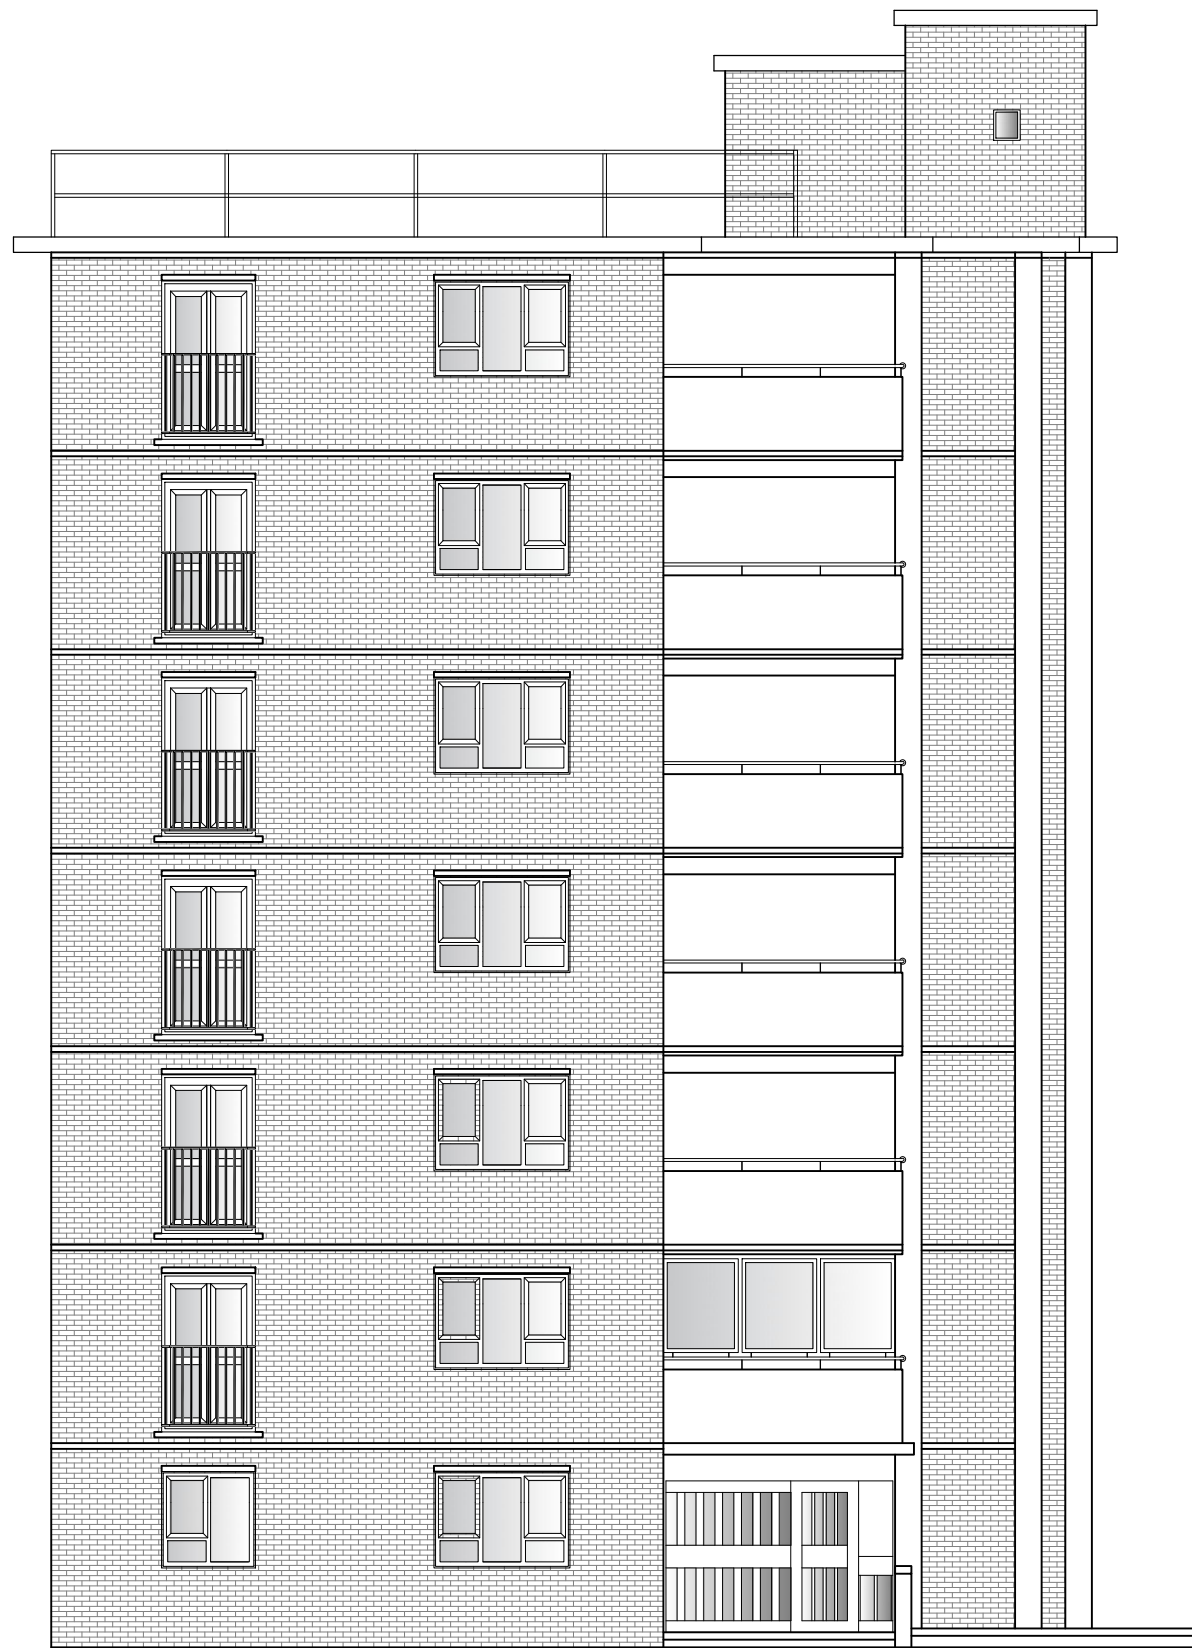

WEST ELEVATION

1:100

 

GDS Chartered Surveyors  
Unit 2, The Old Dairy, Danegate,  
Eridge Green, Tunbridge Wells, TN3 9HU  
T. 01892 538 700 E. mail@gdsdtd.co.uk  
www.gdsdtd.co.uk

Project		
64 Red Lion St		
Drawing		
Proposed North & West Elevations		
Revisions		
Client		
Morgan Sindall Property Services		
Scale		
1:100@A3		
Date	Drawn By	Checked By
Aug 21	AR	SR
Issue:		
PLANNING		
Drawing No.		Revision
1928 - 011		