





PROPOSED SIDE ELEVATION (KITCHEN SIDE)

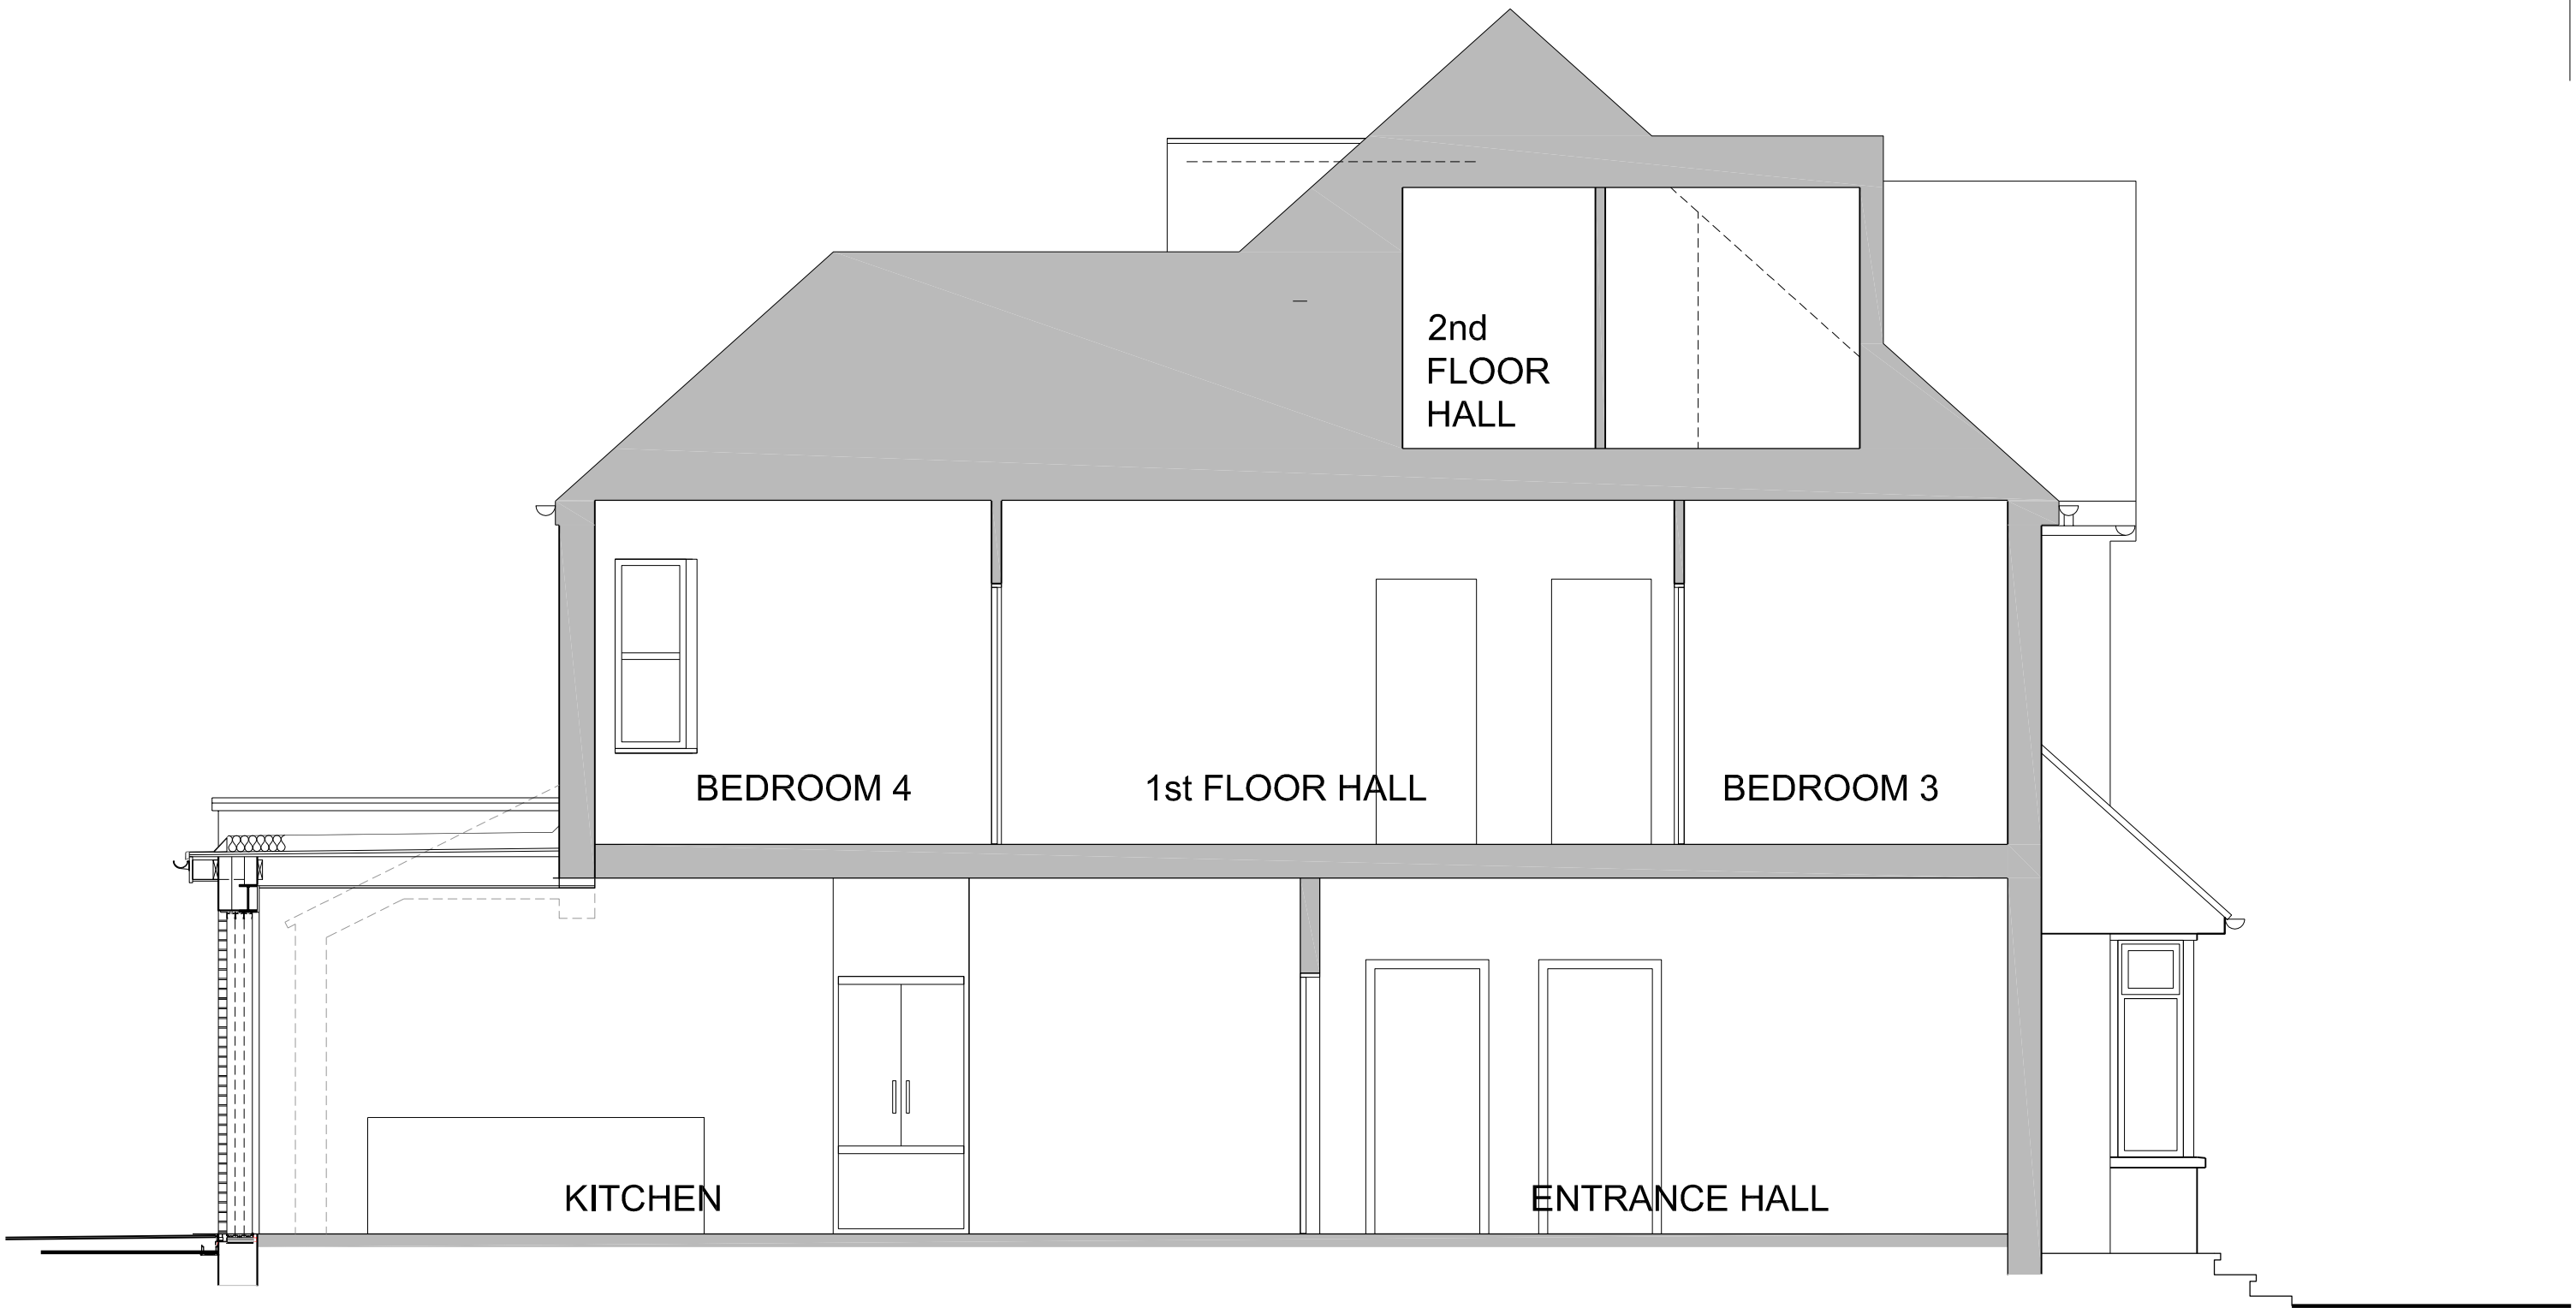


PROPOSED SECTION 1

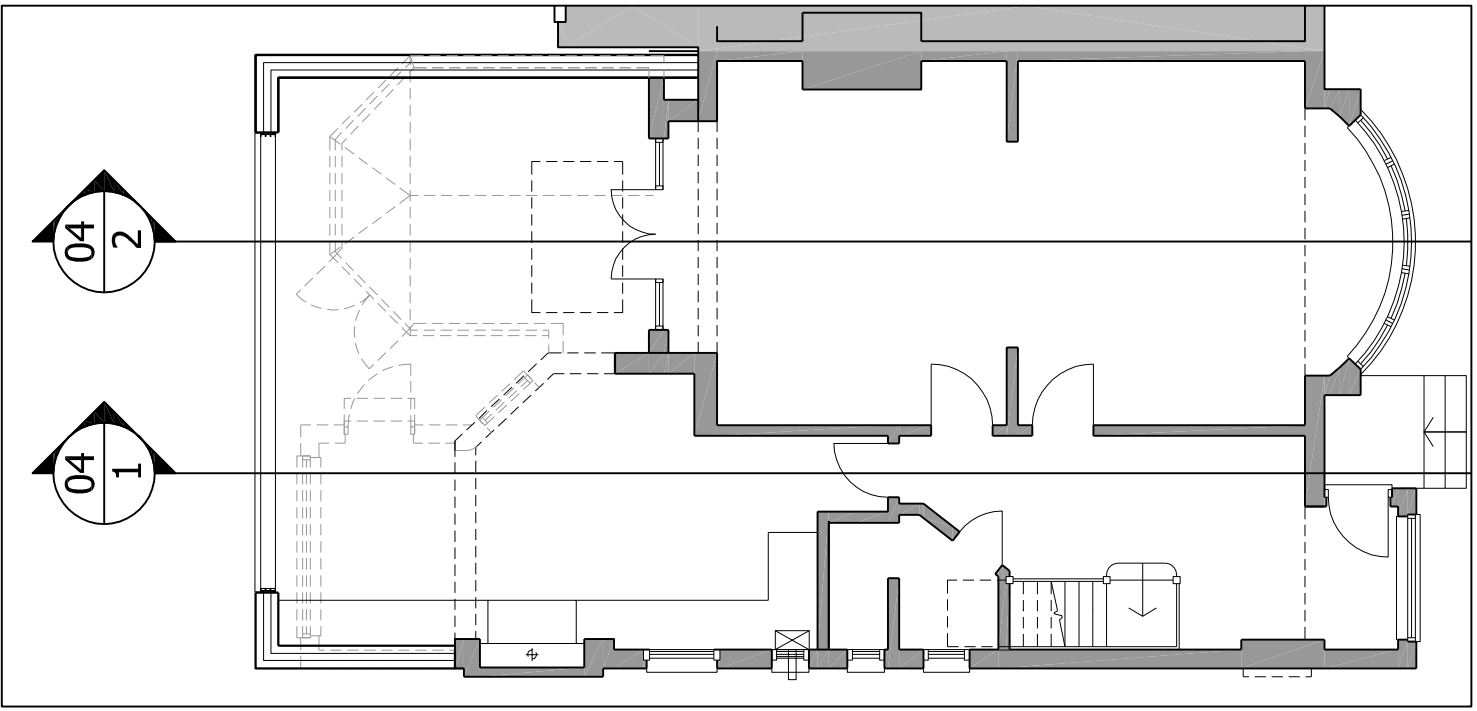

KEY TO SECTIONS



PROPOSED REAR ELEVATION

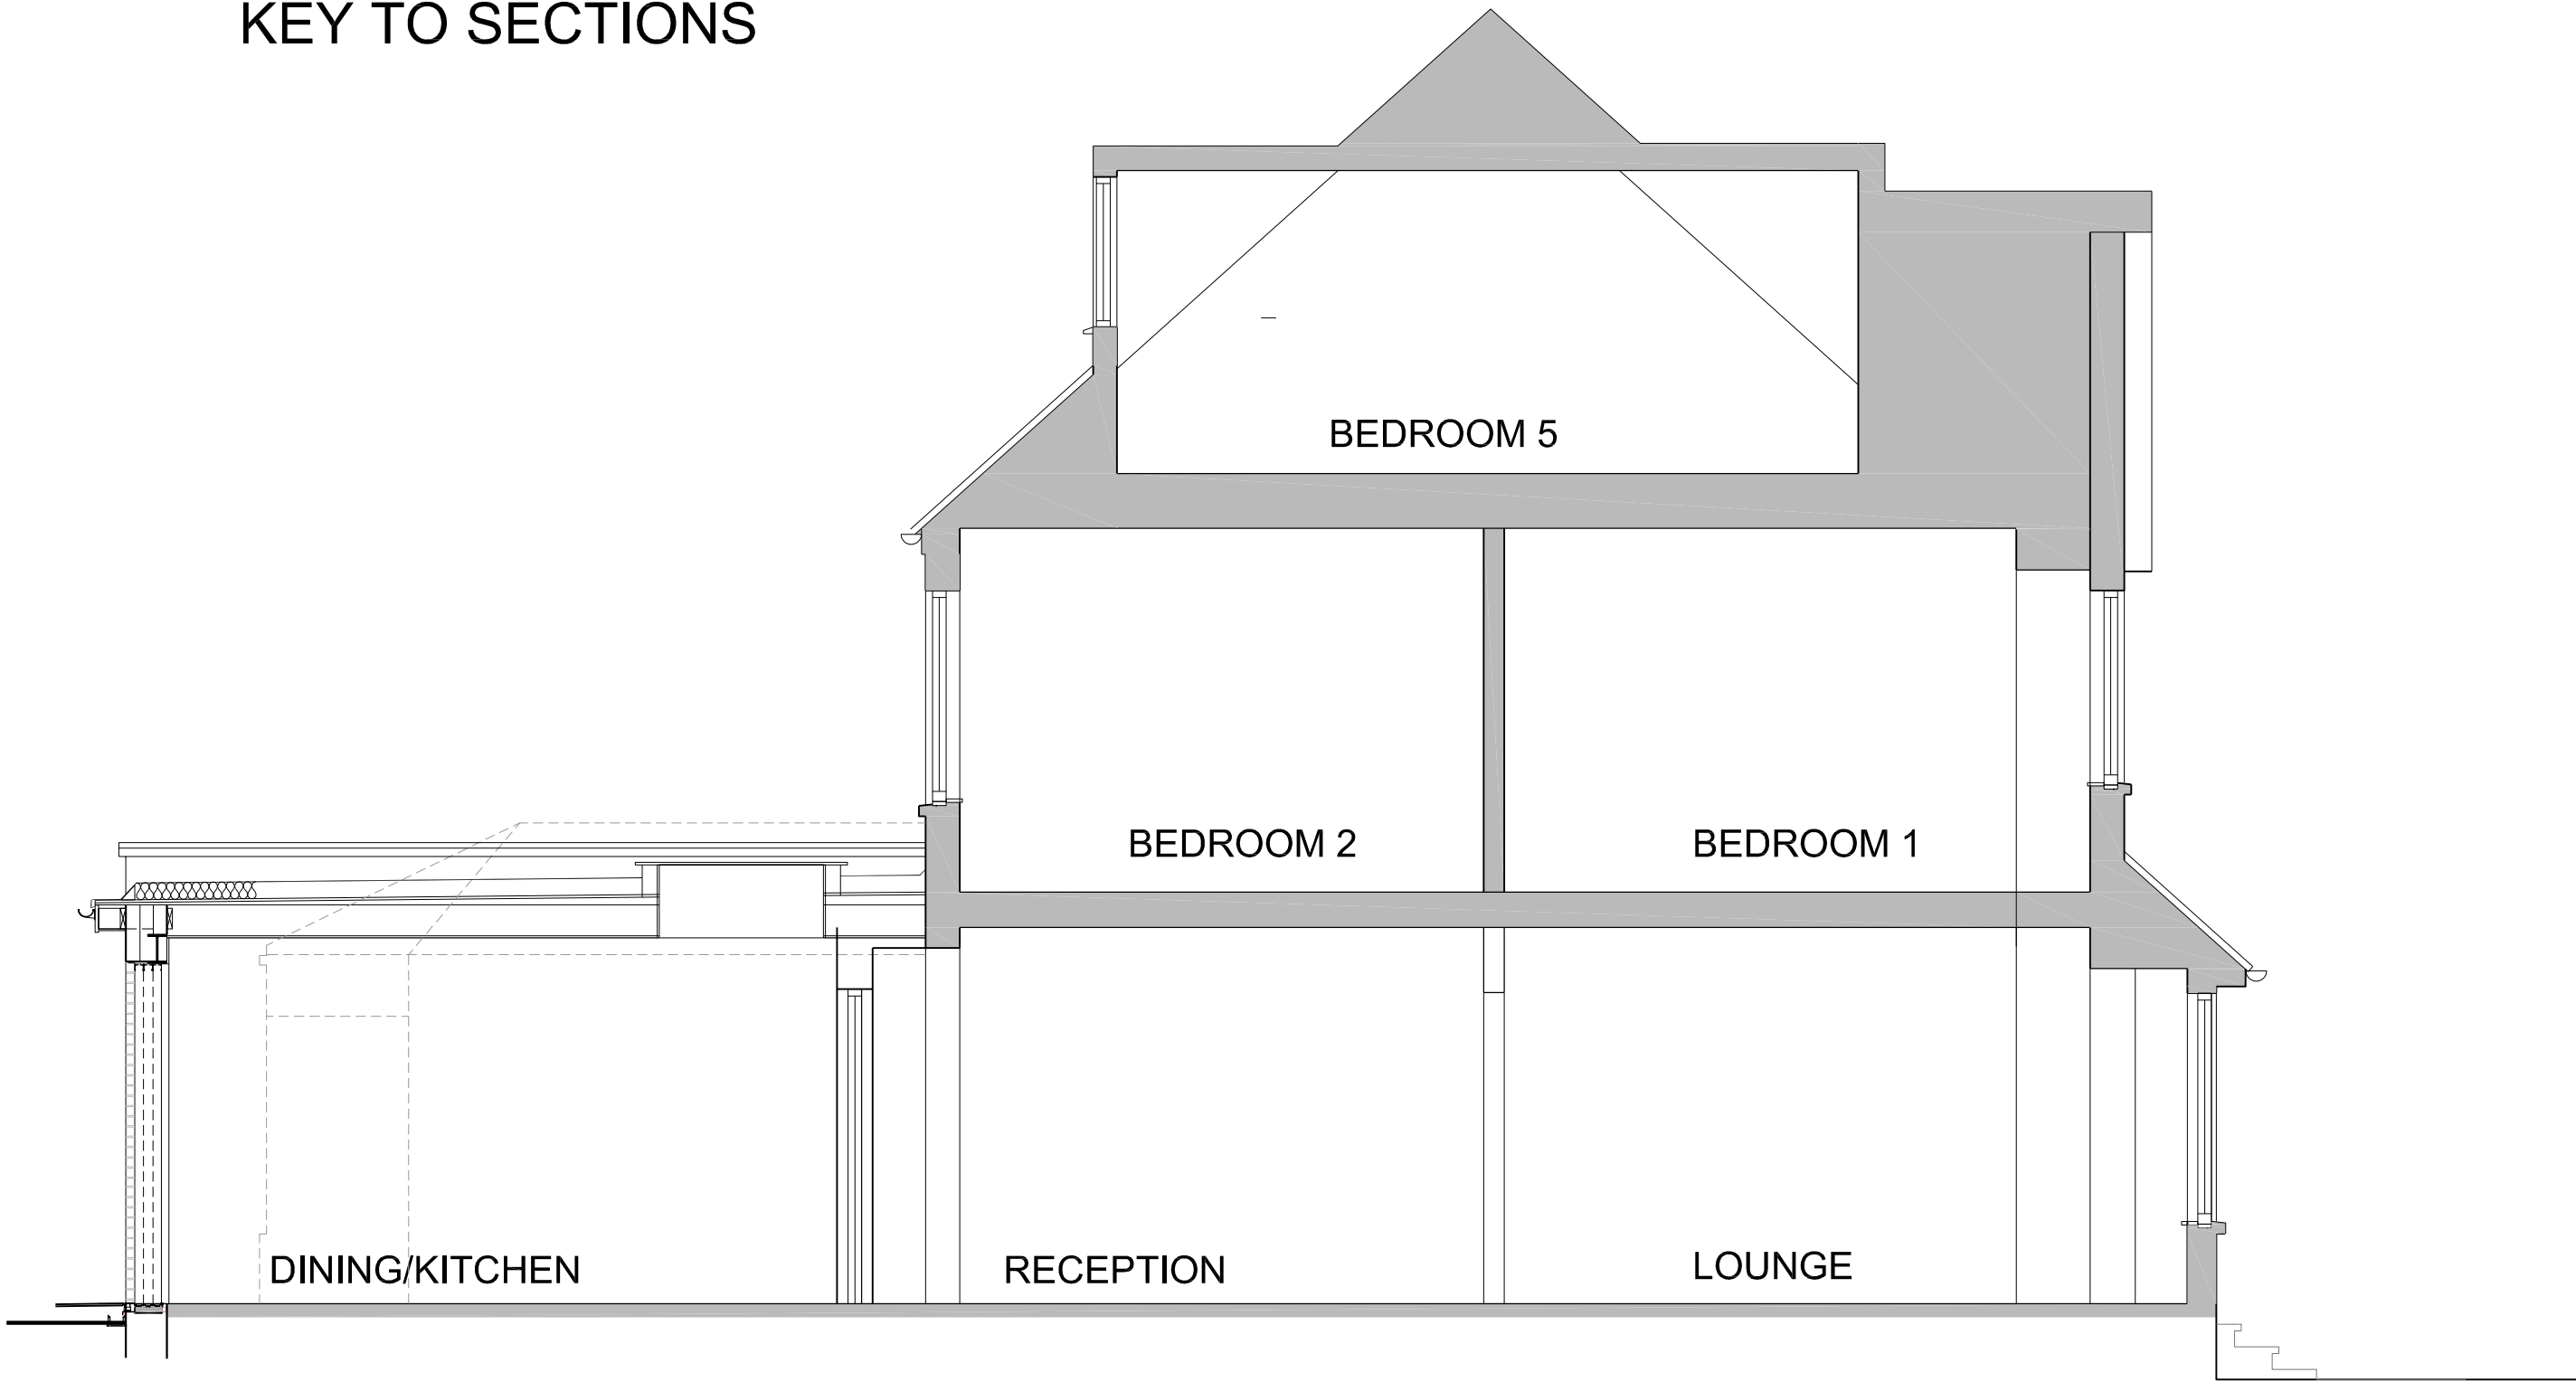

PROPOSED SECTION 2

<div>Dhiraj R Duthia ARB</div> <div>Architect</div> <div>129 Teyford Road, Harrow Middx. HA2 0SU</div> <div>Tel: 020 7631 3276</div> <div>e-mail: dhiraj_duthia@hotmail.com</div>	Date	Feb. 2016	Project	12 BROOKFIELD PARK, DARTMOUTH PK. NW5 1ER	Drawing No.	15112/ 04
	Drawn	dhiraj	Drawing Title	PROPOSED ELEVATIONS AND SECTIONS	Rev	C
	Scale	1:50@A1;1:100@A3				