



1 Existing Ground Floor Plan  
SCALE 1:100 @ A3

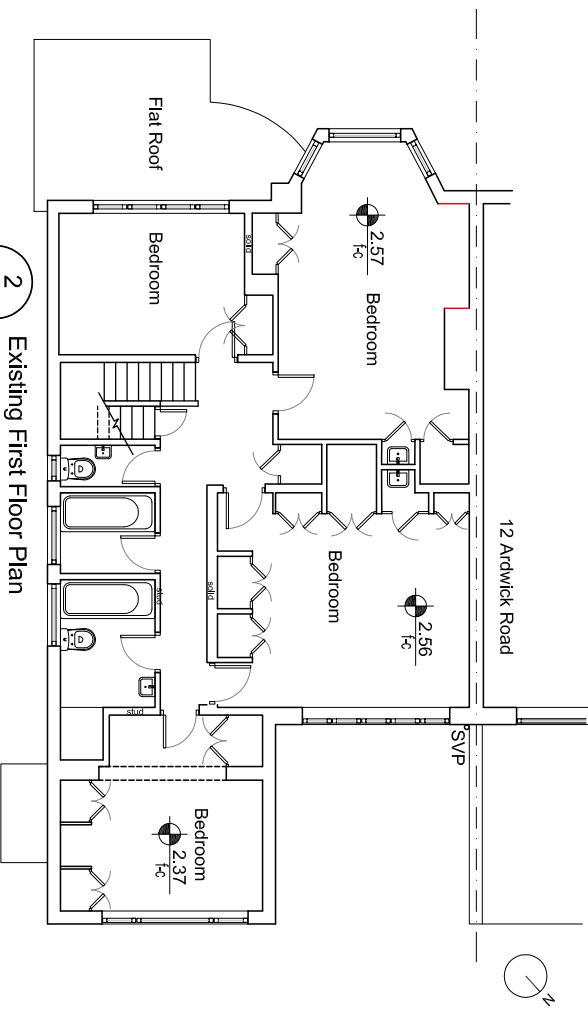

2 Existing First Floor Plan  
SCALE 1:100 @ A3

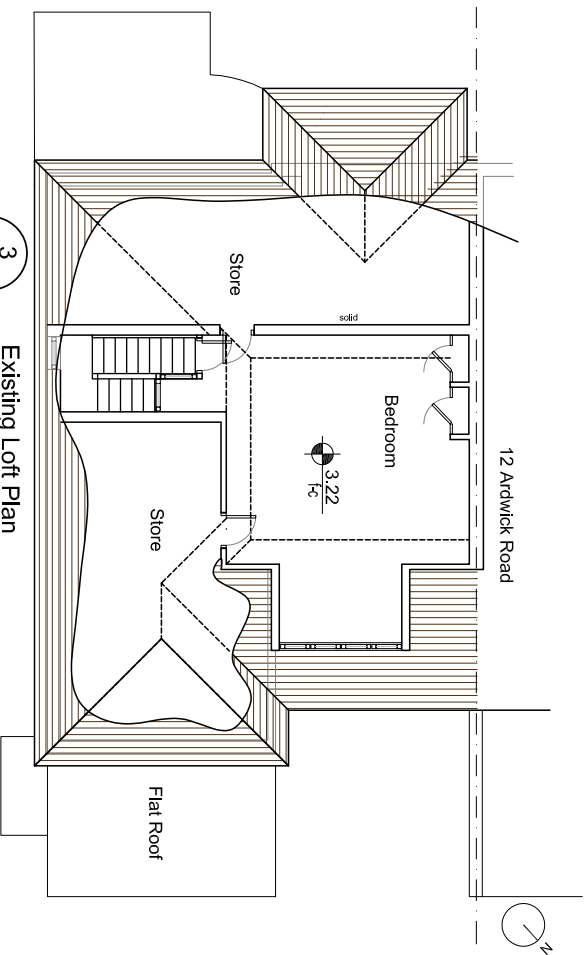

3 Existing Loft Plan  
SCALE 1:100 @ A3



**S T S Structural Engineering Ltd**  
58 Crossway, Walsby Garden City  
Hemdsdale, AL8 7EE  
Tel: 01707 695466 Fax: 01707 692006  
Web: www.sstse.co.uk Email: sstse@sstse.co.uk

Title  
**Existing Floor Plans**  
Sheet 2/6

Client  
**Ms Susannah Zekha**

Job Title  
**10 Ardwick Road, London, NW2 2BX**

Scale  
**1:100**

Drawn  
**DS**

Checked  
**SS**

Date  
**Nov '20**

Rev.  
**A**

Drawing No.  
**2011-1304-002**