




FRONT ELEVATION

9 ST PAULS MEWS

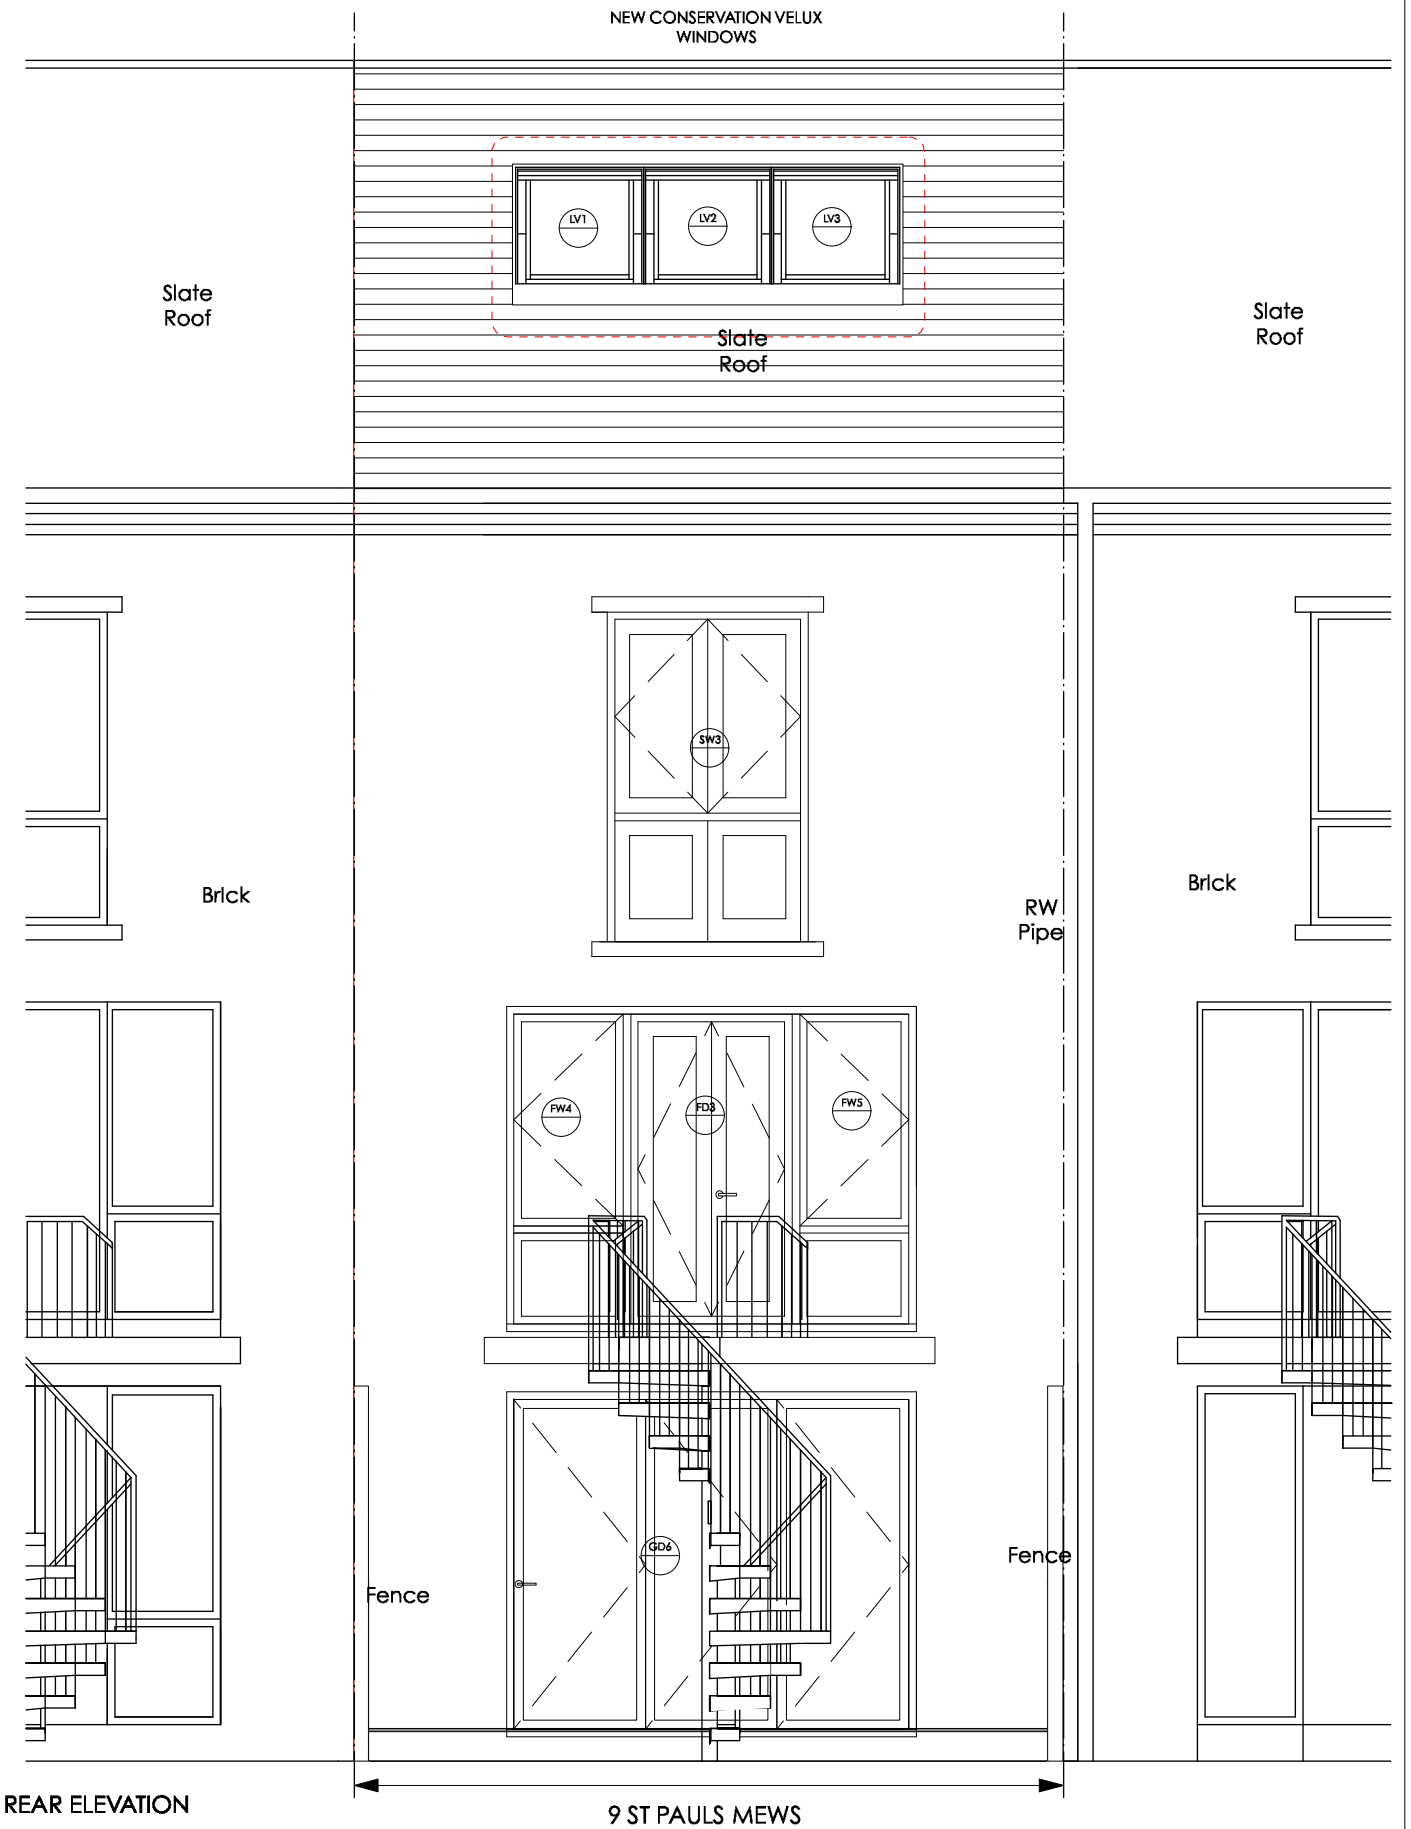

REAR ELEVATION

9 ST PAULS MEWS



TONYMICHAELDESIGN

73 Alpha Road
Birchington
Kent CT7 9ED

T +44 (0) 1843 848122
M +44 (0) 7768 510700
E tony@tmichael.co.uk
W www.tmichael.co.uk

PROJECT
9 ST PAULS MEWS, LONDON NW1

DRAWING TITLE
PROPOSED FRONT AND REAR ELEVATIONS

STATUS

SCALE
1.50@A3

DRWG. NO.
9SPM 205

DRAWN

CHECKED

DATE
05/21

REVISION

Copyright Tony Michael. Do not scale from this drawing. Issued for purposes indicated only. All dimensions to be checked on site.