
 


North

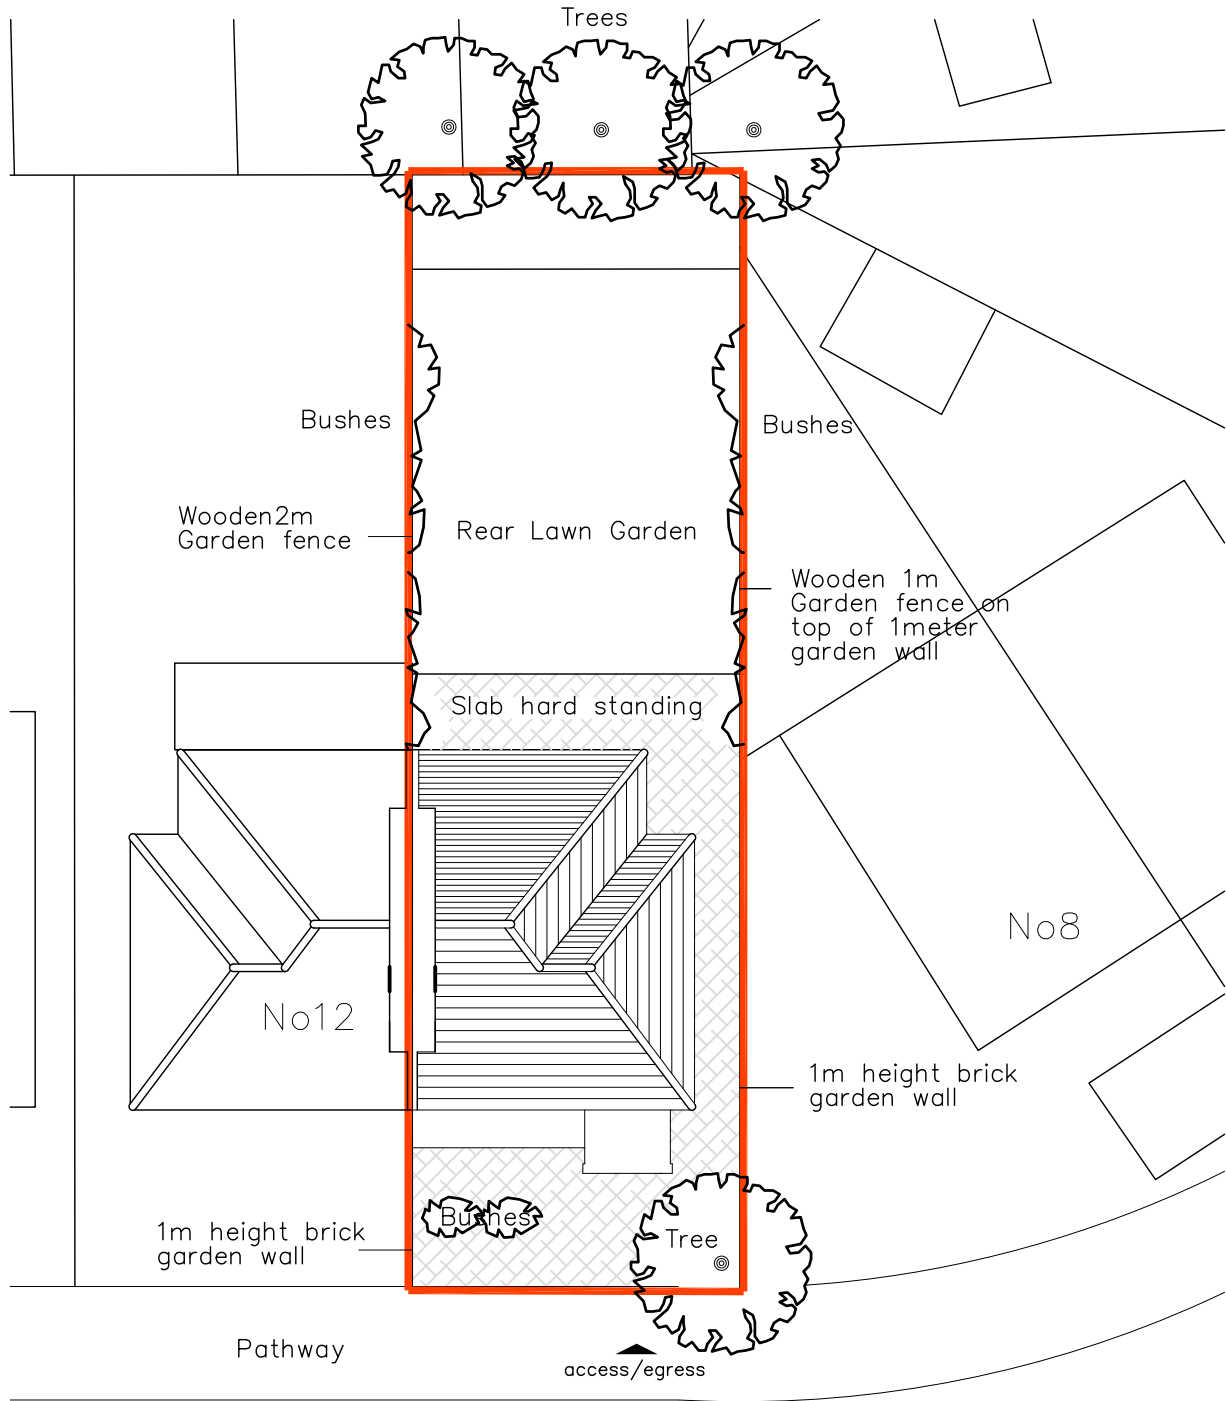

PRIOR ROAD

10 PRIOR ROAD, LONDON, NW6 4SG

SITE PLAN 1-200

job no - dwg no **Site Plan** - rev -

date October 2010
 drawn MDK
 checked KA
 cad ref KA/RES/10Prior
 scale **1:200**

ka
Knight Associates
 Surveying - Architecture - Engineering
 www.kaassociates.co.uk email@kaassociates.co.uk