
Note: Replacement double glazed window frames are likely to be deeper and have a slightly different profile to that of the existing single glazed frames.

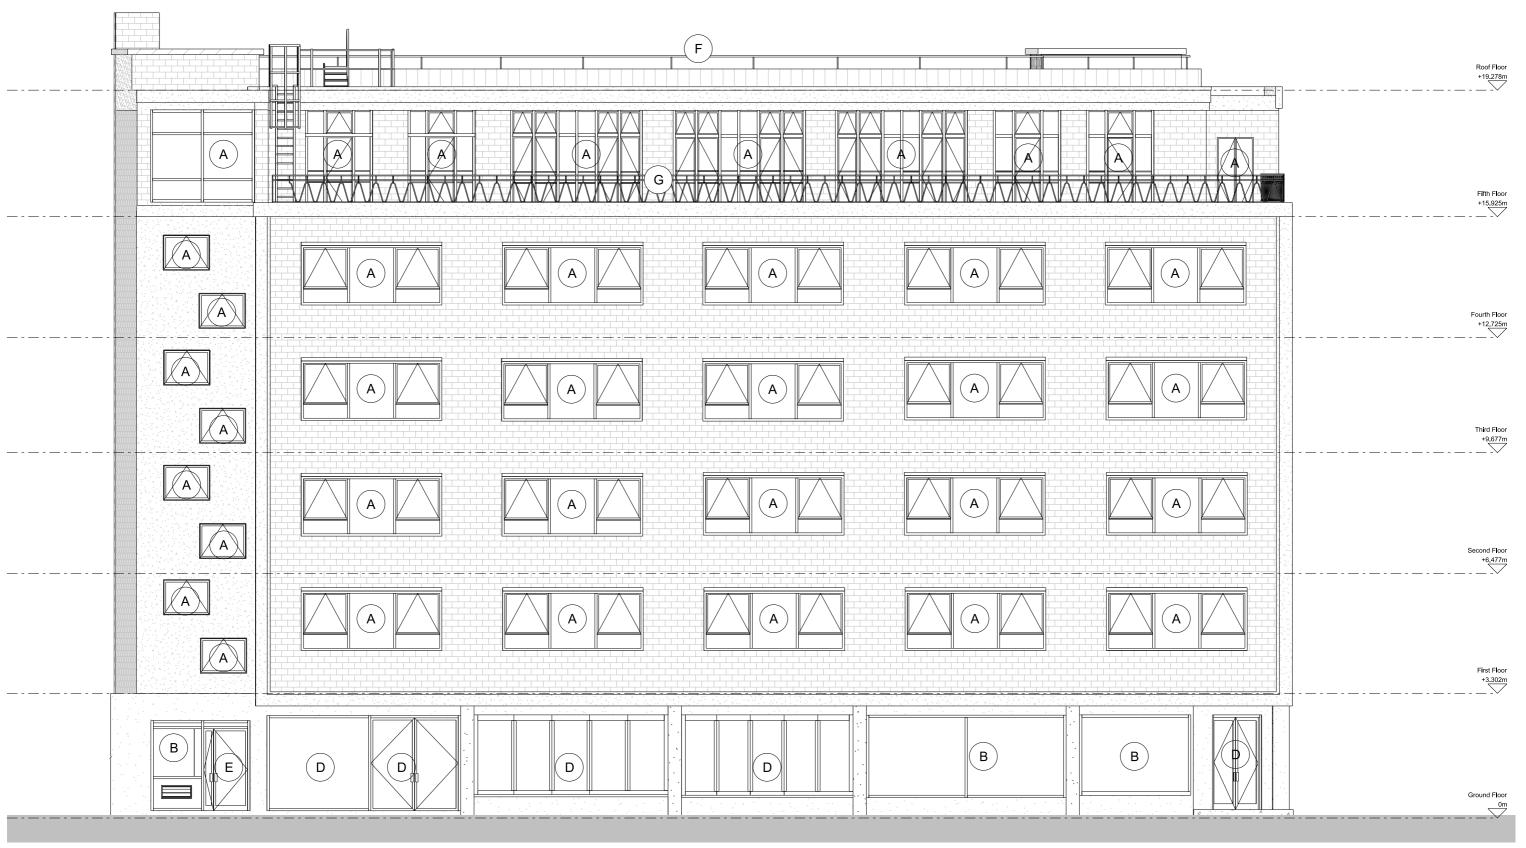

## GLAZED SCREEN / WINDOW / DOOR KEY

- Proposed new screen/ window/ door. Opening and window profile to match existing
- Proposed new glazed screen. Aluminium frame. Grey colour to match existing
- Proposed new stair glazed screen. Aluminium frame ( C
- D Retained as existing
- Proposed new stair door to suit new glazing. Aluminium frame. Grey Colour to match existing. (E)
- Existing handrail to be altered/extended or replaced with similar to provide safe access for roof maintenance only

Existing balustrade to be decorated G to match window frames

FeildenCleggBradleyStudios LLP

P02 Issued for Planning Update P01 Issued for Planning

04/08/21 09/06/2021 Date Job/Drawlng No 2052/030 Amendment

P02

43 WHITFIELD STREET, W1T 4HD PROPOSED EAST ELEVATION

Scale 1:100 @ A3 Date JUNE 2021 Drawn GROUP JS

t 020 73235737 e london@fcbstudios.com

All dimensions to be checked on site Do not scale Original printed at A3

1m 2m 3m