


# ConForm

AUGUST 2021

25A GREENCROFT GARDENS  
PLANNING DRAWINGS

EXISTING DRAWINGS

- NOTES
- THIS DRAWING IS COPYRIGHT OF CON | FORM ARCHITECTS
  - DO NOT SCALE FROM THIS DRAWING
  - DIMENSIONS IN MILLIMETERS UNLESS NOTED OTHERWISE
  - ALL DIMENSIONS TO BE CHECKED ON-SITE BY CONTRACTOR AND SUCH DIMENSIONS TO BE THEIR RESPONSIBILITY
  - REPORT ALL DRAWING ERRORS AND OMISSIONS IMMEDIATELY TO THE ARCHITECT

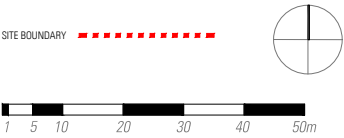

Revision	Date	Description	Drawn	Check
P1	11/08/21	Planning Issue	DD	BE



01 \_ SITE LOCATION PLAN

25a Greenscroft Gardens  
London  
NW6 3LN

CON | FORM  
architects

THE BUILDING SOCIETY  
55 WHITFIELD STREET  
LONDON, W1T 4AH  
Phone +44(0)20 3895 5077  
www.conformarchitects.com

PROJECT TITLE  
25a Greenscroft Gardens


STATUS  
PLANNING

CLIENT  
Muzammil Hajee Abdoula

PROJECT NO. 564	DRAWING NO. _ 001 _	REVISION P1
DRAWING TITLE EXISTING SITE PLAN	DATE 11/08/21	DRAWING SCALE 1:1250@ A3



- NOTES
- THIS DRAWING IS COPYRIGHT OF CON | FORM ARCHITECTS
  - DO NOT SCALE FROM THIS DRAWING
  - DIMENSIONS IN MILLIMETERS UNLESS NOTED OTHERWISE
  - ALL DIMENSIONS TO BE CHECKED ON-SITE BY CONTRACTOR AND SUCH DIMENSIONS TO BE THEIR RESPONSIBILITY
  - REPORT ALL DRAWING ERRORS AND OMISSIONS IMMEDIATELY TO THE ARCHITECT

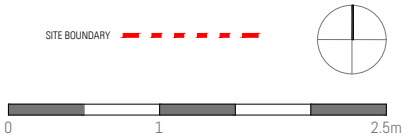

Revision	Date	Description	Drawn	Check
P1	11/08/21	Planning Issue	DD	BE

CON | FORM  
architects

THE BUILDING SOCIETY

55 WHITFIELD STREET

LONDON, W1T 4AH

Phone +44(0)20 3835 5077

www.conformarchitects.com

PROJECT TITLE  
25a Greenscroft Gardens

STATUS  
PLANNING

CLIENT  
Muzammil Hajee Abdoula


PROJECT NO. 564	DRAWING NO. _ 010 _	REVISION P1	DRAWING SCALE 1:200@ A3
DRAWING TITLE EXISTING SITE BLOCK PLAN		DATE 11/08/21	

NOTES

- THIS DRAWING IS COPYRIGHT OF CON | FORM ARCHITECTS
- DO NOT SCALE FROM THIS DRAWING
- DIMENSIONS IN MILLIMETERS UNLESS NOTED OTHERWISE
- ALL DIMENSIONS TO BE CHECKED ON-SITE BY CONTRACTOR AND SUCH DIMENSIONS TO BE THEIR RESPONSIBILITY
- REPORT ALL DRAWING ERRORS AND OMISSIONS IMMEDIATELY TO THE ARCHITECT



Revision	Date	Description	Drawn	Check
P1	11/08/21	Planning Issue	DD	BE

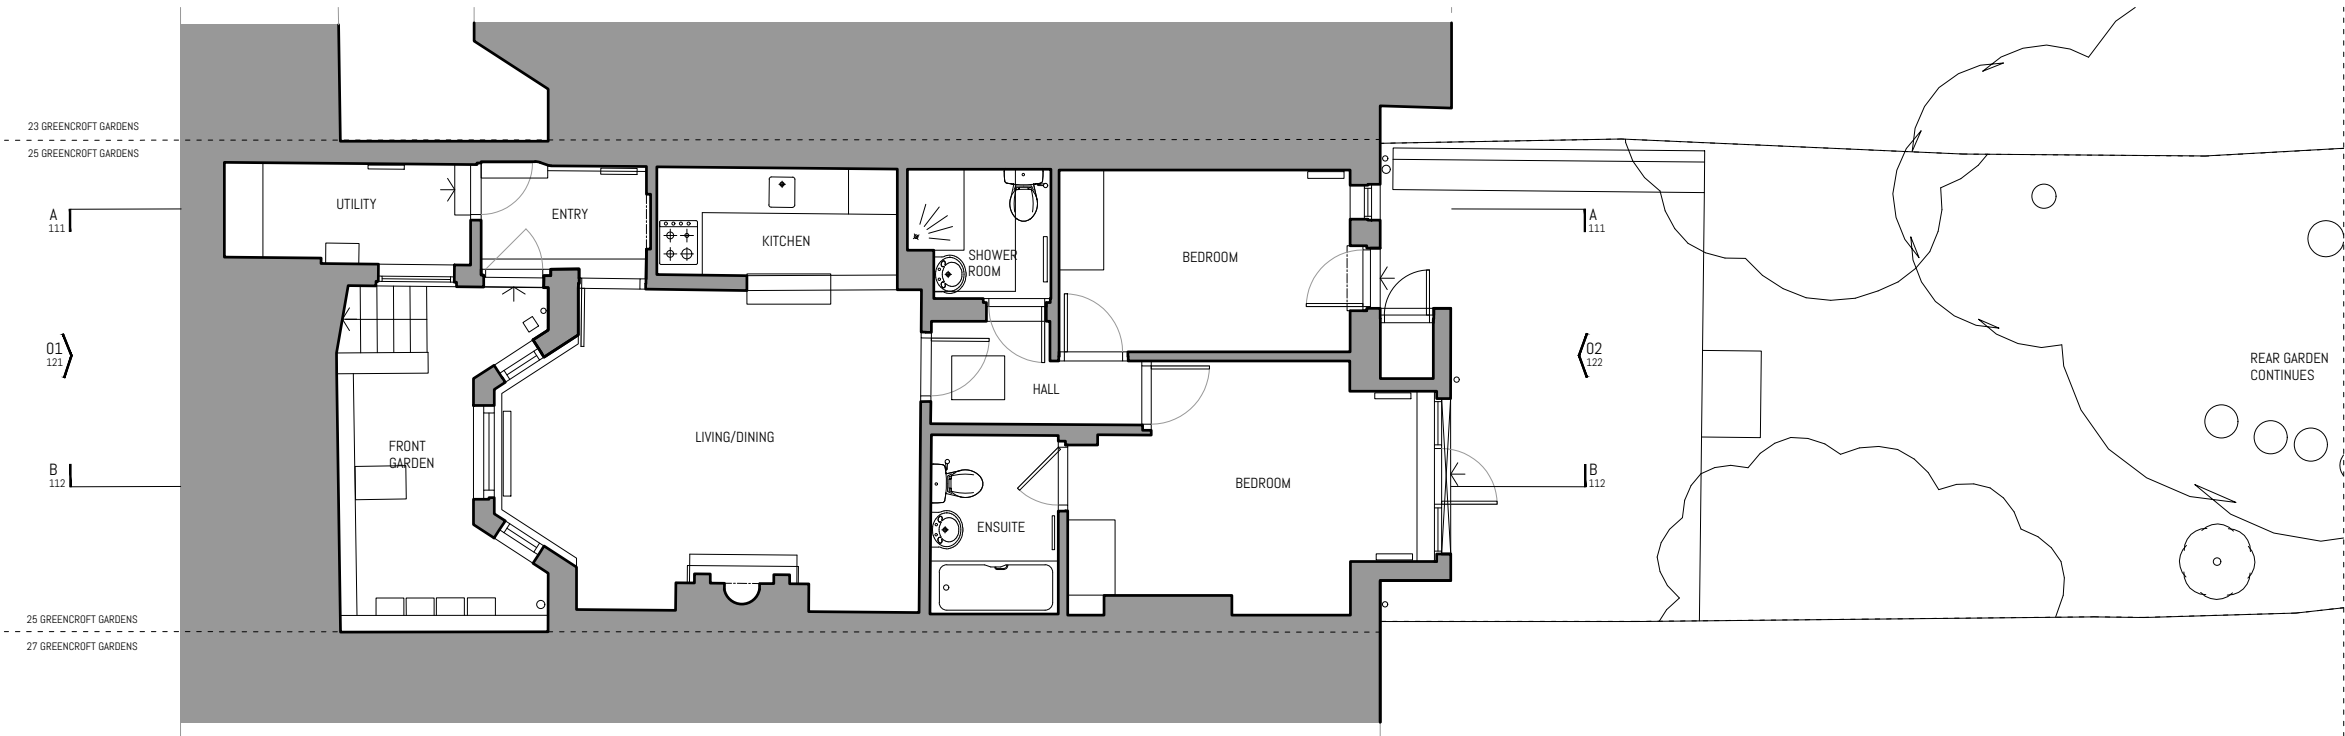

CON | FORM  
architects

THE BUILDING SOCIETY  
55 WHITFIELD STREET  
LONDON, W1T 4AH  
Phone +44(0)20 3895 5077  
www.conformarchitects.com

PROJECT TITLE  
25a Greenscroft Gardens  
STATUS  
PLANNING  
CLIENT  
Muzammil Hajee Abdoula

PROJECT NO. 564  
DRAWING NO. 101  
REVISION P1


DRAWING TITLE  
EXISTING LOWER GROUND  
FLOOR PLAN  
DATE  
11/08/21  
DRAWING SCALE  
1:100 @ A3

NOTES

- THIS DRAWING IS COPYRIGHT OF CON | FORM ARCHITECTS
- DO NOT SCALE FROM THIS DRAWING
- DIMENSIONS IN MILLIMETERS UNLESS NOTED OTHERWISE
- ALL DIMENSIONS TO BE CHECKED ON-SITE BY CONTRACTOR AND SUCH DIMENSIONS TO BE THEIR RESPONSIBILITY
- REPORT ALL DRAWING ERRORS AND OMISSIONS IMMEDIATELY TO THE ARCHITECT



Revision	Date	Description	Drawn	Check
P1	11/08/21	Planning Issue	DD	BE

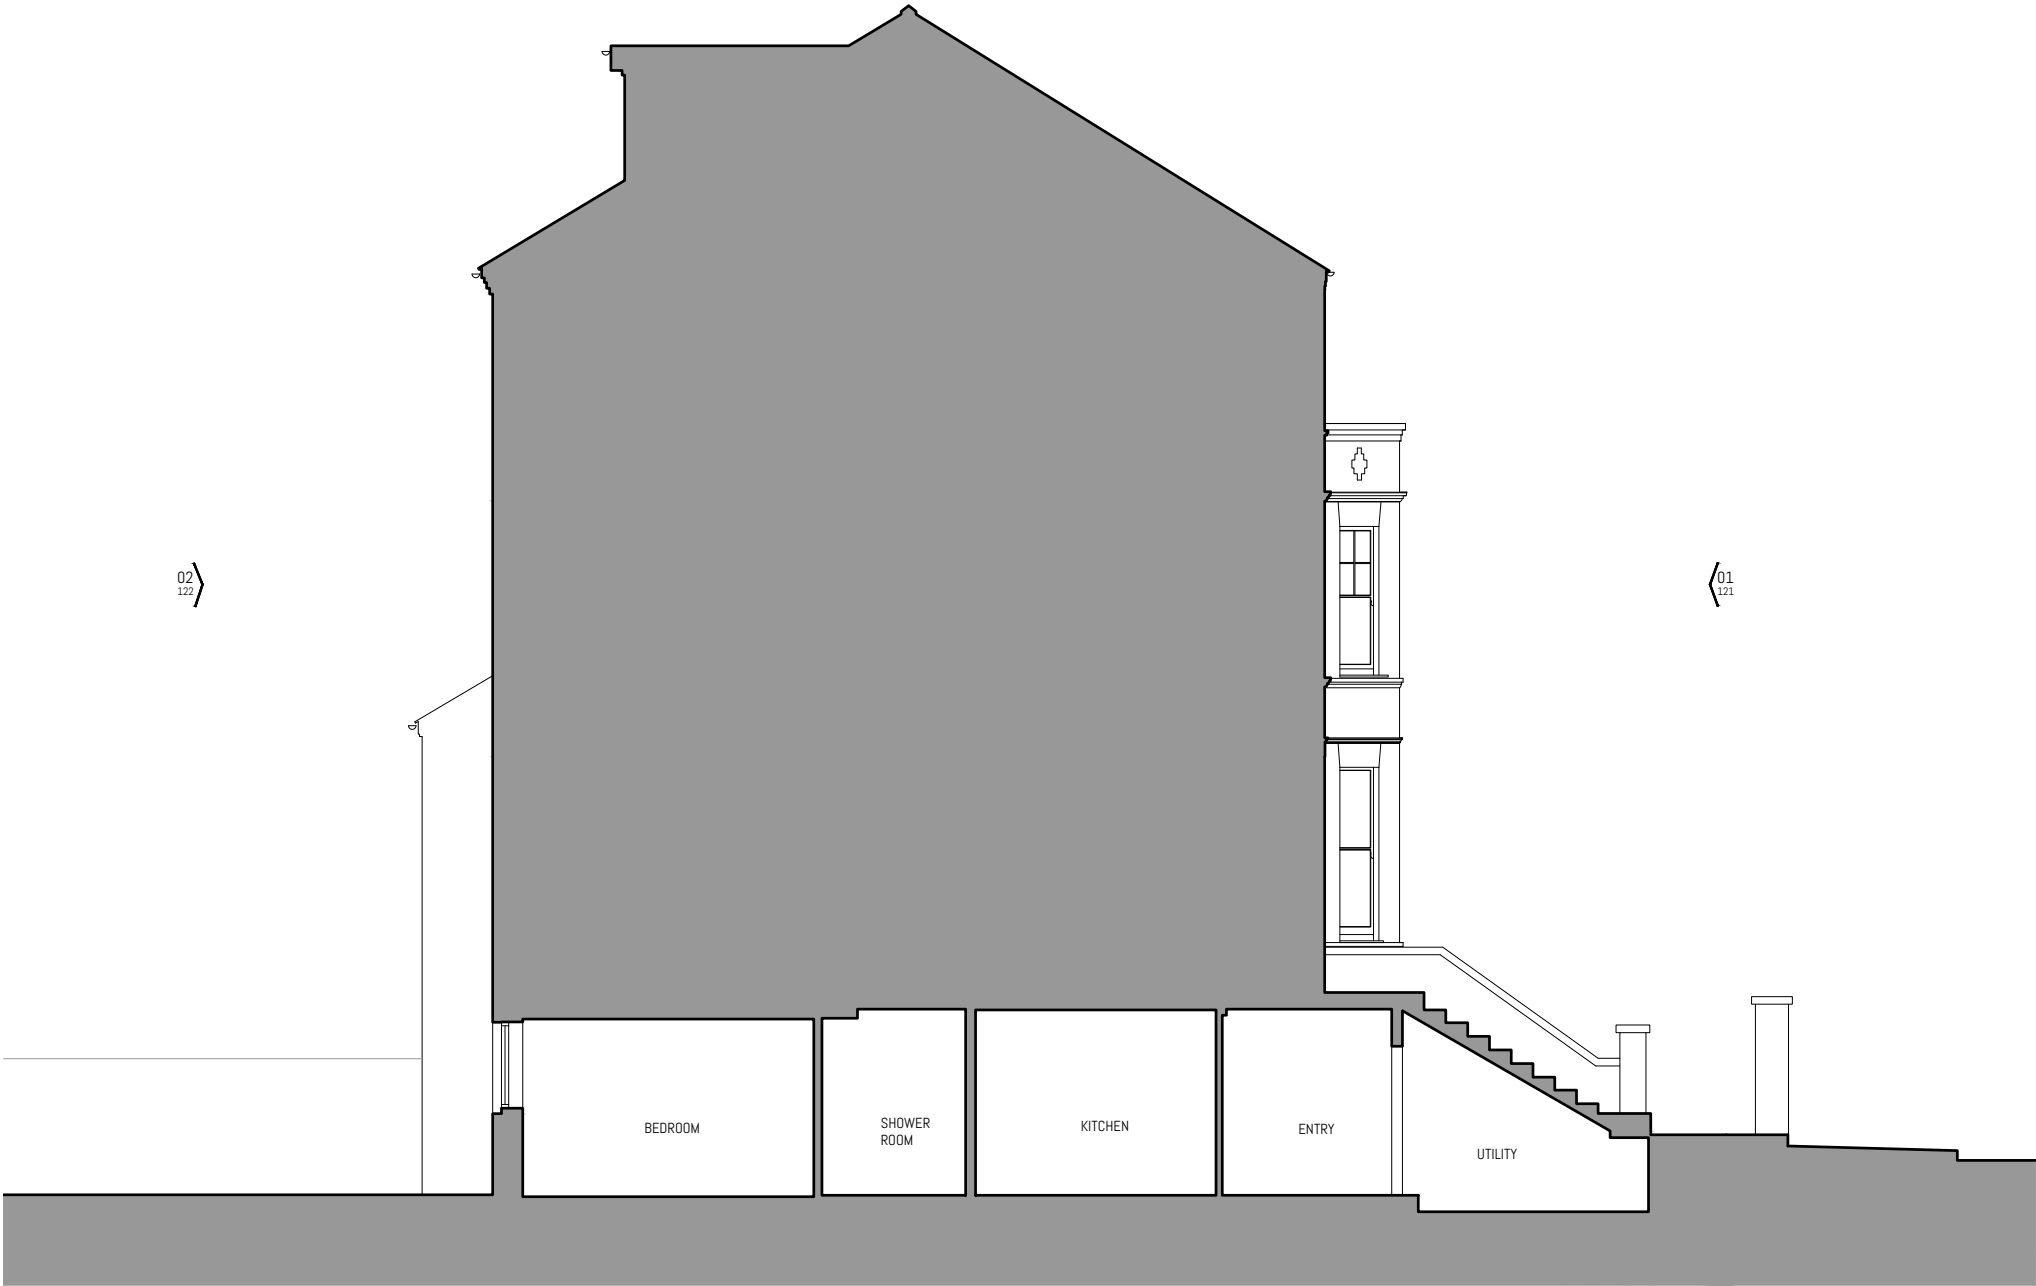

CON | FORM  
architects


THE BUILDING SOCIETY  
55 WHITFIELD STREET  
LONDON, W1T 4AH  
Phone +44(0)20 3895 5077  
www.conformarchitects.com

PROJECT TITLE  
25a Greenscroft Gardens

STATUS  
PLANNING

CLIENT  
Muzammil Hajee Abdoula

PROJECT NO. 564	DRAWING NO. 111	REVISION P1
DRAWING TITLE EXISTING SECTION AA	DATE 11/08/21	DRAWING SCALE 1:100 @ A3

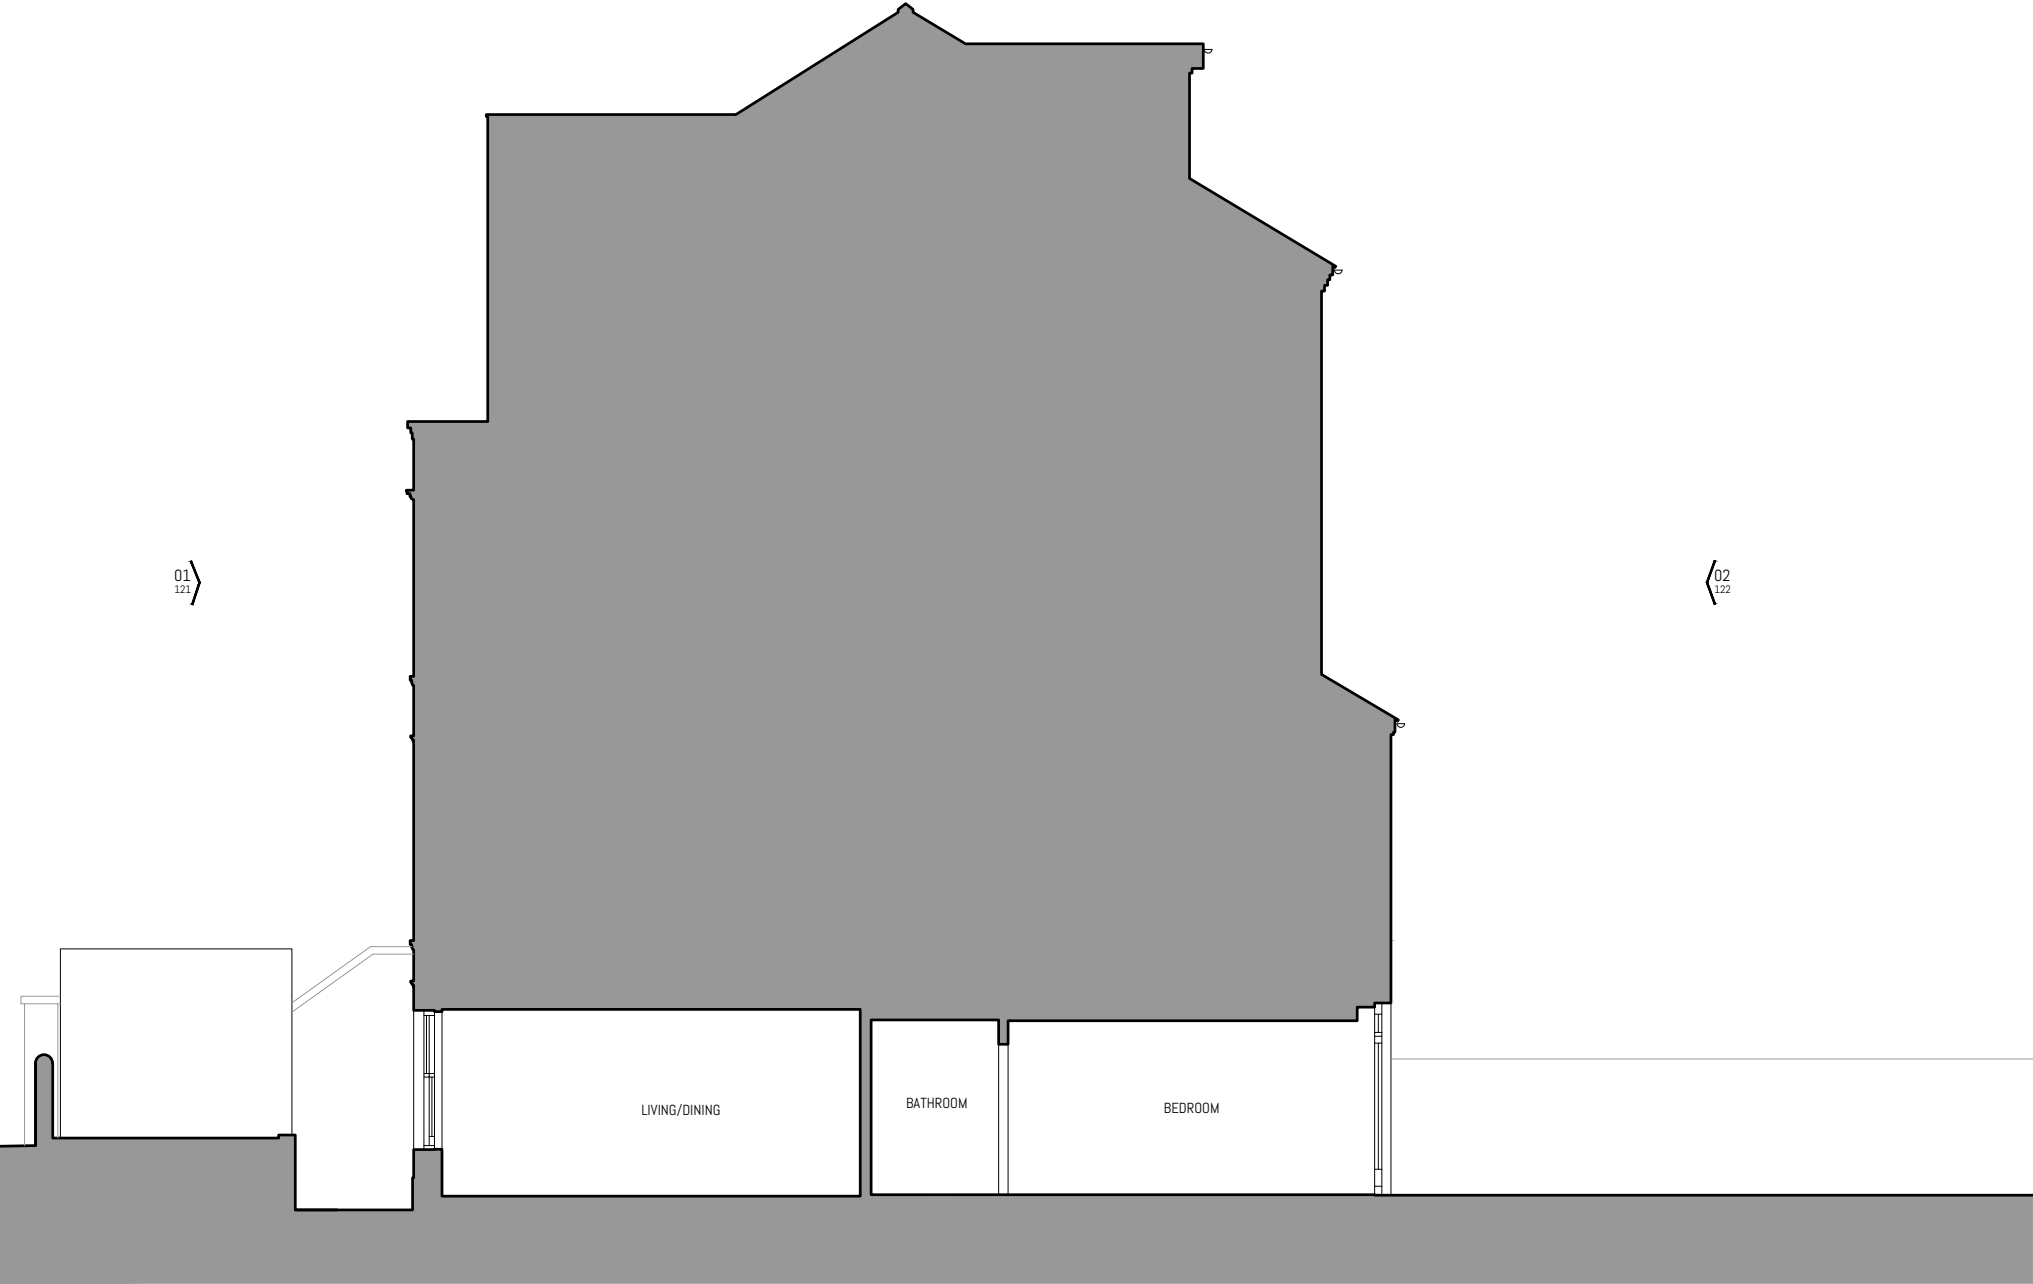

- NOTES
- THIS DRAWING IS COPYRIGHT OF CON | FORM ARCHITECTS
  - DO NOT SCALE FROM THIS DRAWING
  - DIMENSIONS IN MILLIMETERS UNLESS NOTED OTHERWISE
  - ALL DIMENSIONS TO BE CHECKED ON-SITE BY CONTRACTOR AND SUCH DIMENSIONS TO BE THEIR RESPONSIBILITY
  - REPORT ALL DRAWING ERRORS AND OMISSIONS IMMEDIATELY TO THE ARCHITECT

<div><div></div><div>012345m</div></div>				
Revision	Date	Description	Drawn	Check
P1	11/08/21	Planning Issue	DD	BE

CON | FORM  
architects

THE BUILDING SOCIETY

55 WHITFIELD STREET

LONDON, W1T 4AH

Phone +44(0)20 3895 5077

www.conformarchitects.com

PROJECT TITLE  
25a Greenscroft Gardens

STATUS  
PLANNING

CLIENT  
Muzammil Hajee Abdoula

PROJECT NO.	DRAWING NO.	REVISION	DRAWING SCALE
564	112	P1	1:100 @ A3
DRAWING TITLE EXISTING SECTION BB		DATE 11/08/21	



NOTES

- THIS DRAWING IS COPYRIGHT OF CON | FORM ARCHITECTS
- DO NOT SCALE FROM THIS DRAWING
- DIMENSIONS IN MILLIMETERS UNLESS NOTED OTHERWISE
- ALL DIMENSIONS TO BE CHECKED ON-SITE BY CONTRACTOR AND SUCH DIMENSIONS TO BE THEIR RESPONSIBILITY
- REPORT ALL DRAWING ERRORS AND OMISSIONS IMMEDIATELY TO THE ARCHITECT

Revision	Date	Description	Drawn	Check
P1	11/08/21	Planning Issue	DD	BE

ELEVATION MATERIALS KEY

- 01 - SLATE ROOF TILE  
02 - BRICKWORK  
03 - TIMBER FRAMED DOOR/WINDOW

CON | FORM  
architects

THE BUILDING SOCIETY  
55 WHITFIELD STREET  
LONDON, W1T 4AH  
Phone +44(0)20 3835 5077  
www.conformarchitects.com

PROJECT TITLE  
25a Greenscroft Gardens

STATUS  
PLANNING

CLIENT  
Muzammil Hajee Abdoula

PROJECT NO. 564	DRAWING NO. 121	REVISION P1
DRAWING TITLE EXISTING FRONT ELEVATION	DATE 11/08/21	DRAWING SCALE 1:100 @ A3





NOTES

- THIS DRAWING IS COPYRIGHT OF CON | FORM ARCHITECTS
- DO NOT SCALE FROM THIS DRAWING
- DIMENSIONS IN MILLIMETERS UNLESS NOTED OTHERWISE
- ALL DIMENSIONS TO BE CHECKED ON-SITE BY CONTRACTOR AND SUCH DIMENSIONS TO BE THEIR RESPONSIBILITY
- REPORT ALL DRAWING ERRORS AND OMISSIONS IMMEDIATELY TO THE ARCHITECT



Revision	Date	Description	Drawn	Check
P1	11/08/21	Planning Issue	DD	BE

ELEVATION MATERIALS KEY

- 01 - SLATE ROOF TILE  
02 - BRICKWORK  
03 - TIMBER FRAMED DOOR/WINDOW

CON | FORM  
architects

THE BUILDING SOCIETY  
55 WHITFIELD STREET  
LONDON, W1T 4AH  
Phone +44(0)20 3895 5077  
www.conformarchitects.com

PROJECT TITLE  
25a Greenscroft Gardens

STATUS  
PLANNING

CLIENT  
Muzammil Hajee Abdoula

PROJECT NO. 564	DRAWING NO. 122	REVISION P1
DRAWING TITLE EXISTING REAR ELEVATION	DATE 11/08/21	DRAWING SCALE 1:100 @ A3

# DEMOLITION DRAWINGS


NOTES


- THIS DRAWING IS COPYRIGHT OF CON | FORM ARCHITECTS
- DO NOT SCALE FROM THIS DRAWING
- DIMENSIONS IN MILLIMETERS UNLESS NOTED OTHERWISE
- ALL DIMENSIONS TO BE CHECKED ON-SITE BY CONTRACTOR AND SUCH DIMENSIONS TO BE THEIR RESPONSIBILITY
- REPORT ALL DRAWING ERRORS AND OMISSIONS IMMEDIATELY TO THE ARCHITECT



Revision	Date	Description	Drawn	Check
P1	11/08/21	Planning Issue	DD	BE

KEY:

 Hatch denotes extent of external demolition

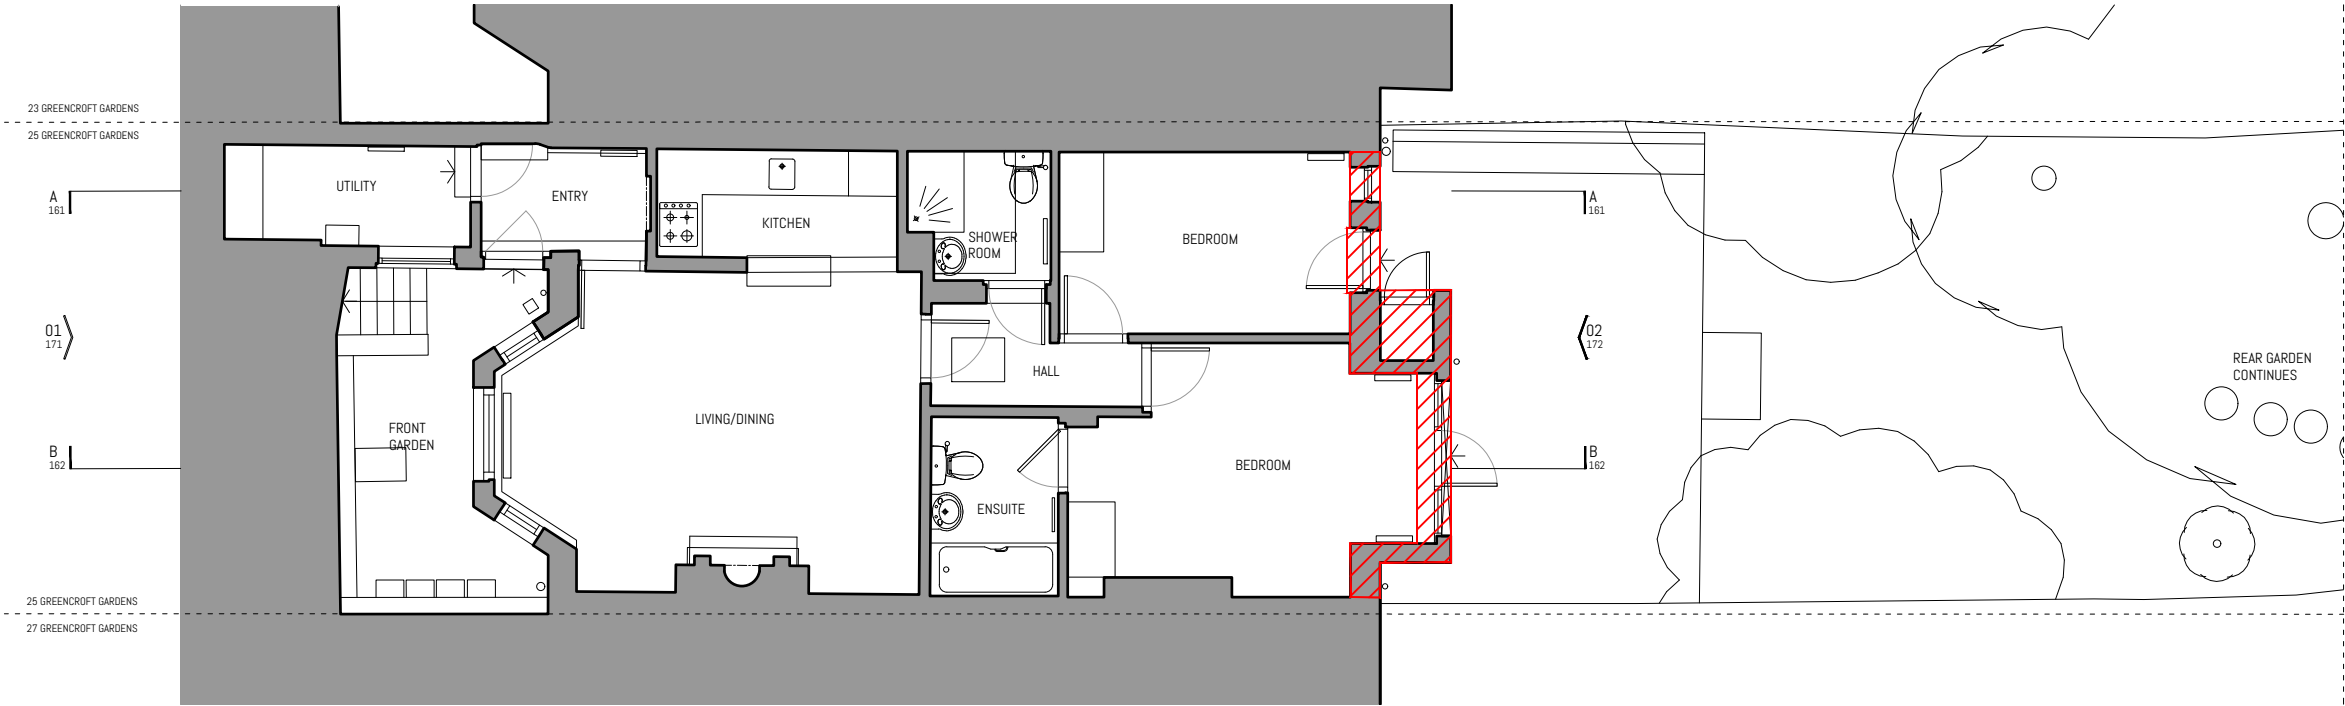

CON | FORM  
architects

THE BUILDING SOCIETY  
55 WHITFIELD STREET  
LONDON, W1T 4AH  
Phone +44(0)20 3895 5077  
www.conformarchitects.com

PROJECT TITLE  
25a Greenscroft Gardens  
STATUS  
PLANNING  
CLIENT  
Muzammil Hajee Abdoula

PROJECT NO. 564 \_ DRAWING NO. 151 \_ REVISION P1

DRAWING TITLE LOWER GROUND FLOOR DEMOLITION PLAN DATE 11/08/21 DRAWING SCALE 1:100 @ A3


NOTES

- THIS DRAWING IS COPYRIGHT OF CON | FORM ARCHITECTS
- DO NOT SCALE FROM THIS DRAWING
- DIMENSIONS IN MILLIMETERS UNLESS NOTED OTHERWISE
- ALL DIMENSIONS TO BE CHECKED ON-SITE BY CONTRACTOR AND SUCH DIMENSIONS TO BE THEIR RESPONSIBILITY
- REPORT ALL DRAWING ERRORS AND OMISSIONS IMMEDIATELY TO THE ARCHITECT



Revision	Date	Description	Drawn	Check
P1	11/08/21	Planning Issue	DD	BE

- KEY:
- Hatch denotes extent of external demolition
  - Line denotes extent of external demolition (in projection)

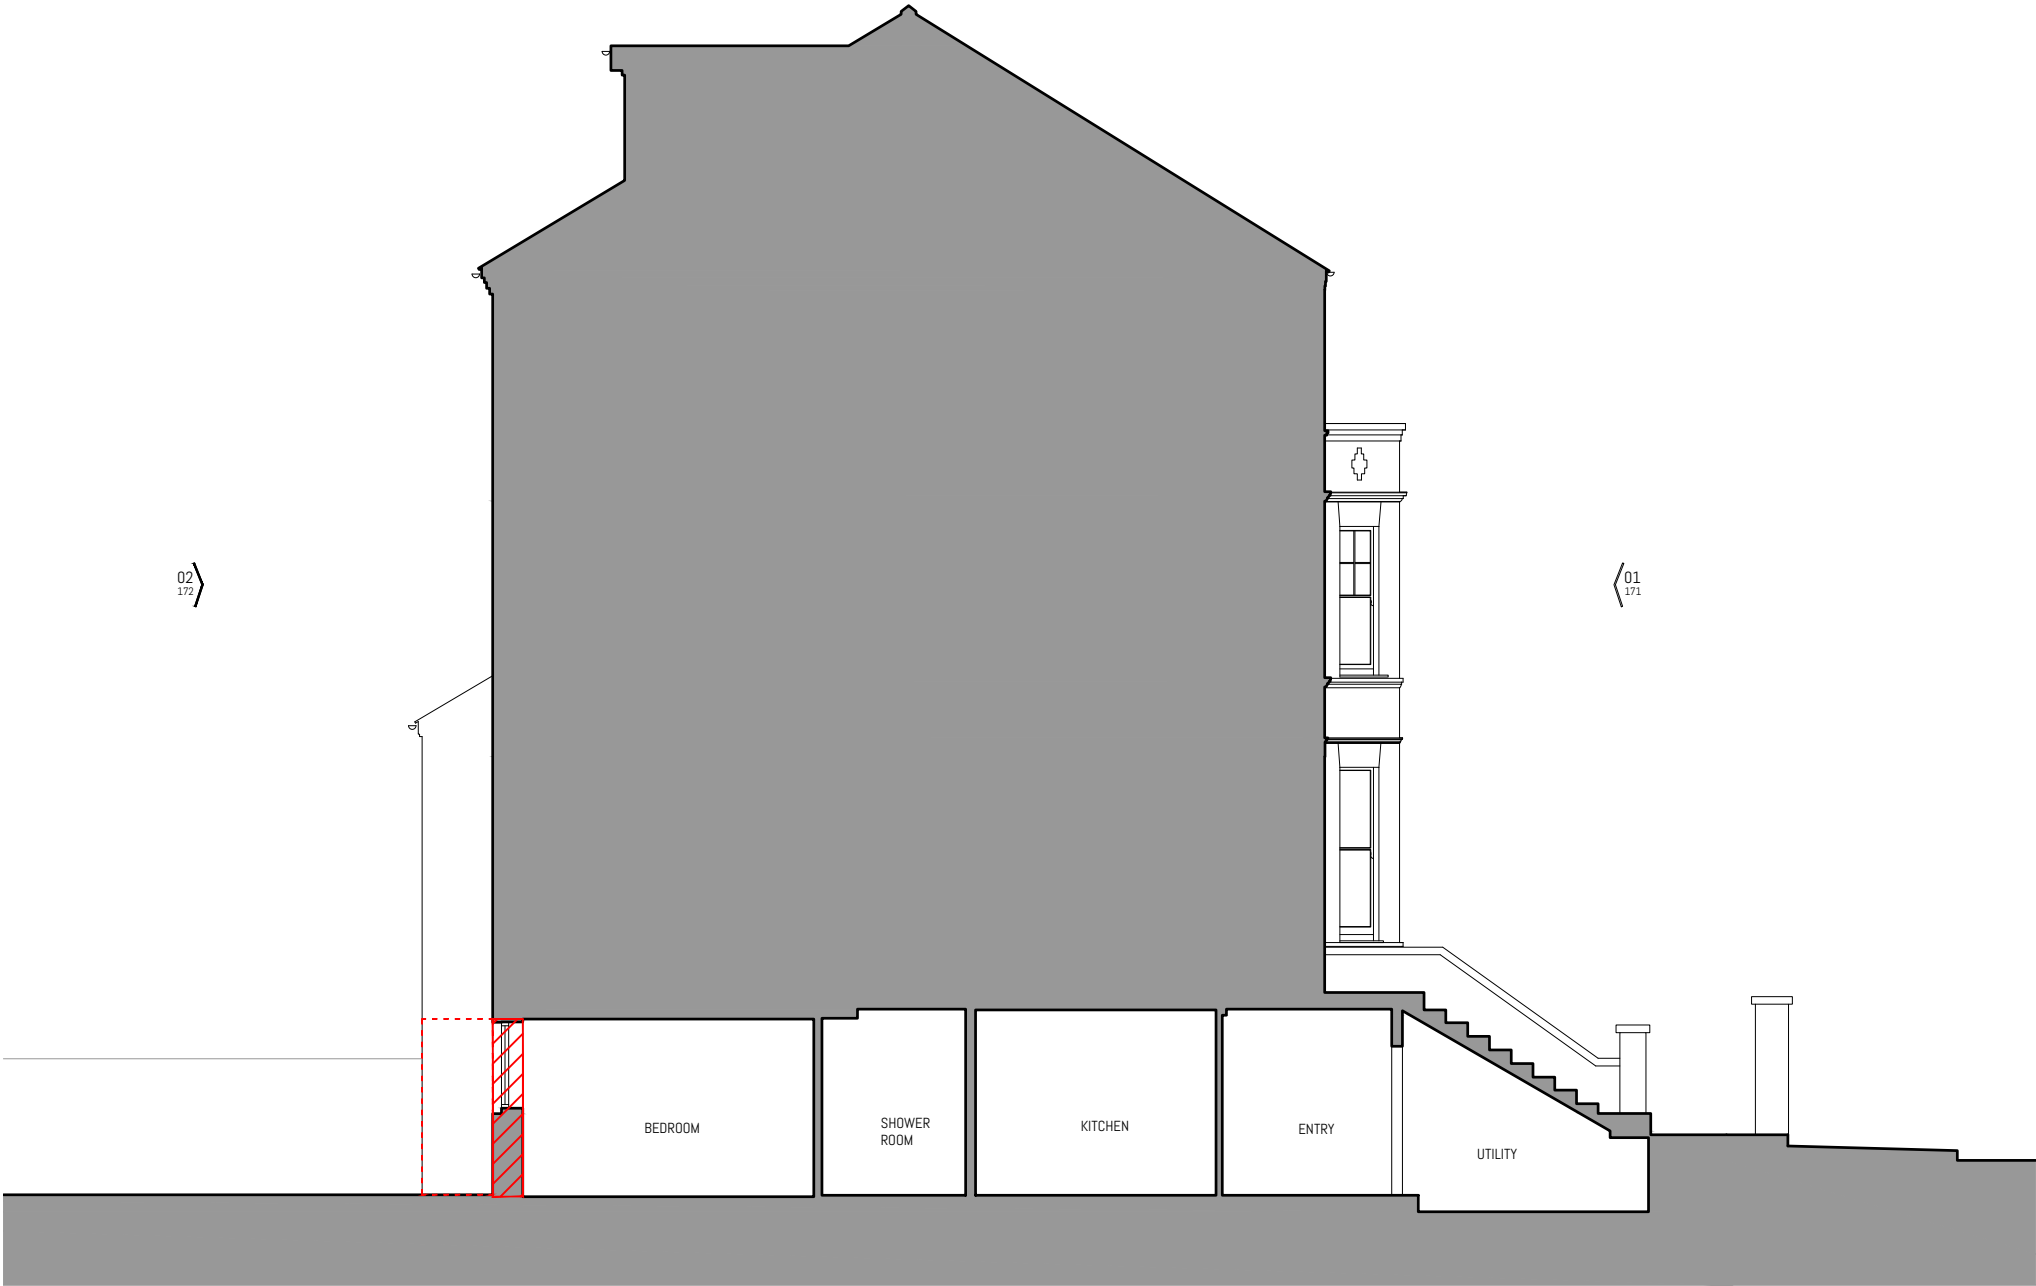

CON | FORM  
architects

THE BUILDING SOCIETY  
55 WHITFIELD STREET  
LONDON, W1T 4AH  
Phone +44(0)20 3895 5077  
www.conformarchitects.com

PROJECT TITLE  
25a Greenscroft Gardens

STATUS  
PLANNING

CLIENT  
Muzammil Hajee Abdoula


PROJECT NO.	DRAWING NO.	REVISION
564	161	P1
DRAWING TITLE	DATE	DRAWING SCALE
DEMOLITION SECTION AA	11/08/21	1:100 @ A3

- NOTES
- THIS DRAWING IS COPYRIGHT OF CON | FORM ARCHITECTS
  - DO NOT SCALE FROM THIS DRAWING
  - DIMENSIONS IN MILLIMETERS UNLESS NOTED OTHERWISE
  - ALL DIMENSIONS TO BE CHECKED ON-SITE BY CONTRACTOR AND SUCH DIMENSIONS TO BE THEIR RESPONSIBILITY
  - REPORT ALL DRAWING ERRORS AND OMISSIONS IMMEDIATELY TO THE ARCHITECT



Revision	Date	Description	Drawn	Check
P1	11/08/21	Planning Issue	DD	BE

KEY:

 Hatch denotes extent of external demolition



CON | FORM  
architects

THE BUILDING SOCIETY  
55 WHITFIELD STREET  
LONDON, W1T 4AH  
Phone +44(0)20 3895 5077  
www.conformarchitects.com

PROJECT TITLE  
25a Greenscroft Gardens

STATUS  
PLANNING

CLIENT  
Muzammil Hajee Abdoula

PROJECT NO. 564	DRAWING NO. 162	REVISION P1	DRAWING SCALE 1:100 @ A3
DRAWING TITLE DEMOLITION SECTION BB		DATE 11/08/21	



NOTES

- THIS DRAWING IS COPYRIGHT OF CON | FORM ARCHITECTS
- DO NOT SCALE FROM THIS DRAWING
- DIMENSIONS IN MILLIMETERS UNLESS NOTED OTHERWISE
- ALL DIMENSIONS TO BE CHECKED ON-SITE BY CONTRACTOR AND SUCH DIMENSIONS TO BE THEIR RESPONSIBILITY
- REPORT ALL DRAWING ERRORS AND OMISSIONS IMMEDIATELY TO THE ARCHITECT

<div><div></div><div>012345m</div></div>				
Revision	Date	Description	Drawn	Check
P1	11/08/21	Planning Issue	DD	BE

CON | FORM  
architects

THE BUILDING SOCIETY  
55 WHITFIELD STREET  
LONDON, W1T 4AH  
Phone +44(0)20 3835 5077  
www.conformarchitects.com

PROJECT TITLE  
25a Greenscroft Gardens

STATUS  
PLANNING

CLIENT  
Muzammil Hajee Abdoula

PROJECT NO. 564	DRAWING NO. 171	REVISION P1	DRAWING SCALE 1:100 @ A3
DRAWING TITLE EXISTING FRONT ELEVATION		DATE 11/08/21	



NOTES

- THIS DRAWING IS COPYRIGHT OF CON | FORM ARCHITECTS
- DO NOT SCALE FROM THIS DRAWING
- DIMENSIONS IN MILLIMETERS UNLESS NOTED OTHERWISE
- ALL DIMENSIONS TO BE CHECKED ON-SITE BY CONTRACTOR AND SUCH DIMENSIONS TO BE THEIR RESPONSIBILITY
- REPORT ALL DRAWING ERRORS AND OMISSIONS IMMEDIATELY TO THE ARCHITECT

<div><div></div><div>012345m</div></div>				
Revision	Date	Description	Drawn	Check
P1	11/08/21	Planning Issue	DD	BE

KEY:

Line denotes extent of external demolition (in projection)

CON | FORM  
architects

THE BUILDING SOCIETY  
55 WHITFIELD STREET  
LONDON, W1T 4AH  
Phone +44(0)20 3895 5077  
www.conformarchitects.com

PROJECT TITLE  
25a Greenscroft Gardens  
STATUS  
PLANNING  
CLIENT  
Muzammil Hajee Abdoula

PROJECT NO. 564	DRAWING NO. 172	REVISION P1	DRAWING SCALE 1:100 @ A3
DRAWING TITLE REAR DEMOLITION ELEVATION		DATE 11/08/21	

PROPOSED DRAWINGS




NOTES

- THIS DRAWING IS COPYRIGHT OF CON | FORM ARCHITECTS
- DO NOT SCALE FROM THIS DRAWING
- DIMENSIONS IN MILLIMETERS UNLESS NOTED OTHERWISE
- ALL DIMENSIONS TO BE CHECKED ON-SITE BY CONTRACTOR AND SUCH DIMENSIONS TO BE THEIR RESPONSIBILITY
- REPORT ALL DRAWING ERRORS AND OMISSIONS IMMEDIATELY TO THE ARCHITECT



Revision	Date	Description	Drawn	Check
P1	11/08/21	Planning Issue	DD	BE

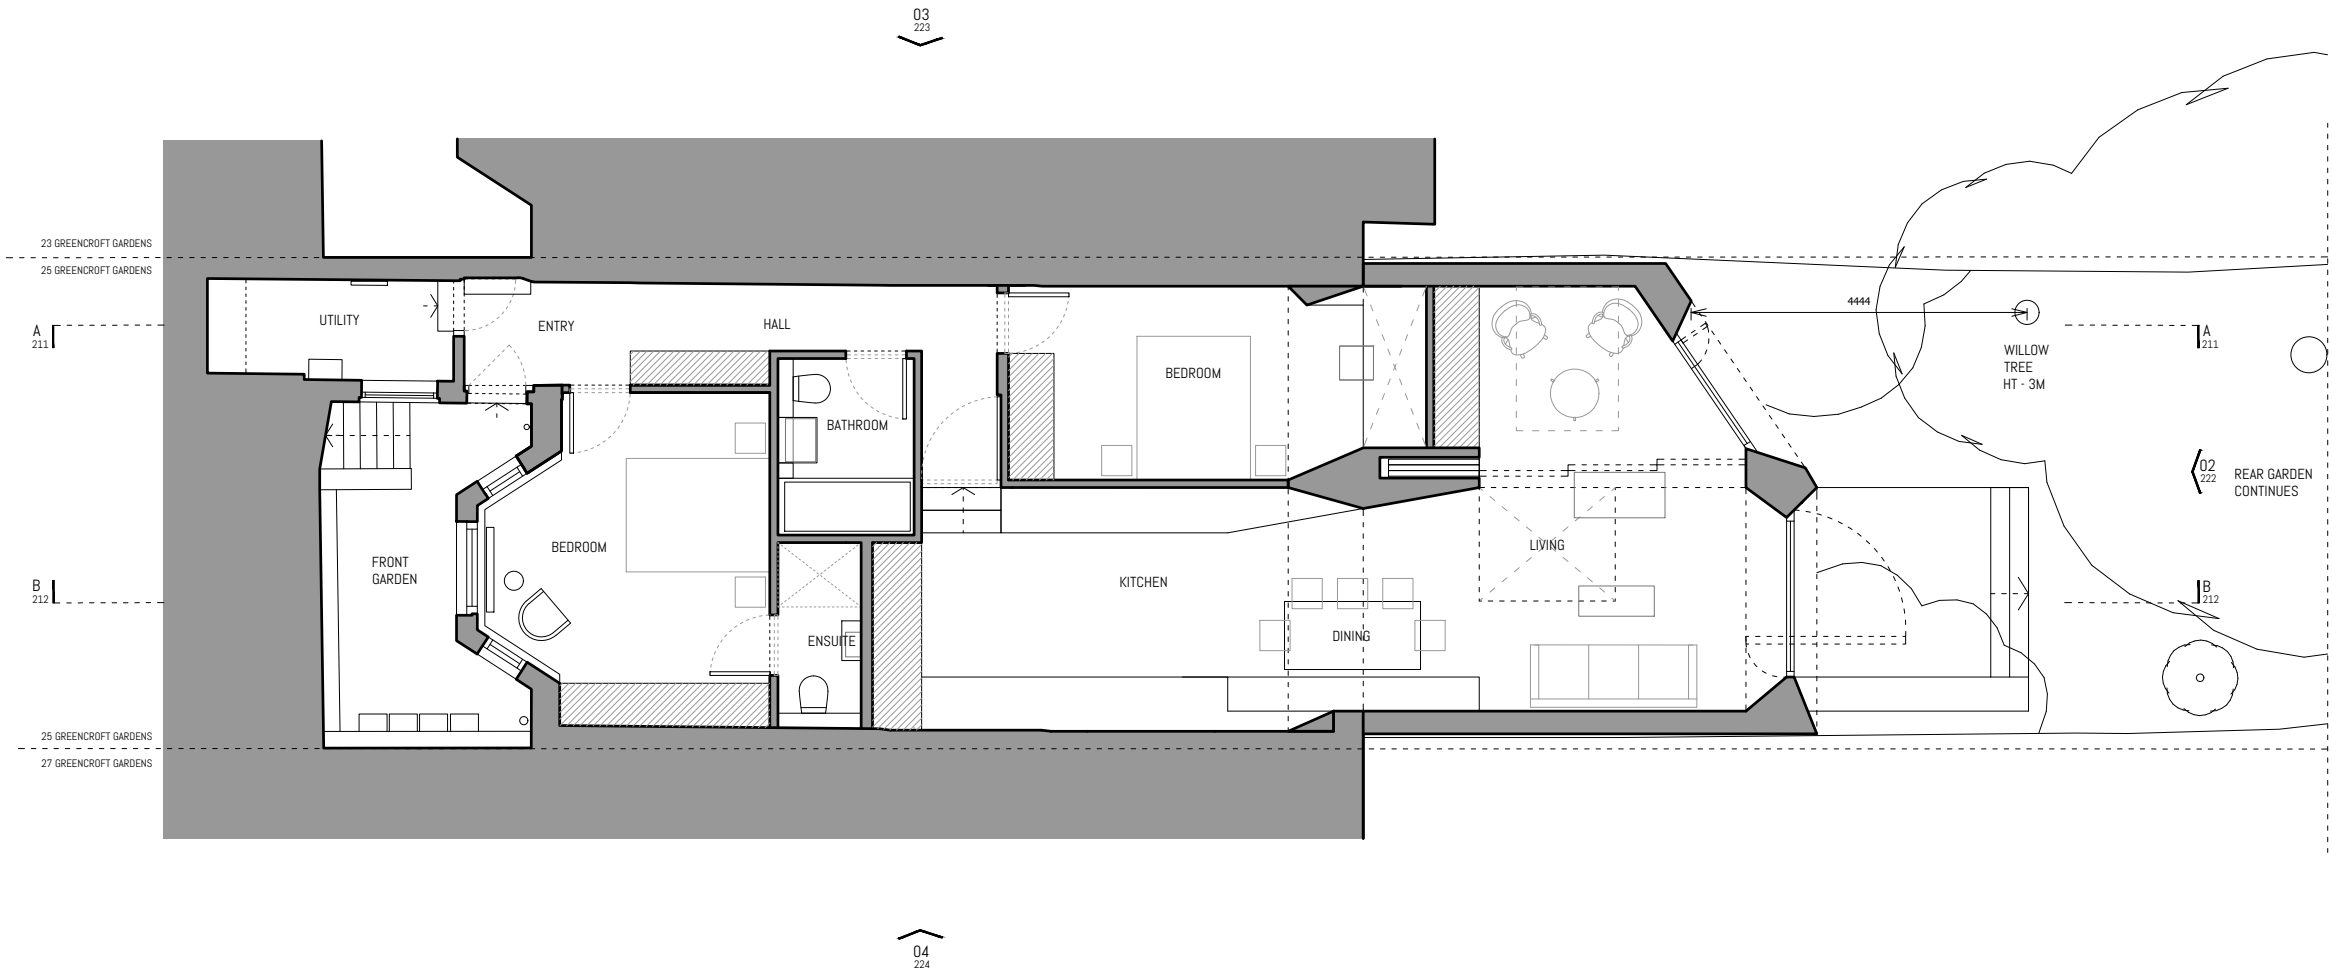

CON | FORM  
architects

THE BUILDING SOCIETY  
55 WHITFIELD STREET  
LONDON, W1T 4AH  
Phone +44(0)20 3895 5077  
www.conformarchitects.com

PROJECT TITLE  
25a Greenscroft Gardens  
STATUS  
PLANNING  
CLIENT  
Muzammil Hajee Abdoula


PROJECT NO.	DRAWING NO.	REVISION	DRAWING SCALE
564	201	P1	1:100 @ A3
DRAWING TITLE	DATE		
PROPOSED LOWER GROUND FLOOR PLAN	11/08/21		

NOTES

- THIS DRAWING IS COPYRIGHT OF CON | FORM ARCHITECTS
- DO NOT SCALE FROM THIS DRAWING
- DIMENSIONS IN MILLIMETERS UNLESS NOTED OTHERWISE
- ALL DIMENSIONS TO BE CHECKED ON-SITE BY CONTRACTOR AND SUCH DIMENSIONS TO BE THEIR RESPONSIBILITY
- REPORT ALL DRAWING ERRORS AND OMISSIONS IMMEDIATELY TO THE ARCHITECT



Revision	Date	Description	Drawn	Check
P1	11/08/21	Planning Issue	DD	BE

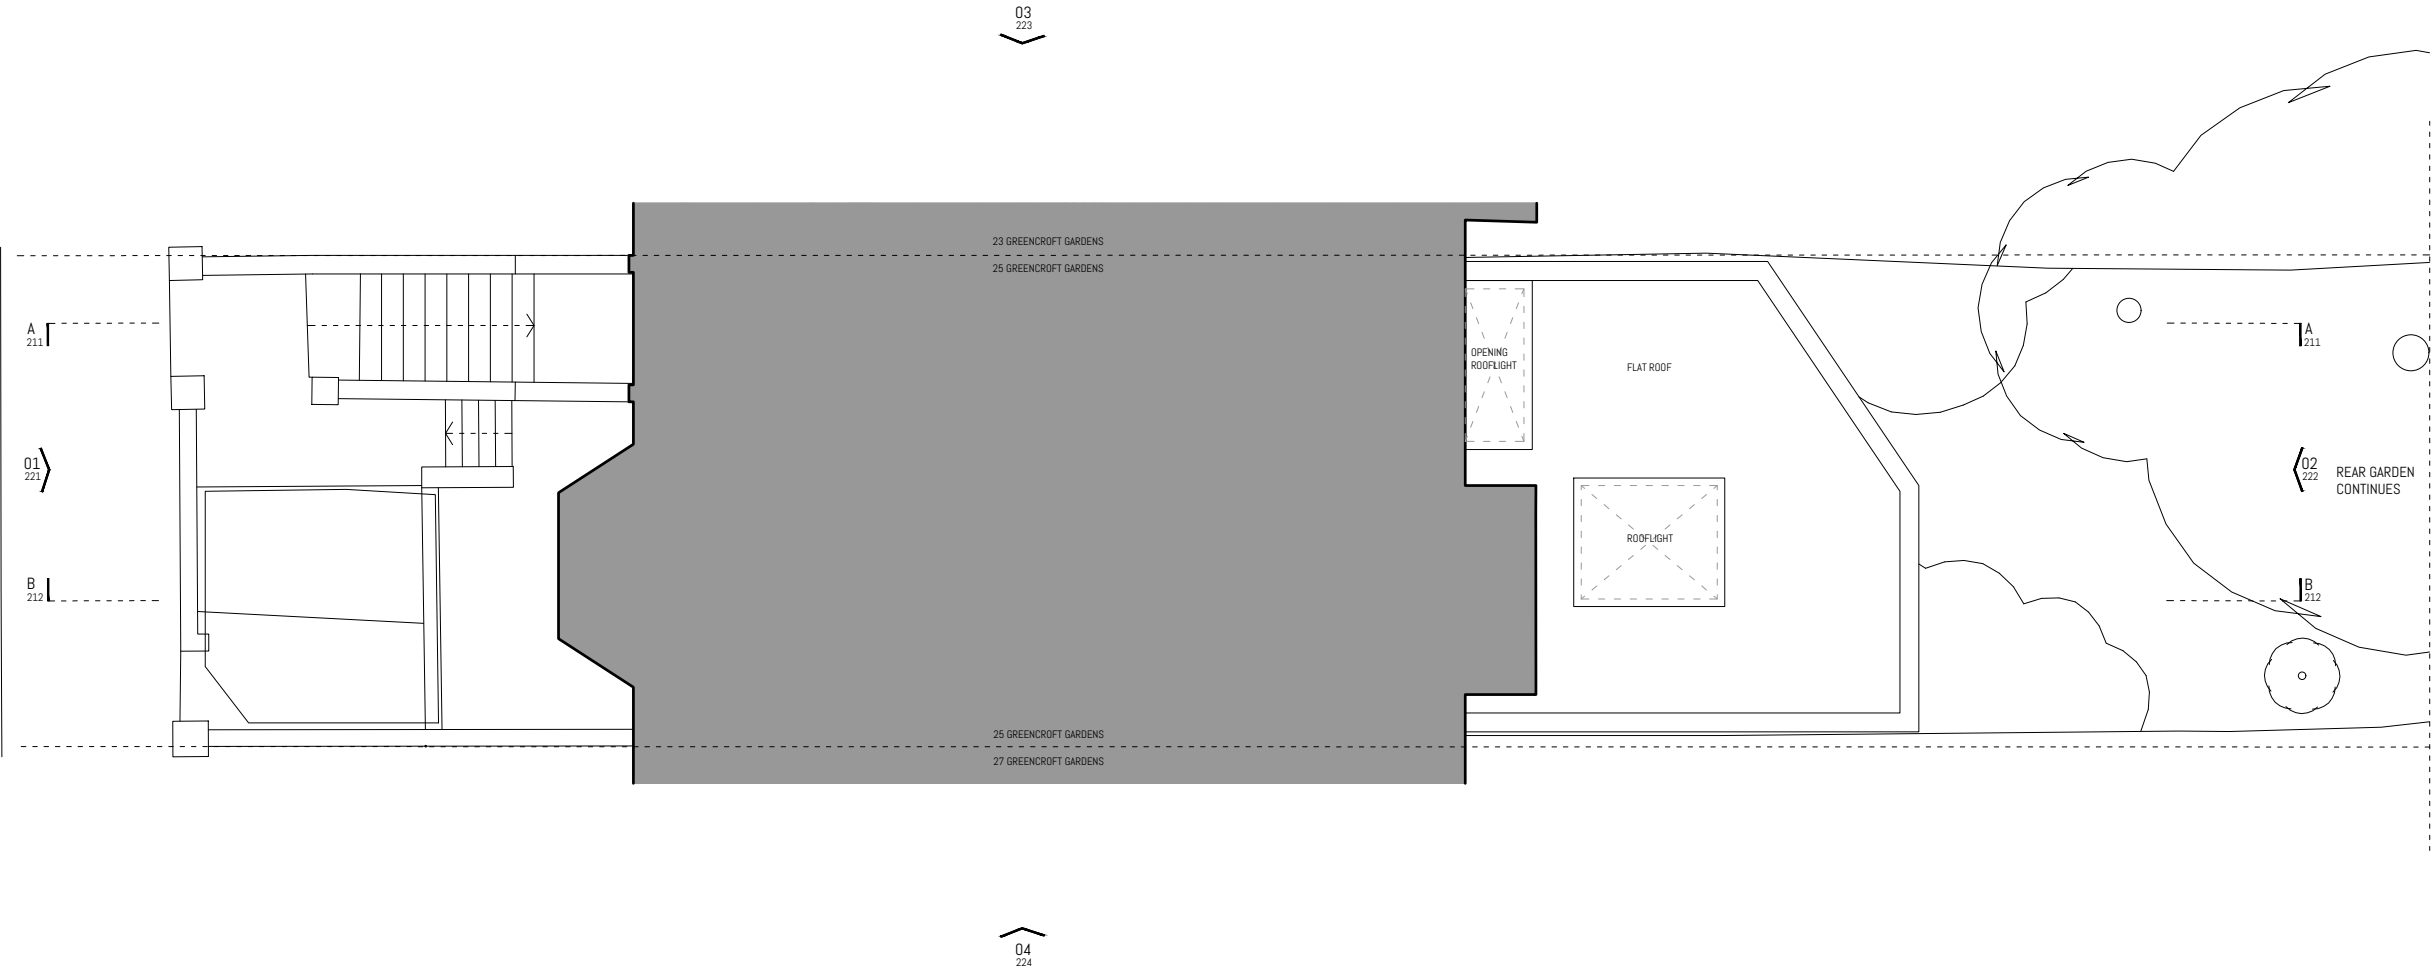

CON | FORM  
architects

THE BUILDING SOCIETY  
55 WHITFIELD STREET  
LONDON, W1T 4AH  
Phone +44(0)20 3895 5077  
www.conformarchitects.com

PROJECT TITLE  
25a Greenscroft Gardens  
STATUS  
PLANNING  
CLIENT  
Muzammil Hajee Abdoula


PROJECT NO. 564	DRAWING NO. 202	REVISION P1
DRAWING TITLE PROPOSED ROOF PLAN	DATE 11/08/21	DRAWING SCALE 1:100 @ A3

NOTES

- THIS DRAWING IS COPYRIGHT OF CON | FORM ARCHITECTS
- DO NOT SCALE FROM THIS DRAWING
- DIMENSIONS IN MILLIMETERS UNLESS NOTED OTHERWISE
- ALL DIMENSIONS TO BE CHECKED ON-SITE BY CONTRACTOR AND SUCH DIMENSIONS TO BE THEIR RESPONSIBILITY
- REPORT ALL DRAWING ERRORS AND OMISSIONS IMMEDIATELY TO THE ARCHITECT



Revision	Date	Description	Drawn	Check
P1	11/08/21	Planning Issue	DD	BE

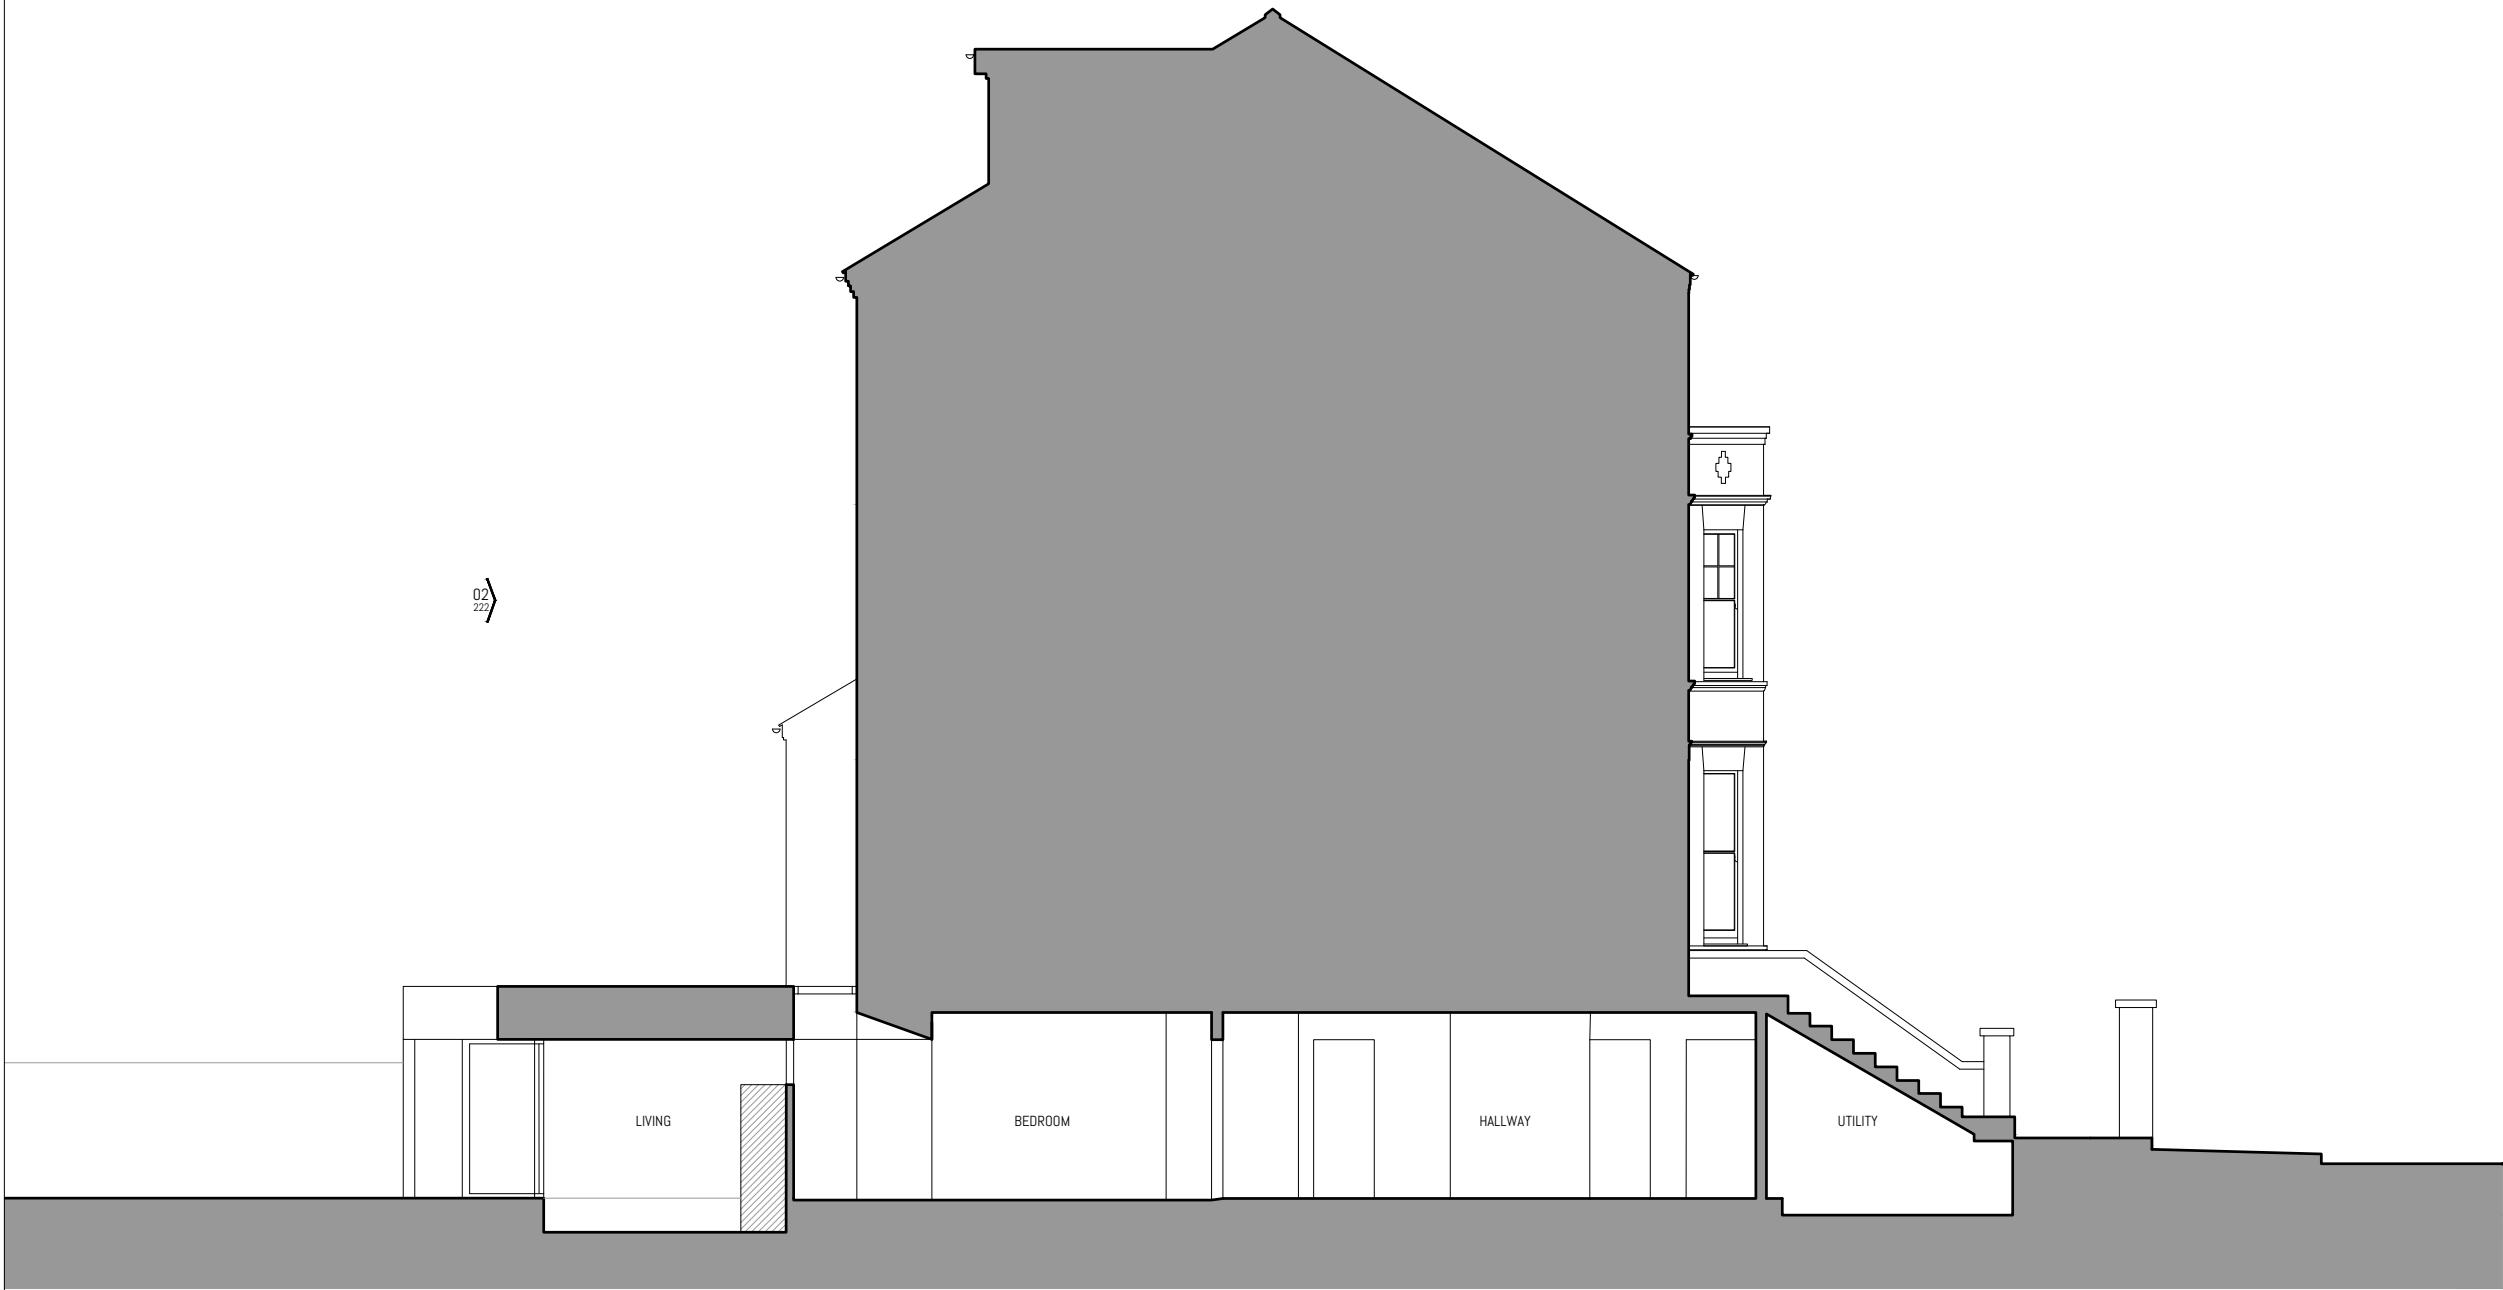

CON | FORM  
architects

THE BUILDING SOCIETY  
55 WHITFIELD STREET  
LONDON, W1T 4AH  
Phone +44(0)20 3895 5077  
www.conformarchitects.com

PROJECT TITLE  
25a Greenscroft Gardens  
STATUS  
PLANNING  
CLIENT  
Muzammil Hajee Abdoula

PROJECT NO. 564	DRAWING NO. 211	REVISION P1
DRAWING TITLE PROPOSED SECTION AA	DATE 11/08/21	DRAWING SCALE 1:100 @ A3

NOTES

- THIS DRAWING IS COPYRIGHT OF CON | FORM ARCHITECTS
- DO NOT SCALE FROM THIS DRAWING
- DIMENSIONS IN MILLIMETERS UNLESS NOTED OTHERWISE
- ALL DIMENSIONS TO BE CHECKED ON-SITE BY CONTRACTOR AND SUCH DIMENSIONS TO BE THEIR RESPONSIBILITY
- REPORT ALL DRAWING ERRORS AND OMISSIONS IMMEDIATELY TO THE ARCHITECT



Revision	Date	Description	Drawn	Check
P1	11/08/21	Planning Issue	DD	BE



CON | FORM  
architects

THE BUILDING SOCIETY  
55 WHITFIELD STREET  
LONDON, W1T 4AH  
Phone +44(0)20 3895 5077  
www.conformarchitects.com

PROJECT TITLE  
25a Greenscroft Gardens

STATUS  
PLANNING

CLIENT  
Muzammil Hajee Abdoula

PROJECT NO. 564	DRAWING NO. 212	REVISION P1	DRAWING SCALE 1:100 @ A3
DRAWING TITLE PROPOSED SECTION BB		DATE 11/08/21	



NOTES

- THIS DRAWING IS COPYRIGHT OF CON | FORM ARCHITECTS
- DO NOT SCALE FROM THIS DRAWING
- DIMENSIONS IN MILLIMETERS UNLESS NOTED OTHERWISE
- ALL DIMENSIONS TO BE CHECKED ON-SITE BY CONTRACTOR AND SUCH DIMENSIONS TO BE THEIR RESPONSIBILITY
- REPORT ALL DRAWING ERRORS AND OMISSIONS IMMEDIATELY TO THE ARCHITECT

Revision	Date	Description	Drawn	Check
P1	11/08/21	Planning Issue	DD	BE

ELEVATION MATERIALS KEY

- 01 - SLATE ROOF TILE  
02 - BRICKWORK  
03 - TIMBER FRAMED DOOR/WINDOW

- PROPOSED  
11 - BRICK TONED LIME MORTAR  
12 - CONCRETE  
13 - GREY / GREEN TERRAZZO  
14 - TIMBER FRAMED GLAZING

CON | FORM  
architects


THE BUILDING SOCIETY  
55 WHITFIELD STREET  
LONDON, W1T 4AH  
Phone +44(0)20 3895 5077  
www.conformarchitects.com

PROJECT TITLE  
25a Greenscroft Gardens

STATUS  
PLANNING

CLIENT  
Muzammil Hajee Abdoula

PROJECT NO. 564	DRAWING NO. 222	REVISION P1
DRAWING TITLE PROPOSED REAR ELEVATION	DATE 11/08/21	DRAWING SCALE 1:100 @ A3

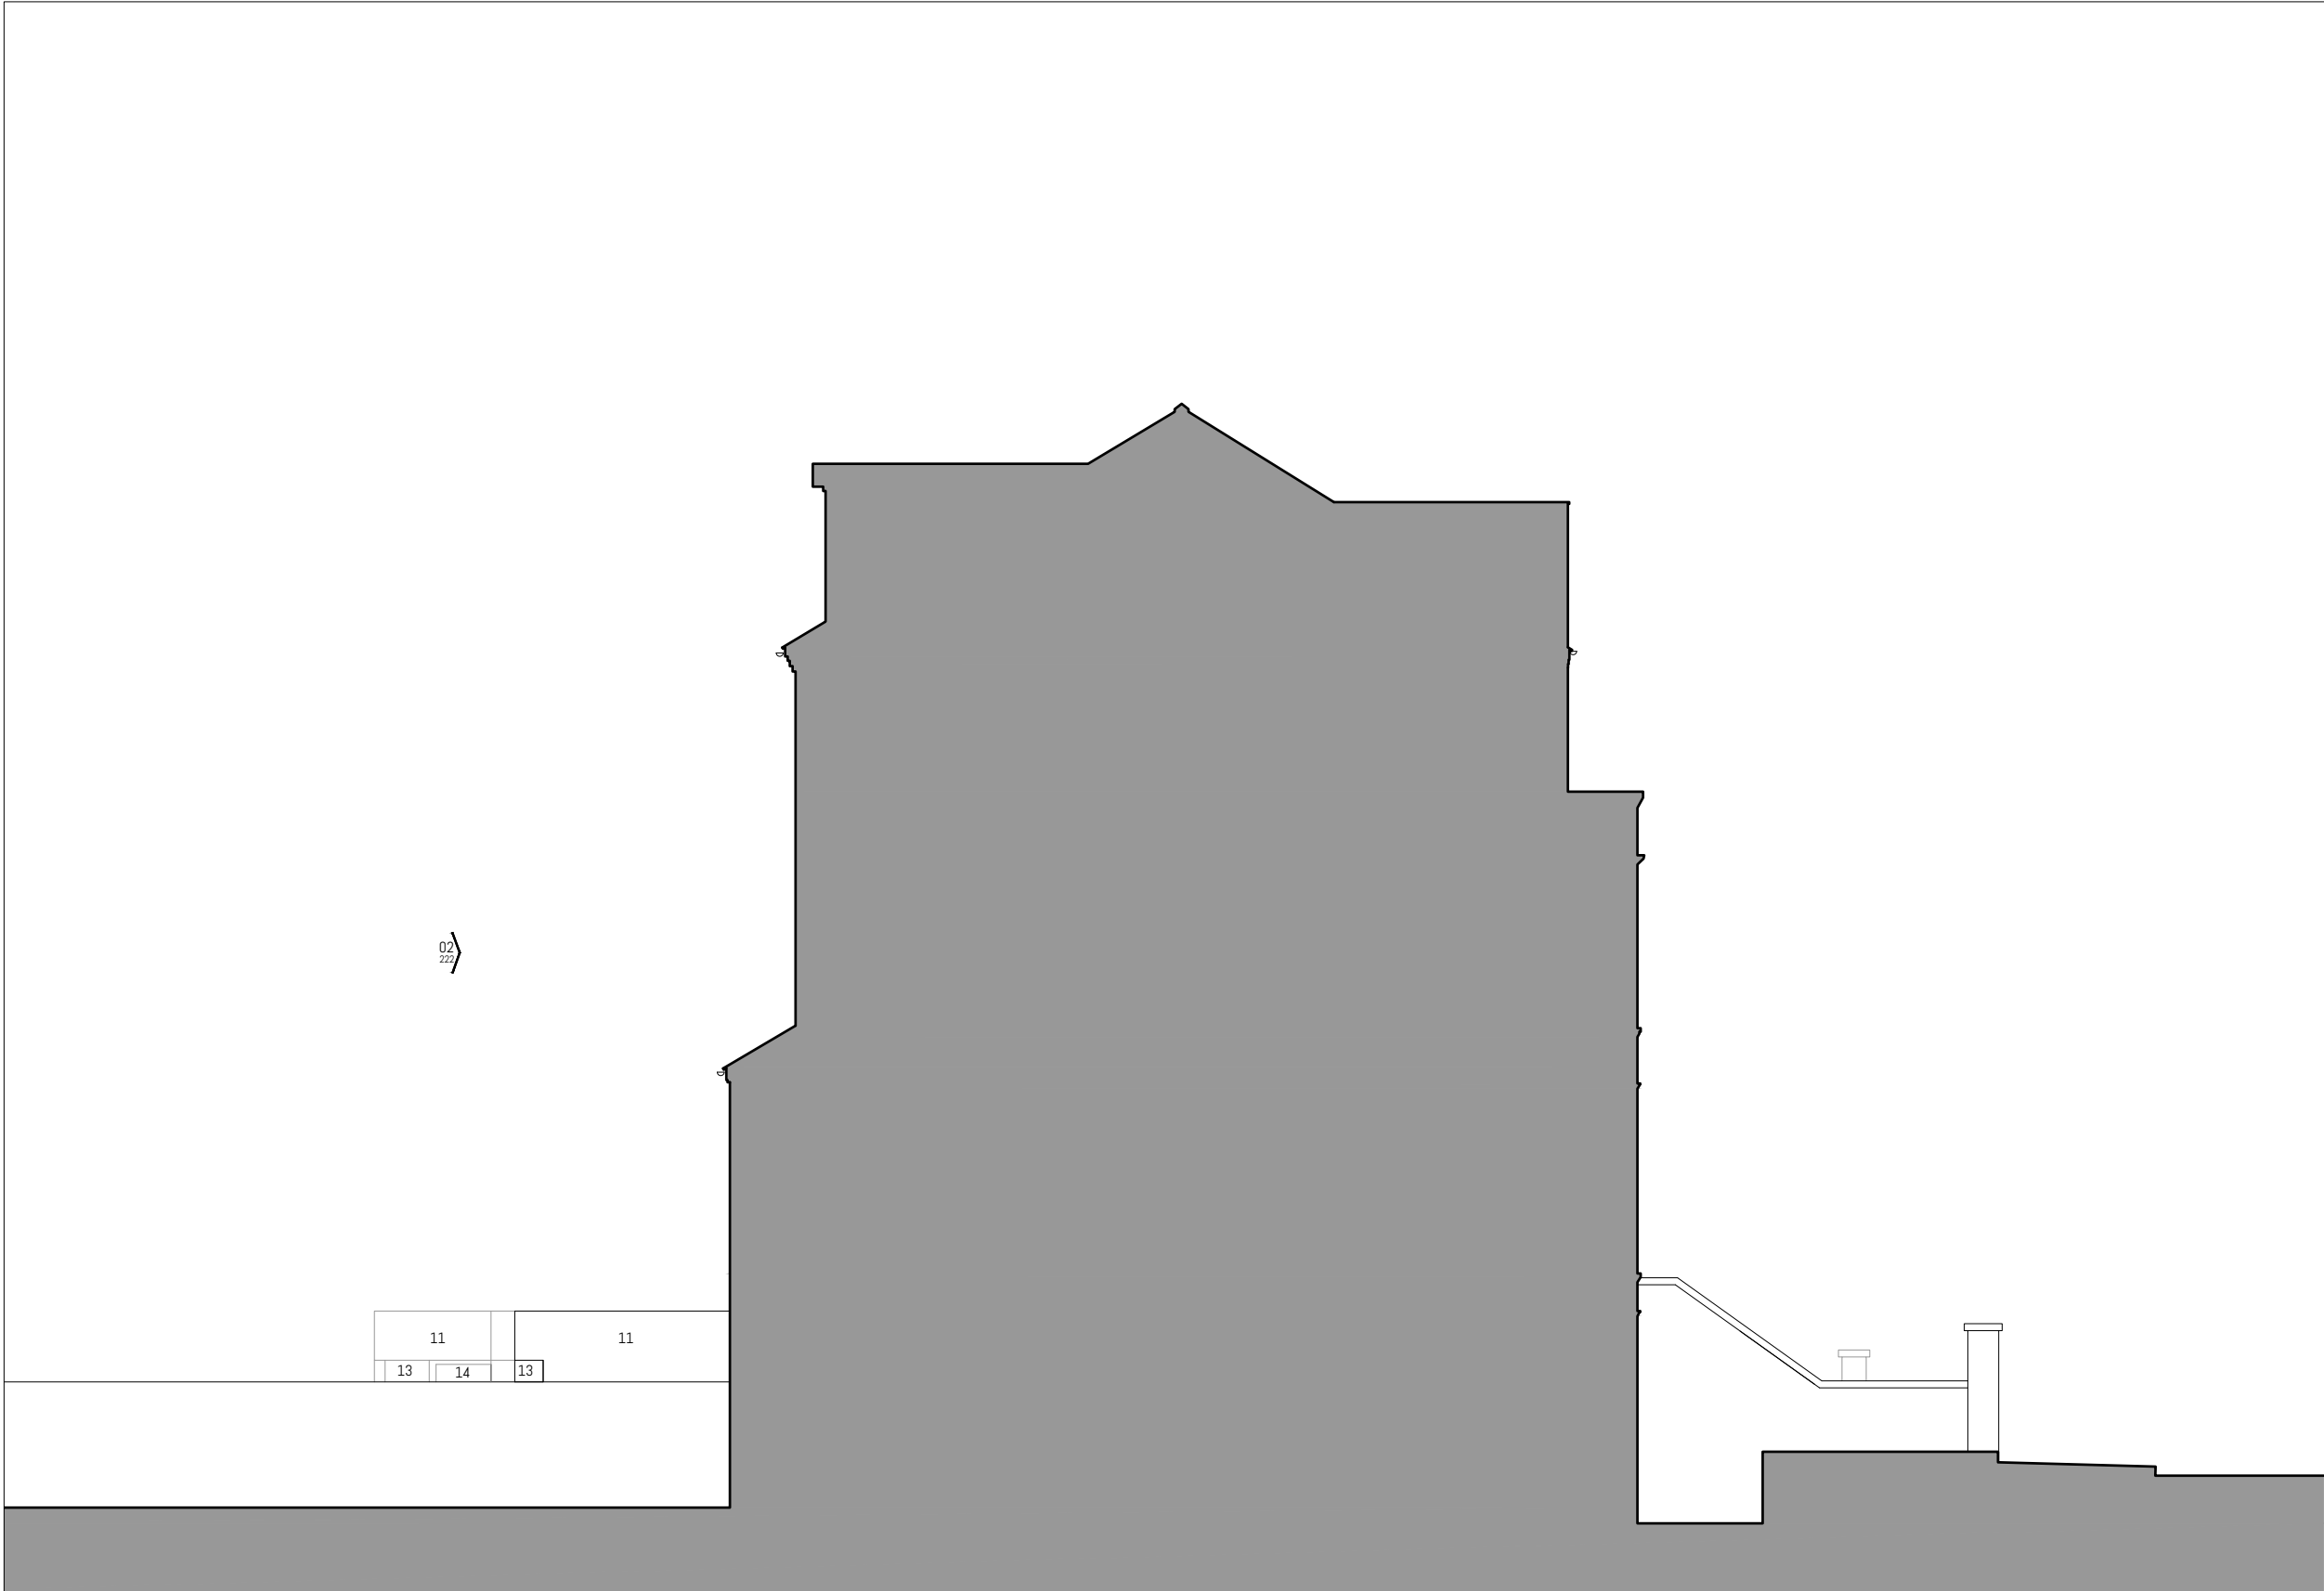

NOTES

- THIS DRAWING IS COPYRIGHT OF CON | FORM ARCHITECTS
- DO NOT SCALE FROM THIS DRAWING
- DIMENSIONS IN MILLIMETERS UNLESS NOTED OTHERWISE
- ALL DIMENSIONS TO BE CHECKED ON-SITE BY CONTRACTOR AND SUCH DIMENSIONS TO BE THEIR RESPONSIBILITY
- REPORT ALL DRAWING ERRORS AND OMISSIONS IMMEDIATELY TO THE ARCHITECT



Revision	Date	Description	Drawn	Check
P1	11/08/21	Planning Issue	DD	BE

ELEVATION MATERIALS KEY

- 01 - SLATE ROOF TILE  
02 - BRICKWORK  
03 - TIMBER FRAMED DOOR/WINDOW

PROPOSED


- 11 - BRICK TONED LIME MORTAR  
12 - CONCRETE  
13 - GREY / GREEN TERRAZZO  
14 - TIMBER FRAMED GLAZING

CON | FORM  
architects

THE BUILDING SOCIETY  
55 WHITFIELD STREET  
LONDON, W1T 4AH  
Phone +44(0)20 3835 5077  
www.conformarchitects.com

PROJECT TITLE  
25a Greenscroft Gardens  
STATUS  
PLANNING  
CLIENT  
Muzammil Hajee Abdoula

PROJECT NO.	DRAWING NO.	REVISION	DRAWING SCALE
564	223	P1	1:100 @ A3
DRAWING TITLE		DATE	
PROPOSED NORTH EAST SIDE ELEVATION		11/08/21	

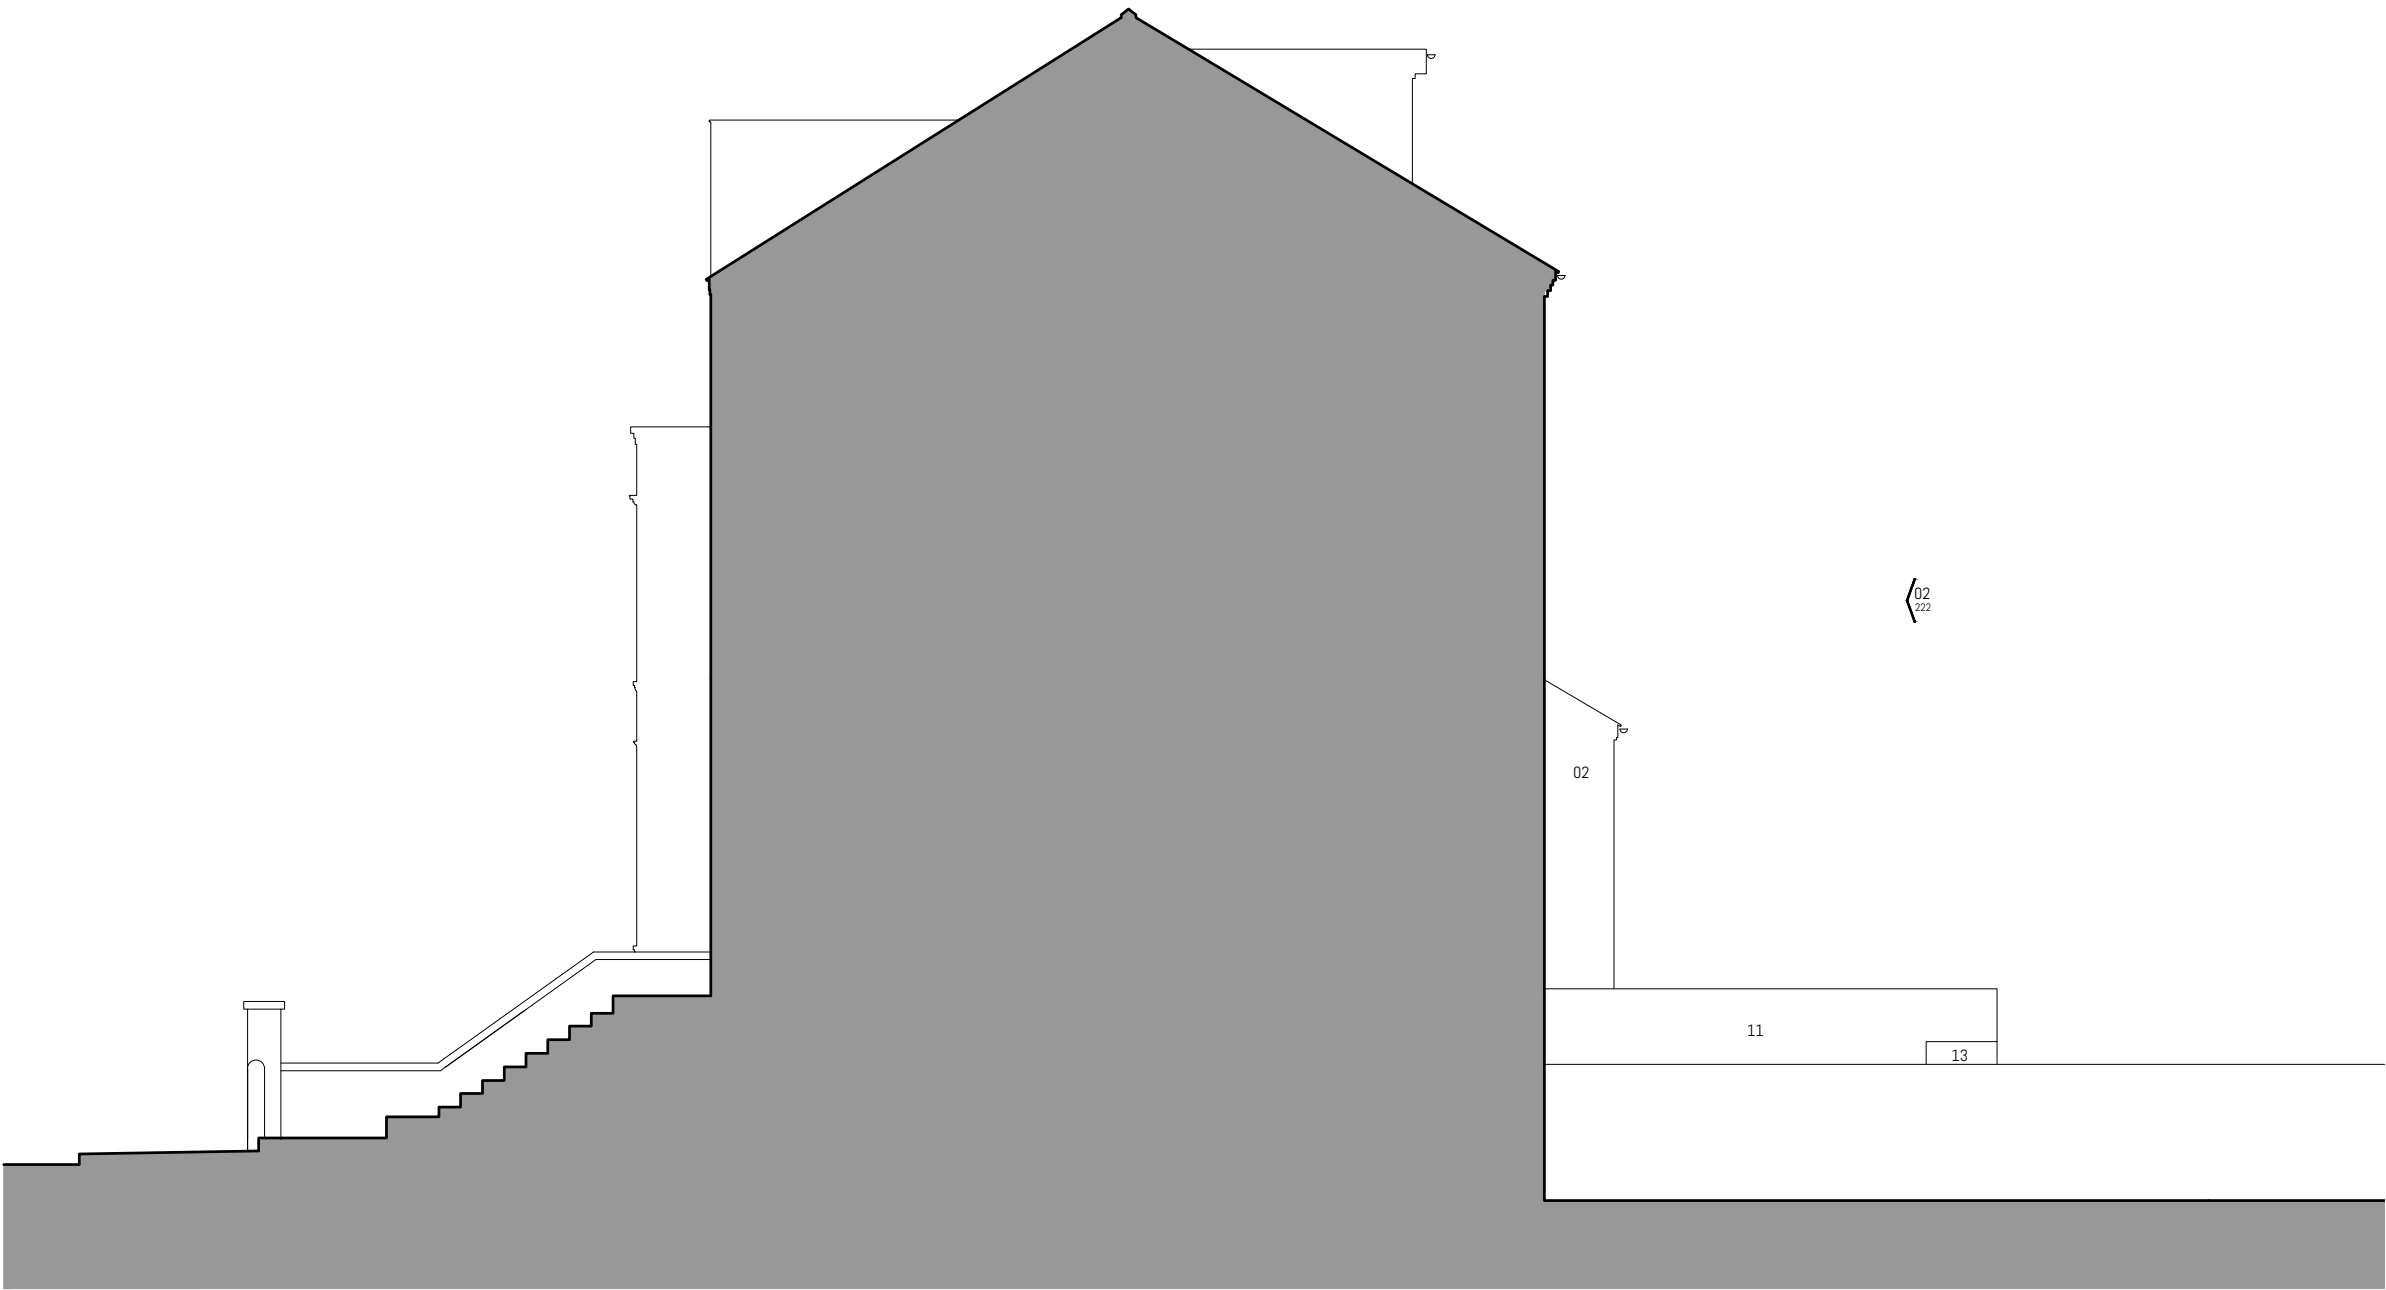

NOTES

- THIS DRAWING IS COPYRIGHT OF CON | FORM ARCHITECTS
- DO NOT SCALE FROM THIS DRAWING
- DIMENSIONS IN MILLIMETERS UNLESS NOTED OTHERWISE
- ALL DIMENSIONS TO BE CHECKED ON-SITE BY CONTRACTOR AND SUCH DIMENSIONS TO BE THEIR RESPONSIBILITY
- REPORT ALL DRAWING ERRORS AND OMISSIONS IMMEDIATELY TO THE ARCHITECT



Revision	Date	Description	Drawn	Check
P1	11/08/21	Planning Issue	DD	BE

ELEVATION MATERIALS KEY

- 01 - SLATE ROOF TILE  
02 - BRICKWORK  
03 - TIMBER FRAMED DOOR/WINDOW

- PROPOSED  
11 - BRICK TONED LIME MORTAR  
12 - CONCRETE  
13 - GREY / GREEN TERRAZZO  
14 - TIMBER FRAMED GLAZING

CON | FORM  
architects

THE BUILDING SOCIETY  
55 WHITFIELD STREET  
LONDON, W1T 4AH  
Phone +44(0)20 3835 5077  
www.conformarchitects.com

PROJECT TITLE  
25a Greenscroft Gardens  
STATUS  
PLANNING  
CLIENT  
Muzammil Hajee Abdoula

PROJECT NO.  
564  
DRAWING NO.  
224  
REVISION  
P1

DRAWING TITLE  
PROPOSED SOUTH WEST SIDE  
ELEVATION  
DATE  
11/08/21  
DRAWING SCALE  
1:100 @ A3