



1 Proposed Section BB DTL 01
Scale: 1:10

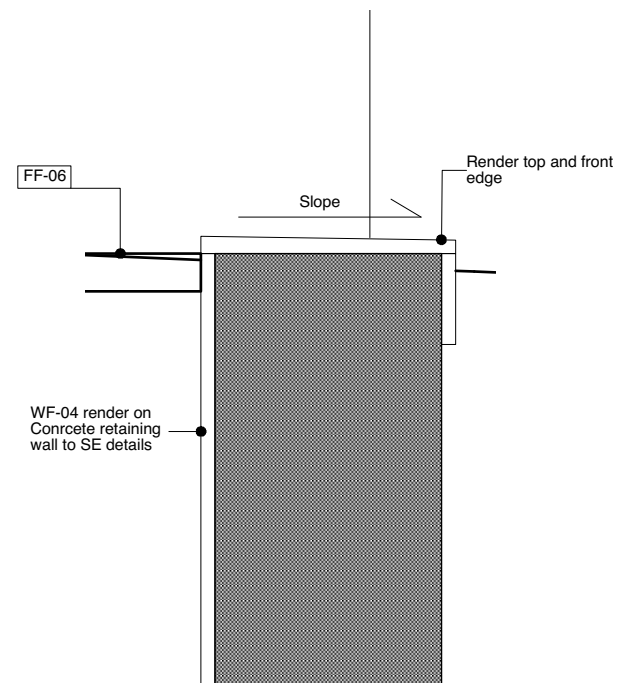

2 Proposed Section BB DTL 02
Scale: 1:10

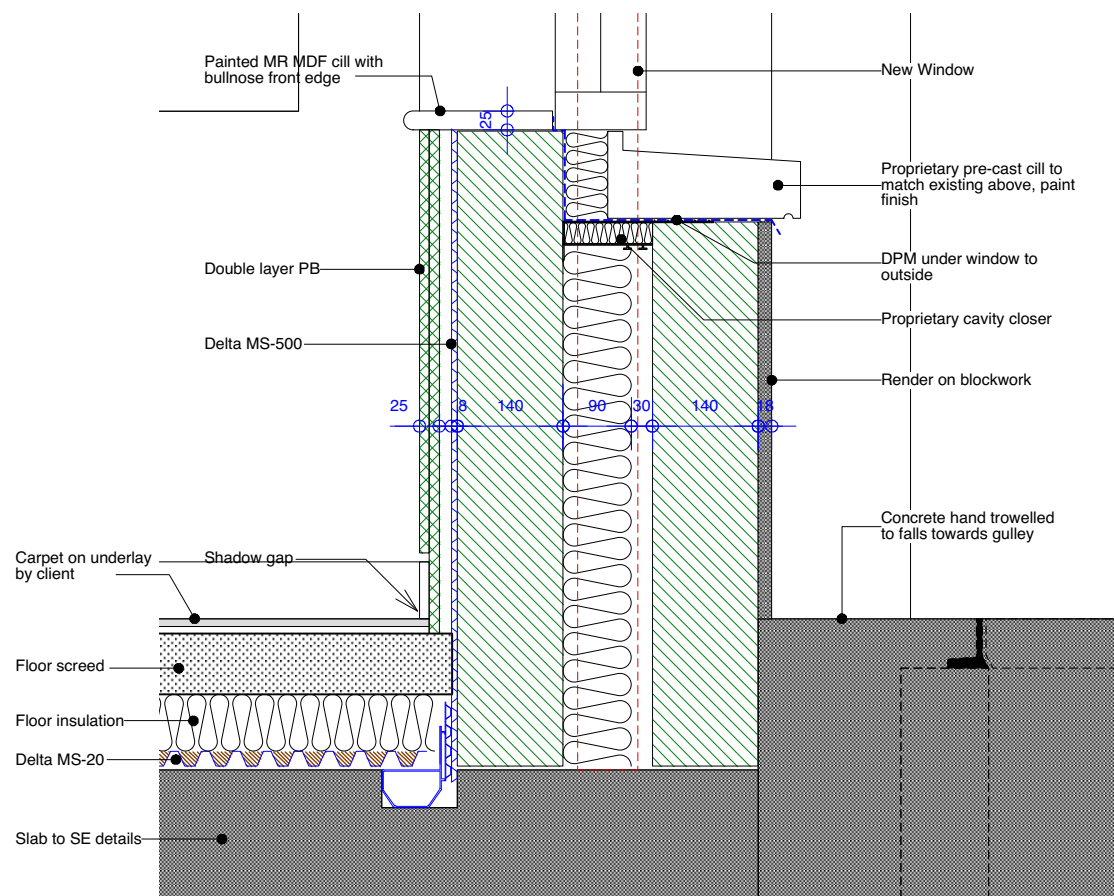

3 Proposed Section BB DTL 03
Scale: 1:10

1. THIS DRAWING IS COPYRIGHT
2. DO NOT SCALE: WORK TO FIGURED DIMENSIONS ONLY
3. THE CONTRACTOR MUST CHECK ALL DIMENSIONS AND LEVELS ON SITE AND CONFIRM WITH ARCHITECT BEFORE PROCEEDING.
EXISTING LEVELS NEW LEVELS
4. DISCREPANCIES BETWEEN THE DRAWING AND THE SPECIFICATIONS MUST BE REPORTED TO THE ARCHITECT BEFORE PROCEEDING.
5. FOR DETAILS OF STRUCTURE, REFER TO ENGINEER'S DRAWINGS AND SPECIFICATIONS

REVISIONS / NOTES:

Proctor & Shaw


The Studio, 78 Sisters Avenue,
SW11 5SN, London
+44 (0)208 244 6110 www.proctorandshaw.com

PROJECT NO. PROJECT
2006 11 Highgate West Hill,
N6 6JR

Details
Section CC Details 1:10 @ A3
1:5 @ A1


DRWG. NO. REV.

D.27 -

 


1. THIS DRAWING IS COPYRIGHT
2. DO NOT SCALE: WORK TO FIGURED DIMENSIONS ONLY
3. THE CONTRACTOR MUST CHECK ALL DIMENSIONS AND LEVELS ON SITE AND CONFIRM WITH ARCHITECT BEFORE PROCEEDING.
4. DISCREPANCIES BETWEEN THE DRAWING AND THE SPECIFICATIONS MUST BE REPORTED TO THE ARCHITECT BEFORE PROCEEDING.
5. FOR DETAILS OF STRUCTURE, REFER TO ENGINEER'S DRAWINGS AND SPECIFICATIONS

REVISIONS / NOTES:

 

Scale 1:200 @ A3

NOTE:
EXISTING DRAWINGS ARE AS PER MEASURED SURVEY PREPARED BY 'MCTEC MEASURED BUILDING SURVEYS', DATED APRIL 2020

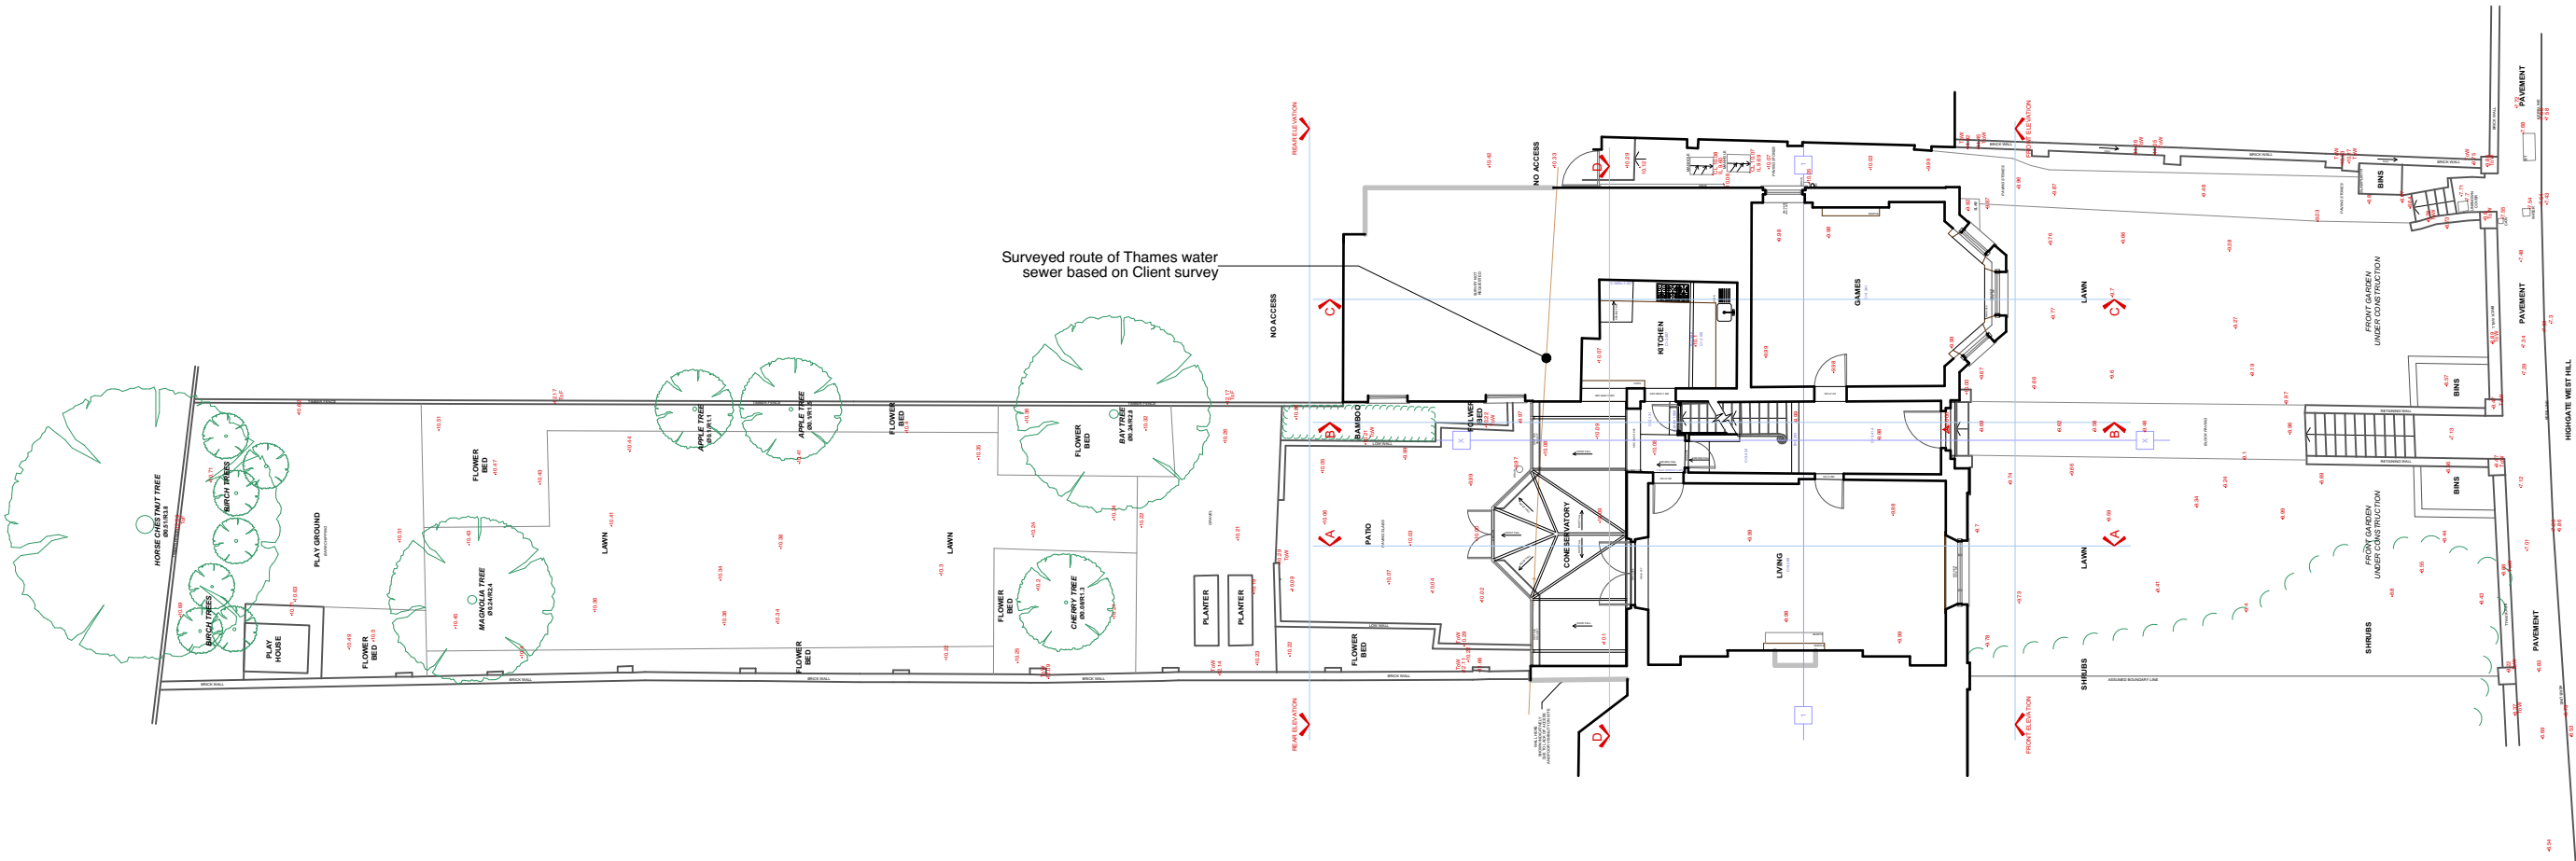

GROUND FLOOR PLAN WITH SITE PLAN

1 Existing Garden Site Plan
Scale: 1:200



Proctor & Shaw

The Studio, 78 Sisters Avenue,
SW11 5SN, London
+44 (0)208 244 6110 www.proctorandshaw.com

PROJECT NO. PROJECT
2006 11 Highgate West Hill,
N6 6JR


Existing Site Plan
Garden Site Plan 1:200 @ A3
1:100 @ A1

DRWG. NO. REV.
EX.01 -

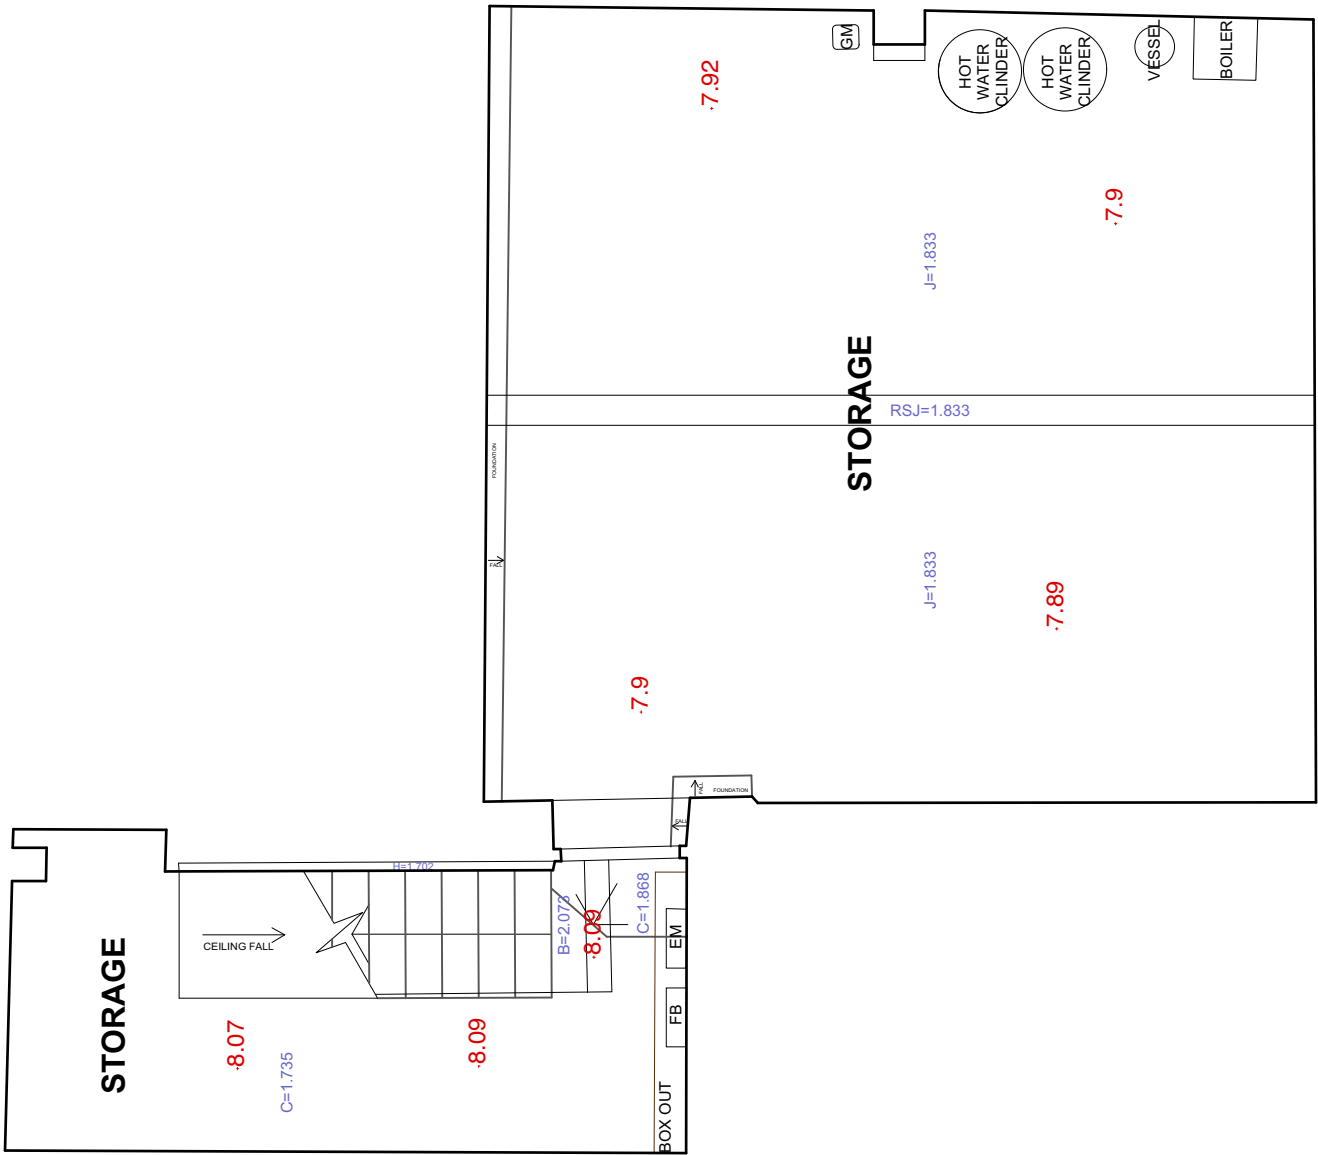 


1. THIS DRAWING IS COPYRIGHT
2. DO NOT SCALE: WORK TO FIGURED DIMENSIONS ONLY
3. THE CONTRACTOR MUST CHECK ALL DIMENSIONS AND LEVELS ON SITE AND CONFIRM WITH ARCHITECT BEFORE PROCEEDING.
EXISTING LEVELS NEW LEVELS
4. DISCREPANCIES BETWEEN THE DRAWING AND THE SPECIFICATIONS MUST BE REPORTED TO THE ARCHITECT BEFORE PROCEEDING.
5. FOR DETAILS OF STRUCTURE, REFER TO ENGINEER'S DRAWINGS AND SPECIFICATIONS

REVISIONS / NOTES:

 

Scale 1:50 @ A3

NOTE:
EXISTING DRAWINGS ARE AS PER MEASURED SURVEY PREPARED BY 'MCTEC MEASURED BUILDING SURVEYS', DATED APRIL 2020

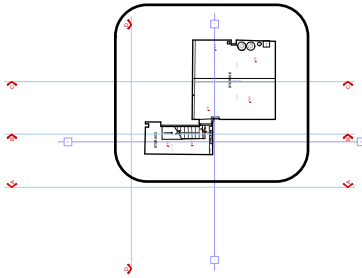

Proctor & Shaw

The Studio, 78 Sisters Avenue,
SW11 5SN, London
+44 (0)208 244 6110 www.proctorandshaw.com

PROJECT NO. 2006 PROJECT 11 Highgate West Hill, N6 6JR


Existing Plans Basement Floor 1:50 @ A3 1:25 @ A1

DRWG. NO. REV. EX.02-




1. THIS DRAWING IS COPYRIGHT
2. DO NOT SCALE. WORK TO FIGURED DIMENSIONS ONLY
3. THE CONTRACTOR MUST CHECK ALL DIMENSIONS AND LEVELS ON SITE AND CONFIRM WITH ARCHITECT BEFORE PROCEEDING.
- EXISTING LEVELS NEW LEVELS
4. DISCREPANCIES BETWEEN THE DRAWING AND THE SPECIFICATIONS MUST BE REPORTED TO THE ARCHITECT BEFORE PROCEEDING.
5. FOR DETAILS OF STRUCTURE, REFER TO ENGINEER'S DRAWINGS AND SPECIFICATIONS

REVISIONS / NOTES:

 

Scale 1:50 @ A3

NOTE:
EXISTING DRAWINGS ARE AS PER MEASURED SURVEY PREPARED BY 'MCTEC MEASURED BUILDING SURVEYS', DATED APRIL 2020

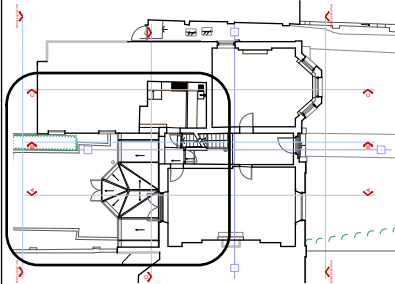

Proctor & Shaw


The Studio, 78 Sisters Avenue,
SW11 5SN, London
+44 (0)208 244 6110 www.proctorandshaw.com

PROJECT NO. PROJECT
2006 11 Highgate West Hill,
N6 6JR



Existing Plans
Ground Floor 1:50 @ A3
1:25 @ A1

DRWG. NO. REV.

EX.03-

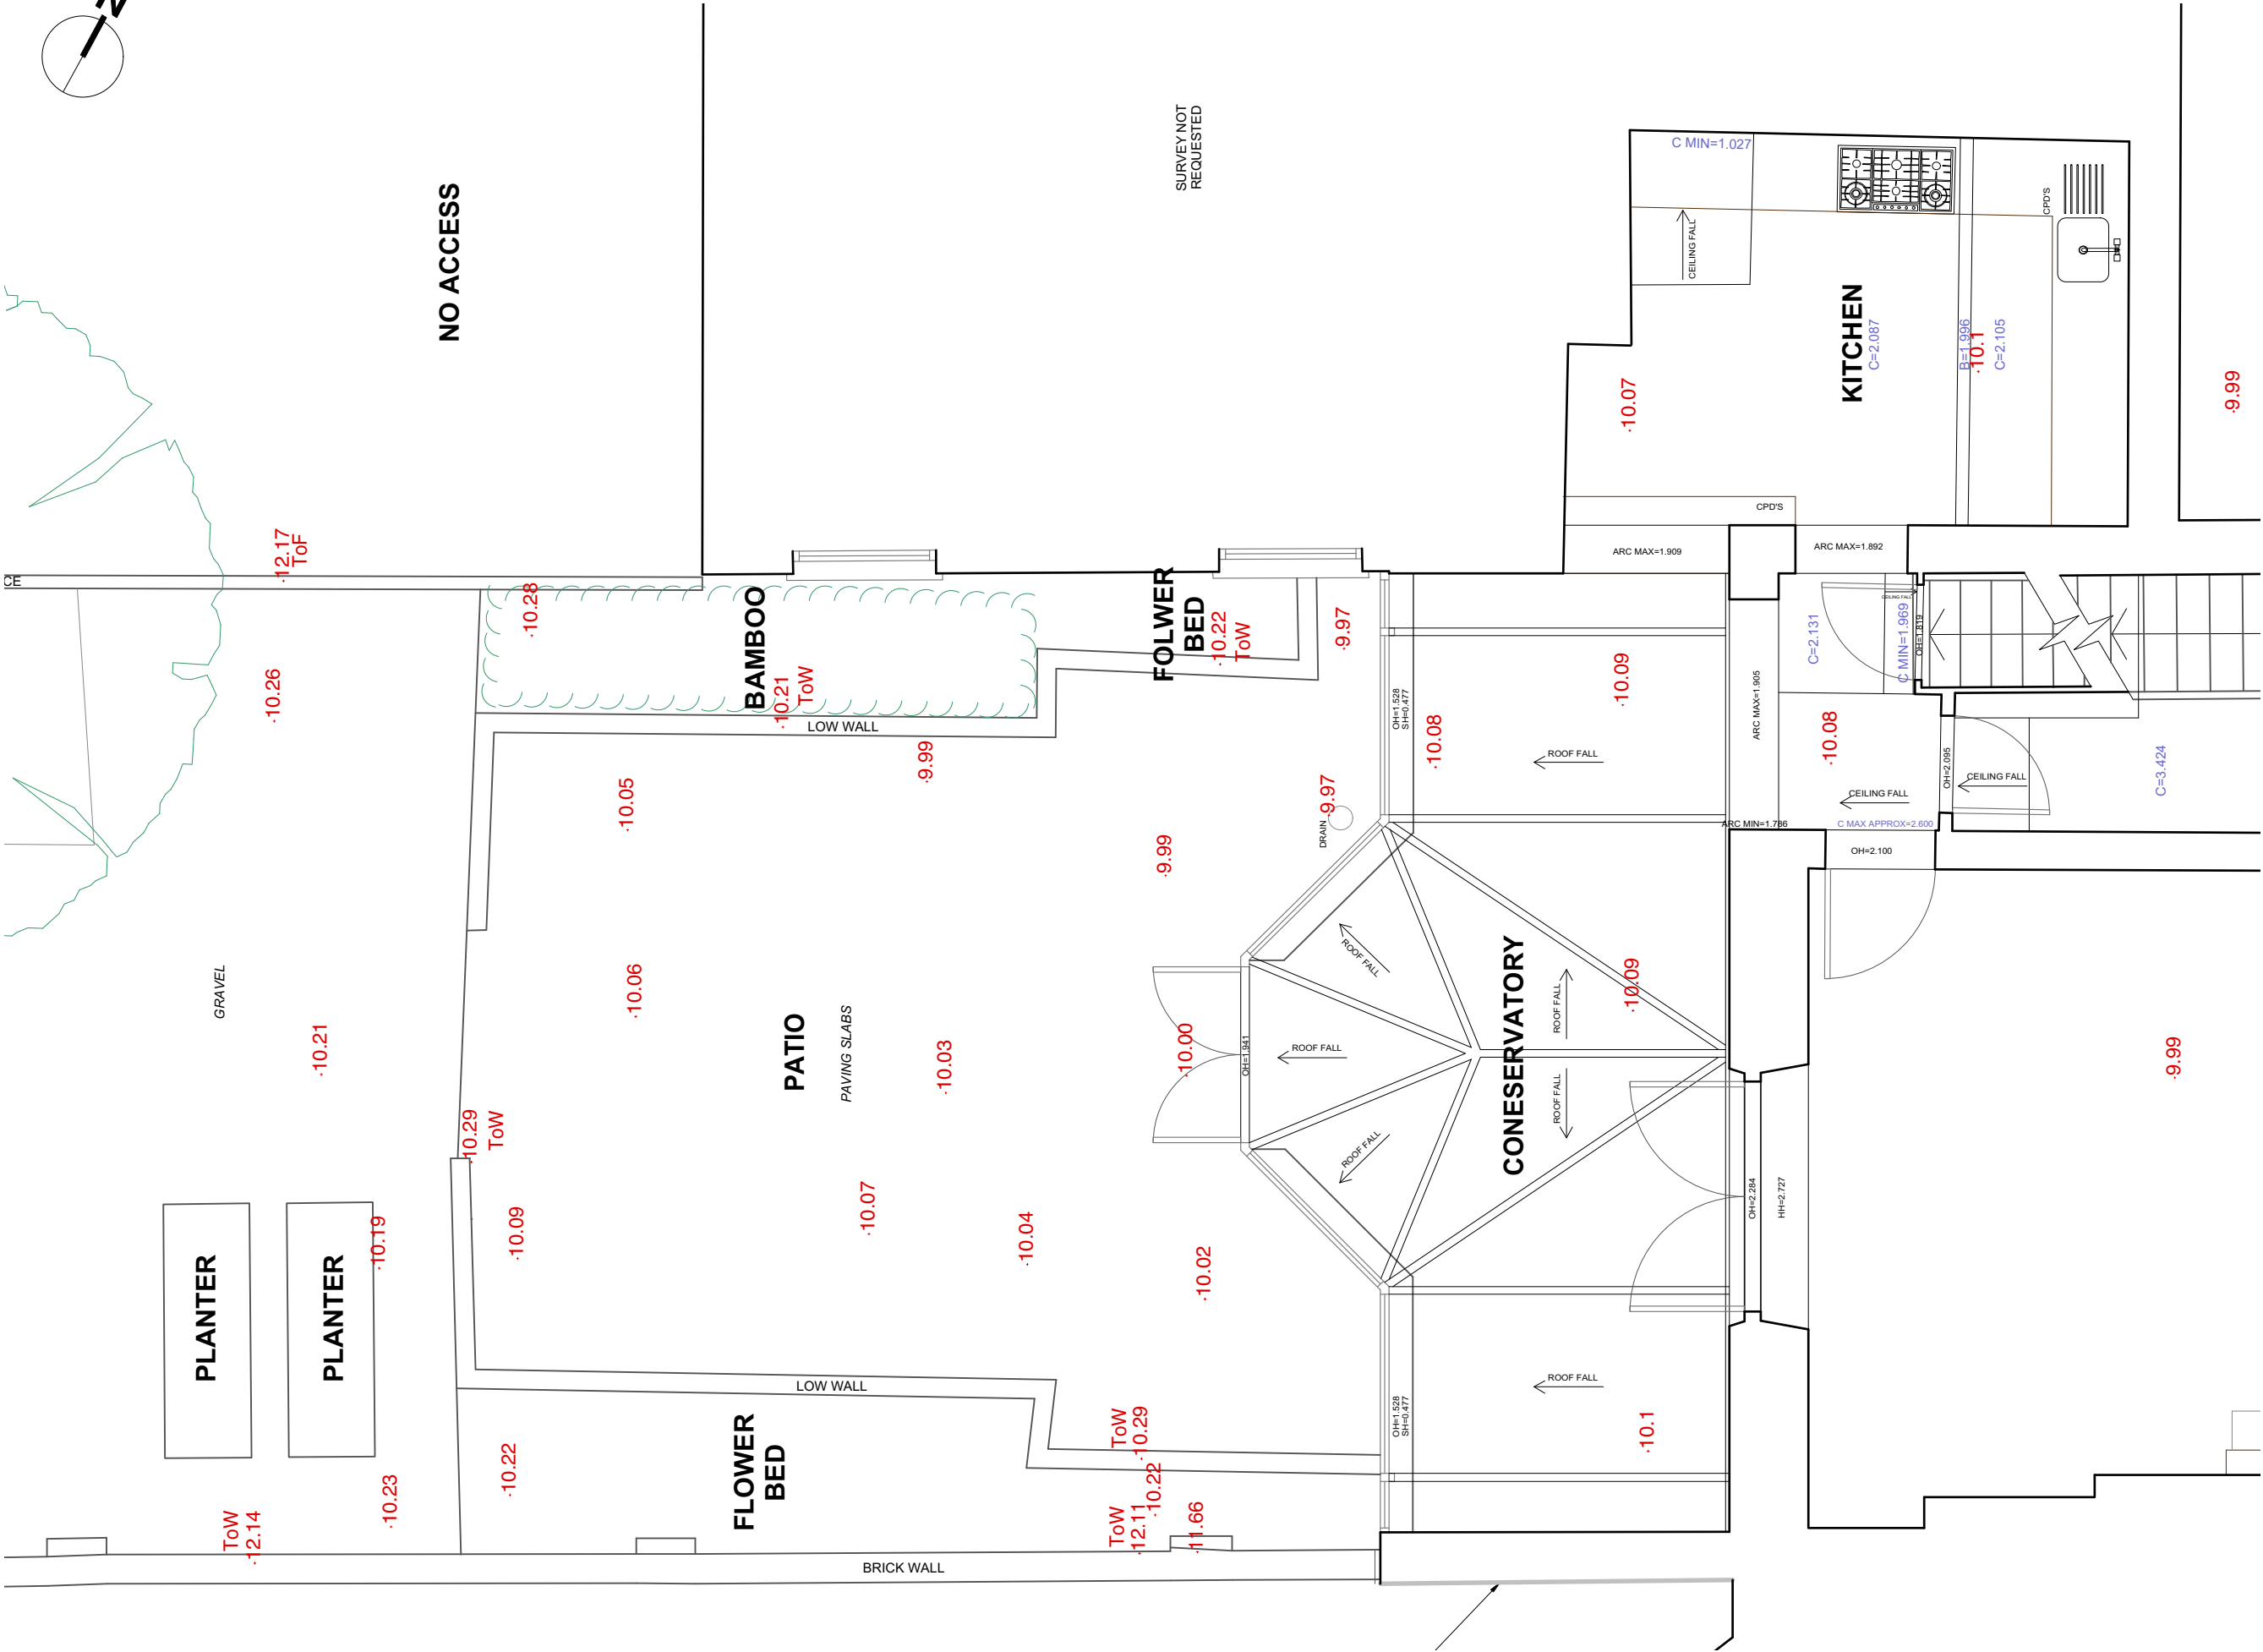


SURVEY NOT REQUESTED

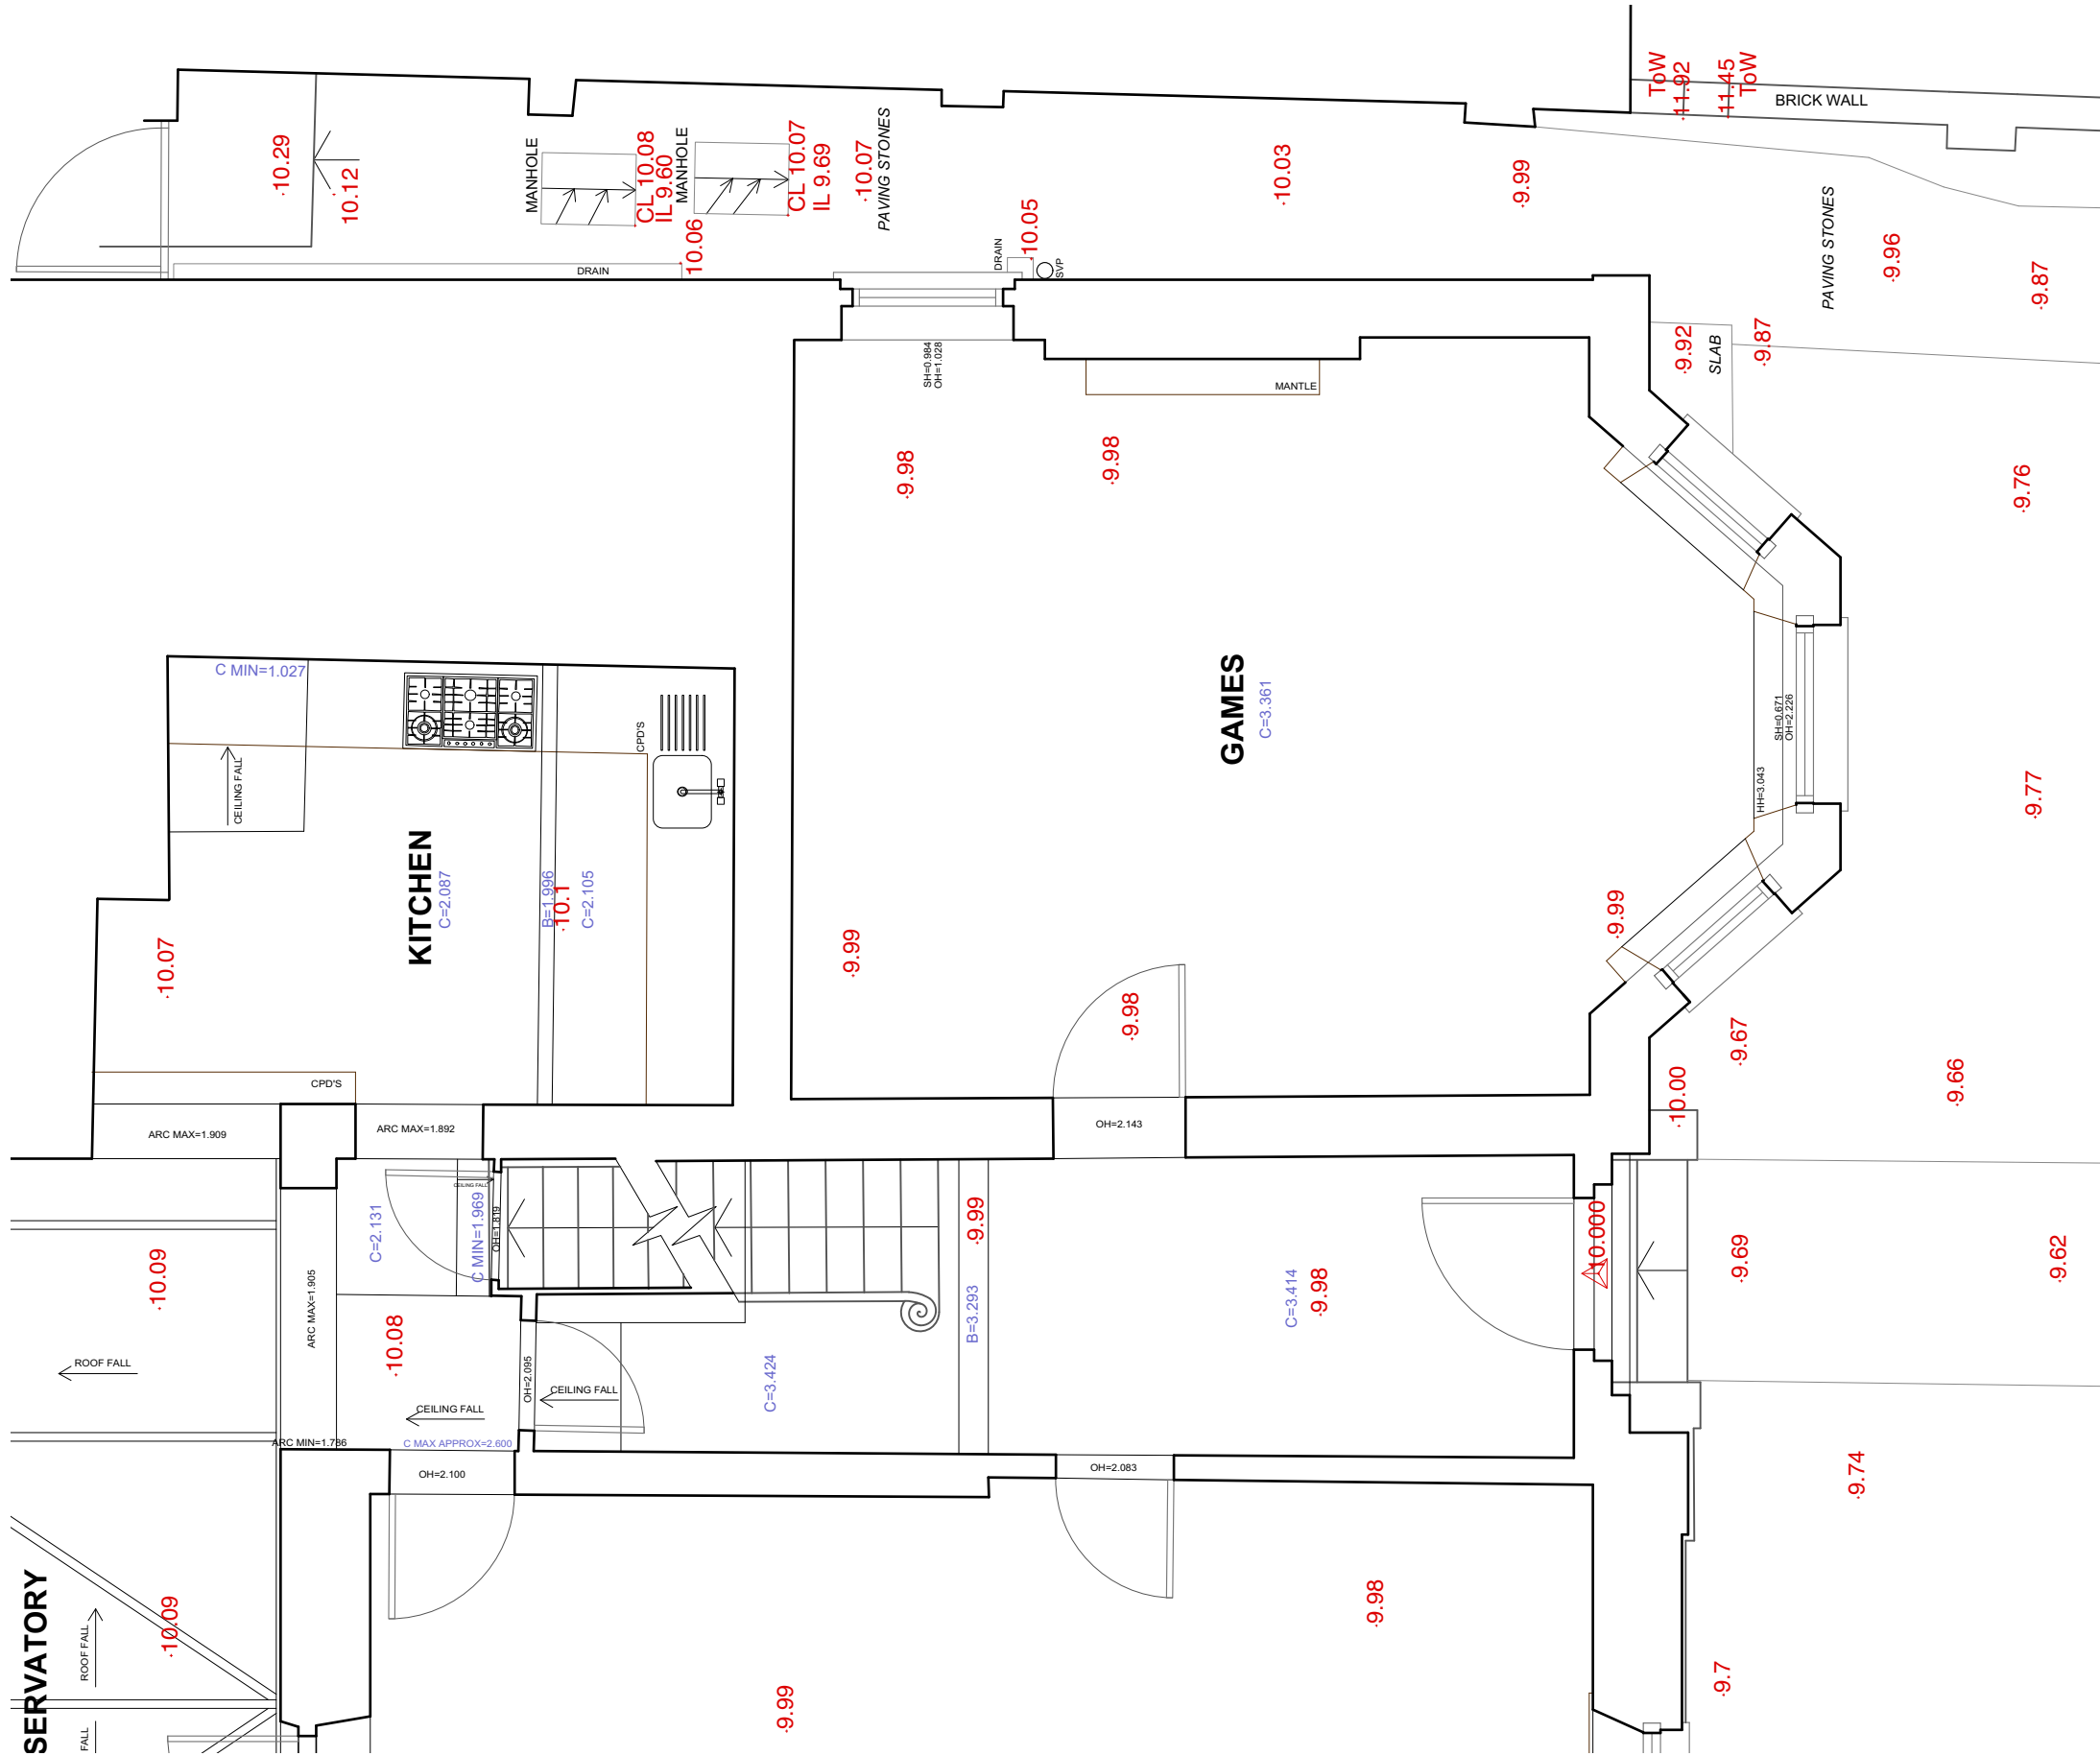 


1. THIS DRAWING IS COPYRIGHT
2. DO NOT SCALE. WORK TO FIGURED DIMENSIONS ONLY
3. THE CONTRACTOR MUST CHECK ALL DIMENSIONS AND LEVELS ON SITE AND CONFIRM WITH ARCHITECT BEFORE PROCEEDING.
4. DISCREPANCIES BETWEEN THE DRAWING AND THE SPECIFICATIONS MUST BE REPORTED TO THE ARCHITECT BEFORE PROCEEDING.
5. FOR DETAILS OF STRUCTURE, REFER TO ENGINEER'S DRAWINGS AND SPECIFICATIONS

REVISIONS / NOTES:

 

Scale 1:50 @ A3

NOTE:
EXISTING DRAWINGS ARE AS PER MEASURED SURVEY PREPARED BY 'MCTEC MEASURED BUILDING SURVEYS', DATED APRIL 2020

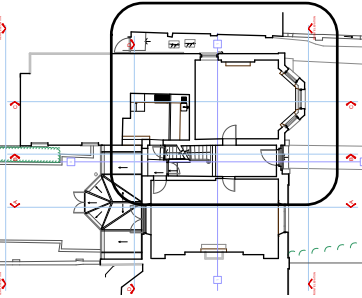

Proctor & Shaw


The Studio, 78 Sisters Avenue,
SW11 5SN, London
+44 (0)208 244 6110 www.proctorandshaw.com

PROJECT NO. PROJECT
2006 11 Highgate West Hill,
N6 6JR


Existing Plans
Ground Floor 1:50 @ A3
1:25 @ A1

DRWG. NO. REV.


EX.04-

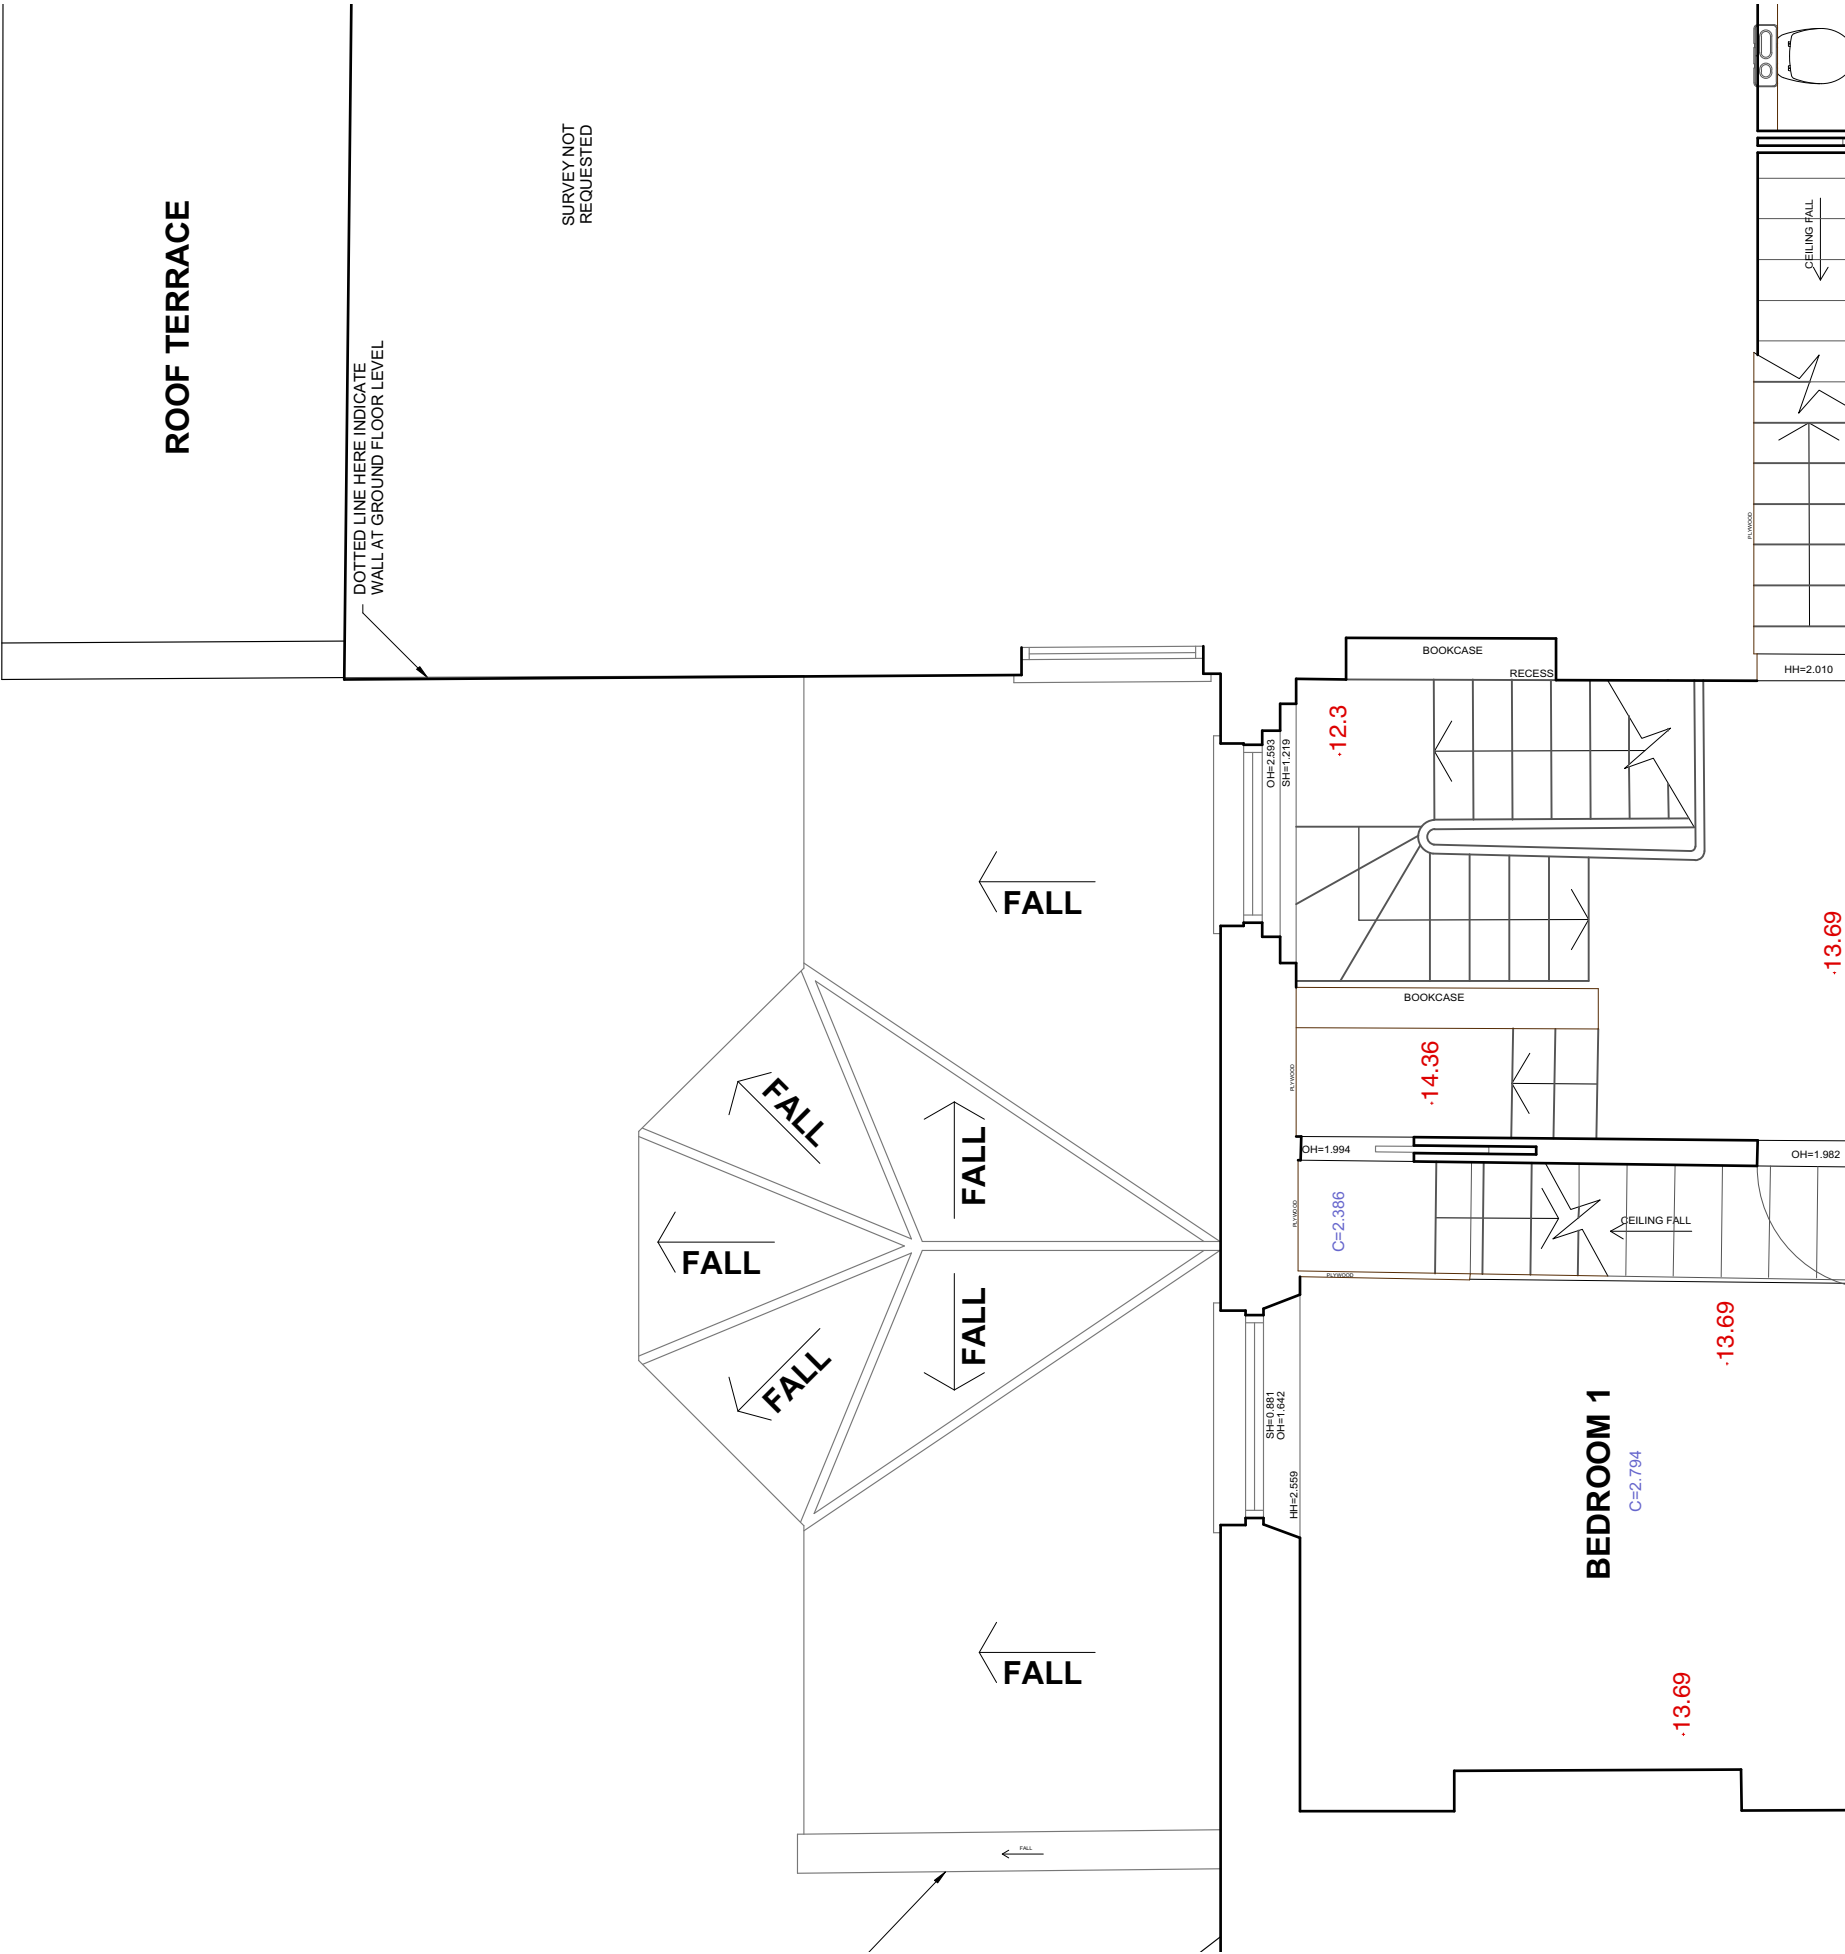

1. THIS DRAWING IS COPYRIGHT
2. DO NOT SCALE: WORK TO FIGURED DIMENSIONS ONLY
3. THE CONTRACTOR MUST CHECK ALL DIMENSIONS AND LEVELS ON SITE AND CONFIRM WITH ARCHITECT BEFORE PROCEEDING.
4. DISCREPANCIES BETWEEN THE DRAWING AND THE SPECIFICATIONS MUST BE REPORTED TO THE ARCHITECT BEFORE PROCEEDING.
5. FOR DETAILS OF STRUCTURE, REFER TO ENGINEER'S DRAWINGS AND SPECIFICATIONS

 

NOTE:
EXISTING DRAWINGS ARE AS PER MEASURED SURVEY PREPARED BY 'MCTEC MEASURED BUILDING SURVEYS', DATED APRIL 2020

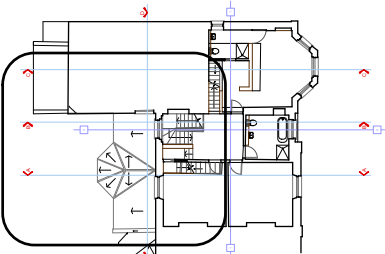

Proctor & Shaw

The Studio, 78 Sisters Avenue,
SW11 5SN, London
+44 (0)208 244 6110 www.proctorandshaw.com

PROJECT NO. PROJECT
2006 11 Highgate West Hill,
N6 6JR

Existing Plans 1:50 @ A3
1st Floor 1:25 @ A1

DRWG. NO REV.

EX.05 -



1

Existing Front (East) Elevation
Scale: 1:50


1. THIS DRAWING IS COPYRIGHT

2. DO NOT SCALE: WORK TO FIGURED DIMENSIONS ONLY

3. THE CONTRACTOR MUST CHECK ALL DIMENSIONS AND LEVELS ON SITE AND CONFIRM WITH ARCHITECT BEFORE PROCEEDING.
- EXISTING LEVELS

NEW LEVELS
4. DISCREPANCIES BETWEEN THE DRAWING AND THE SPECIFICATIONS MUST BE REPORTED TO THE ARCHITECT BEFORE PROCEEDING.

5. FOR DETAILS OF STRUCTURE, REFER TO ENGINEER'S DRAWINGS AND SPECIFICATIONS

 

NOTE:
EXISTING DRAWINGS ARE AS PER MEASURED SURVEY PREPARED BY 'MCTEC MEASURED BUILDING SURVEYS', DATED APRIL 2020

Proctor & Shaw

The Studio, 78 Sisters Avenue,
SW11 5SN, London
+44 (0)208 244 6110 www.proctorandshaw.com

PROJECT NO.

PROJECT

2006

11 Highgate West Hill,
N6 6JR

Existing Elevations
Front (East)

1:50 @ A3
1:25 @ A1

DRWG. NO

REV.


EX.06-



1. THIS DRAWING IS COPYRIGHT
2. DO NOT SCALE: WORK TO FIGURED DIMENSIONS ONLY
3. THE CONTRACTOR MUST CHECK ALL DIMENSIONS AND LEVELS ON SITE AND CONFIRM WITH ARCHITECT BEFORE PROCEEDING.
EXISTING LEVELS NEW LEVELS
4. DISCREPANCIES BETWEEN THE DRAWING AND THE SPECIFICATIONS MUST BE REPORTED TO THE ARCHITECT BEFORE PROCEEDING.
5. FOR DETAILS OF STRUCTURE, REFER TO ENGINEER'S DRAWINGS AND SPECIFICATIONS

REVISIONS / NOTES:
0.0 0.5 1.0 1.5 2.0 M
Scale 1:50 @ A3

NOTE:
EXISTING DRAWINGS ARE AS PER MEASURED SURVEY PREPARED BY 'MCTEC MEASURED BUILDING SURVEYS', DATED APRIL 2020

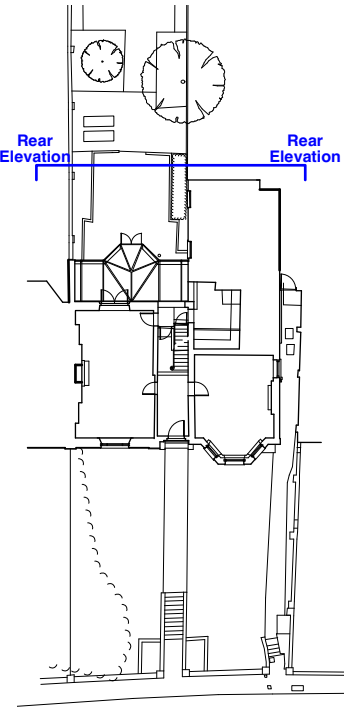

Proctor & Shaw


The Studio, 78 Sisters Avenue,
SW11 5SN, London
+44 (0)208 244 6110 www.proctorandshaw.com

PROJECT NO. PROJECT
2006 11 Highgate West Hill,
N6 6JR

Existing Elevations
Rear (West) 1:50 @ A3
1:25 @ A1


DRWG. NO REV.

EX.07 -

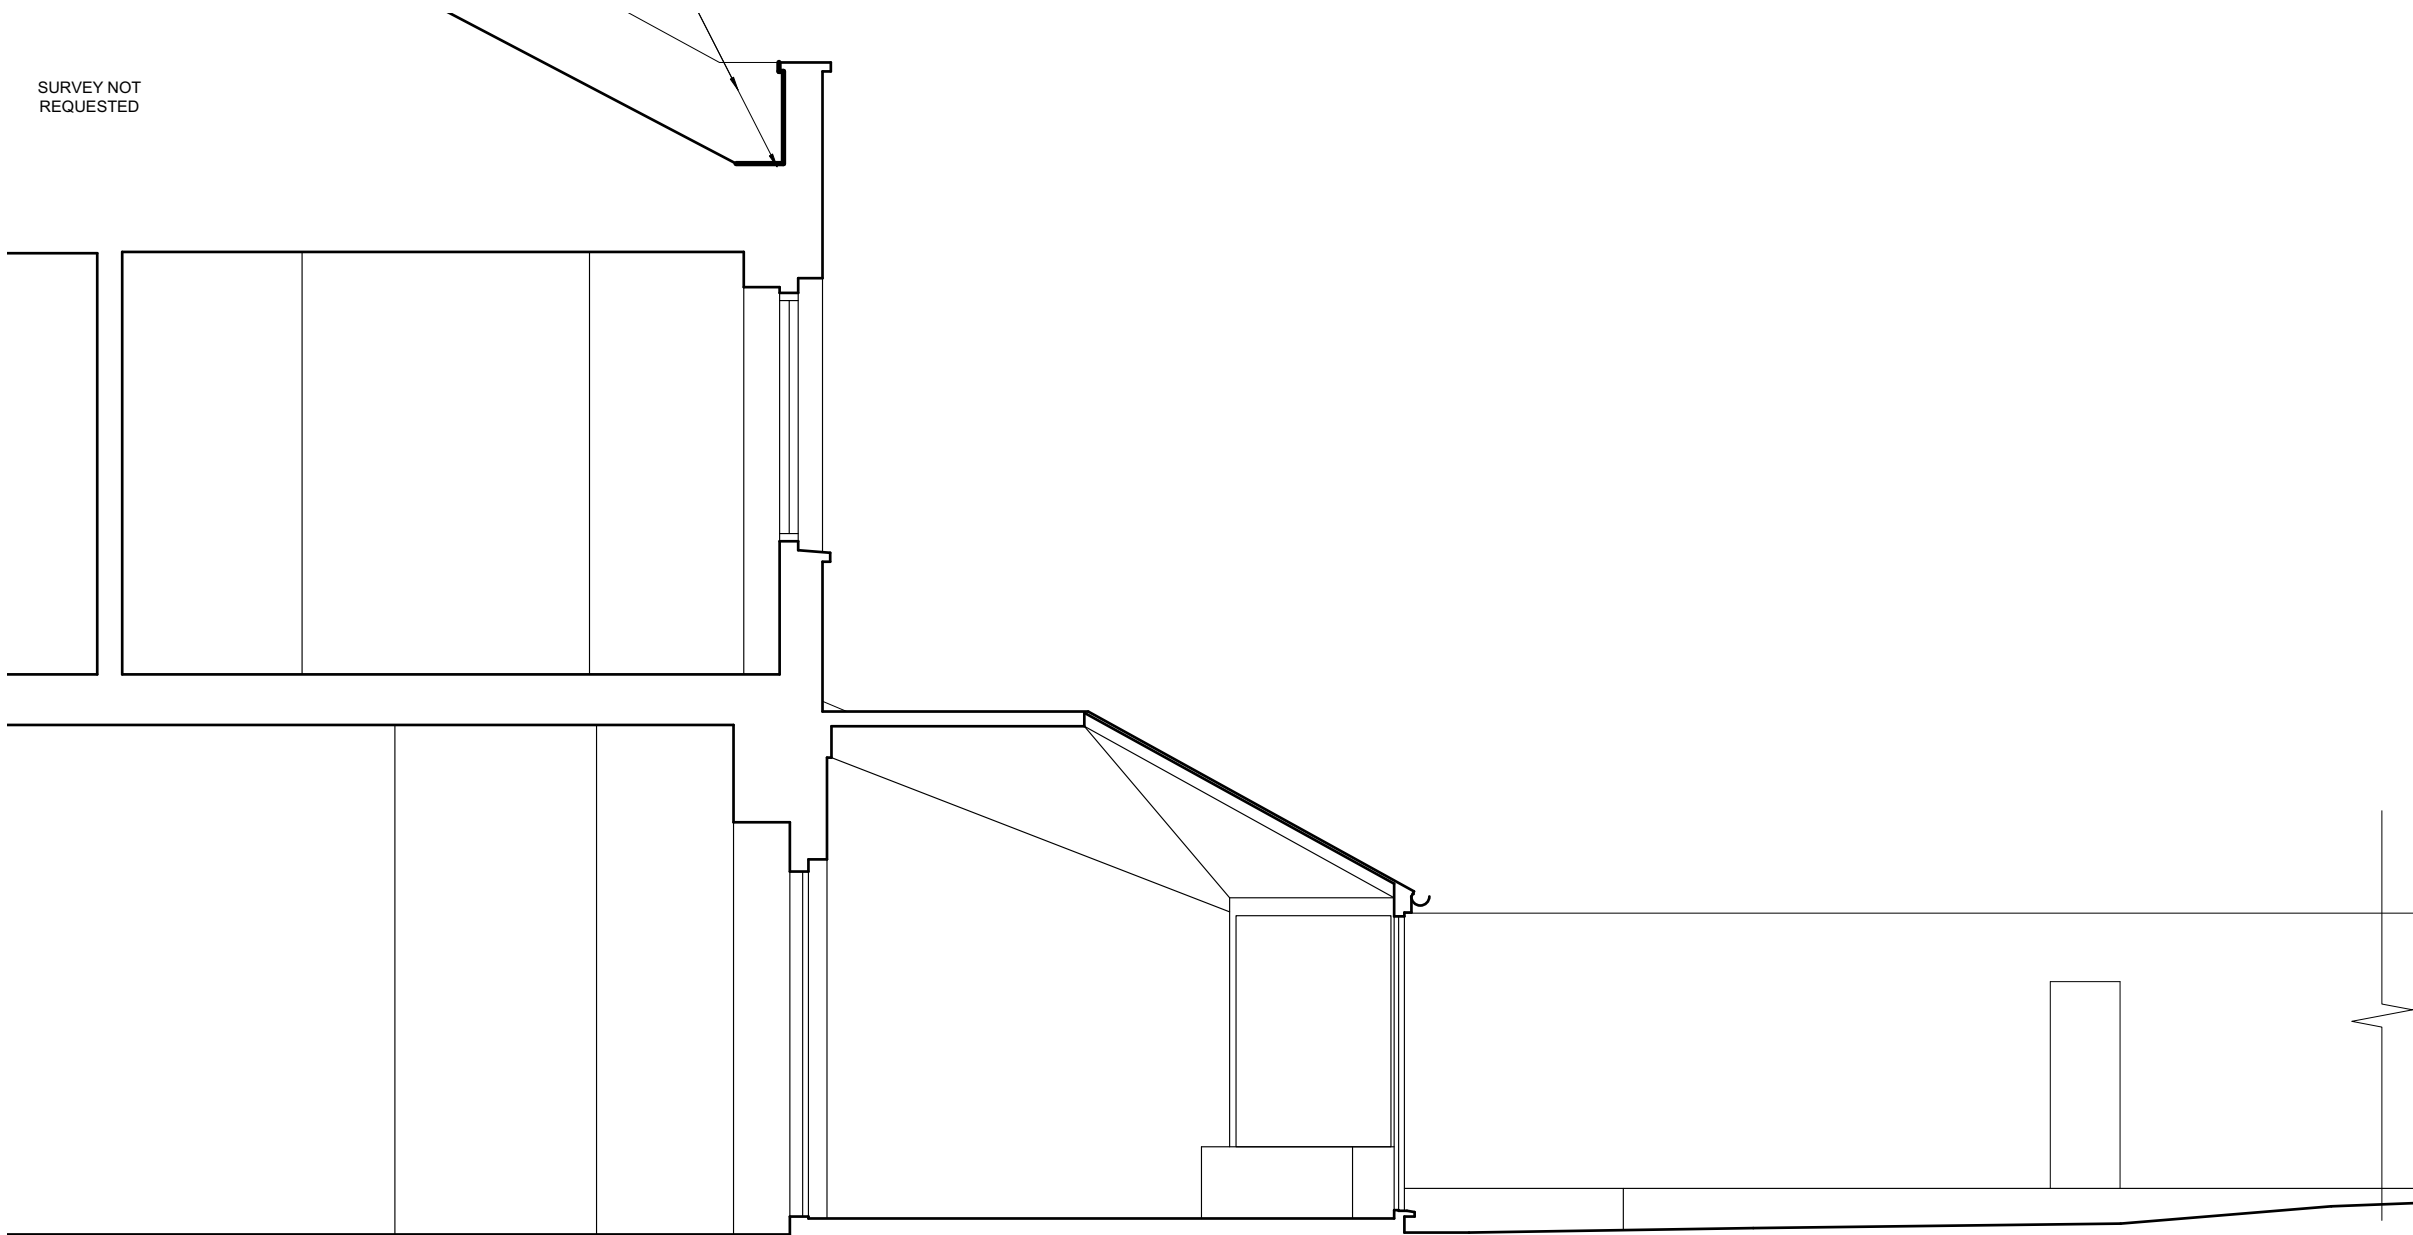


SURVEY NOT
REQUESTED

1. THIS DRAWING IS COPYRIGHT
2. DO NOT SCALE: WORK TO FIGURED DIMENSIONS ONLY
3. THE CONTRACTOR MUST CHECK ALL DIMENSIONS AND LEVELS ON SITE AND CONFIRM WITH ARCHITECT BEFORE PROCEEDING.
4. DISCREPANCIES BETWEEN THE DRAWING AND THE SPECIFICATIONS MUST BE REPORTED TO THE ARCHITECT BEFORE PROCEEDING.
5. FOR DETAILS OF STRUCTURE, REFER TO ENGINEER'S DRAWINGS AND SPECIFICATIONS

 

NOTE:
EXISTING DRAWINGS ARE AS PER MEASURED
SURVEY PREPARED BY 'MCTEC MEASURED
BUILDING SURVEYS', DATED APRIL 2020

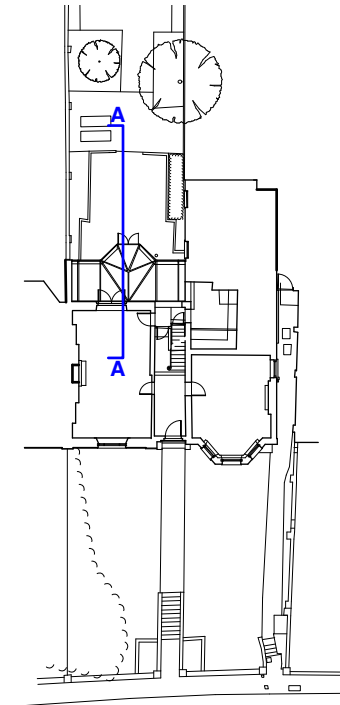

Proctor & Shaw

The Studio, 78 Sisters Avenue,
SW11 5SN, London
+44 (0)208 244 6110 www.proctorandshaw.com


PROJECT NO. PROJECT
2006 11 Highgate West Hill,
N6 6JR



Existing Sections
AA 1:50 @ A3
1:25 @ A1


DRWG. NO. REV.

EX.08-


1 Existing Section AA
Scale: 1:50

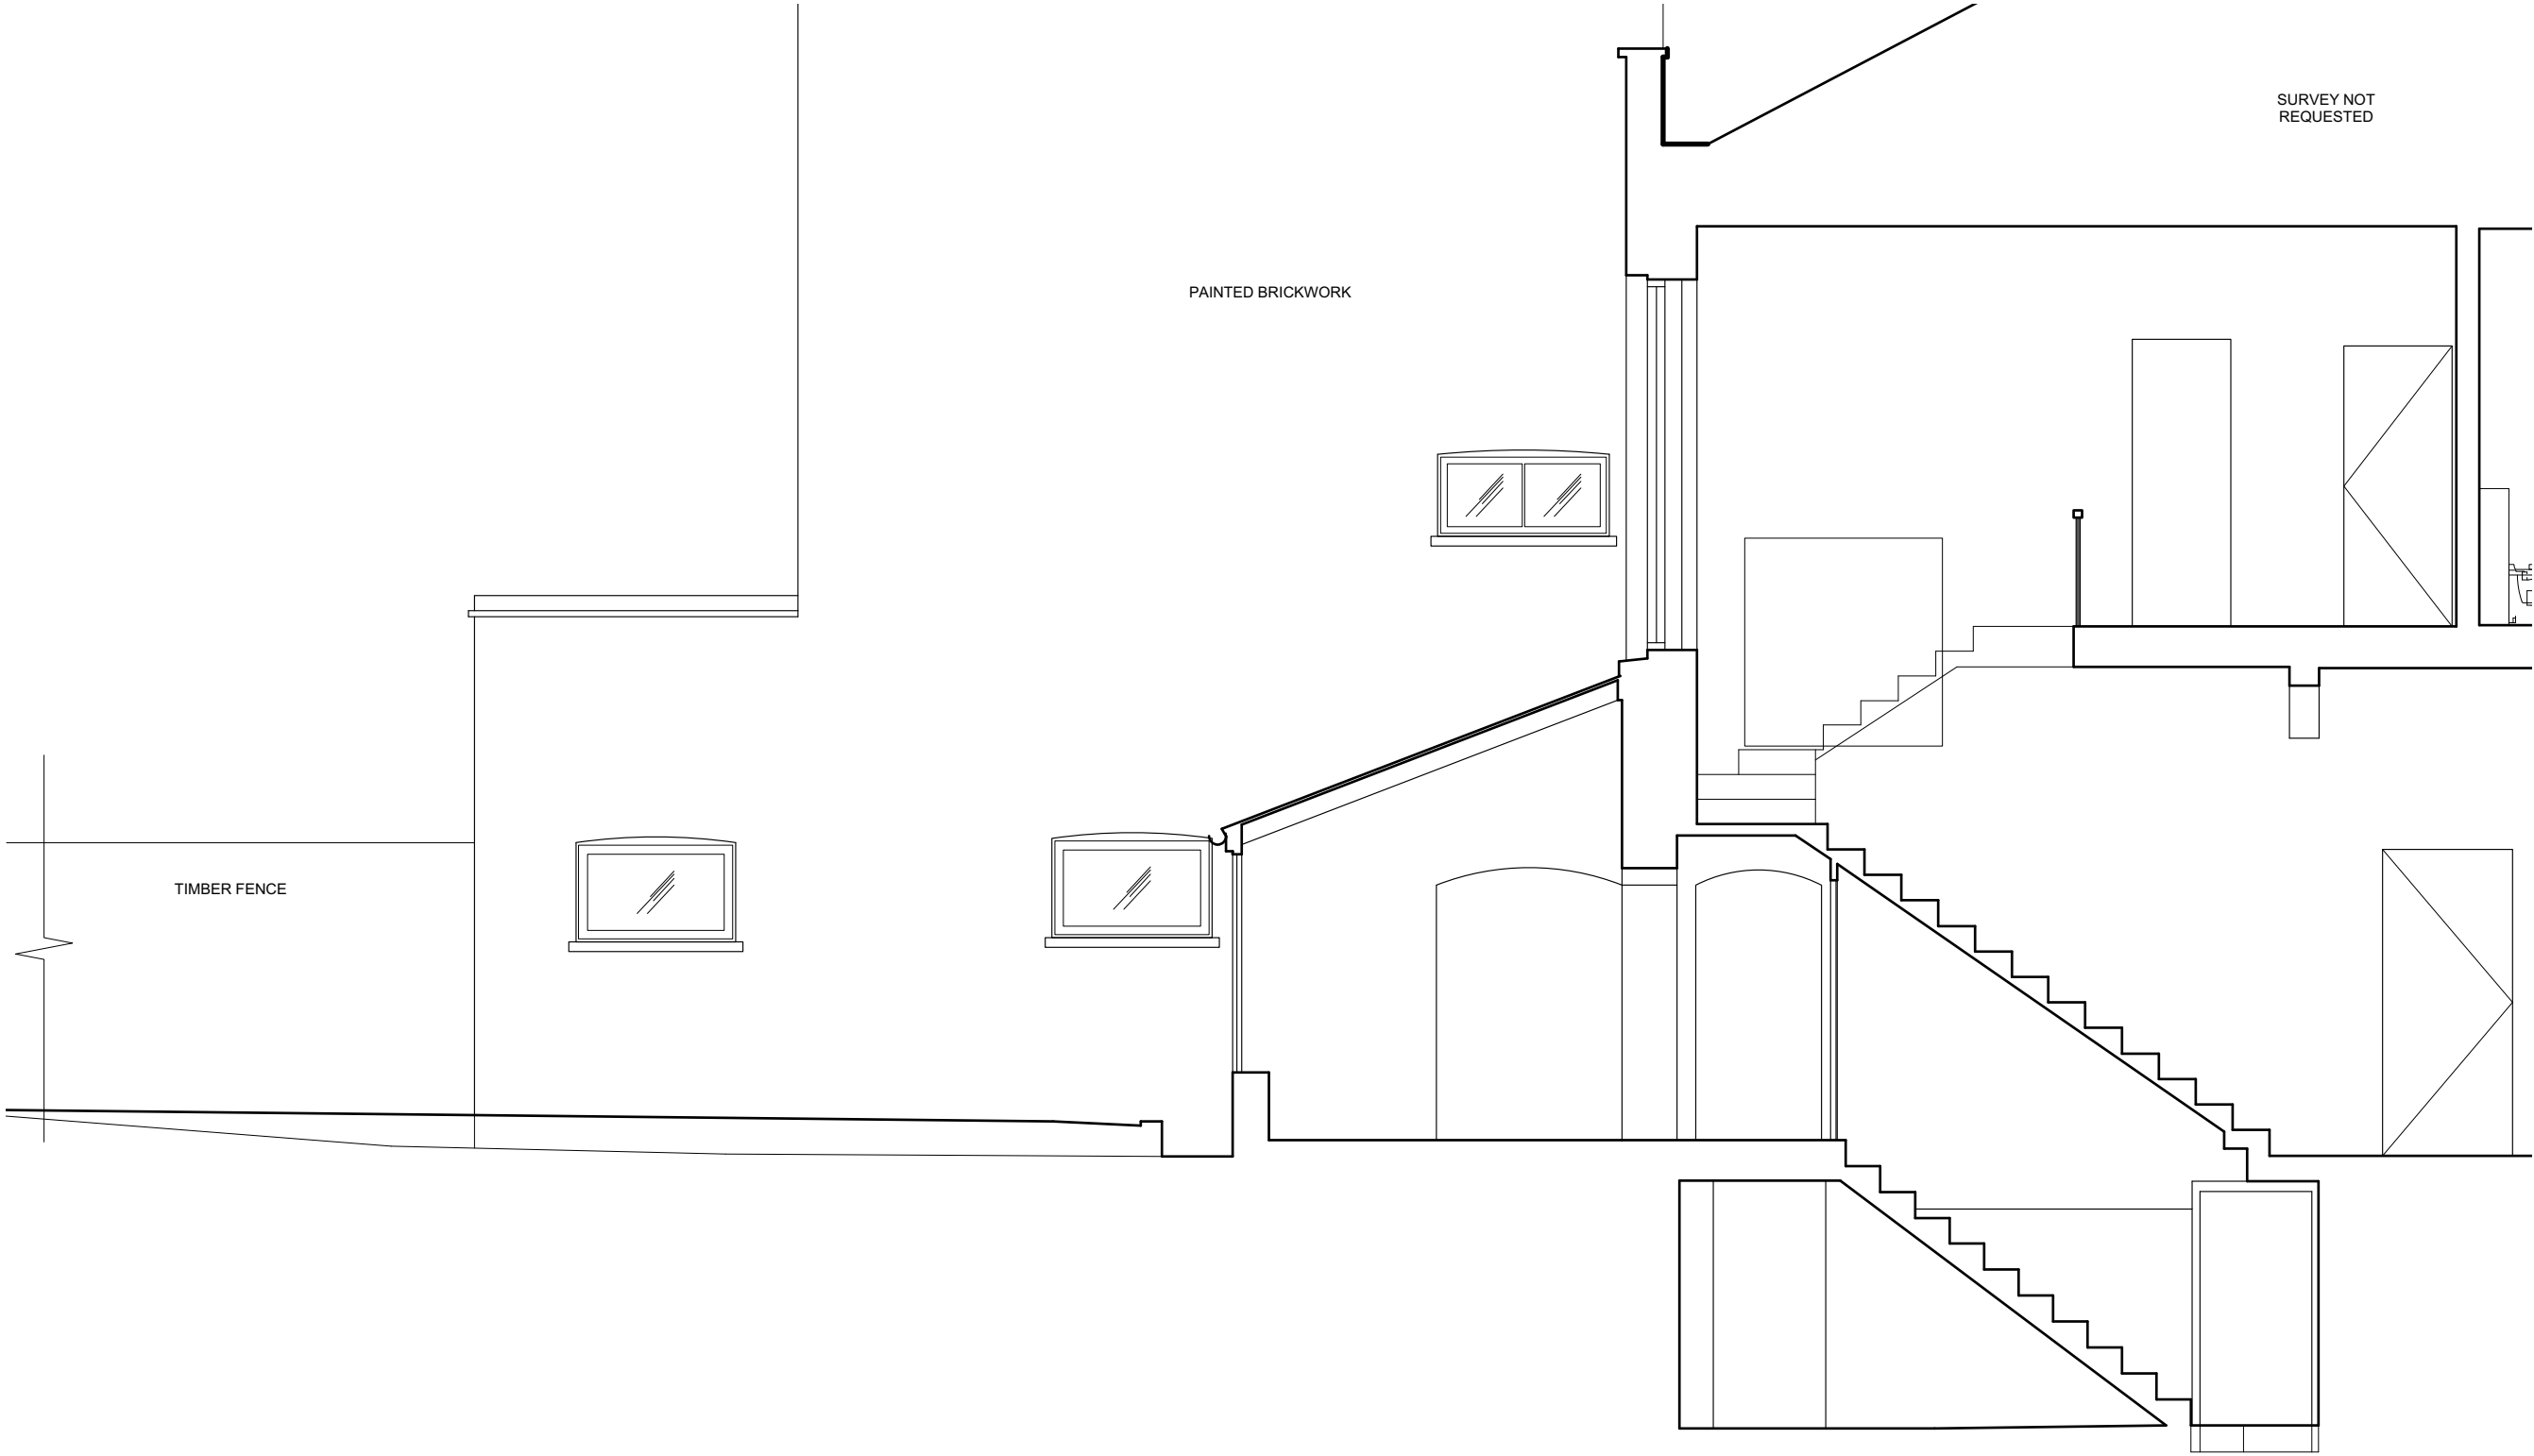

 1. THIS DRAWING IS COPYRIGHT
2. DO NOT SCALE: WORK TO FIGURED DIMENSIONS ONLY
3. THE CONTRACTOR MUST CHECK ALL DIMENSIONS AND LEVELS ON SITE AND CONFIRM WITH ARCHITECT BEFORE PROCEEDING.
EXISTING LEVELS  NEW LEVELS 
4. DISCREPANCIES BETWEEN THE DRAWING AND THE SPECIFICATIONS MUST BE REPORTED TO THE ARCHITECT BEFORE PROCEEDING.
5. FOR DETAILS OF STRUCTURE, REFER TO ENGINEER'S DRAWINGS AND SPECIFICATIONS

 

NOTE:
EXISTING DRAWINGS ARE AS PER MEASURED
SURVEY PREPARED BY 'MCTEC MEASURED
BUILDING SURVEYS', DATED APRIL 2020

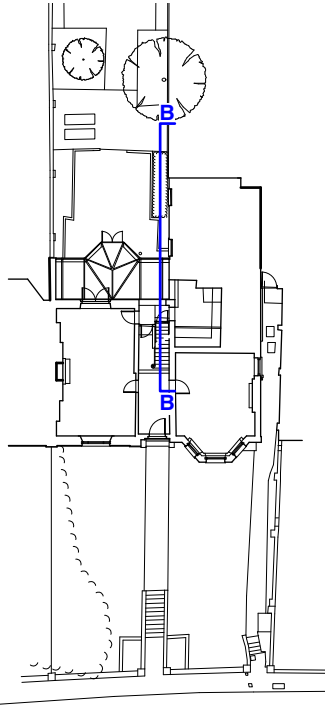

Proctor & Shaw

The Studio, 78 Sisters Avenue,
SW11 5SN, London
+44 (0)208 244 6110 www.proctorandshaw.com

PROJECT NO. PROJECT
2006 11 Highgate West Hill,
N6 6JR

Existing Sections
BB 1:50 @ A3
1:25 @ A1


DRWG. NO. REV.
EX.09-



REVISIONS / NOTES:


NO.	REVISIONS / NOTES	DATE
0.0		
0.5		
1.0		
1.5		
2.0		

EX.10 -


Existing Section CC
Scale: 1:50

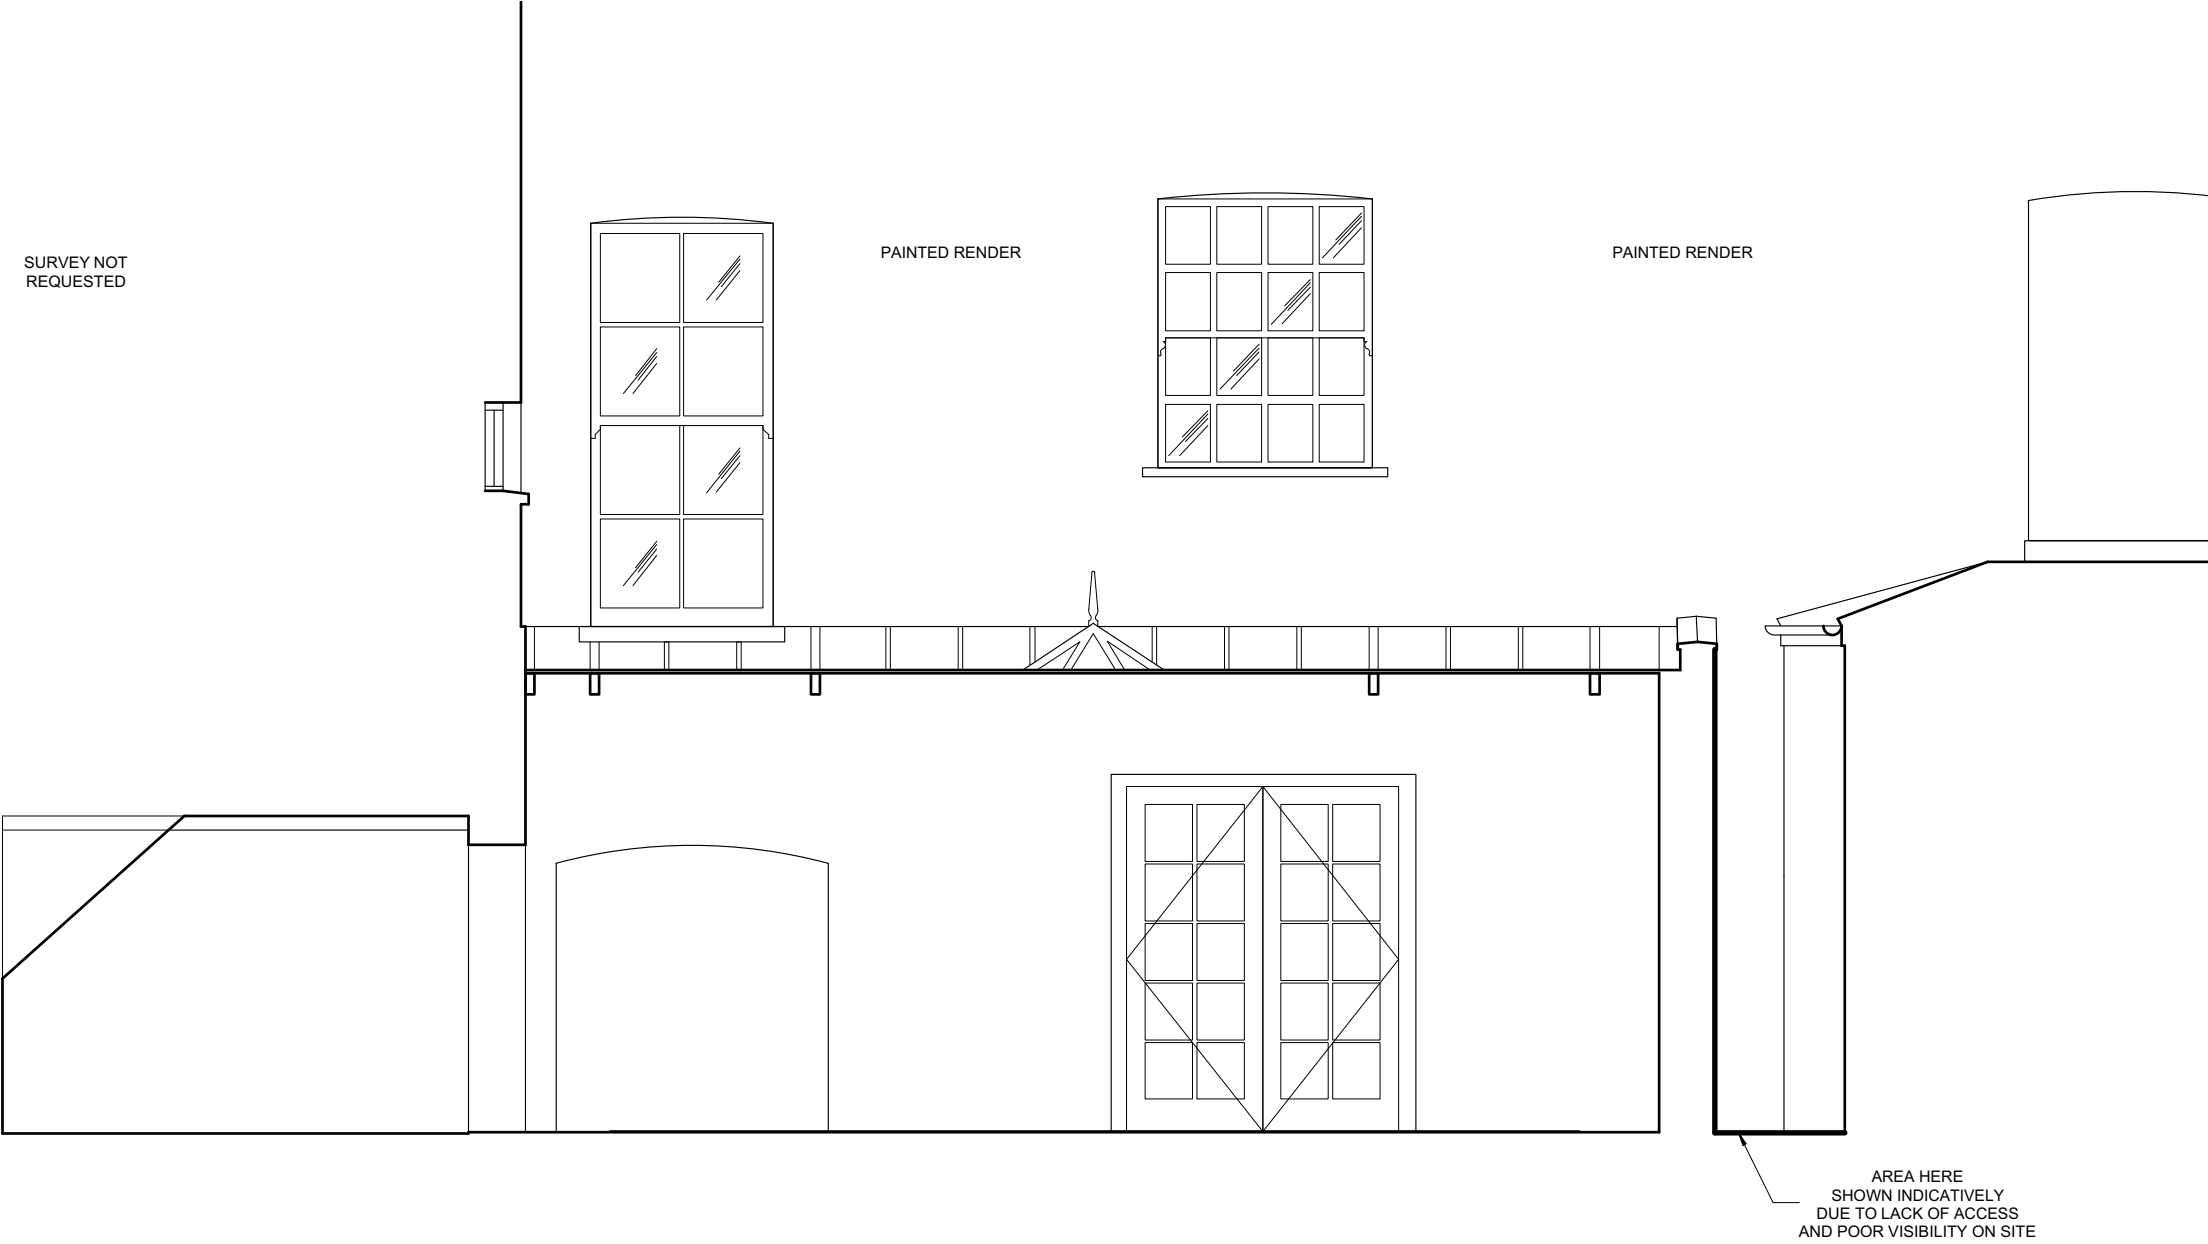

 1. THIS DRAWING IS COPYRIGHT
2. DO NOT SCALE: WORK TO FIGURED DIMENSIONS ONLY
3. THE CONTRACTOR MUST CHECK ALL DIMENSIONS AND LEVELS ON SITE AND CONFIRM WITH ARCHITECT BEFORE PROCEEDING.
EXISTING LEVELS  NEW LEVELS 
4. DISCREPANCIES BETWEEN THE DRAWING AND THE SPECIFICATIONS MUST BE REPORTED TO THE ARCHITECT BEFORE PROCEEDING.
5. FOR DETAILS OF STRUCTURE, REFER TO ENGINEER'S DRAWINGS AND SPECIFICATIONS

 

NOTE:
EXISTING DRAWINGS ARE AS PER MEASURED SURVEY PREPARED BY 'MCTEC MEASURED BUILDING SURVEYS', DATED APRIL 2020

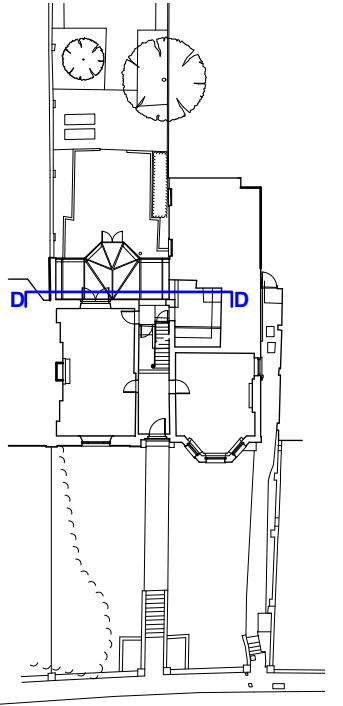

Proctor & Shaw

The Studio, 78 Sisters Avenue,
SW11 5SN, London
+44 (0)208 244 6110 www.proctorandshaw.com

PROJECT NO. PROJECT
2006 11 Highgate West Hill,
N6 6JR

Existing Sections
DD 1:50 @ A3
1:25 @ A1

DRWG. NO. REV.
EX.11 -