


| rev. | date | revisions |
|------|------------|--|
| A | 27.07.2021 | Extension material amendment + green roof to flat roof + garage door amendment |
| B | 19.08.2021 | Courtyard floor finish + extension roof amendment |

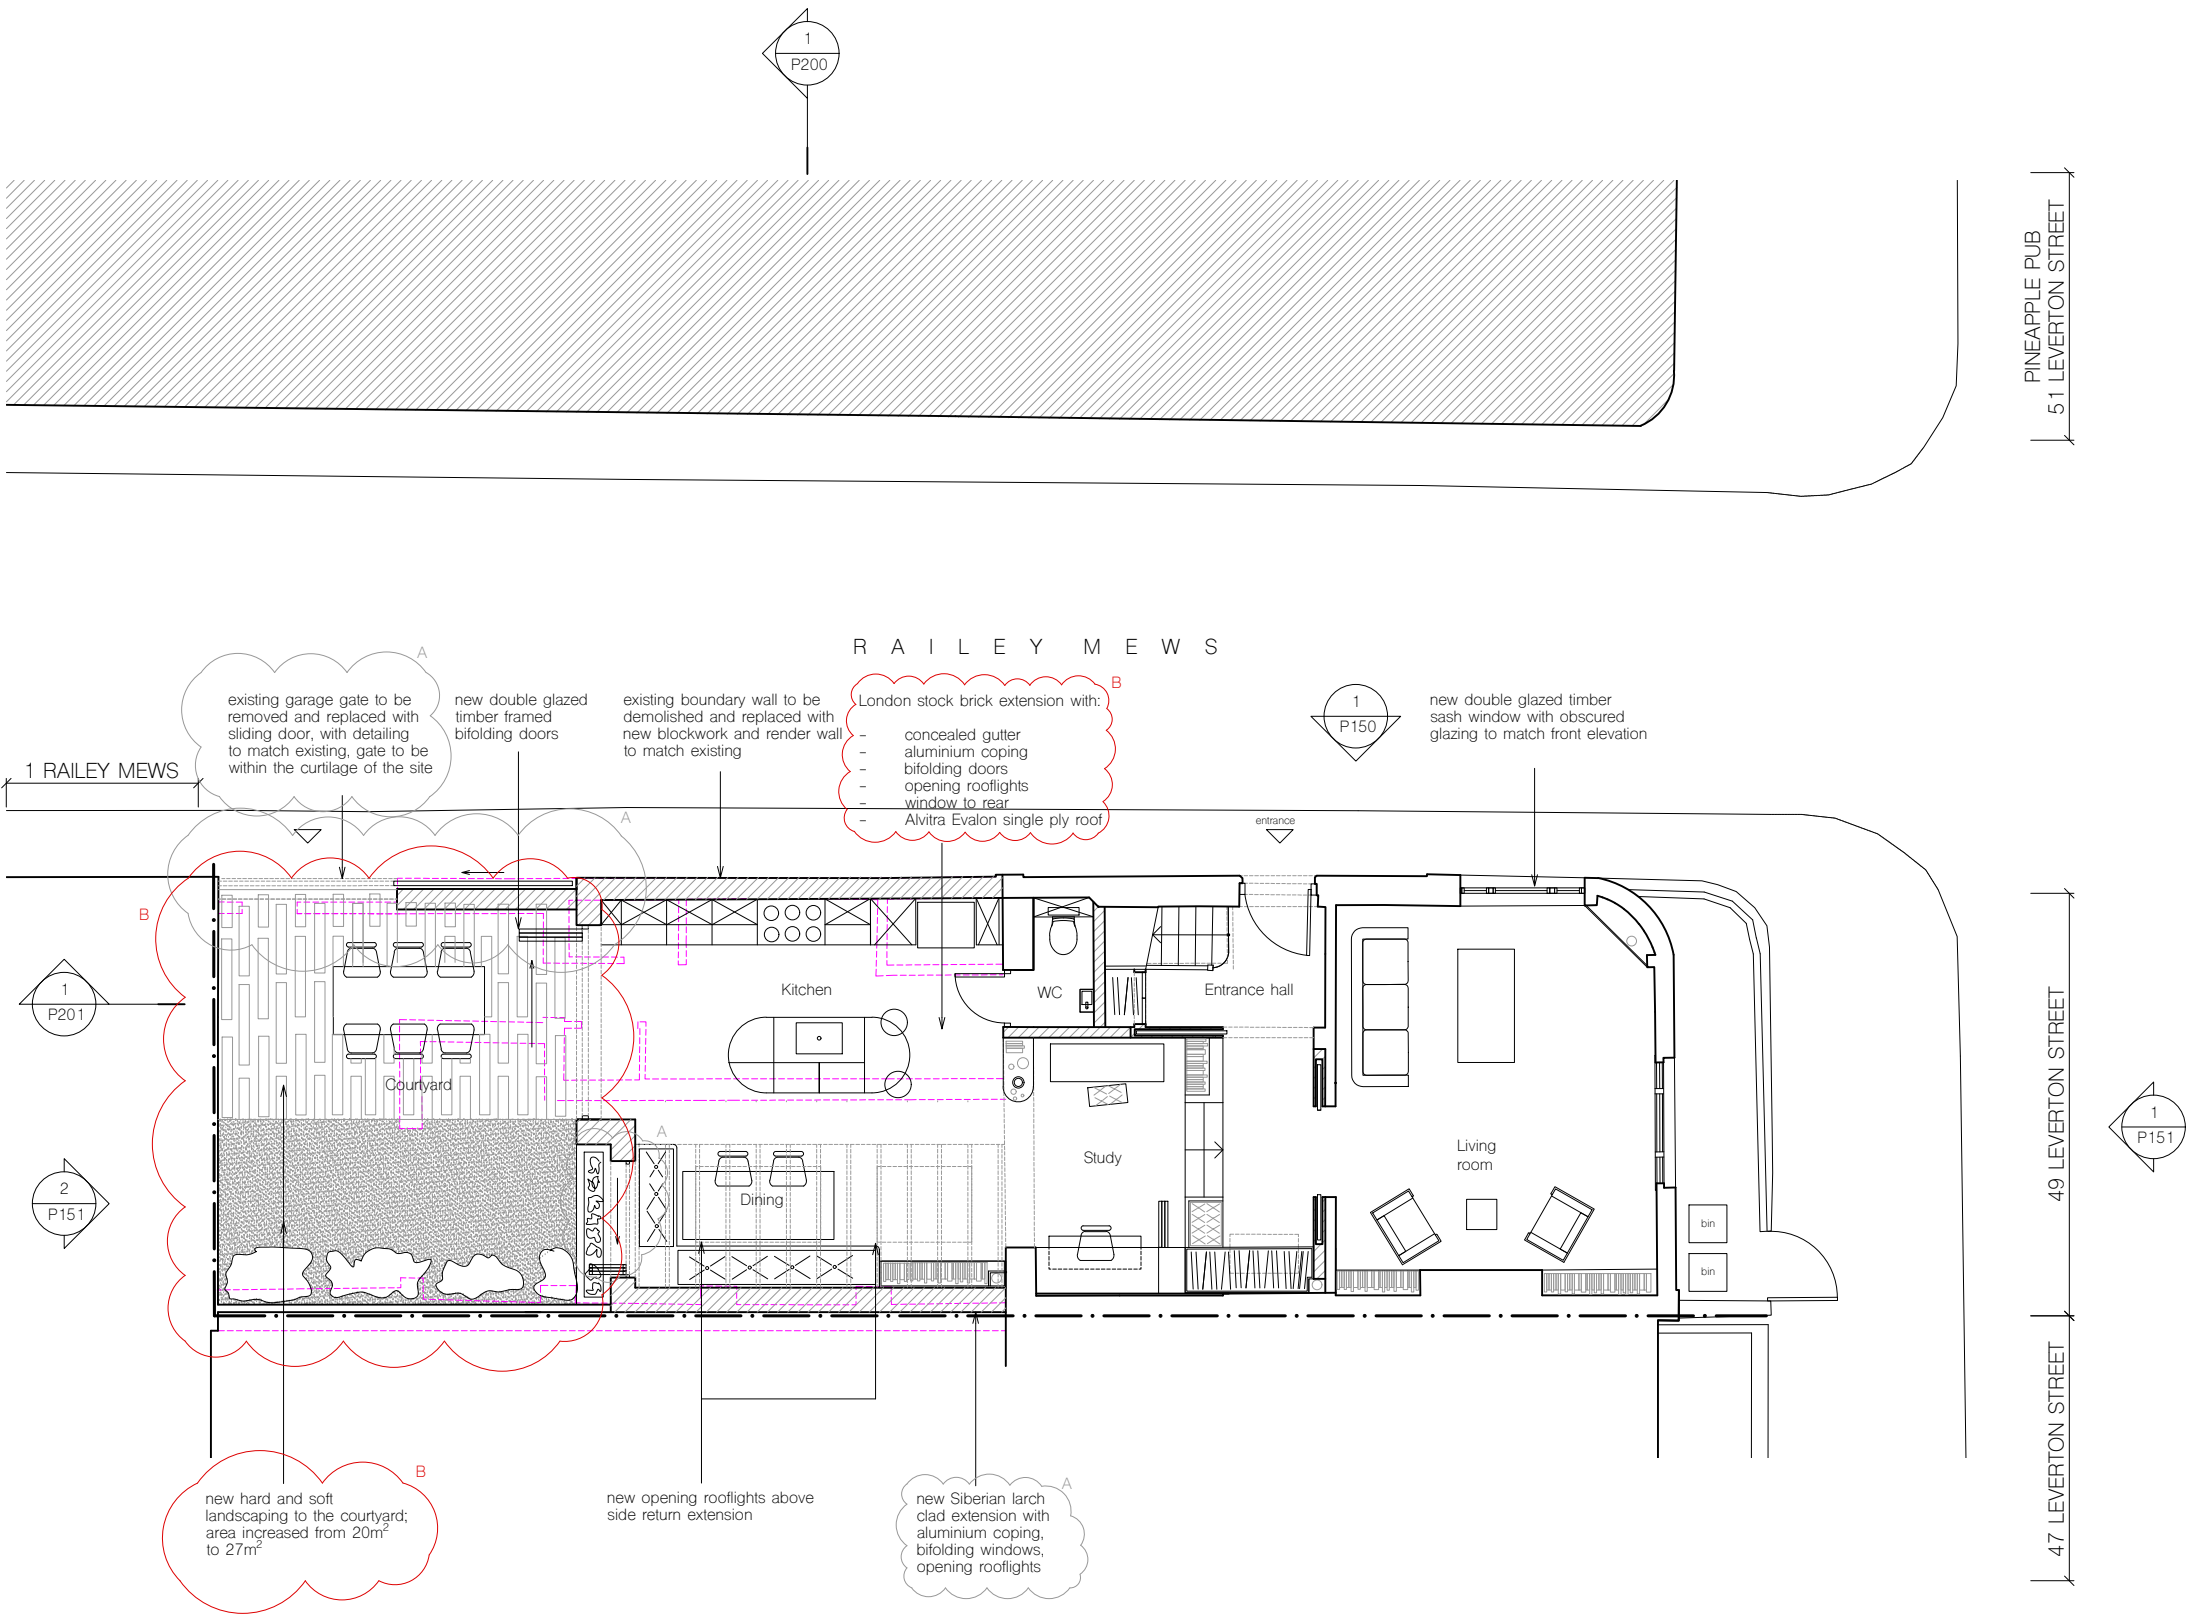

notes

- new construction
- existing walls and floors outline

All information subject to design development and site verification.

This drawing is the property of ROAR Architects Ltd. No disclosure or copy of it may be made without written permission. This drawing is for planning purposes only, no guarantee is given to its accuracy or correctness and is subject to site verification.

project
49 Leverton Street
Kentish Town, London
NW5 2PE

client
Rosalind Miller & Justin Parkhurst

architect
ROAR

drawing title
proposed ground floor plan

| scale at A1 | scale at A3 | date |
|-------------|-------------|-------|
| 1:50 | 1:100 | 07.21 |
| job no. | drawing | rev. |
| 136 | P100 | B |

1 Proposed ground floor plan

