


DO NOT SCALE FROM THIS DRAWING.
 ALL DIMENSIONS TO BE CHECKED ON SITE.
 ALL OMISSIONS AND DISCREPANCIES TO BE
 REPORTED TO DAO ESTATE LTD IMMEDIATELY.


ALL RIGHTS RESERVED. THIS WORK IS COPYRIGHT
 AND CANNOT BE REPRODUCED OR COPIED OR MODIFIED
 IN ANY FORM OR BY ANY MEANS, GRAPHIC ELECTRONIC
 OR MECHANICAL, INCLUDING PHOTOCOPYING WITHOUT
 THE WRITTEN PERMISSION OF DAO ESTATE LTD.



01 FRONT ELEVATION (NORTH EAST)

 

FLAG POLE WITH SINGLE BRACKET & FINIAL
 ALL FIXINGS INTO MORTAR BEDS TO AVOID
 ANY DAMAGE TO EXISTING BRICKWORK
 FLAG POLE LOCATED CENTRALLY BETWEEN WINDOWS
 AND ALIGNED WITH UNDERSIDE OF HISTORIC SIGNAGE

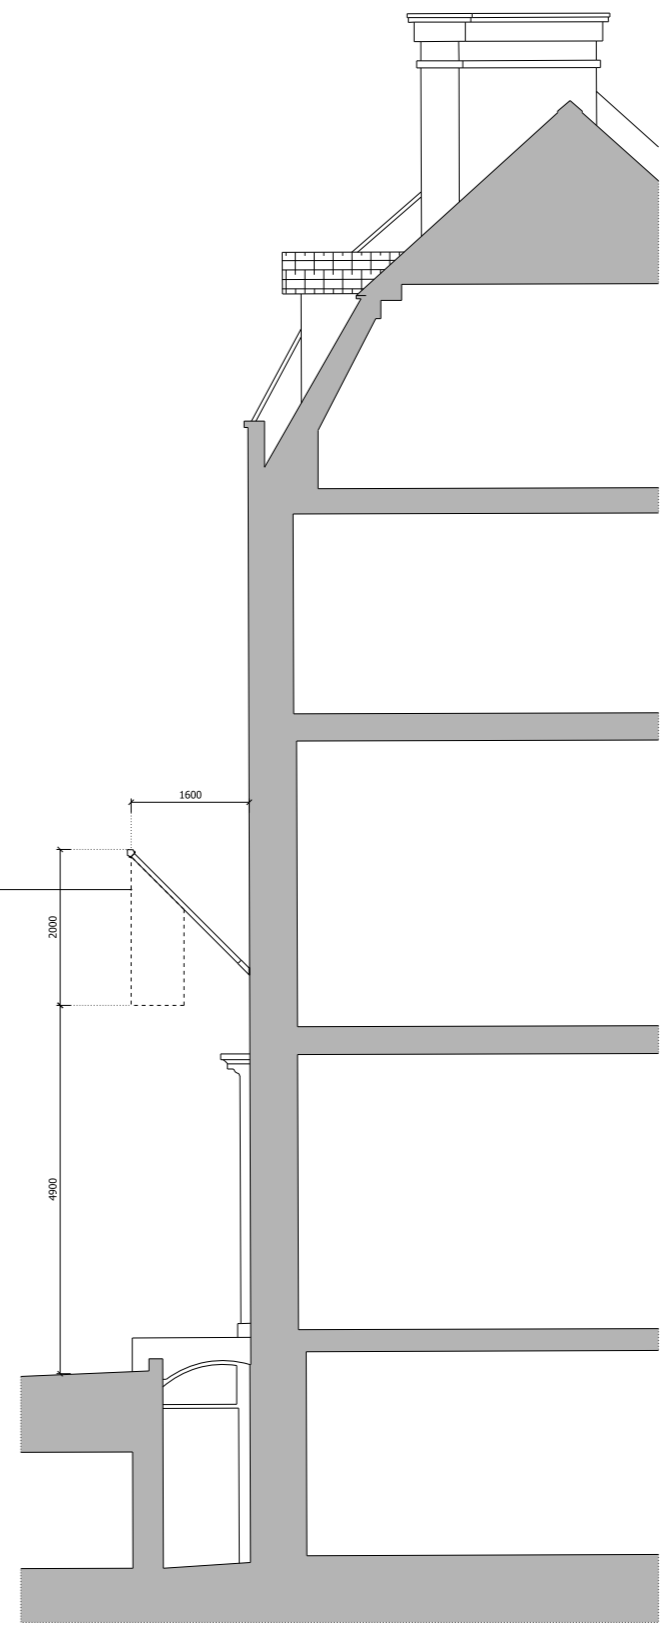

02 SECTION

Revision description	Date	Check	Rev
ISSUED FOR PLANNING	19/08/21	QC	-



DAO Estate Ltd
 14 Cavendish Place, W1G 9DJ
 T: 020 7480 4080
 www.dao.co.uk

Project
**6 Bloomsbury Square
 WC1A 2LP**

Drawing
Front Elevation and Section

Drawn	Date	Scale
QC	22/02/2021	1:50@A1 1:100@A3
Job number	Drawing number	Revision
2104	G200_ES_01_001	-