


NOTES

DO NOT SCALE FROM THIS DRAWING EXCEPT FOR THE PURPOSES OF PLANNING AND BUILDING REGULATIONS. ALL DIMENSIONS TO BE CHECKED ON SITE.


The contents of this drawing are subject to copyright and should not be copied or reproduced without prior permission. Copyright © 2021 AURAA LTD. All rights reserved.

GROUND FLOOR

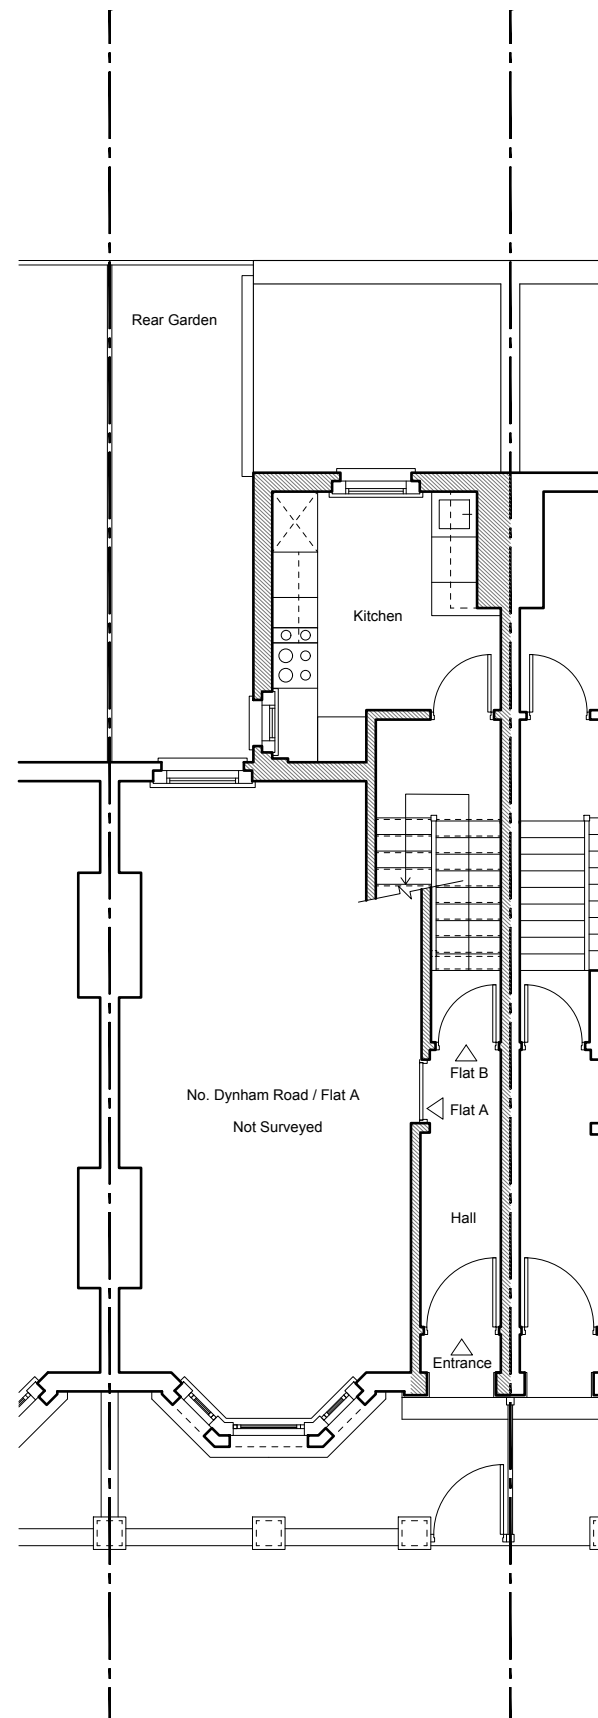


No. 37 No. 35 Dynham Road No. 33

FIRST FLOOR

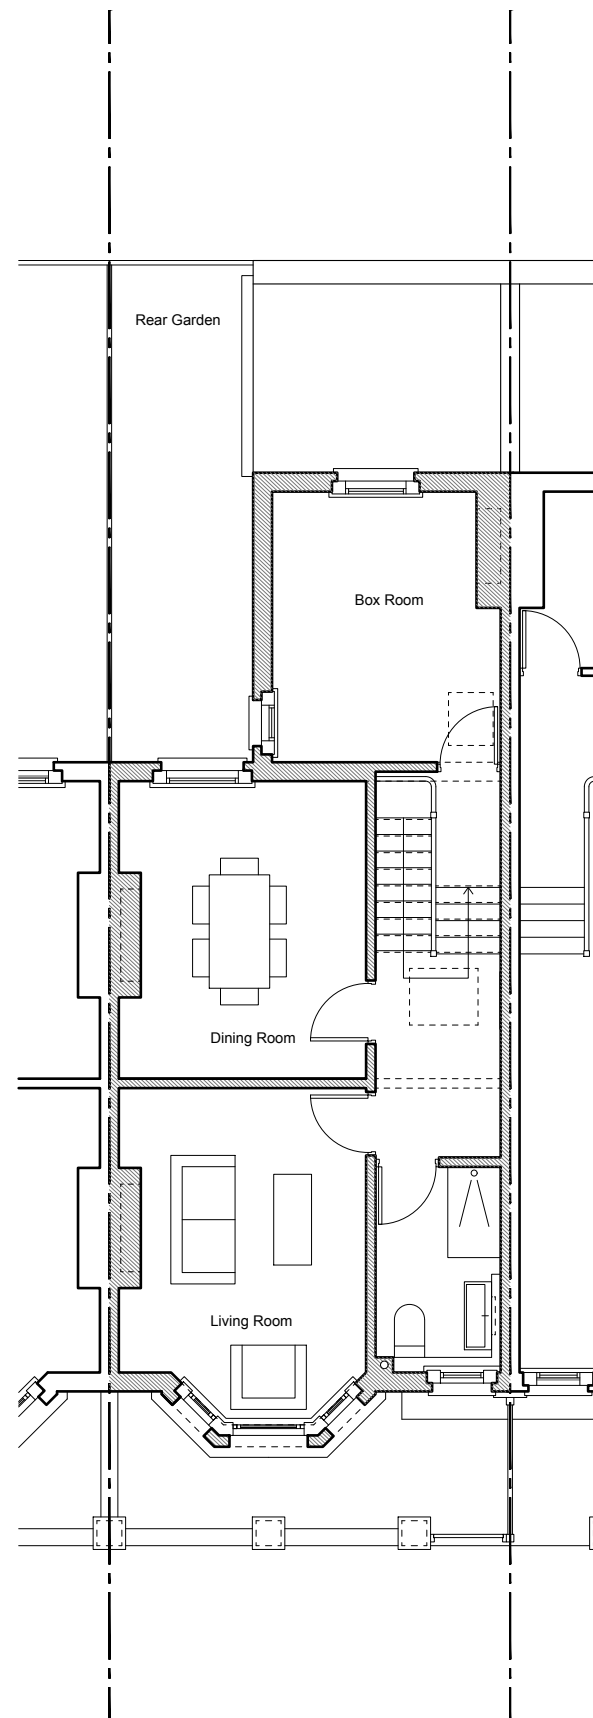

No. 37 No. 35 Dynham Road No. 33

ROOF PLAN

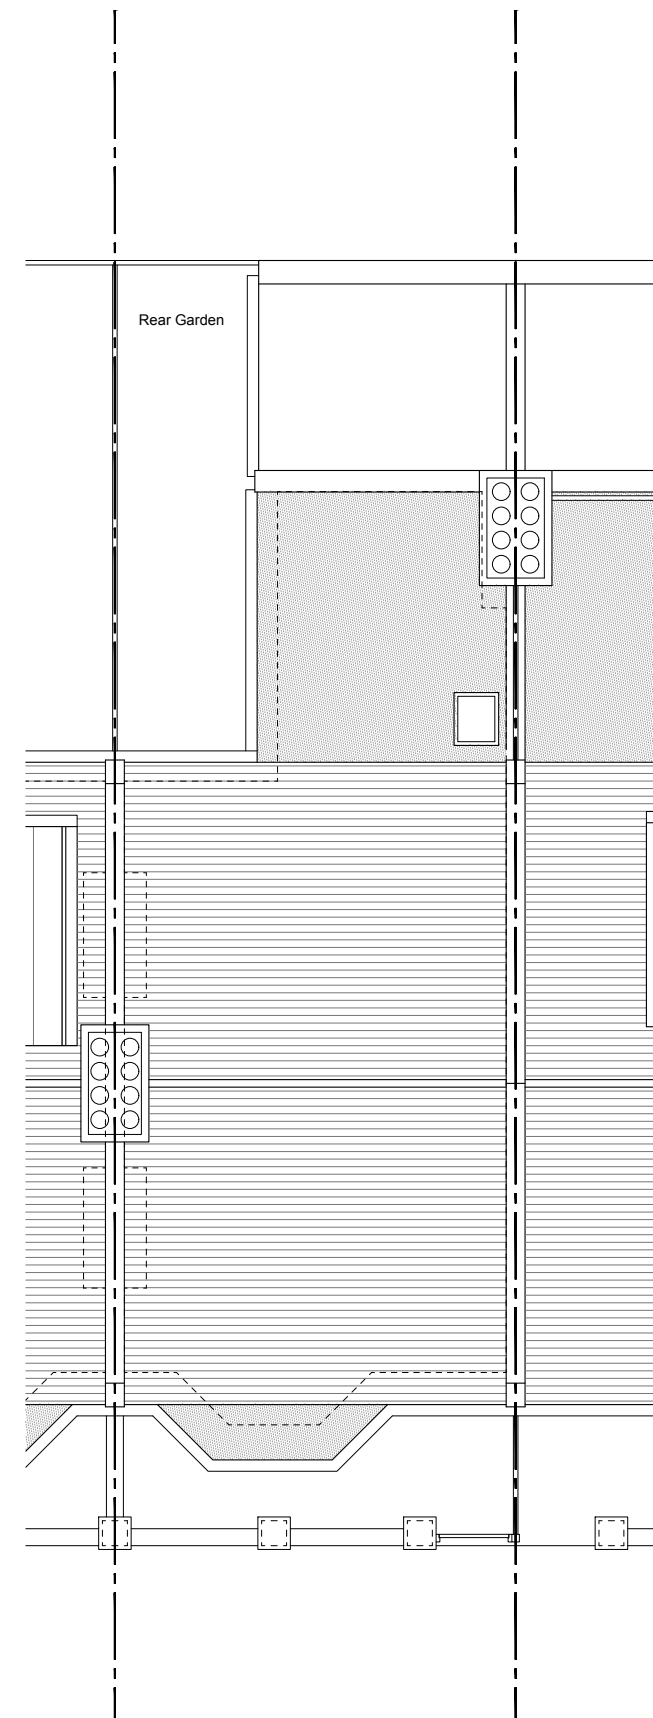

No. 37 No. 35 Dynham Road No. 33



REVISION:

PROJECT TITLE

35B DYNHAM ROAD

AURAA
STUDIO

www.auraa.studio
info@auraa.studio

1A Chalk Farm Parade
London NW3 2BN

TITLE

GROUND FLOOR, FIRST FLOOR AND
ROOF PLANS AS EXISTING

DATE 27.07.2021

SCALE 1/100 @ A3

DRAWN GC / RL

STATUS INFORMATION

DRG No 2037_EX_100

REV:

