



Front Elevation

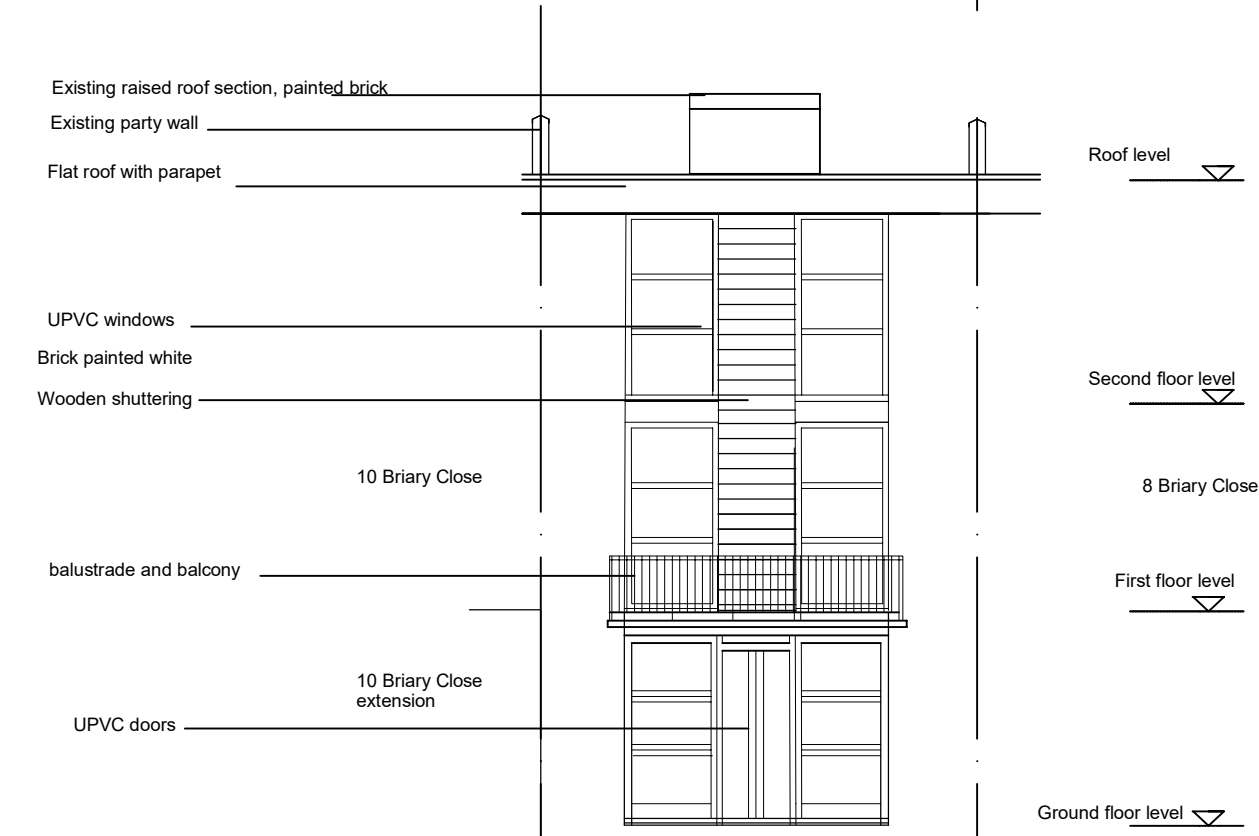

Rear (South) Elevation

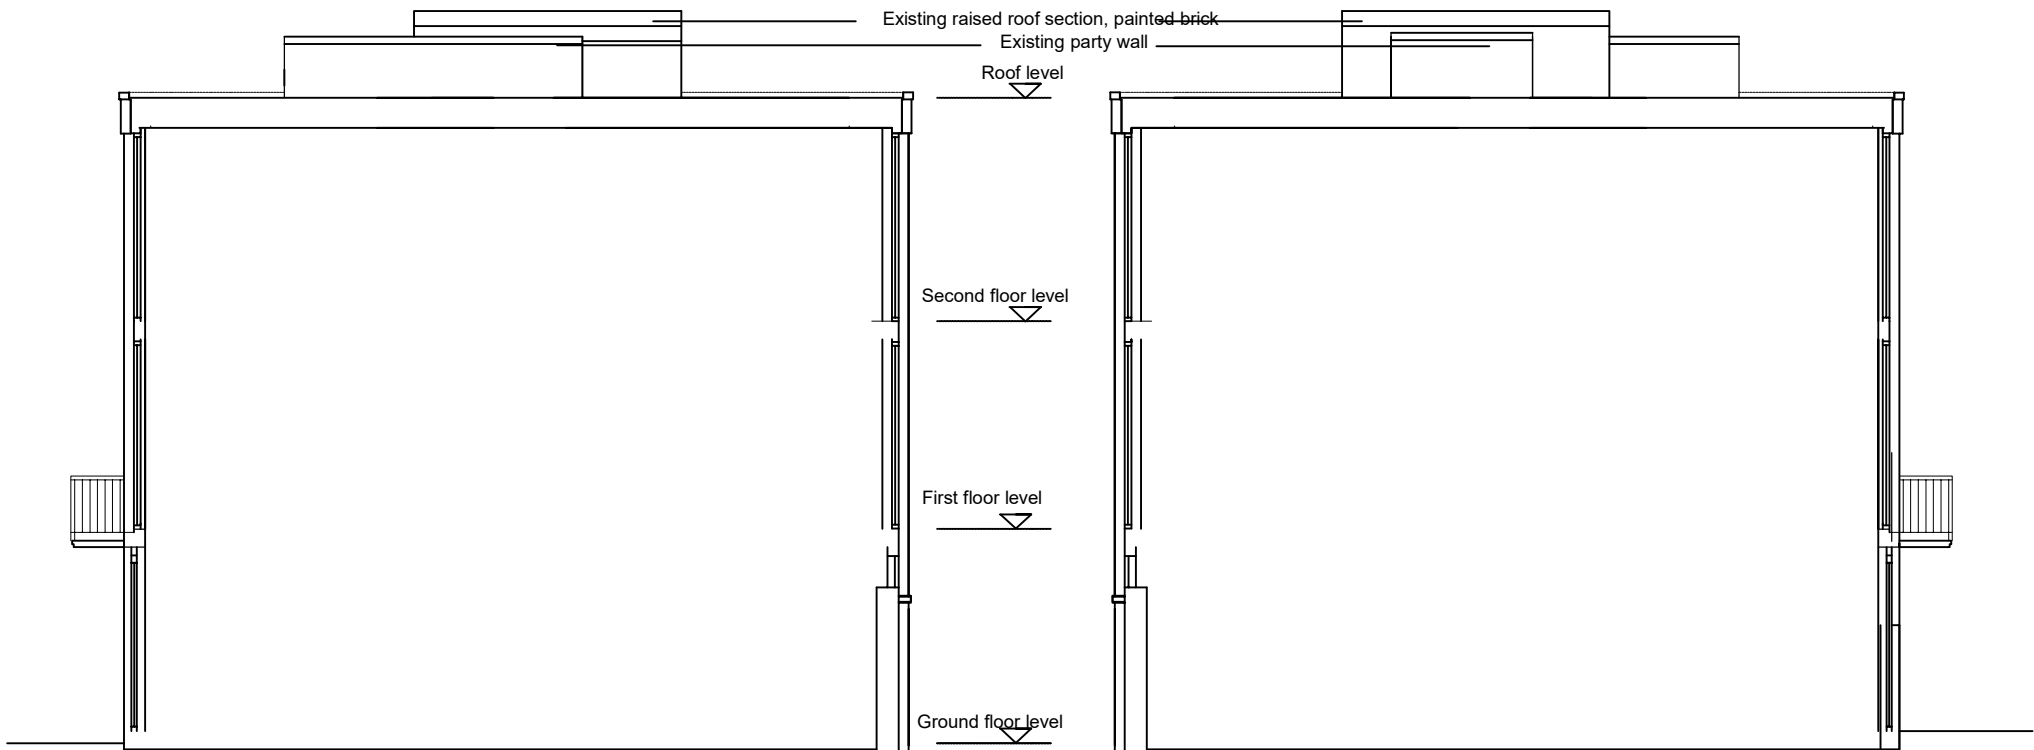


East Elevation

West Elevation

All dimensions to be ratified on site

Revisions		
Rev	Date	Description

 

9 Briary Close London NW3 3JZ
Existing Elevations

Scale	1:100 at A3	Job Number	179
Date	08.08.2021	Drawn by	ZD
Drawing Status	Planning	Checked by	ZD
Drawing No	101	Revision	00

ZED Architect

55 Church Crescent
London N3 1BL
07971902109
zoe@zedarchitect.com