



Front Elevation

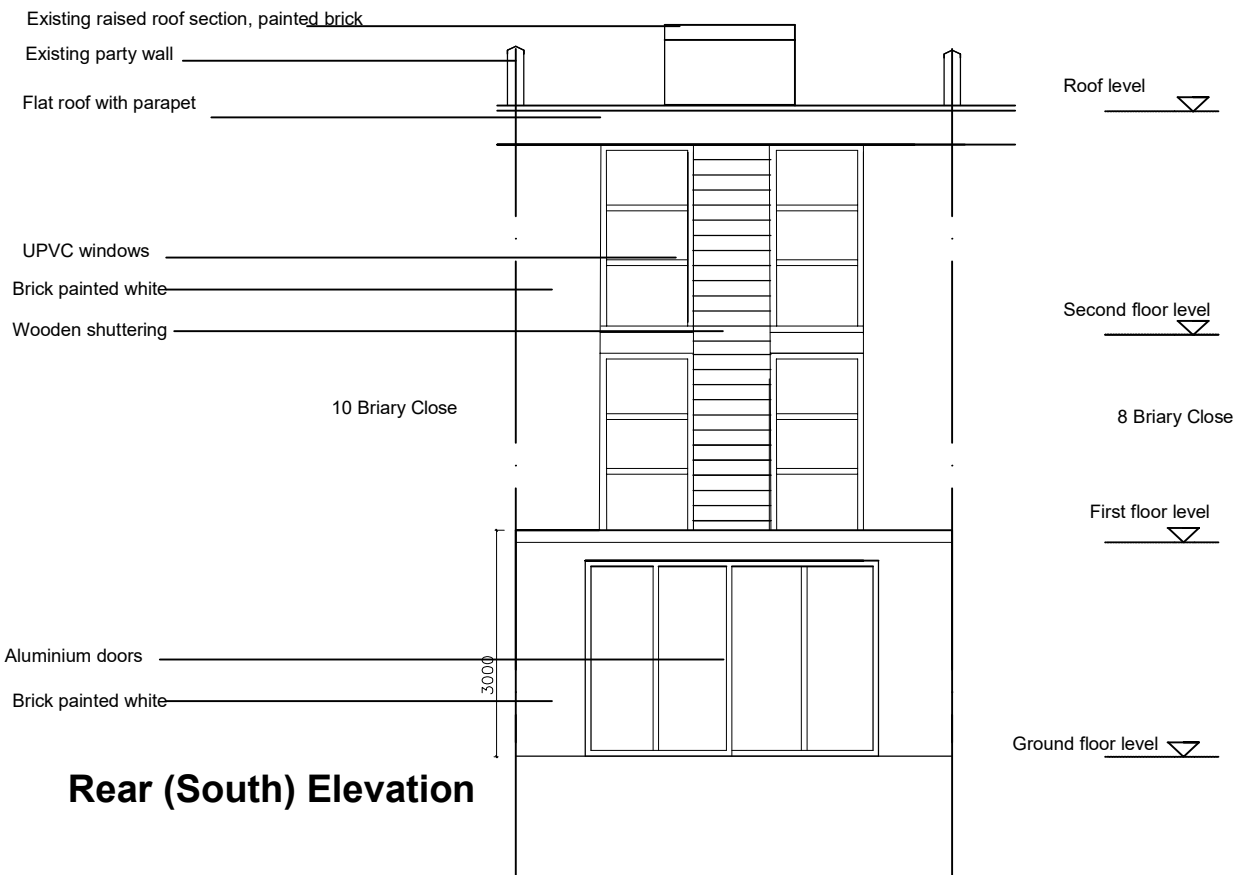

Rear (South) Elevation

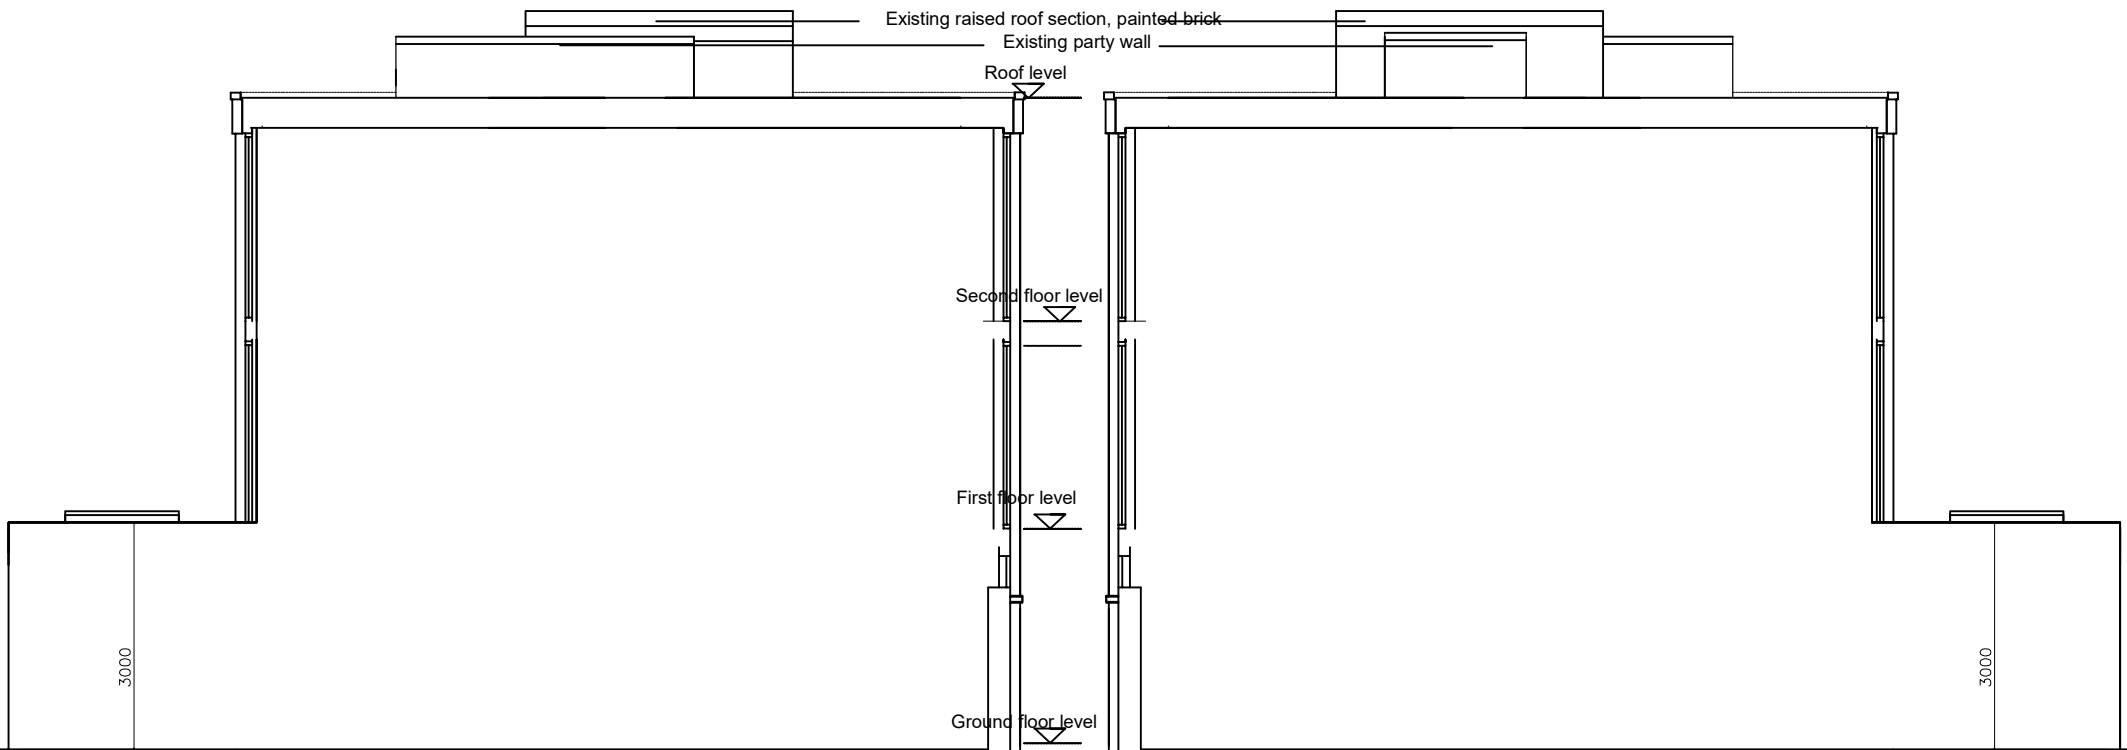


East Elevation

West Elevation

All dimensions to be ratified on site

Revisions		
Rev	Date	Description

 

9 Briary Close London NW3 3JZ
Proposed Elevations

Scale	1:100 at A3
Date	08.08.2021
Drawing Status	Planning
Drawing No	111

Job Number	179
Drawn by	ZD
Checked by	ZD
Revision	00

ZED Architect

55 Church Crescent
London N3 1BL
07971902109
zoe@zedarchitect.com