




# EXISTING

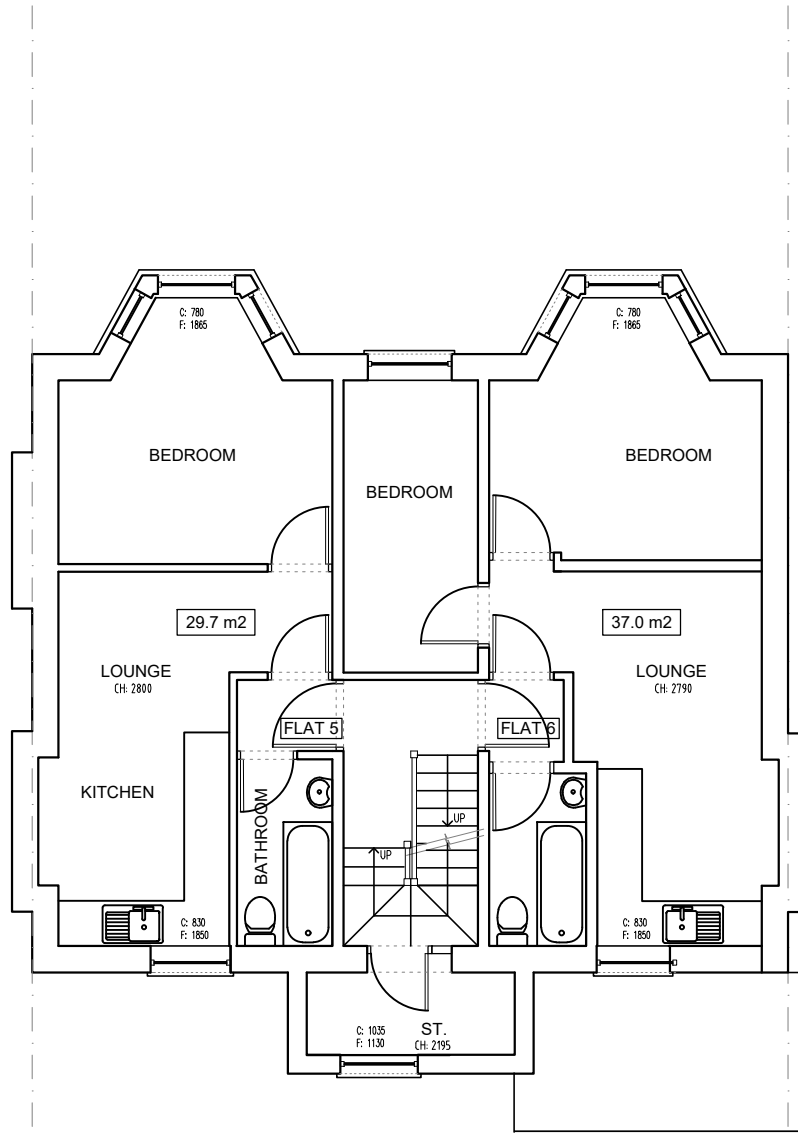

First Floor

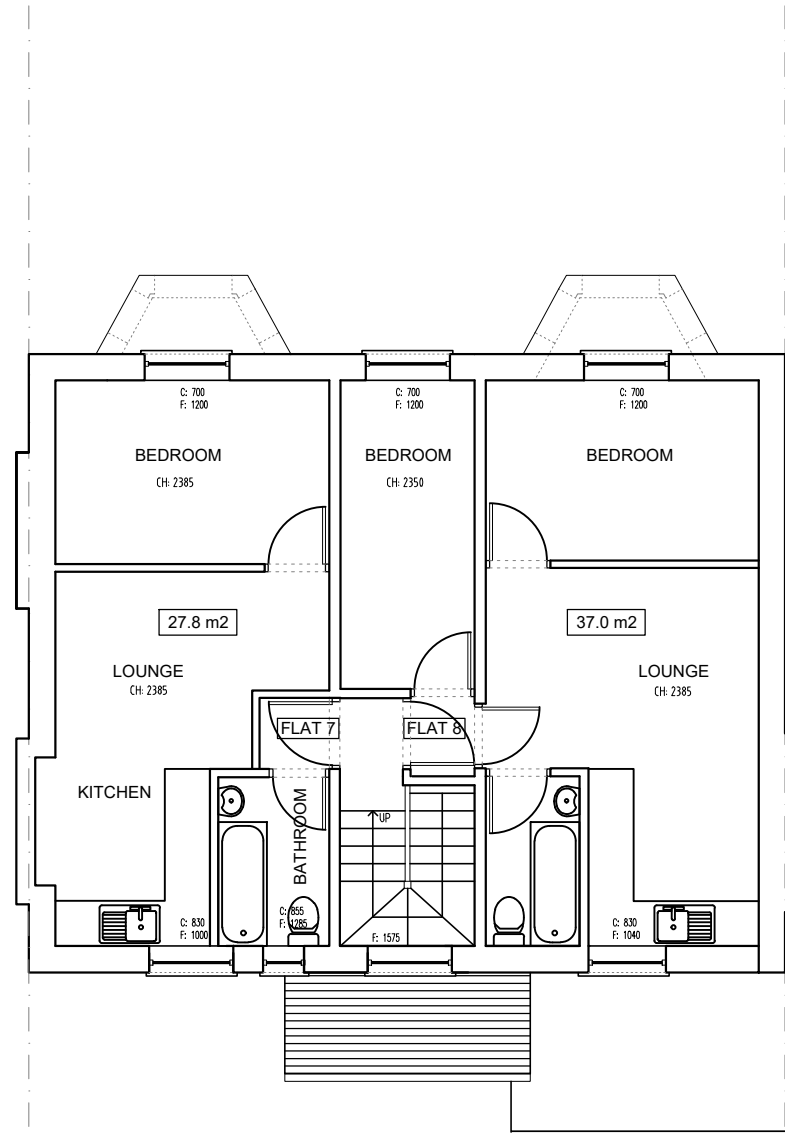


Second Floor

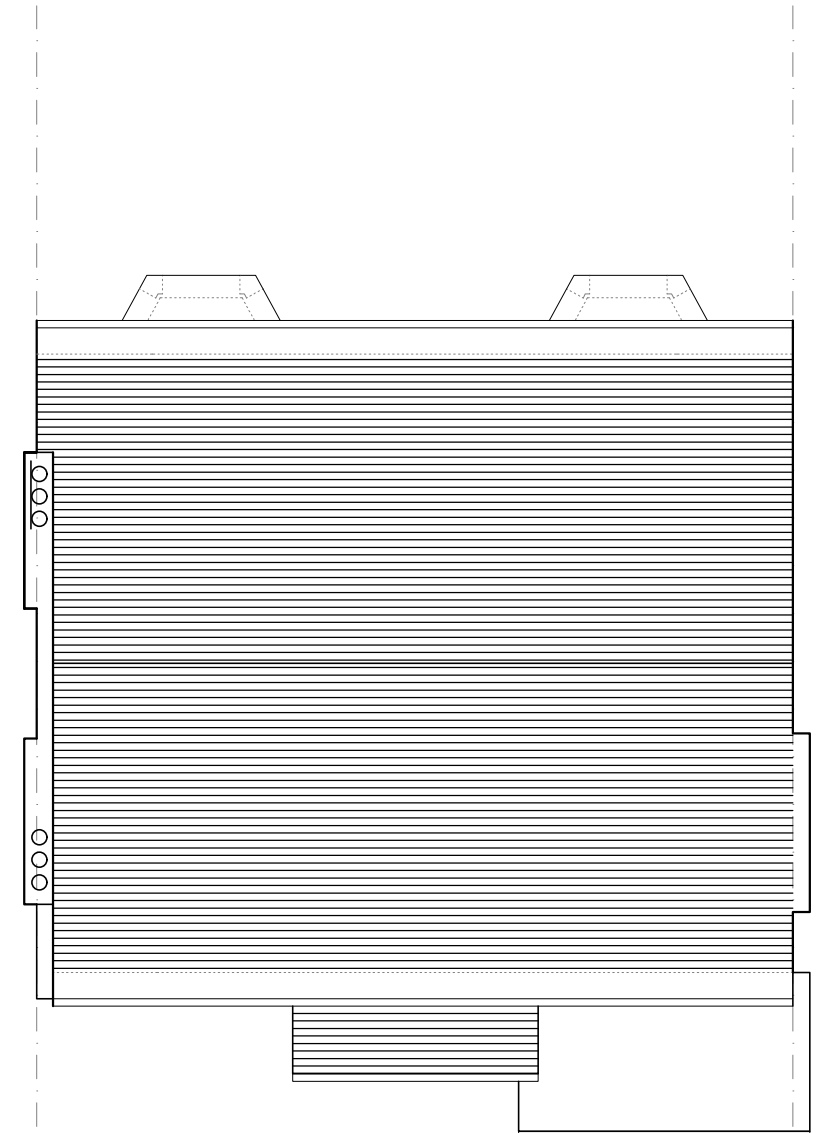

Roof Plan



 <p><b>AJ PLANS</b> info@ajplans.co.uk</p>	<p><small>NOTE</small> The contractors are to check all the dimensions, levels, drain runs and general condition of the site before works commence.</p> <p>All works are to be carried out in accordance with current Building Regulations, British Standards, Code of Practice and Local Authority Requirements.</p>		<p>Project: Haverstock Hill 50A, London, NW3 2BH</p>	
	<p>Title: Existing Plans</p>		<p>Date: 04.07.21      Scale: 1:100 @ A3</p>	
	<p>Dwg. No. HH.50A.EX.02</p>		<p>Rev:</p>	
	<p>info@ajplans.co.uk</p>			