


--- Planning Application Area

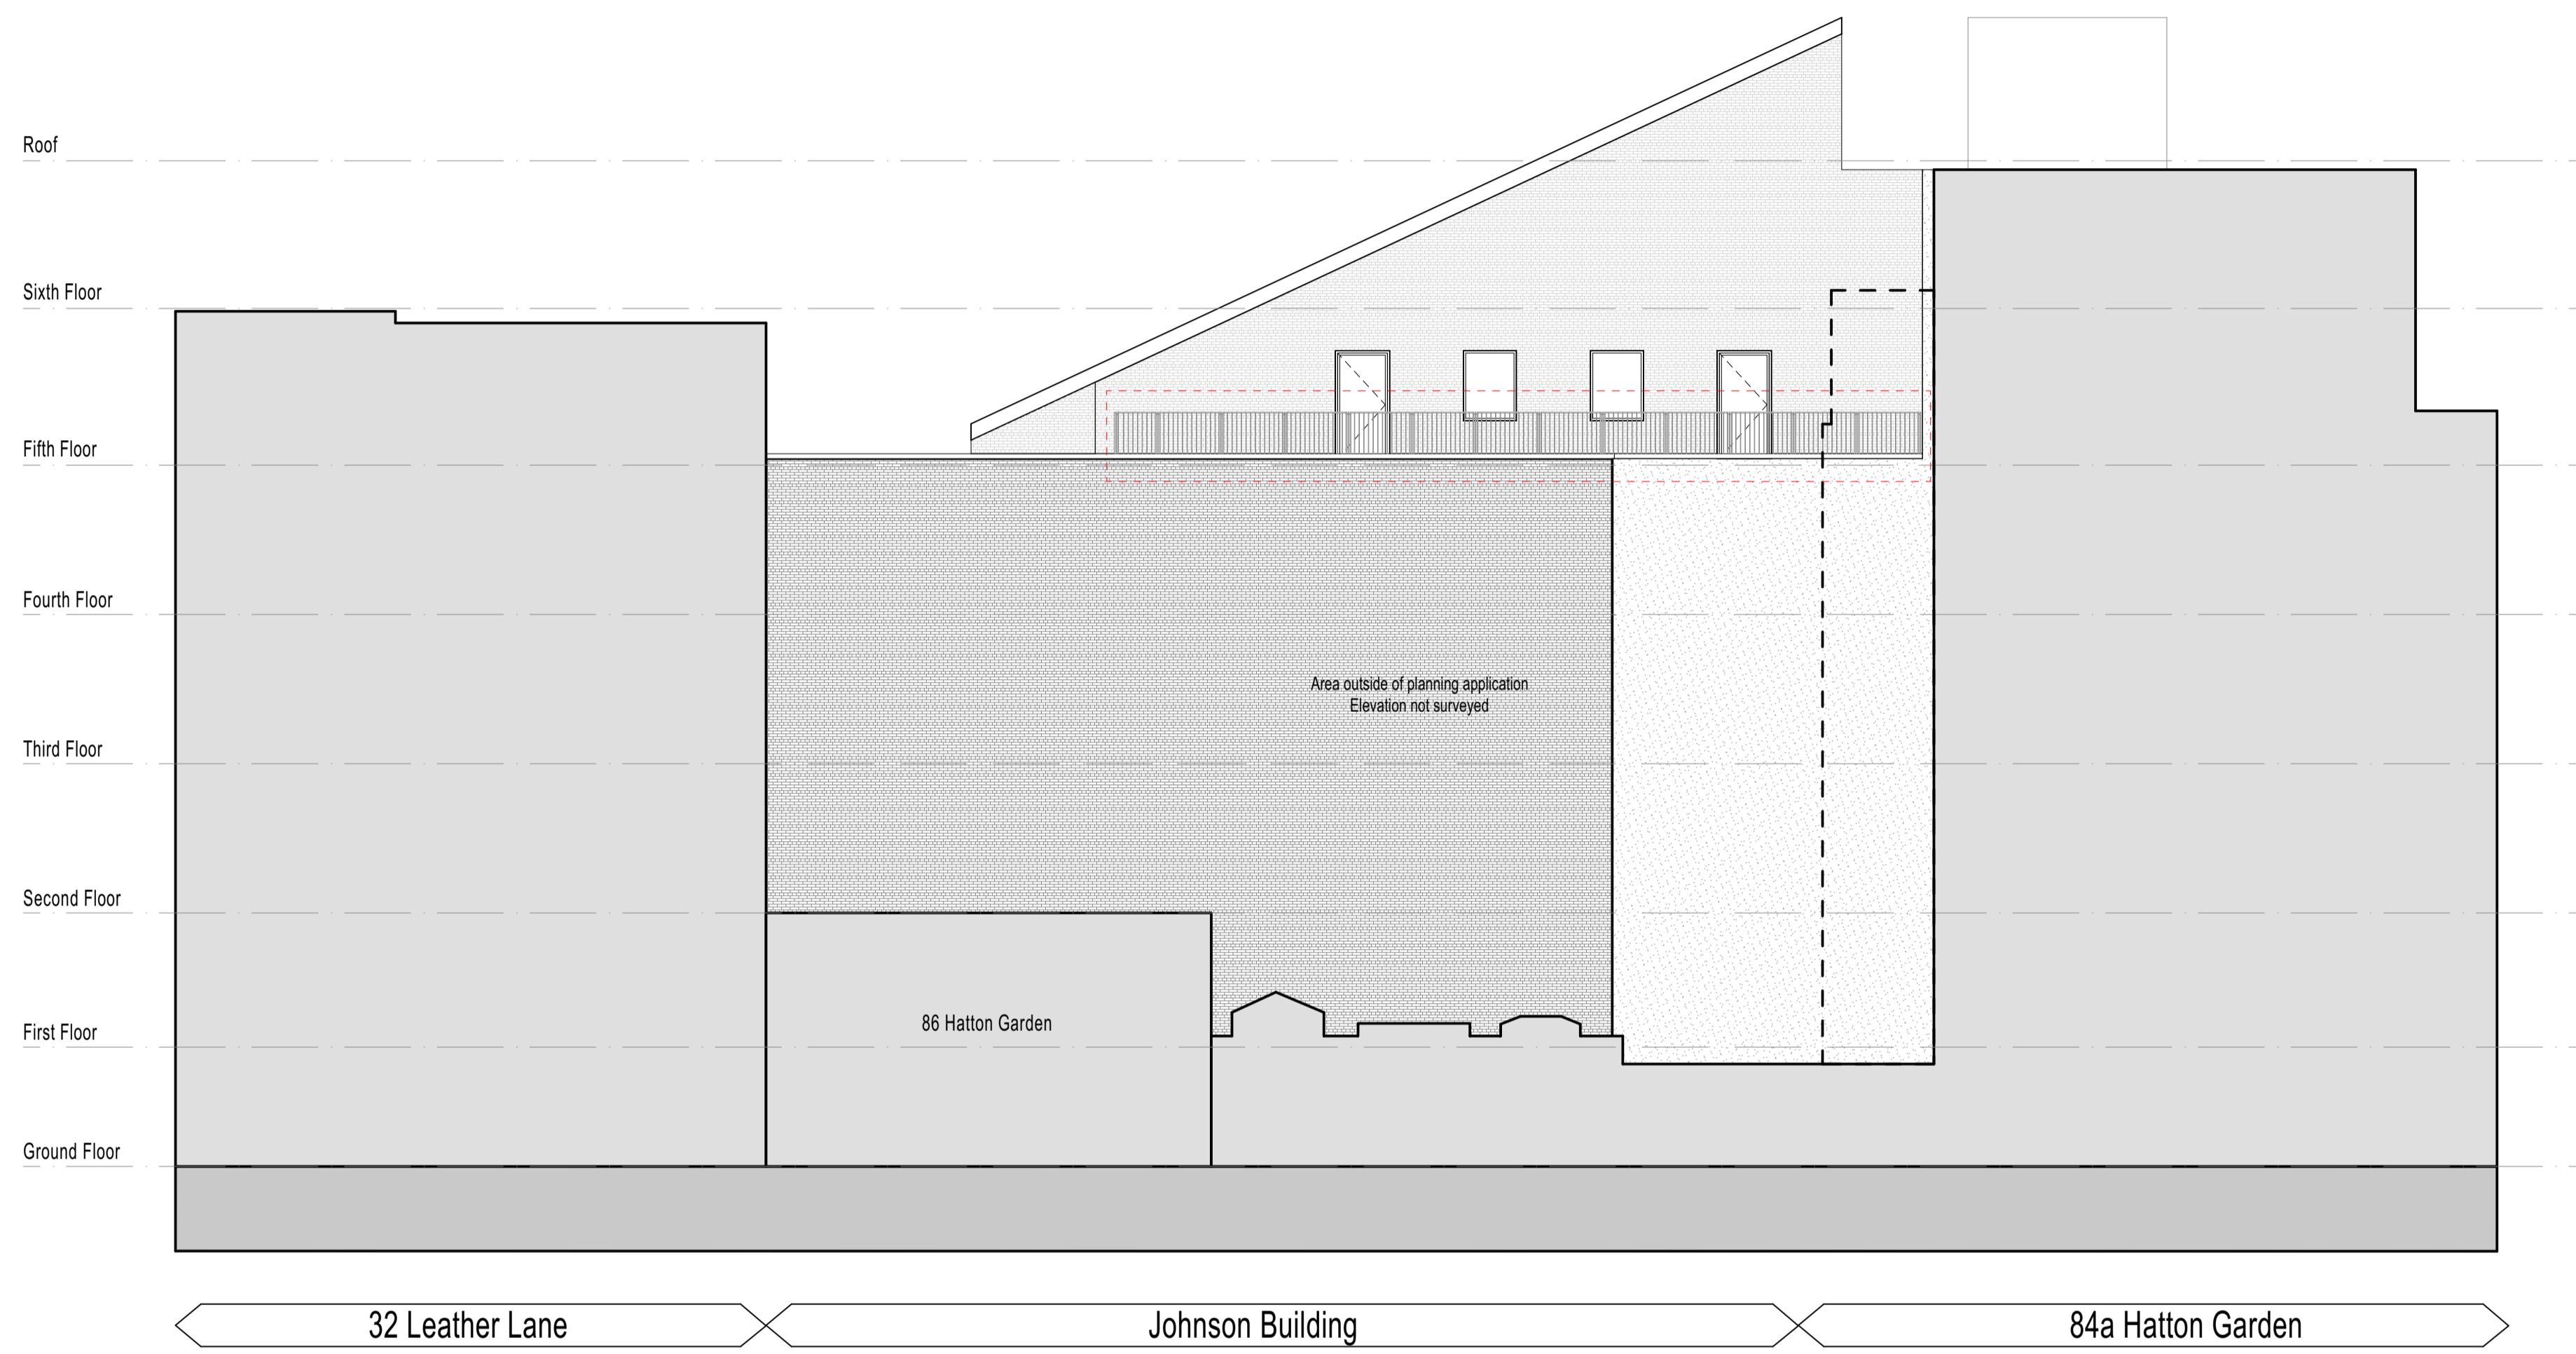


This document and its design content is © John Robertson Architects Ltd. It shall be read in conjunction with all other associated project information including models, specifications, schedules and related consultants documents. Do not scale from documents. All dimensions to be checked on site. Immediately report any discrepancies, errors or omissions on this document to the Originator. If in doubt ASK.

Rev	Date	Dwn	Chk	Description
P01	06/08/2021	AM	LM	For information
P02	10/08/2021	AM	LM	For information
P03	20/08/2021	AM	LM	Issue for Planning

Rev	Date	Dwn	Chk	Description

Rev	Date	Dwn	Chk	Description

KEY PLAN / NORTH SYMBOL

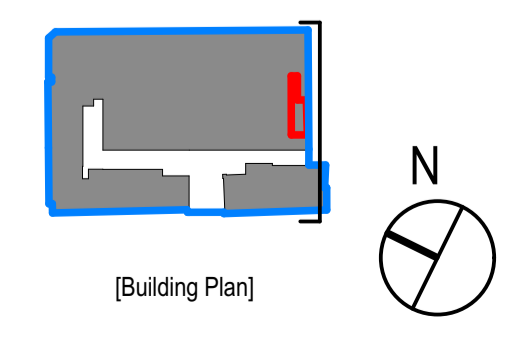

JRA
 John Robertson Architects
 111 Southwark Street,
 London, SE1 0JF
 02076335100
 www.jra.co.uk
 enquiries@jra.co.uk

Project
Johnson Gardens
 London
 Client
Johnson Hatton Office Unit Trust
 11-15 Seaton Place St Helier
 Jersey JE4 0QH UK

Drawing Title	Johnson Building - Existing South Elevation		
Scale	1:125 @ A1 / 1:250 @ A3	Internal Project No.	1985
Dwg No.	1985-JRA-01-XX-DR-A-0021		
Suitability	FOR INFORMATION		S2
Revision	PRELIMINARY		P03