


Construction Management, Design and Building Contracting  
Charlie Rudgard RIBA  
108 King Henry's Road, LONDON NW3 3SL  
Telephone: 02966278295

charles@rudgard.com  
www.rudgardholdings.com

Project:  
108 King Henry's Road NW3 3SL  
Client:  
Scale: 1:500

CHARLIE RUDGARD ARCHITECT RIBA  
RHL Ltd

Drawing Number: 87 001  
108 King Henry's Road, Location Plan

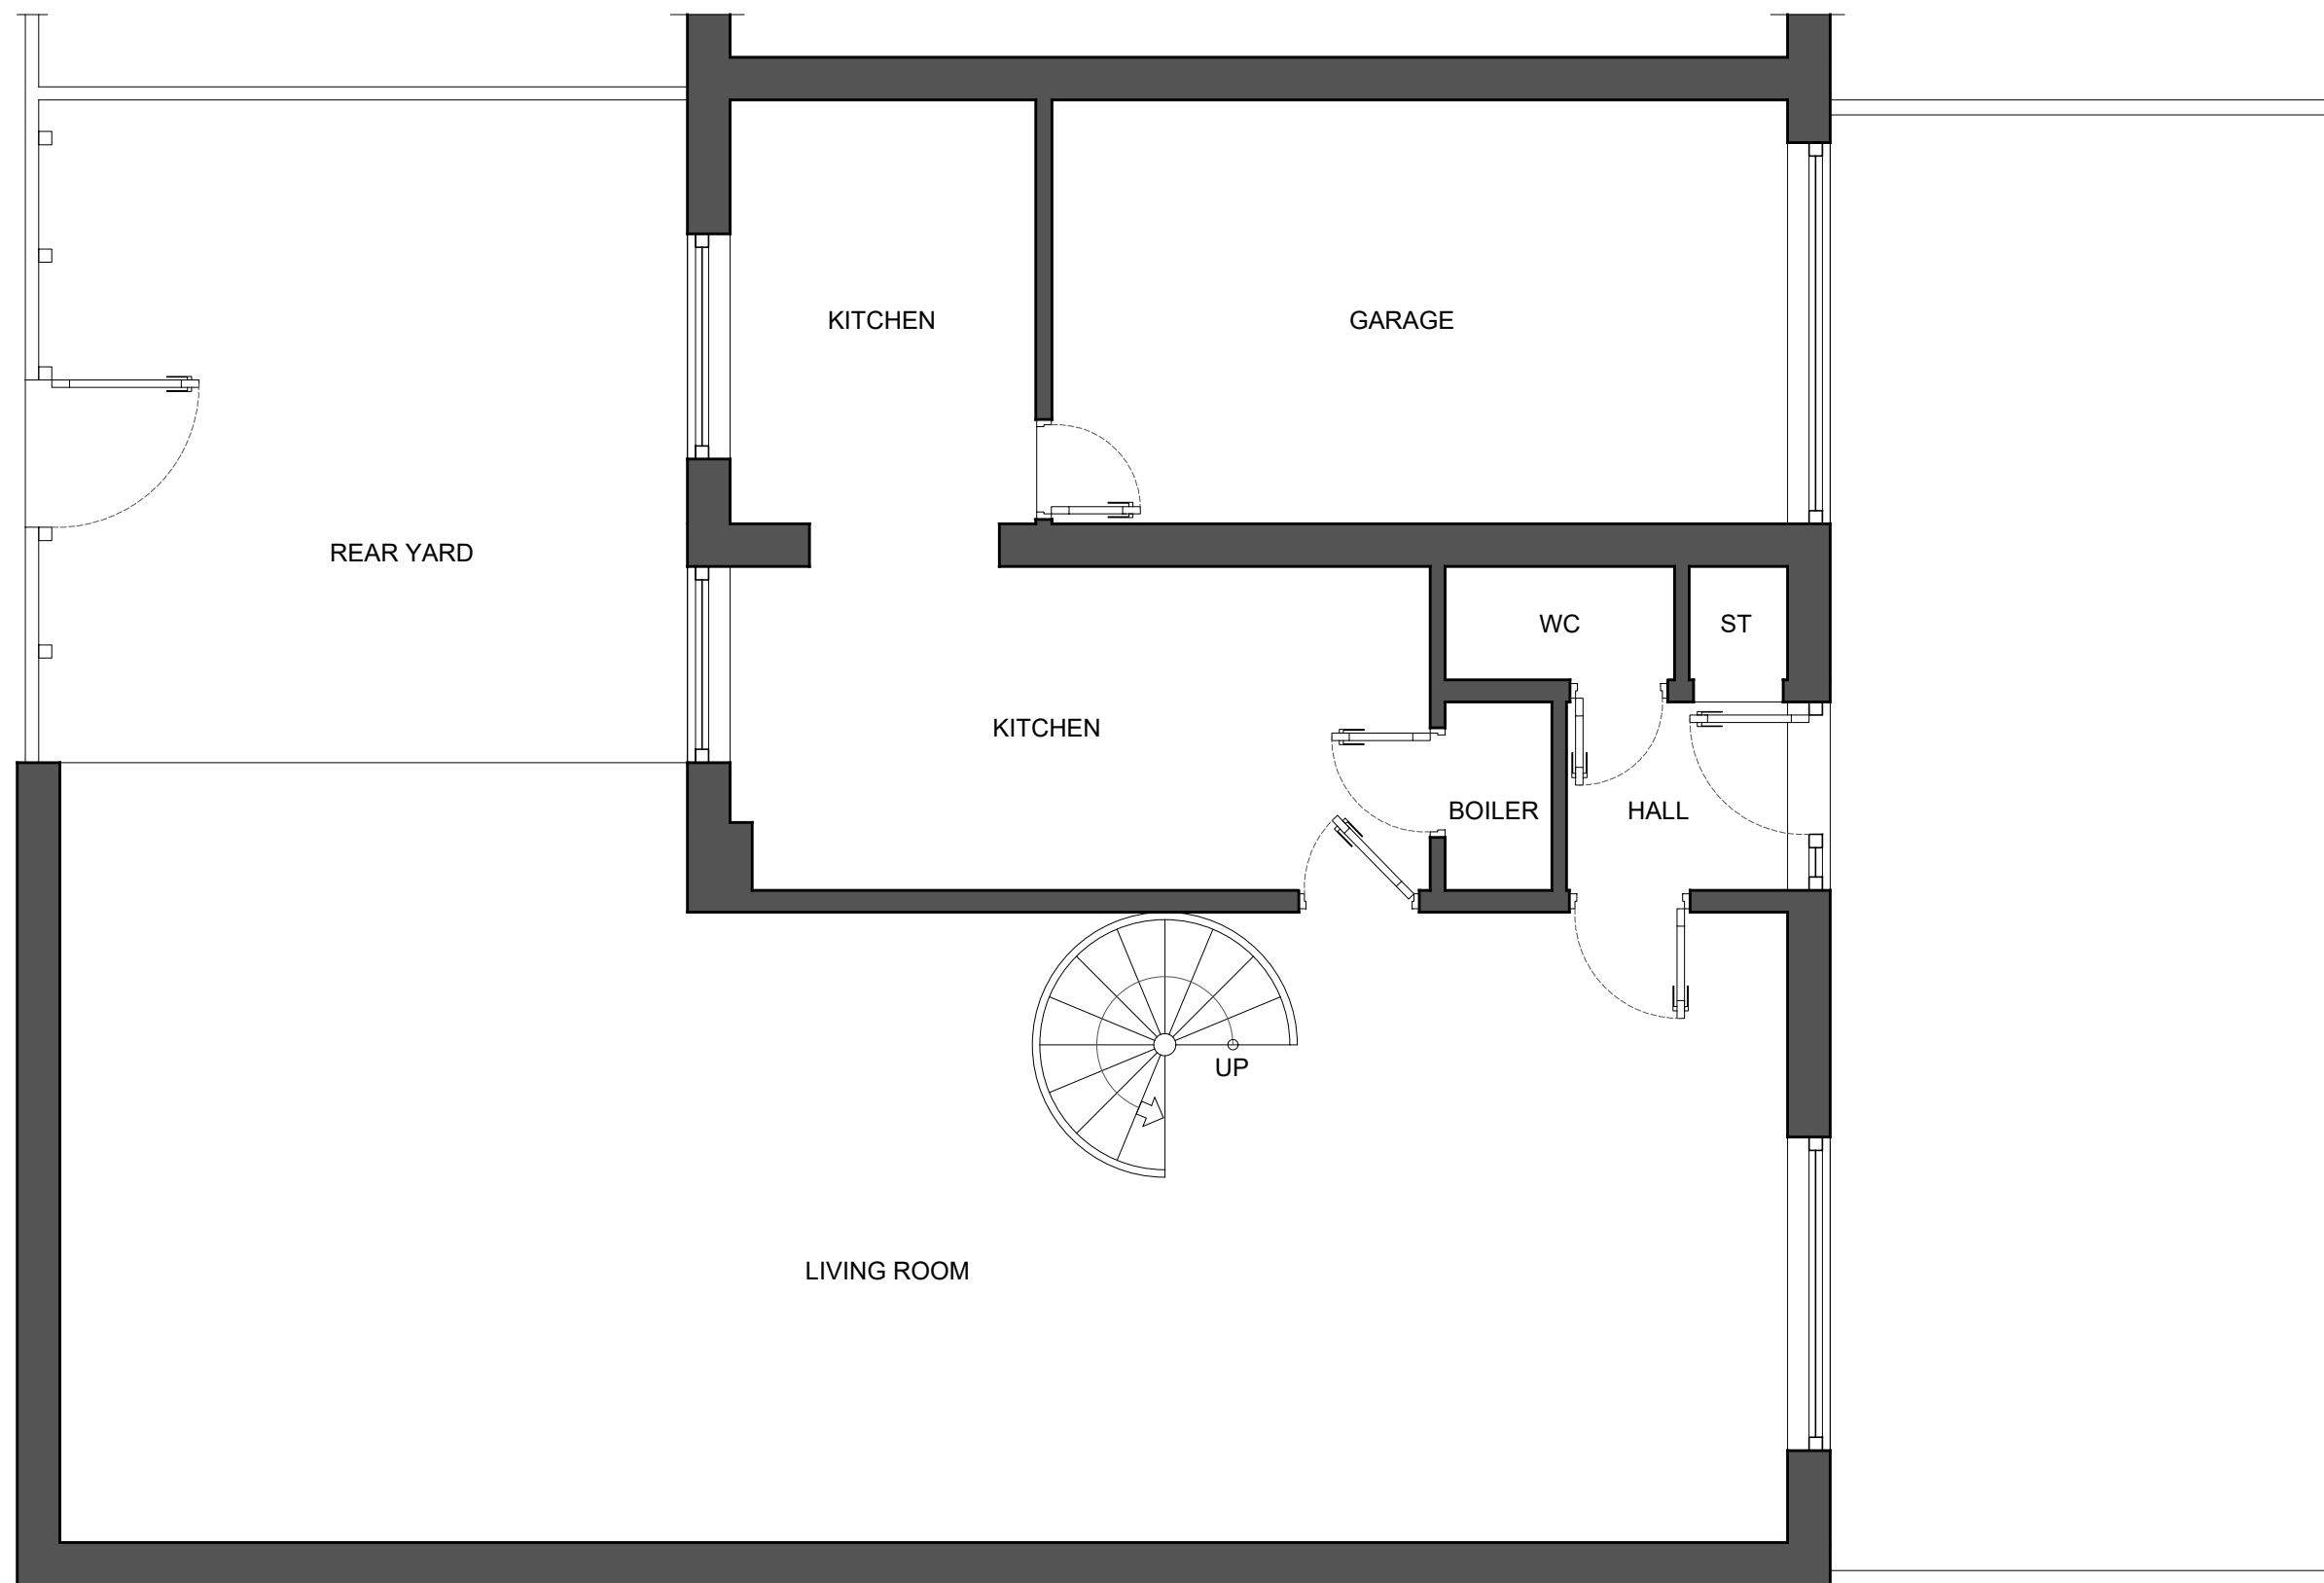


Construction Management, Design and Building Contracting  
 Charlie Rudgard RIBA  
 108 King Henry's Road, LONDON NW3 3SL  
 Telephone: 02966278295

charles@rudgard.com  
 www.rudgardholdings.com

Project:  
 108 King Henry's Road NW3 3SL  
 Client:  
 Scale: 1:50

CHARLIE RUDGARD ARCHITECT RIBA  
 RHL Ltd

Drawing Number: 87 P002  
 108 King Henry's Road, Ground Floor Plan, Existing

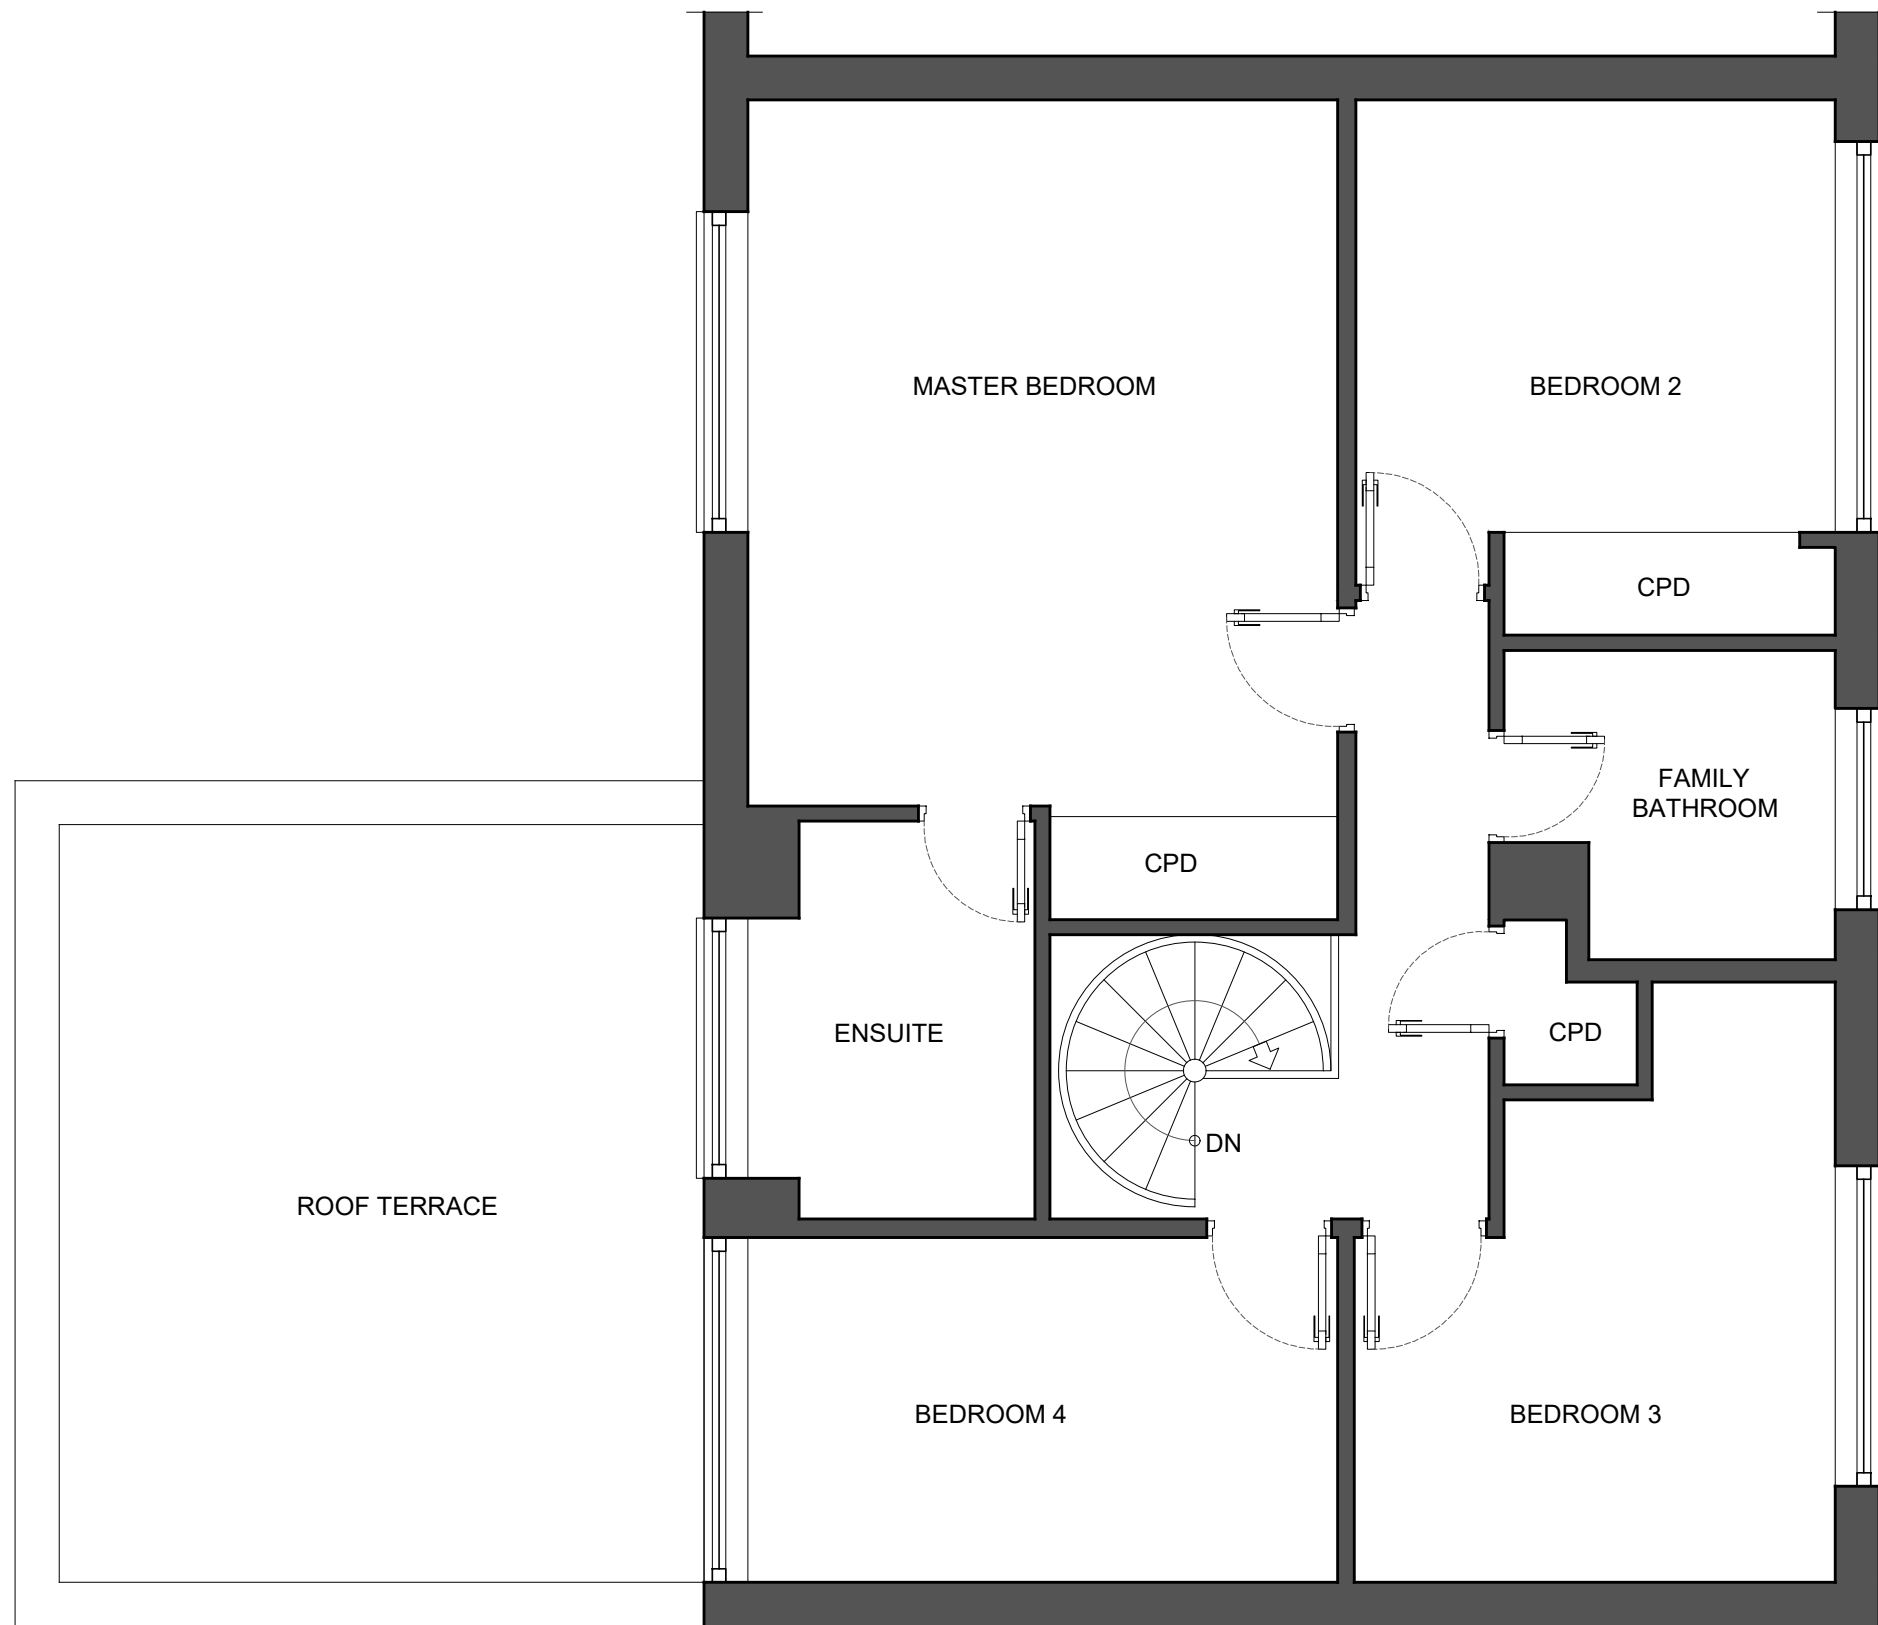


Construction Management, Design and Building Contracting  
 Charlie Rudgard RIBA  
 108 King Henry's Road, LONDON NW3 3SL  
 Telephone: 02966278295

charles@rudgard.com  
 www.rudgardholdings.com

Project:  
 108 King Henry's Road NW3 3SL  
 Client:  
 Scale: 1:50

CHARLIE RUDGARD ARCHITECT RIBA  
 RHL Ltd

Drawing Number: 87 P003  
 108 King Henry's Road, First Floor Plan, Existing

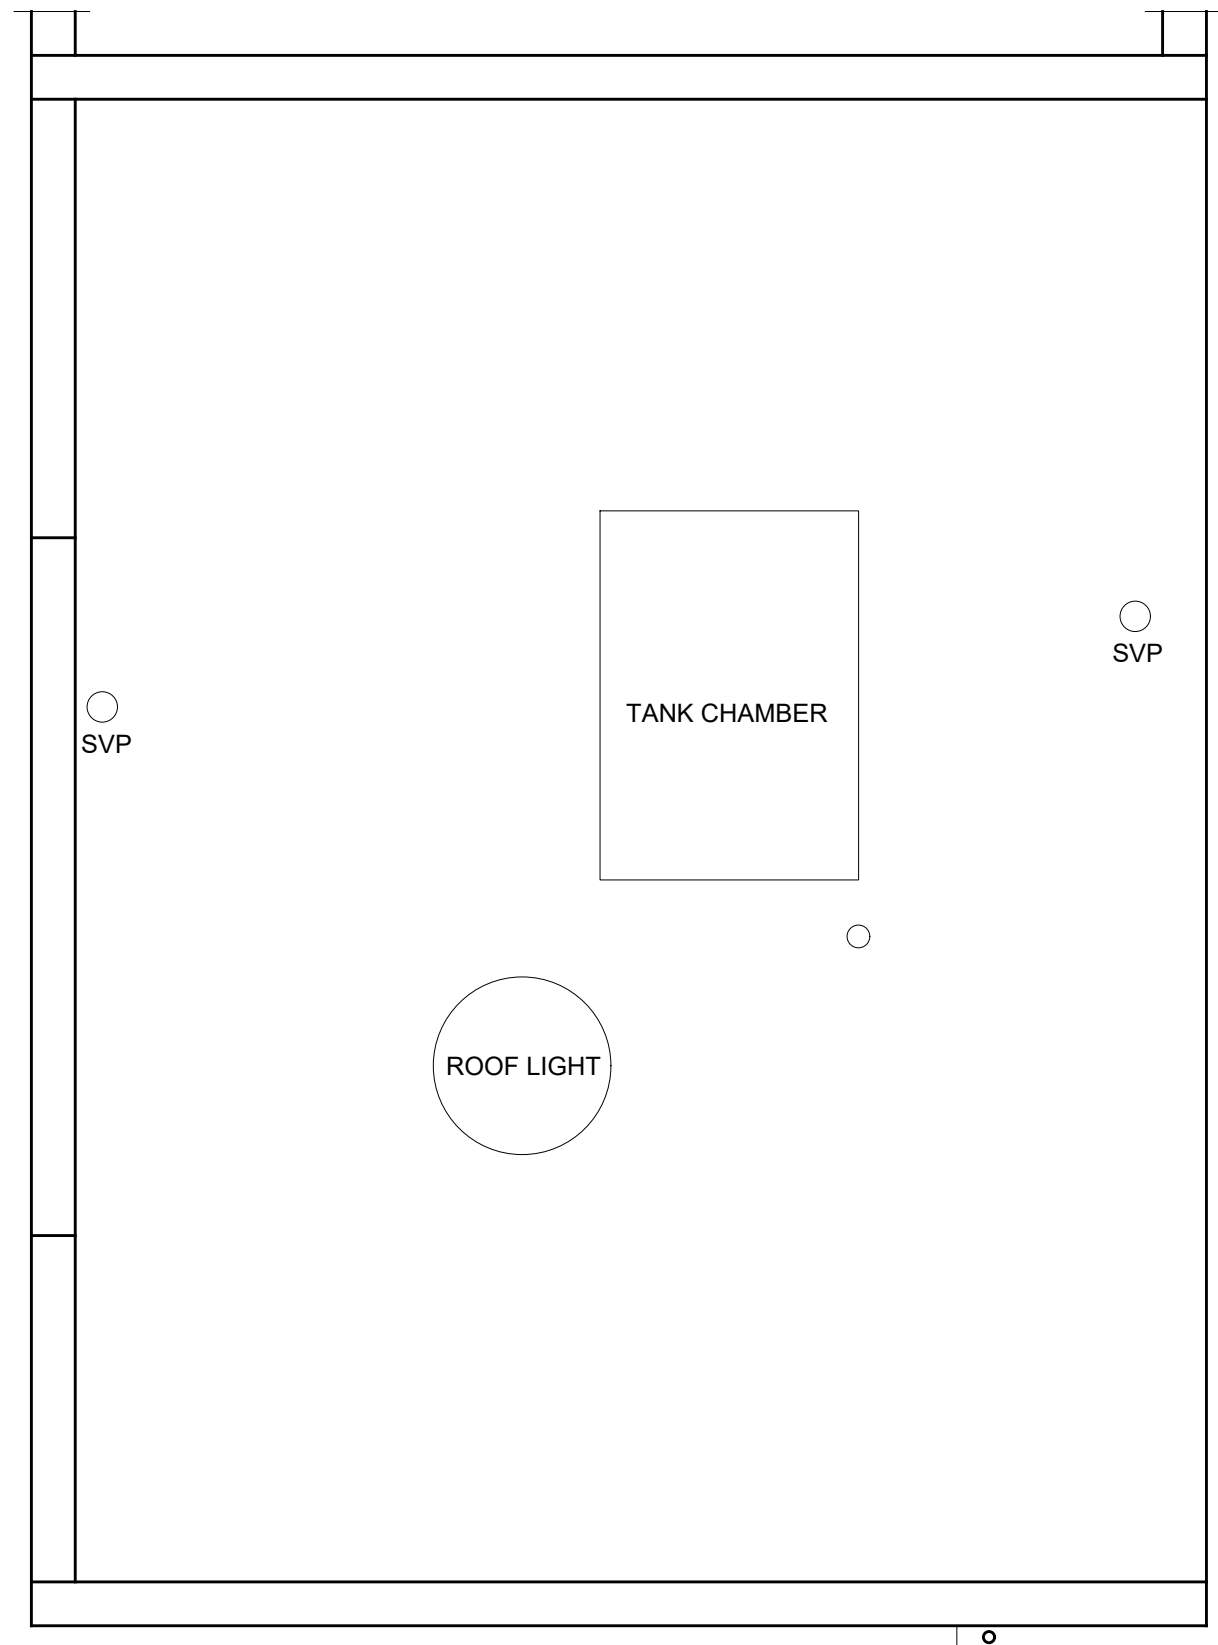

Construction Management, Design and Building Contracting  
Charlie Rudgard RIBA  
108 King Henry's Road, LONDON NW3 3SL  
Telephone: 02966278295

charles@rudgard.com  
www.rudgardholdings.com

Project:  
108 King Henry's Road NW3 3SL  
Client:  
Scale: 1:50

CHARLIE RUDGARD ARCHITECT RIBA  
RHL Ltd

Drawing Number: 87 008  
108 King Henry's Road, Roof Plan, Existing




Construction Management, Design and Building Contracting  
Charlie Rudgard RIBA  
108 King Henry's Road, LONDON NW3 3SL  
Telephone: 02966278295

charles@rudgard.com  
www.rudgardholdings.com

Project:  
108 King Henry's Road NW3 3SL  
Client:  
Scale: 1:50

CHARLIE RUDGARD ARCHITECT RIBA  
RHL Ltd

Drawing Number: 87 004  
108 King Henry's Road, South Elevation, Existing

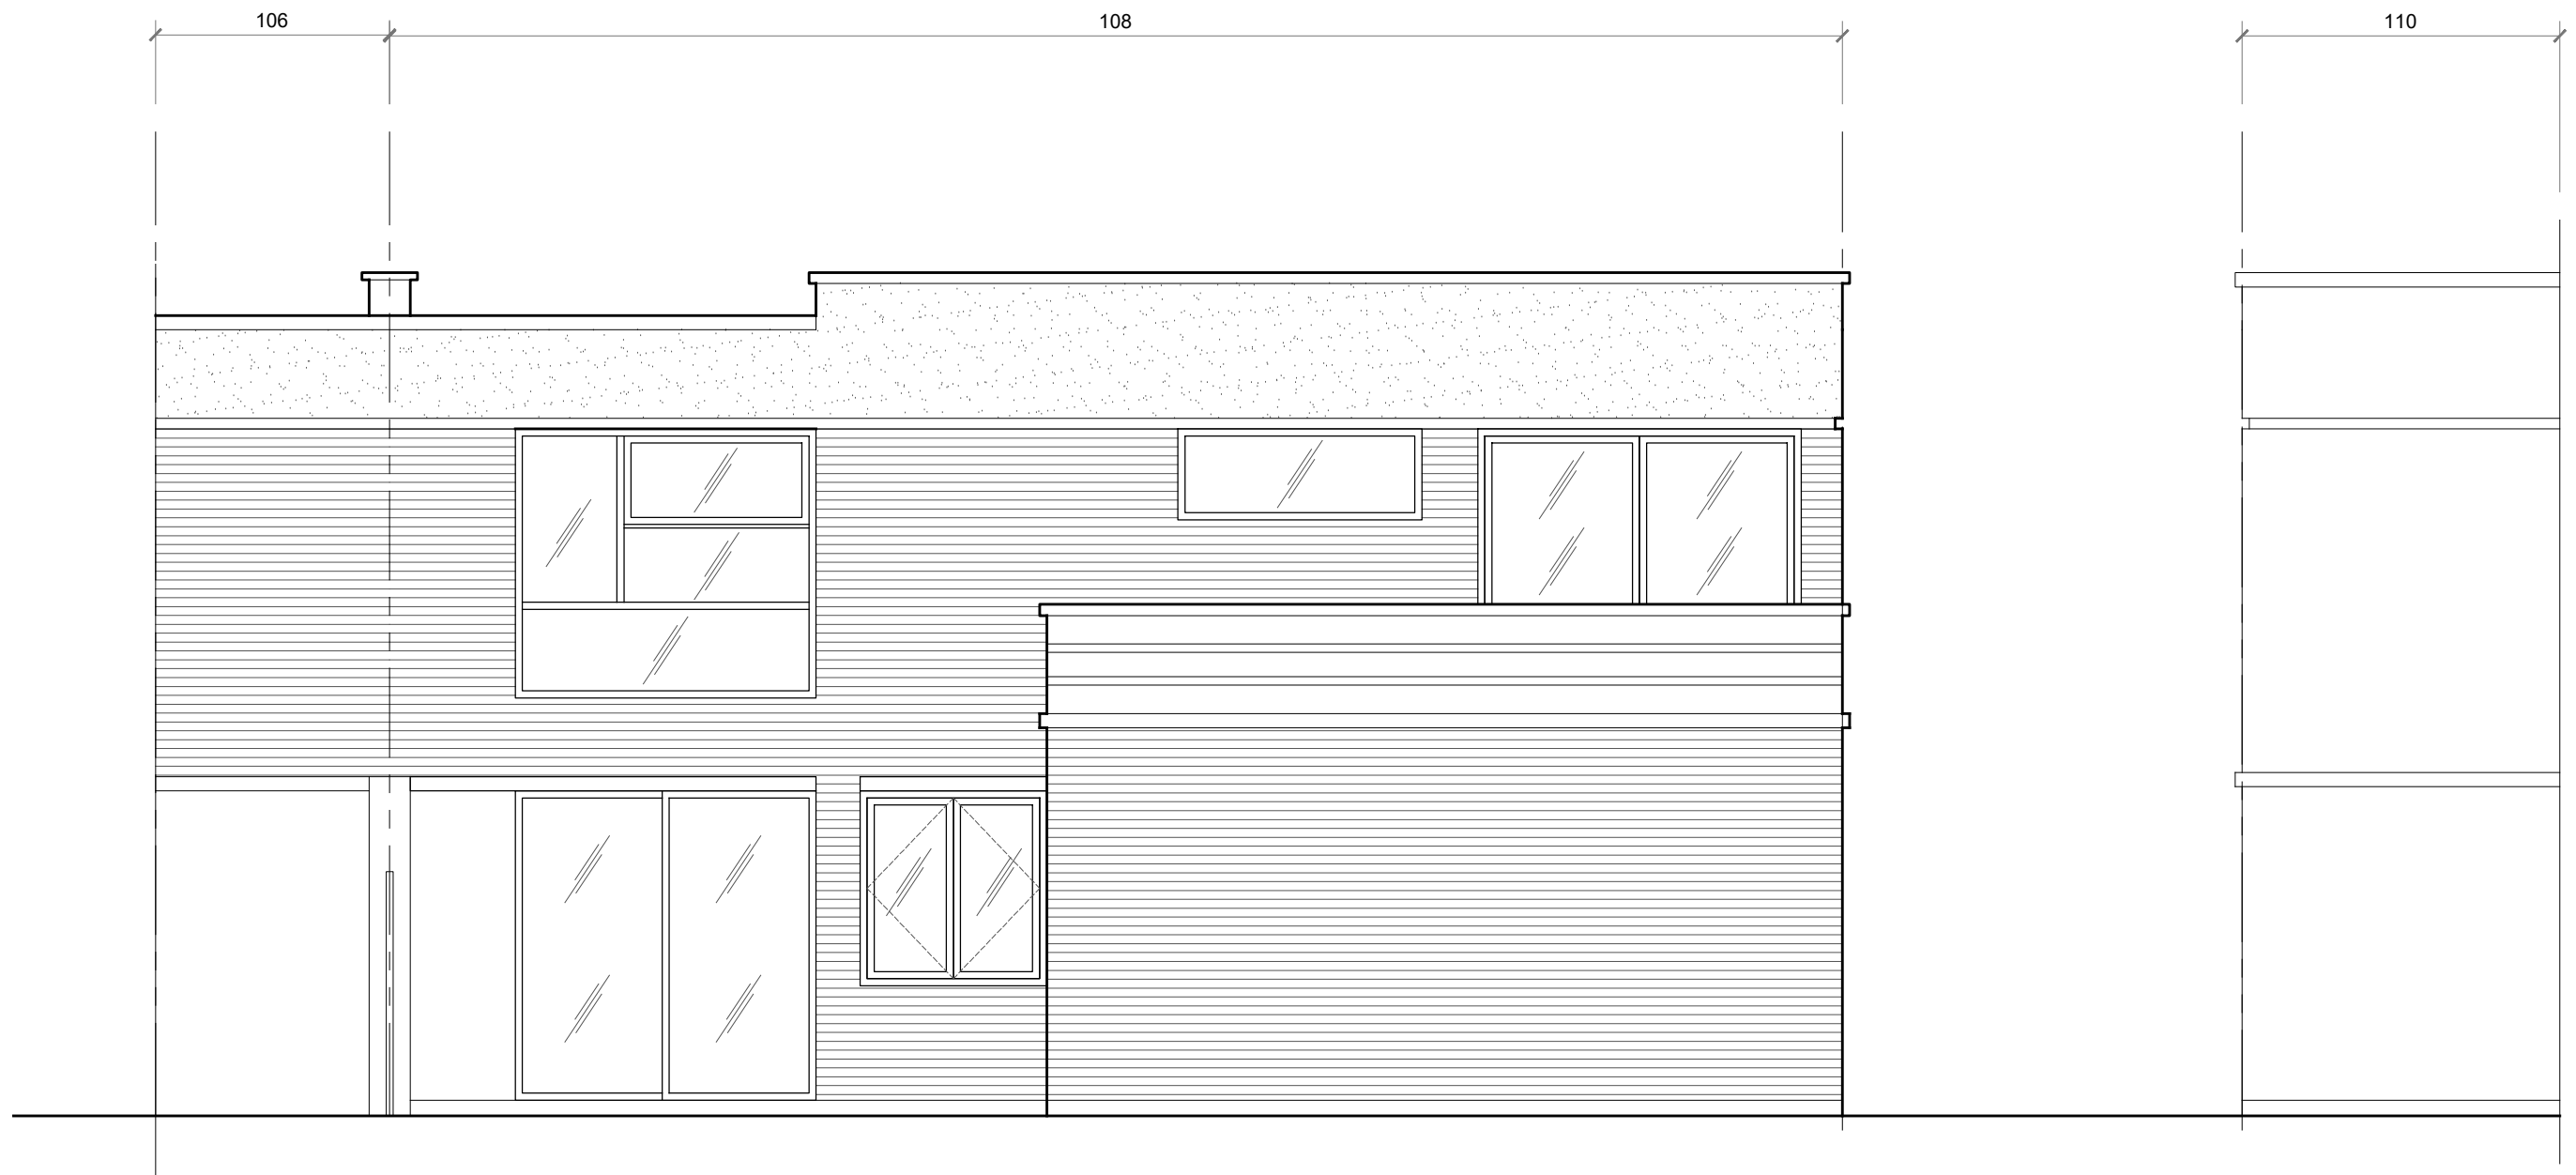


Construction Management, Design and Building Contracting  
Charlie Rudgard RIBA  
108 King Henry's Road, LONDON NW3 3SL  
Telephone: 02966278295

charles@rudgard.com  
www.rudgardholdings.com

Project:  
108 King Henry's Road NW3 3SL  
Client:  
Scale: 1:50

CHARLIE RUDGARD ARCHITECT RIBA  
RHL Ltd

Drawing Number: 87 P005  
108 King Henry's Road, North Elevation, Existing

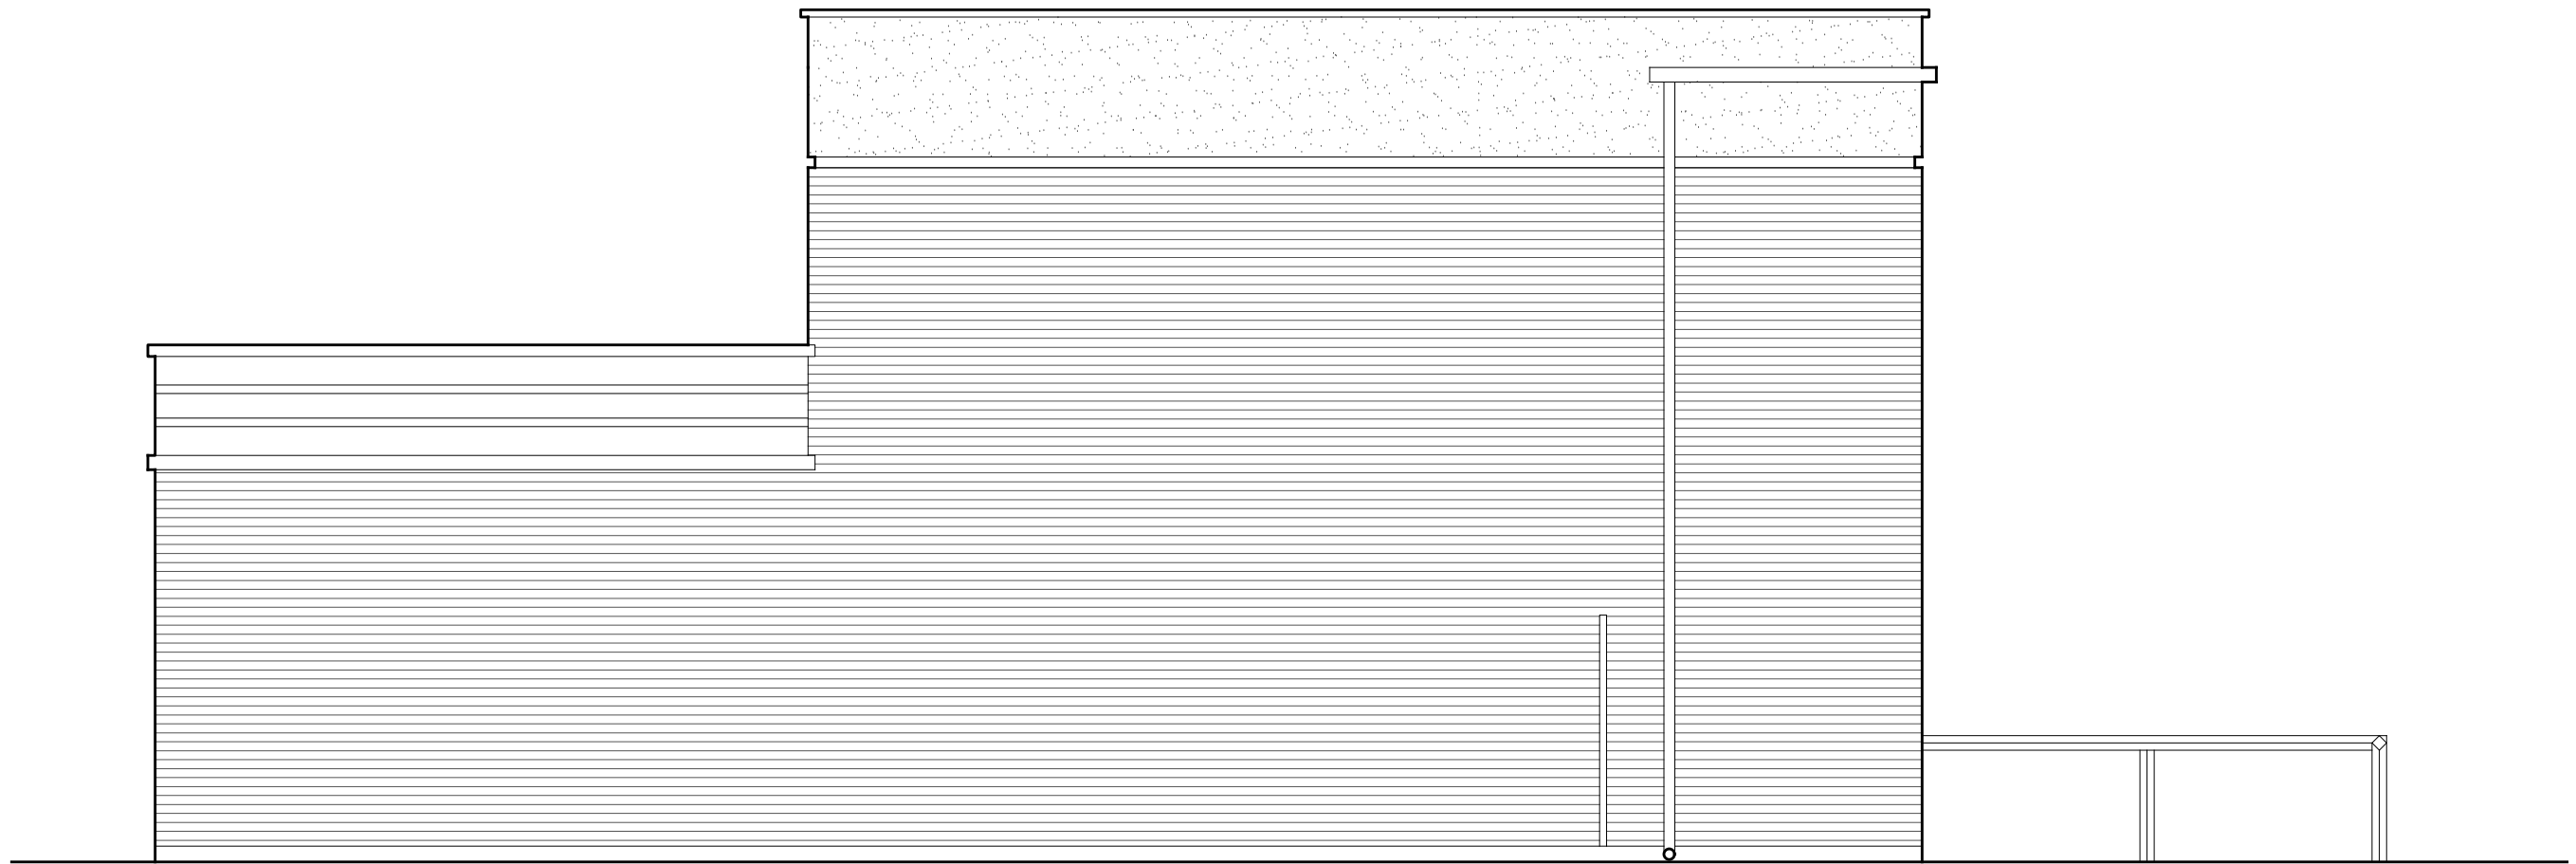


Construction Management, Design and Building Contracting  
Charlie Rudgard RIBA  
108 King Henry's Road, LONDON NW3 3SL  
Telephone: 02966278295

charles@rudgard.com  
www.rudgardholdings.com

Project:  
108 King Henry's Road NW3 3SL  
Client:  
Scale: 1:50

CHARLIE RUDGARD ARCHITECT RIBA  
RHL Ltd

Drawing Number: 87 006  
108 King Henry's Road, West Elevation, Existing

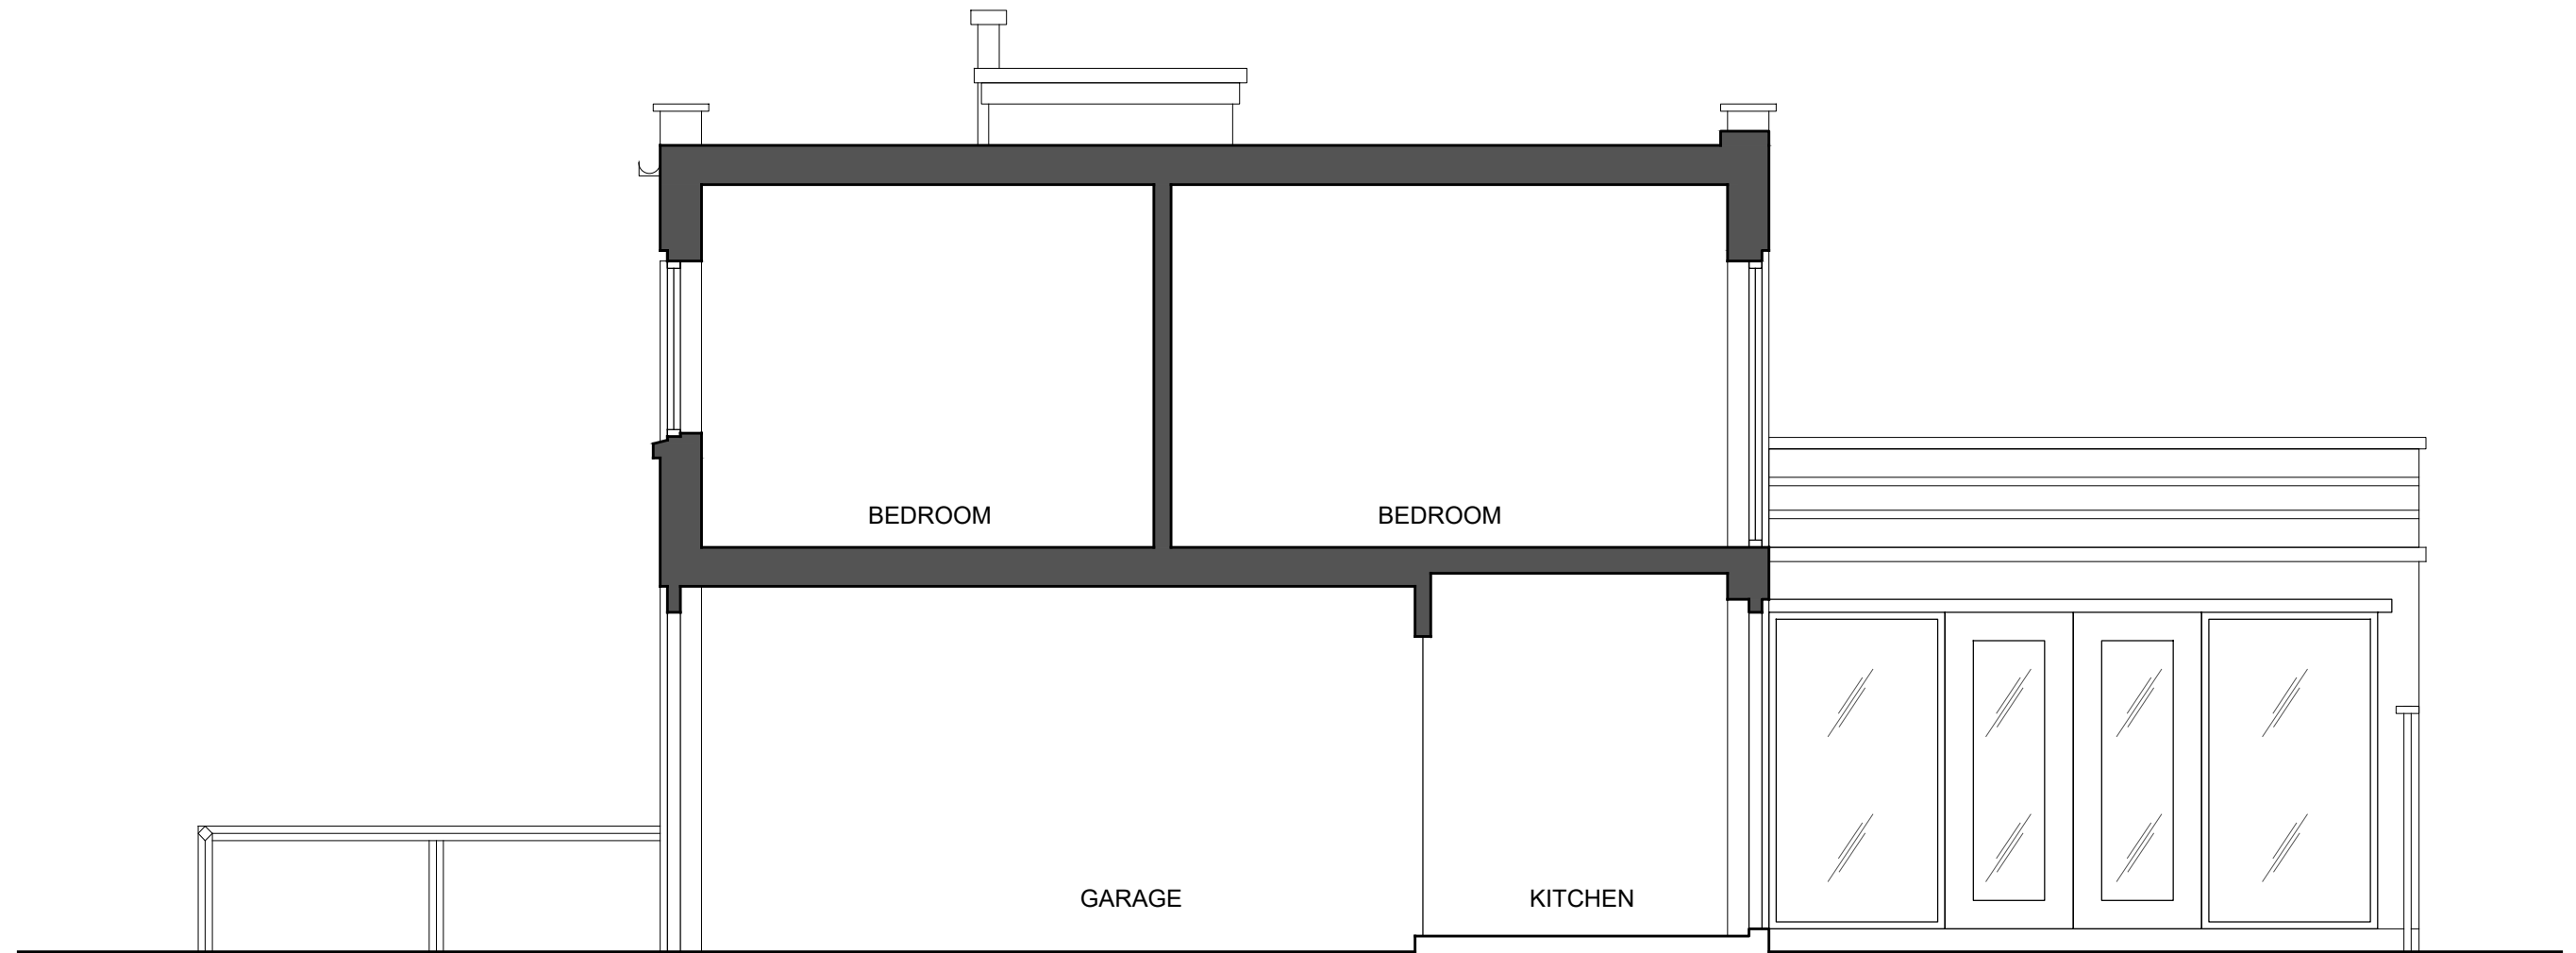

Construction Management, Design and Building Contracting  
Charlie Rudgard RIBA  
108 King Henry's Road, LONDON NW3 3SL  
Telephone: 02966278295


charles@rudgard.com  
www.rudgardholdings.com

Project:  
108 King Henry's Road NW3 3SL  
Client:  
Scale: 1:50

CHARLIE RUDGARD ARCHITECT RIBA  
RHL Ltd

Drawing Number: 87 007  
108 King Henry's Road, East Sectional Elevation, Existing



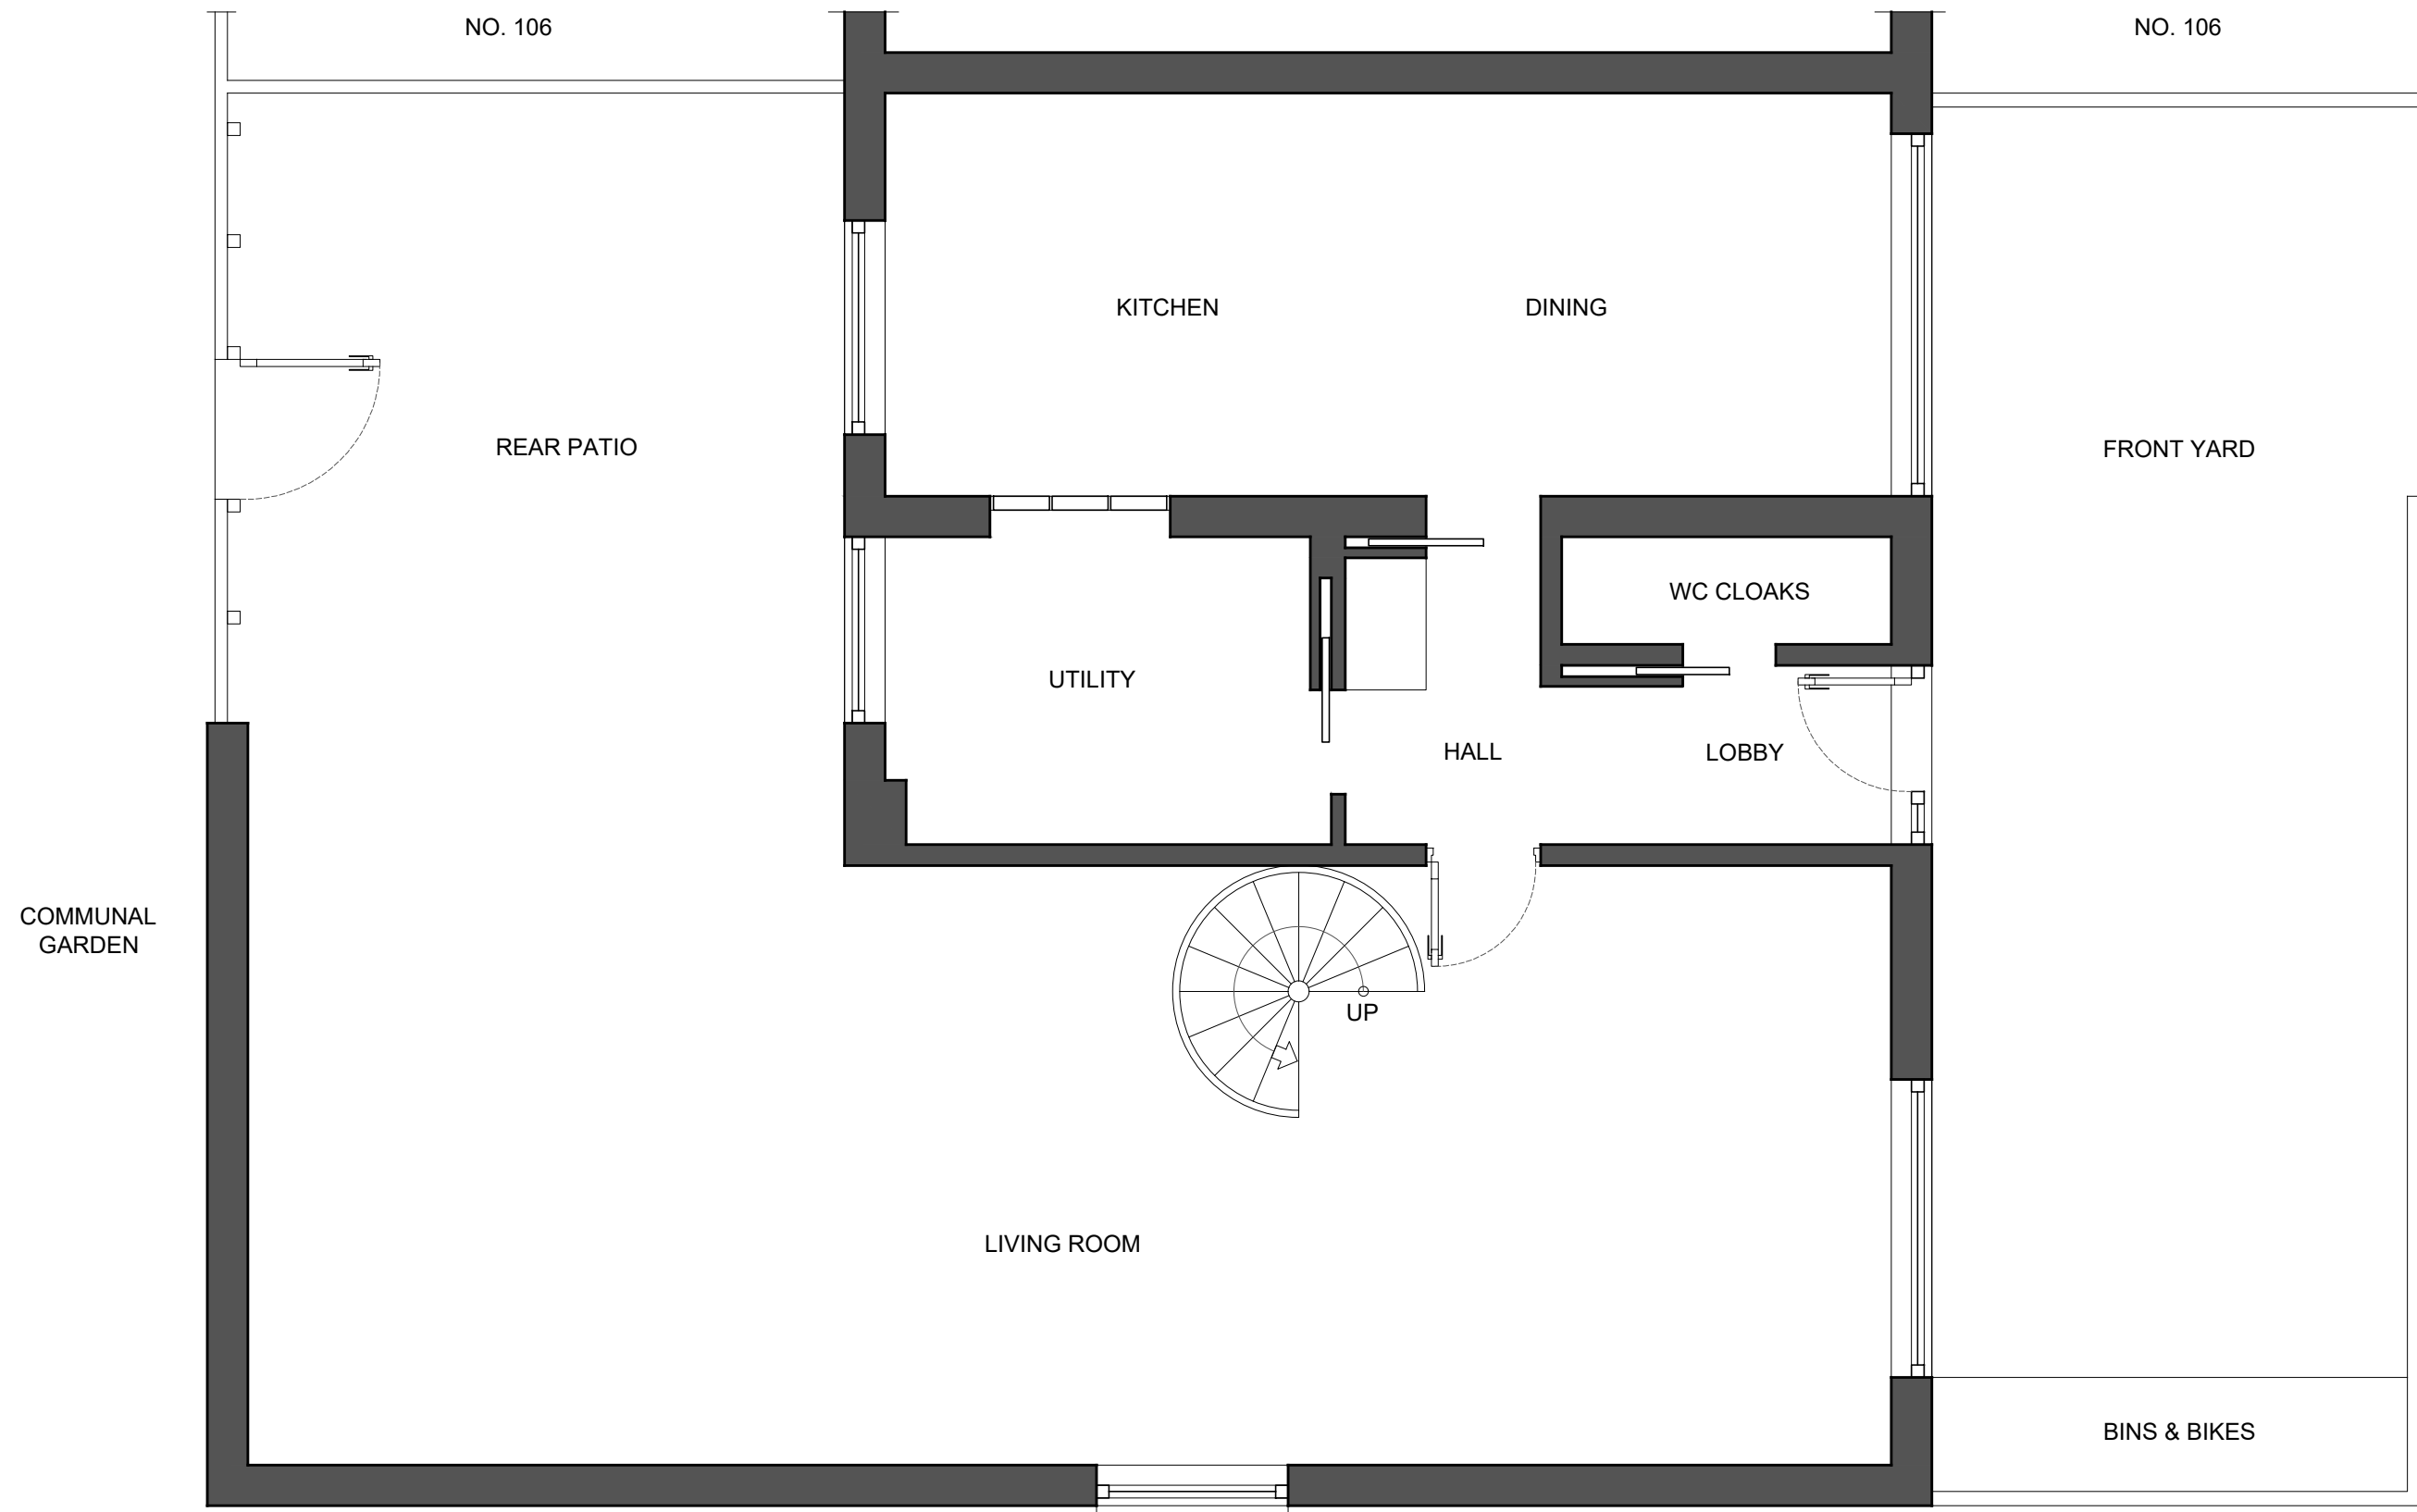


Construction Management, Design and Building Contracting  
 Charlie Rudgard RIBA  
 108 King Henry's Road, LONDON NW3 3SL  
 Telephone: 02966278295

charles@rudgard.com  
 www.rudgardholdings.com

Project:  
 108 King Henry's Road NW3 3SL  
 Client:  
 Scale: 1:50

CHARLIE RUDGARD ARCHITECT RIBA  
 RHL Ltd

Drawing Number: 87 010  
 108 King Henry's Road, Ground Floor Plan, Proposed

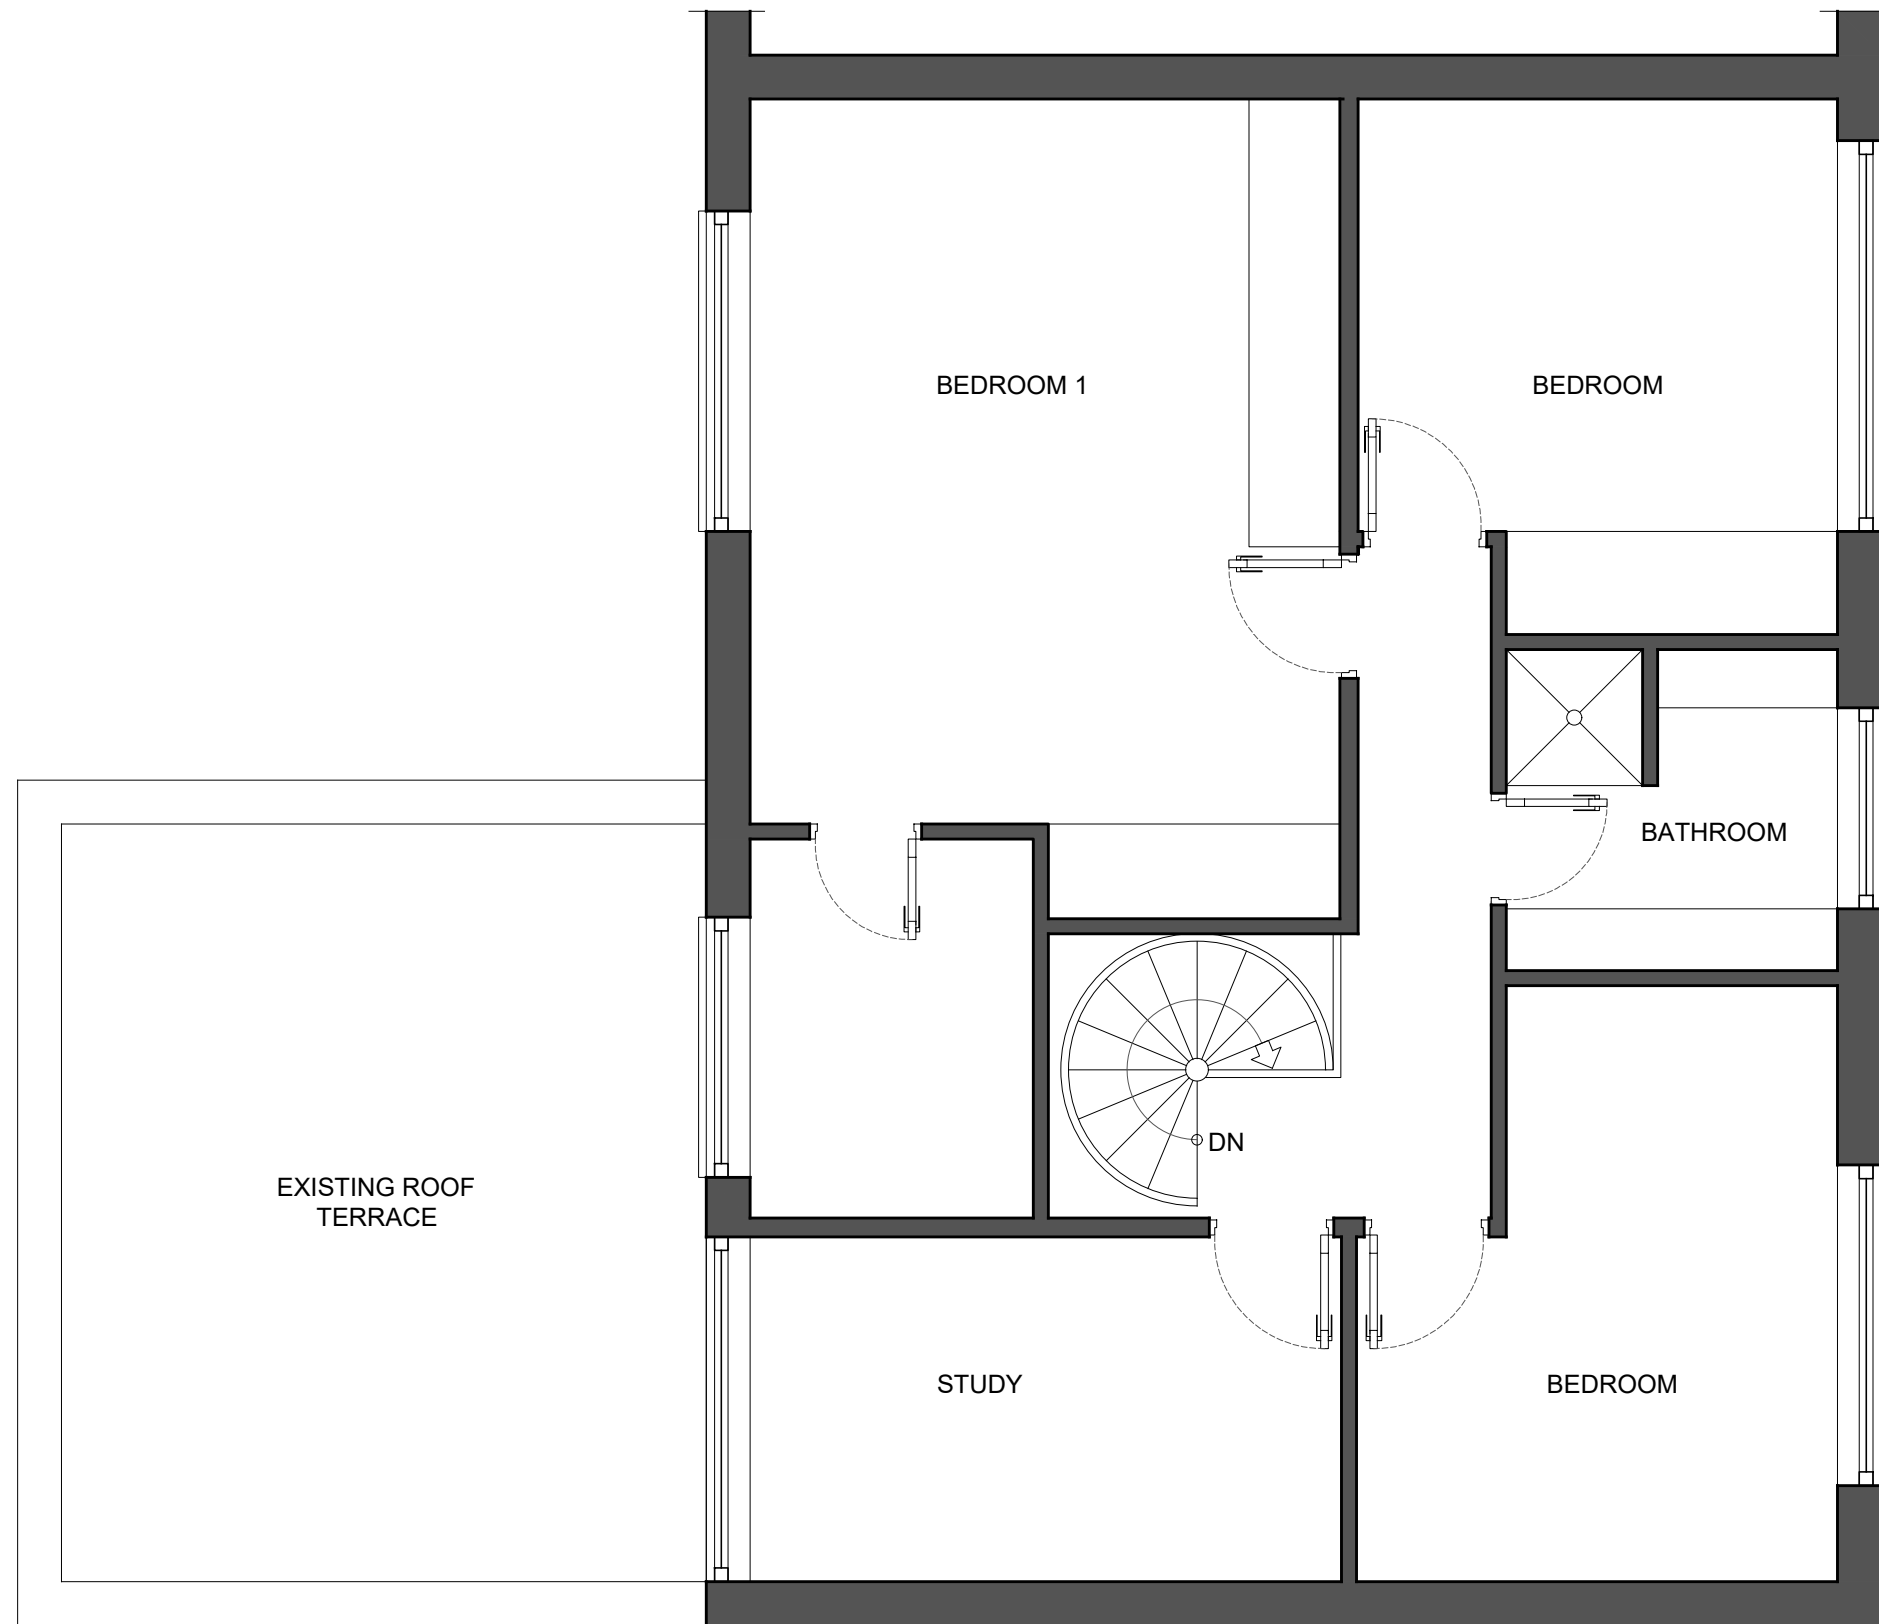


Construction Management, Design and Building Contracting  
Charlie Rudgard RIBA  
108 King Henry's Road, LONDON NW3 3SL  
Telephone: 02966278295

charles@rudgard.com  
www.rudgardholdings.com

Project:  
108 King Henry's Road NW3 3SL  
Client:  
Scale: 1:50

CHARLIE RUDGARD ARCHITECT RIBA  
RHL Ltd

Drawing Number: 87 P011  
108 King Henry's Road, First Floor Plan, Proposed

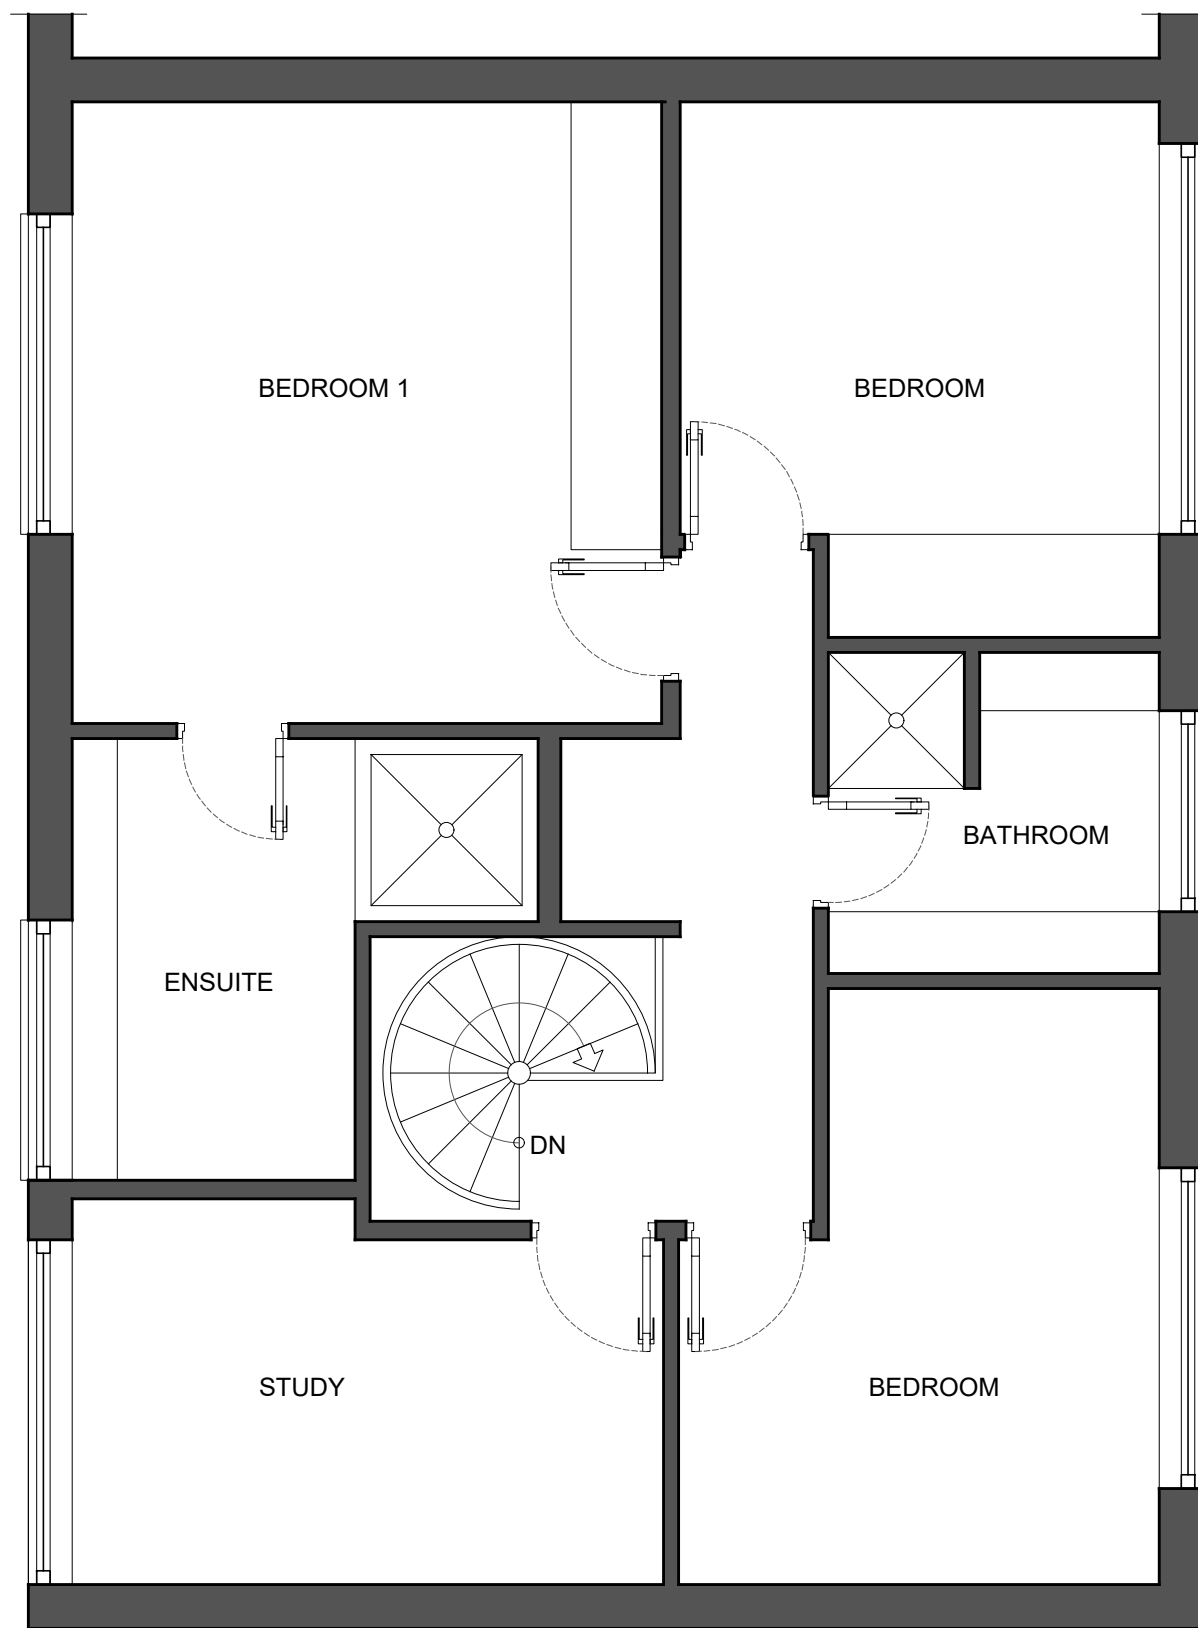


Construction Management, Design and Building Contracting  
Charlie Rudgard RIBA  
108 King Henry's Road, LONDON NW3 3SL  
Telephone: 02966278295

charles@rudgard.com  
www.rudgardholdings.com

Project:  
108 King Henry's Road NW3 3SL  
Client:  
Scale: 1:50

CHARLIE RUDGARD ARCHITECT RIBA  
RHL Ltd

Drawing Number: 87 012  
108 King Henry's Road, Second Floor Plan, Proposed

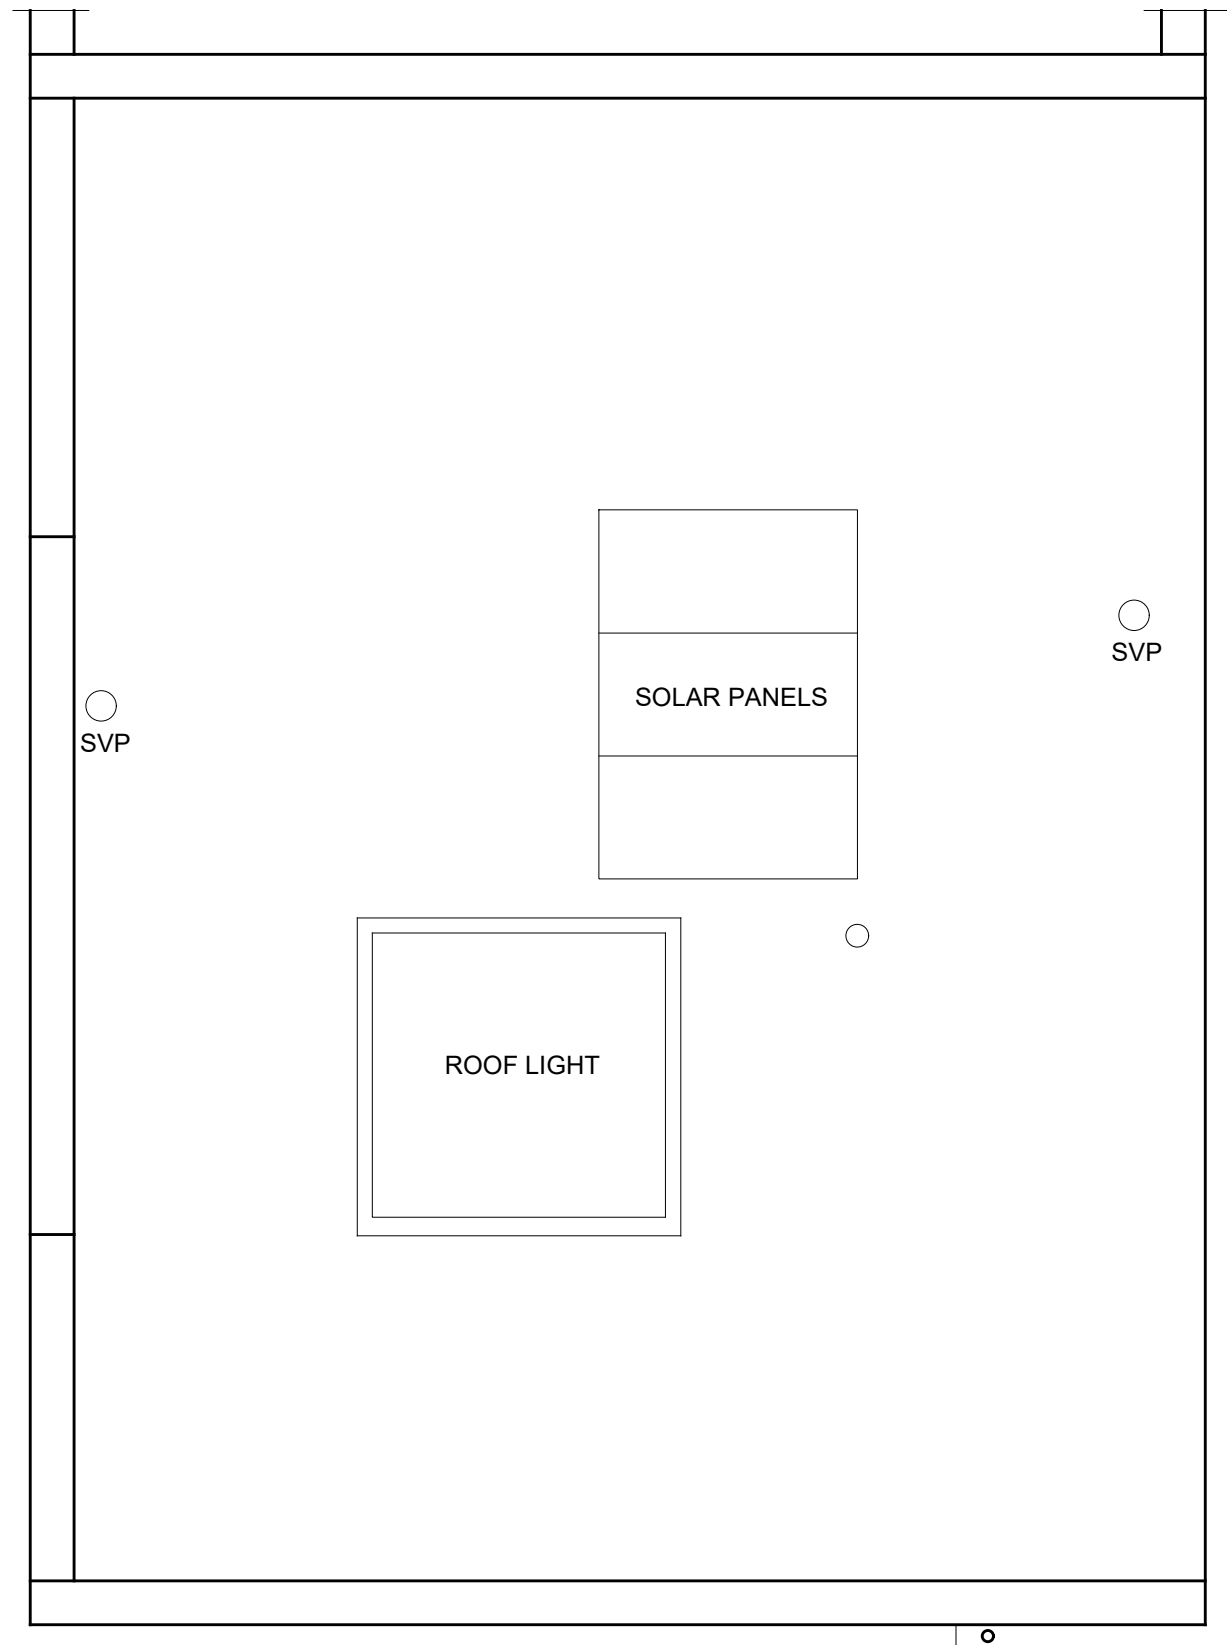

Construction Management, Design and Building Contracting  
Charlie Rudgard RIBA  
108 King Henry's Road, LONDON NW3 3SL  
Telephone: 02966278295

charles@rudgard.com  
www.rudgardholdings.com

Project:  
108 King Henry's Road NW3 3SL  
Client:  
Scale: 1:50

CHARLIE RUDGARD ARCHITECT RIBA  
RHL Ltd

Drawing Number: 87 013  
108 King Henry's Road, Roof Plan, Proposed



- ① 50MM SLOPED COPING STONE TO MATCH EXISTING
- ② 75MM HIGH RECESSED BAND TO MATCH EXISTING
- ③ 150MM SQUARE BLACK GUTTER TO MATCH EXISTING
- ④ VEHICLE CHARGING POINT

Construction Management, Design and Building Contracting  
 Charlie Rudgard RIBA  
 108 King Henry's Road, LONDON NW3 3SL  
 Telephone: 02966278295

Project:  
 108 King Henry's Road NW3 3SL  
 Client:  
 Scale: 1:50

CHARLIE RUDGARD ARCHITECT RIBA  
 RHL Ltd

Drawing Number: 87 014  
 108 King Henry's Road, South Elevation, Proposed

charles@rudgard.com  
 www.rudgardholdings.com




Construction Management, Design and Building Contracting  
 Charlie Rudgard RIBA  
 108 King Henry's Road, LONDON NW3 3SL  
 Telephone: 02966278295

charles@rudgard.com  
 www.rudgardholdings.com

Project:  
 108 King Henry's Road NW3 3SL  
 Client:  
 Scale: 1:50

CHARLIE RUDGARD ARCHITECT RIBA  
 RHL Ltd

Drawing Number: 87 015  
 108 King Henry's Road, North Elevation, Proposed

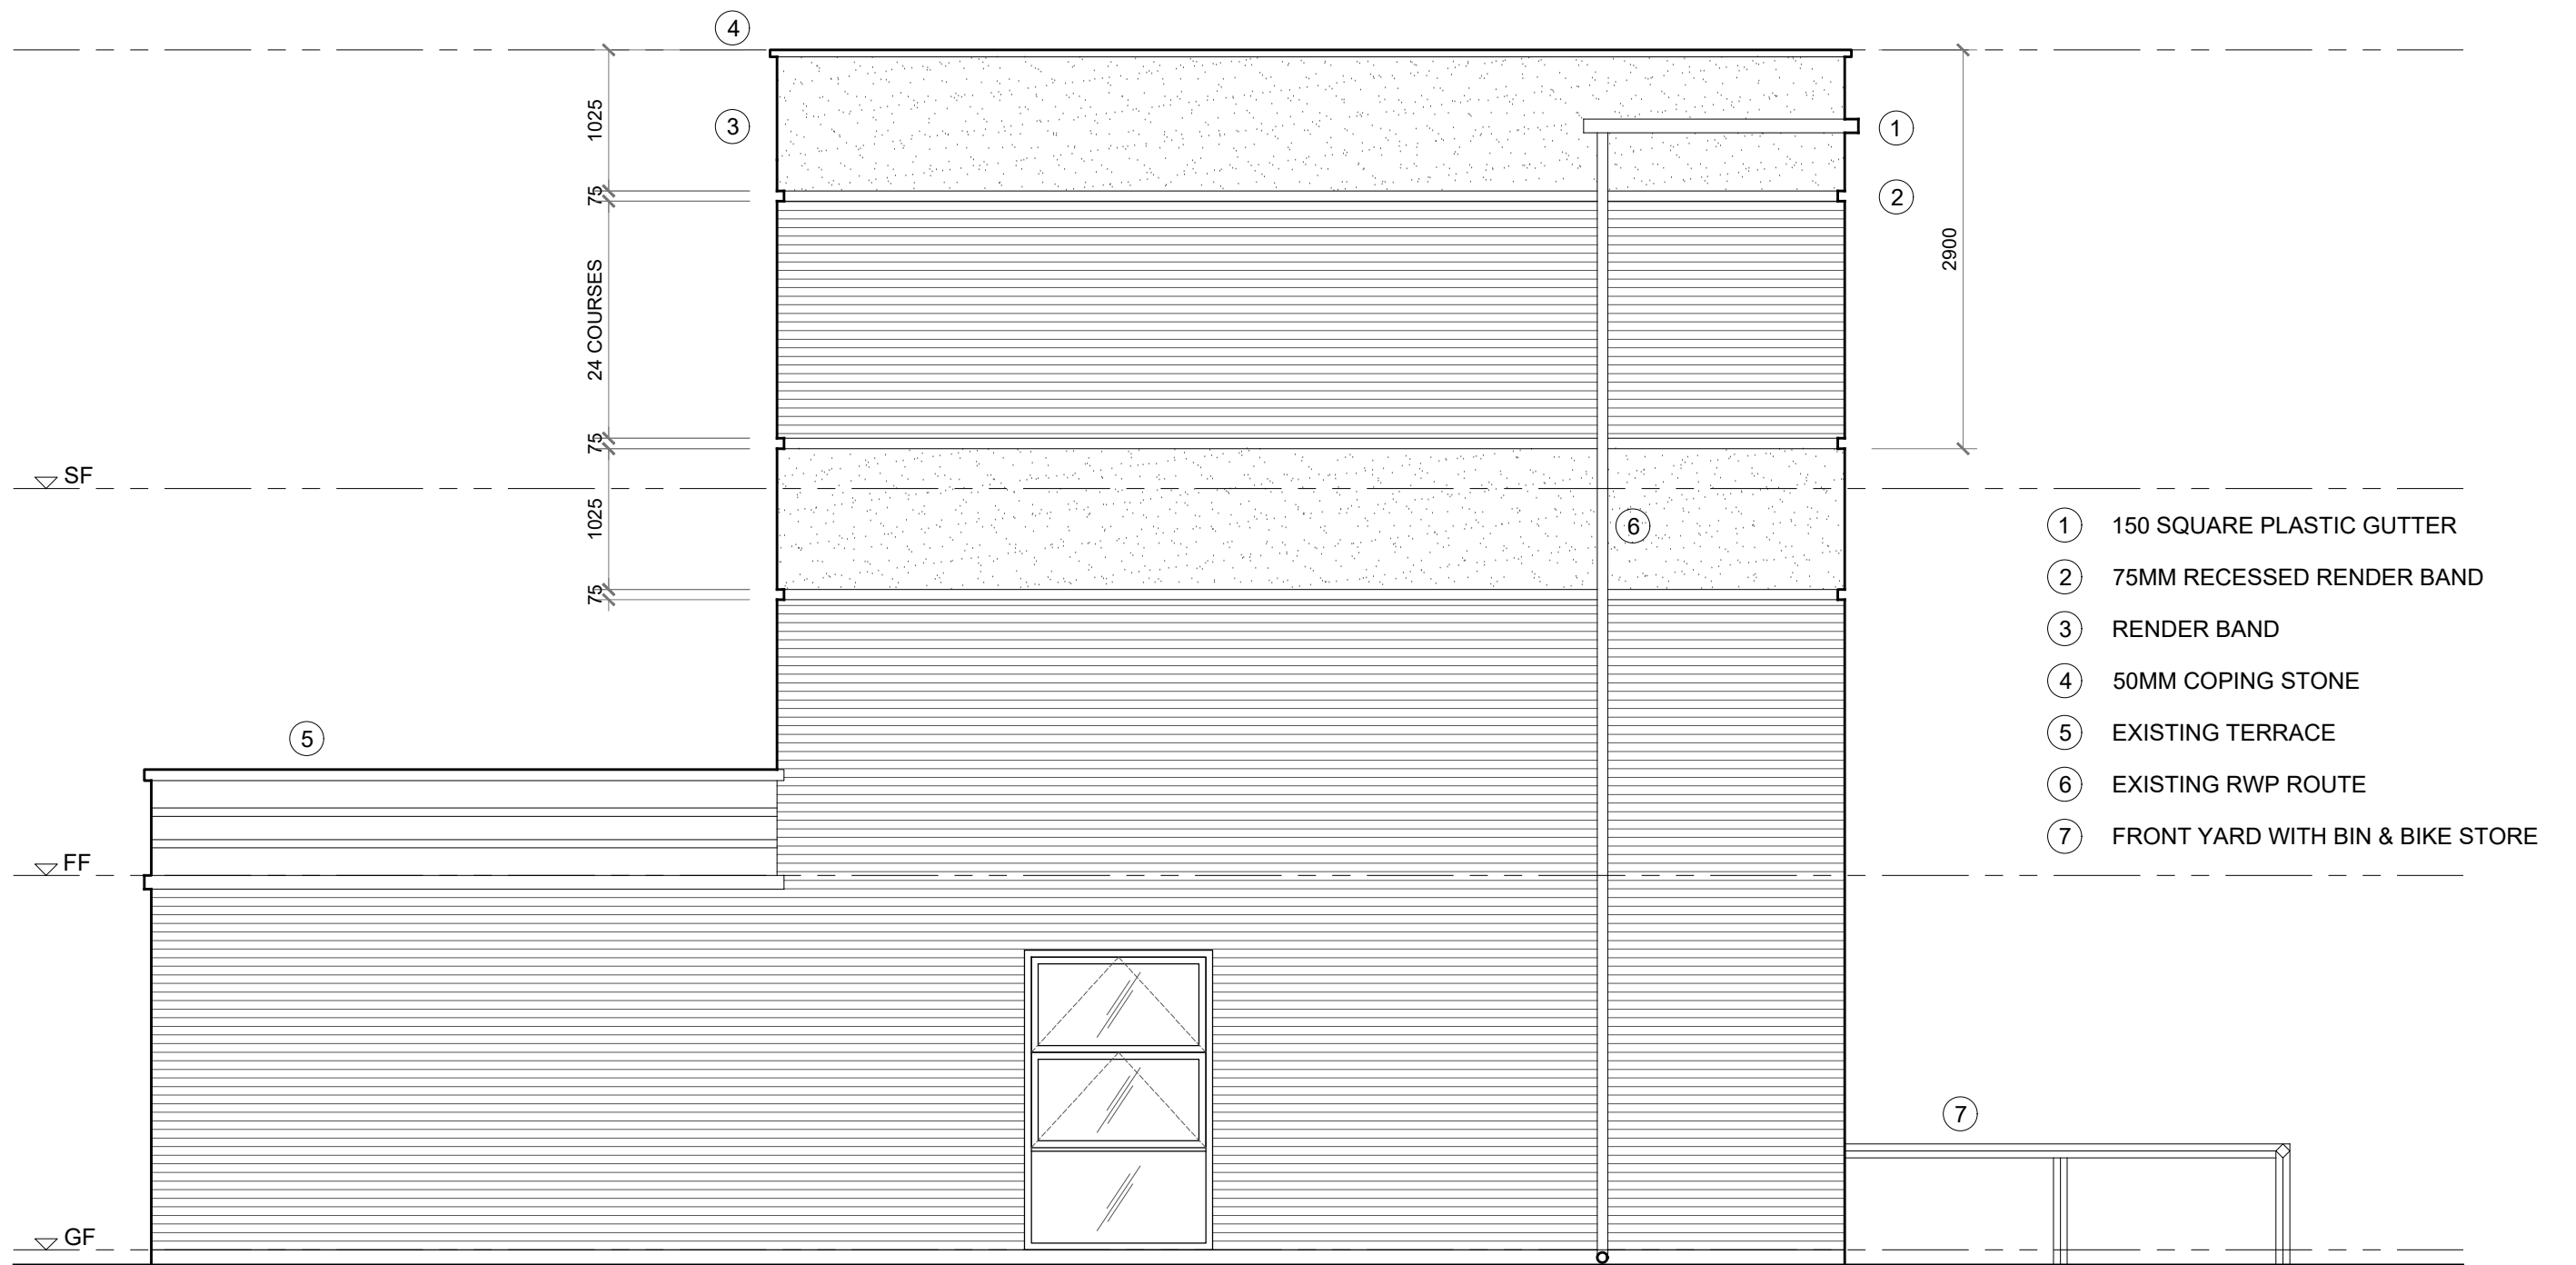


Construction Management, Design and Building Contracting  
 Charlie Rudgard RIBA  
 108 King Henry's Road, LONDON NW3 3SL  
 Telephone: 02966278295

charles@rudgard.com  
 www.rudgardholdings.com

Project:  
 108 King Henry's Road NW3 3SL  
 Client:  
 Scale: 1:50

CHARLIE RUDGARD ARCHITECT RIBA  
 RHL Ltd

Drawing Number: 87 016  
 108 King Henry's Road, West Elevation, Proposed

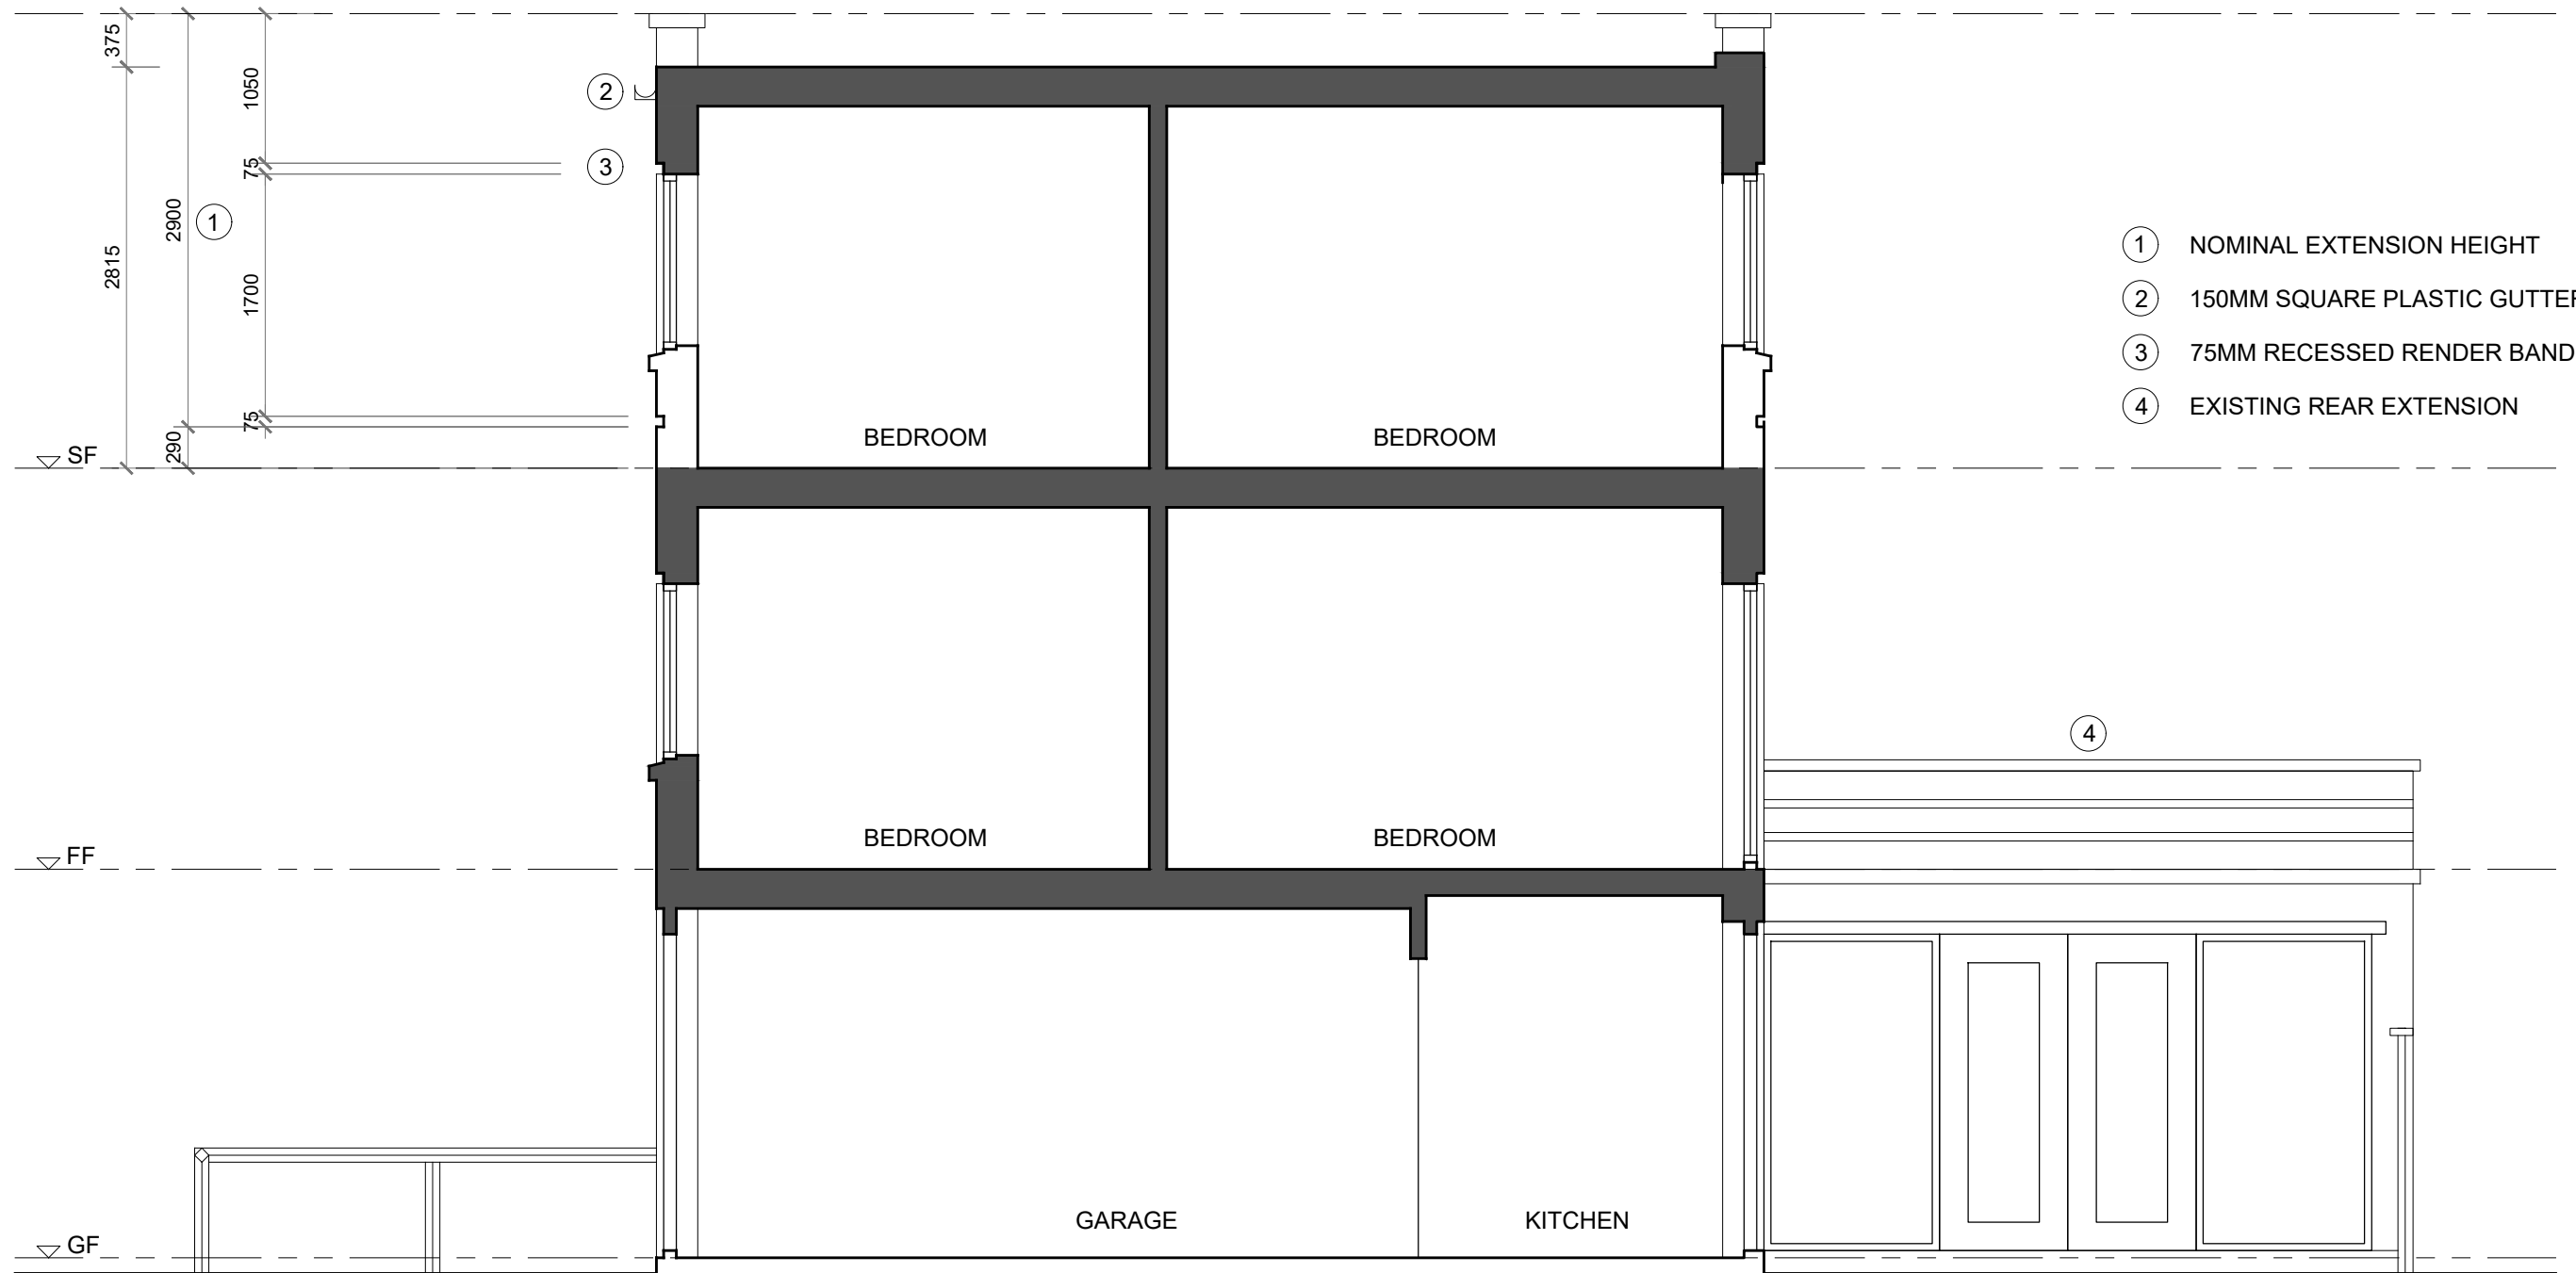

Construction Management, Design and Building Contracting  
 Charlie Rudgard RIBA  
 108 King Henry's Road, LONDON NW3 3SL  
 Telephone: 02966278295

charles@rudgard.com  
 www.rudgardholdings.com

Project:  
 108 King Henry's Road NW3 3SL  
 Client:  
 Scale: 1:50

CHARLIE RUDGARD ARCHITECT RIBA  
 RHL Ltd

Drawing Number: 87 017  
 108 King Henry's Road, East Sectional Elevation, Proposed