

REV	DATE	DESCRIPTION
A	08/08/2021	Issued for Construction
B	08/08/2021	Final and Final Client Approval
C		


5 TANZA ROAD  
LONDON NW3 2 UA

**D15B**  
All dimensions to be worked on site  
Job no. 459/D15B  
Scale 1:50 @ A3  
Date 08/08/2021

CHK:

**LOFT ( THIRD ) FLOOR PLAN AS PROPOSED**  
Second floor shown dotted below

**LOFT ( THIRD ) FLOOR PLAN AS PROPOSED**  
Second floor shown dotted below

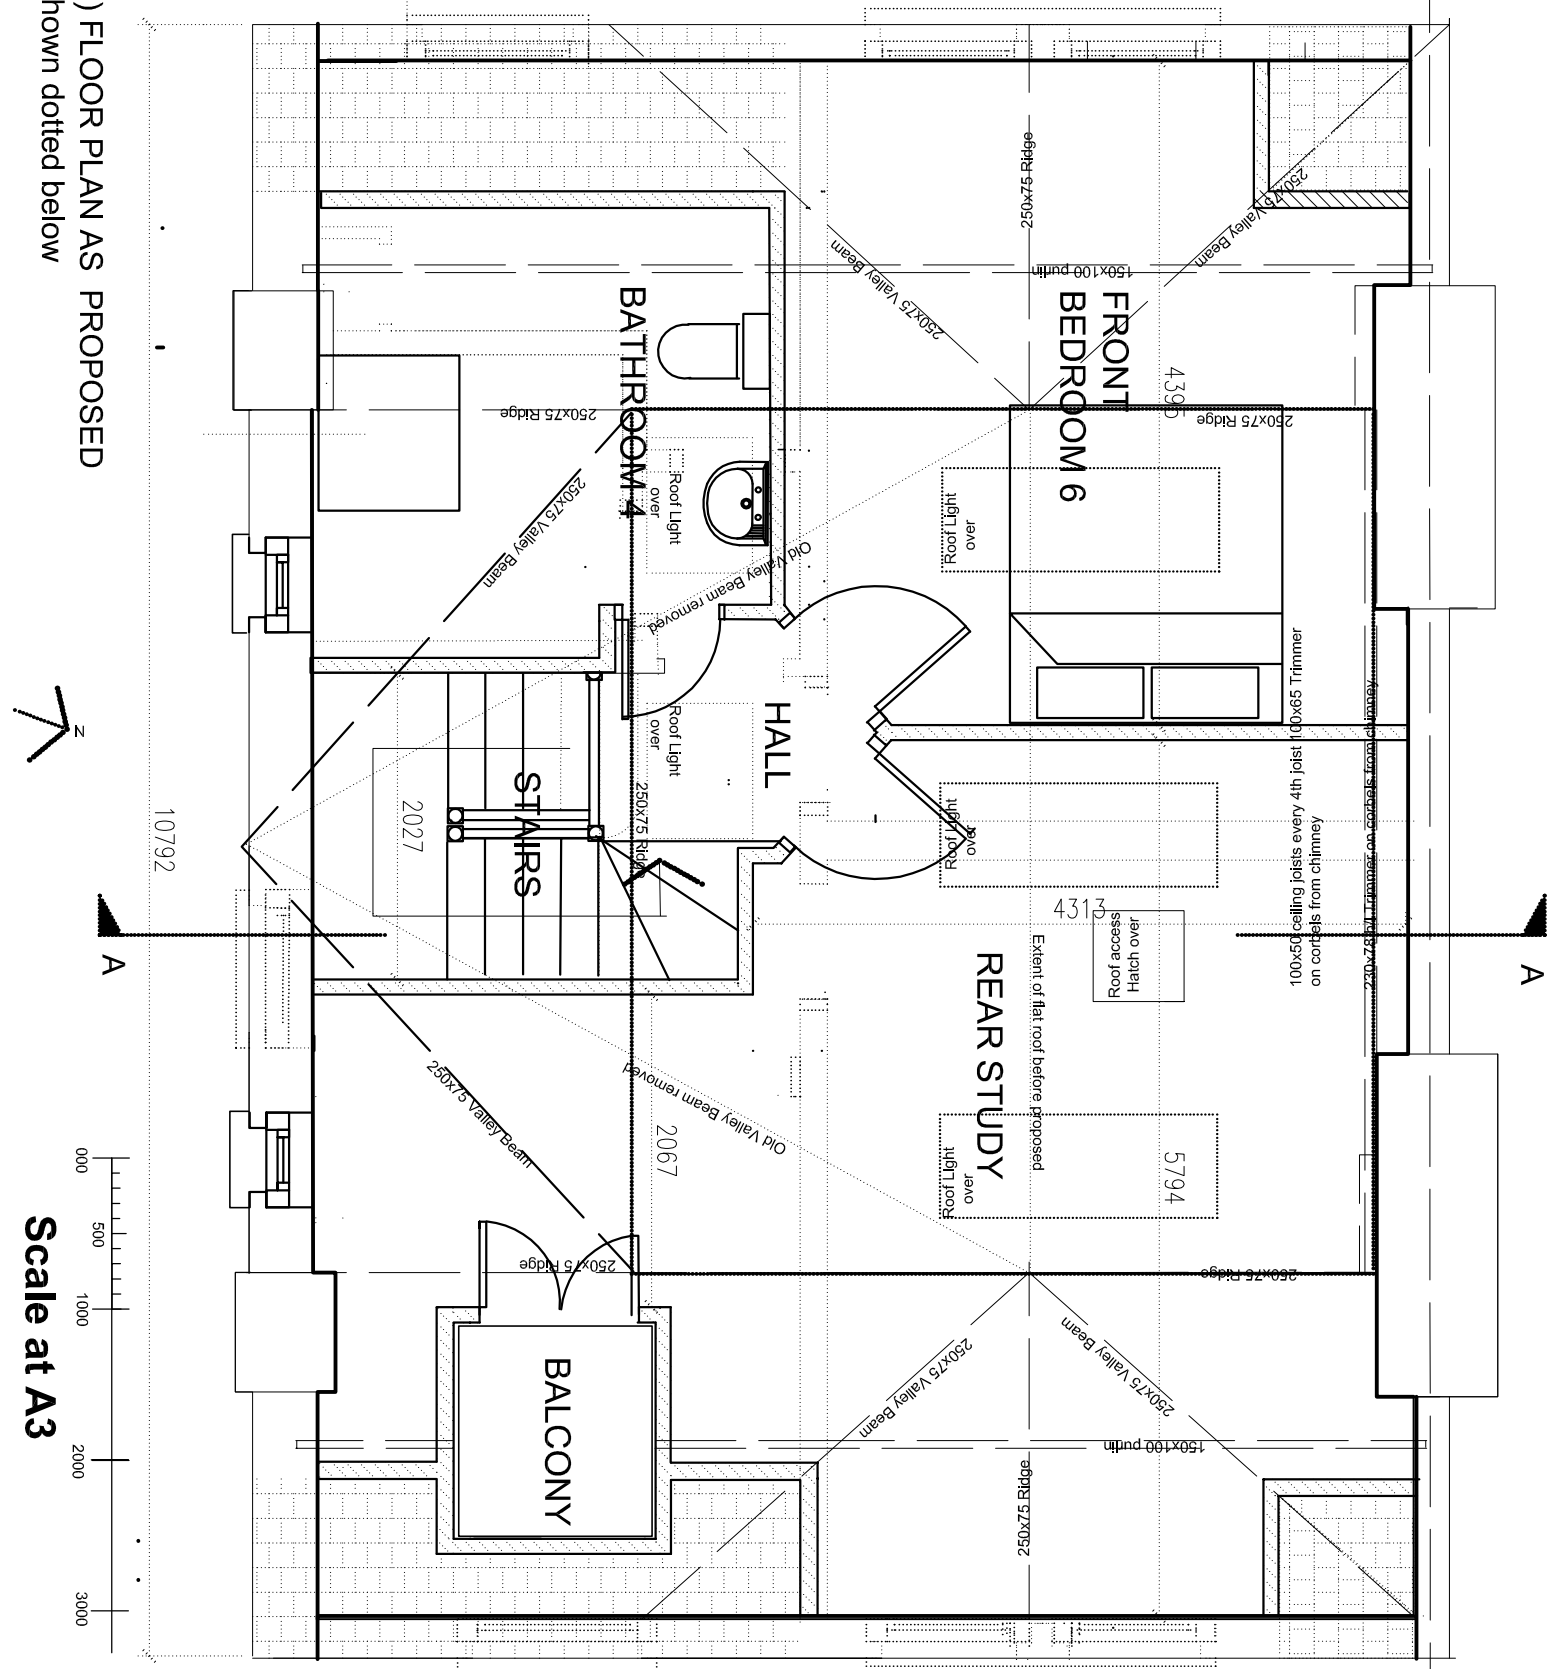

**Scale at A3**