


02 Proposed Roof Plan  
PA 001 1:50 @ A1

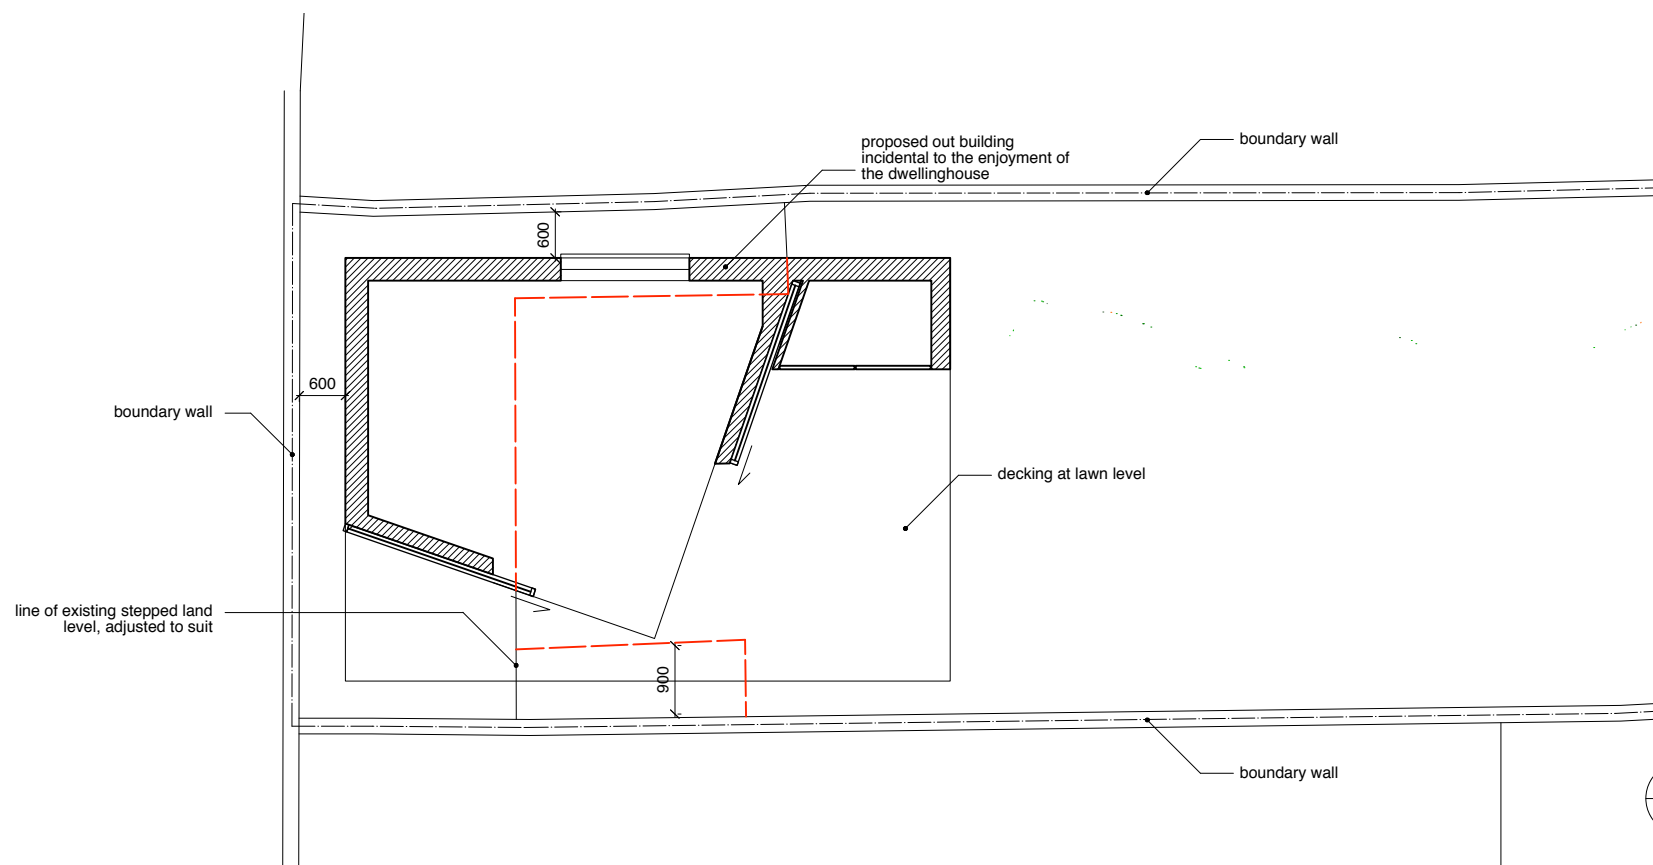

01 Proposed Ground Floor Plan  
PA 001 1:50 @ A1

**Notes**


These plans and specifications prepared by Robert Dye Architects LLP as instruments of professional service shall remain the property of Robert Dye Architects LLP.

These plans may not be copied or re-used without the express written consent of Robert Dye Architects LLP. The use of these plans for construction is permitted only when specifically released for construction reference by a dated authorised signature.

These plans are project and site specific and shall only be used for their intended purpose unless otherwise permitted by written consent of Robert Dye Architects LLP.

All dimensions shown are indicative and must be double checked on site by the contractor. Any inconsistencies found must be reported to Robert Dye Architects LLP.

**DO NOT SCALE FROM THE DRAWING**

 

| Rev | Date | Notes |
|-----|------|-------|
|     |      |       |
|     |      |       |
**robertdye**  
Robert Dye Architects LLP  
4 Ella Mews, Cressy Road London NW3 2NH  
tel: 020 7267 9388  
fax: 020 7267 9345  
www.robertdye.com  
email: info@robertdye.com

|            |                                   |            |             |
|------------|-----------------------------------|------------|-------------|
| project    | 44 Lady Somerset Road             | project no | 293         |
| drawing    | Proposed Plans<br>Garden Building | scale      | 1:50 @ A1   |
|            |                                   | drawn by   | MC          |
| drawing no | PA 001                            | rev        | /           |
|            |                                   | date       | August 2021 |
|            |                                   | dwg status | Planning    |