



ELSWORTHY TERRACE
no. 11

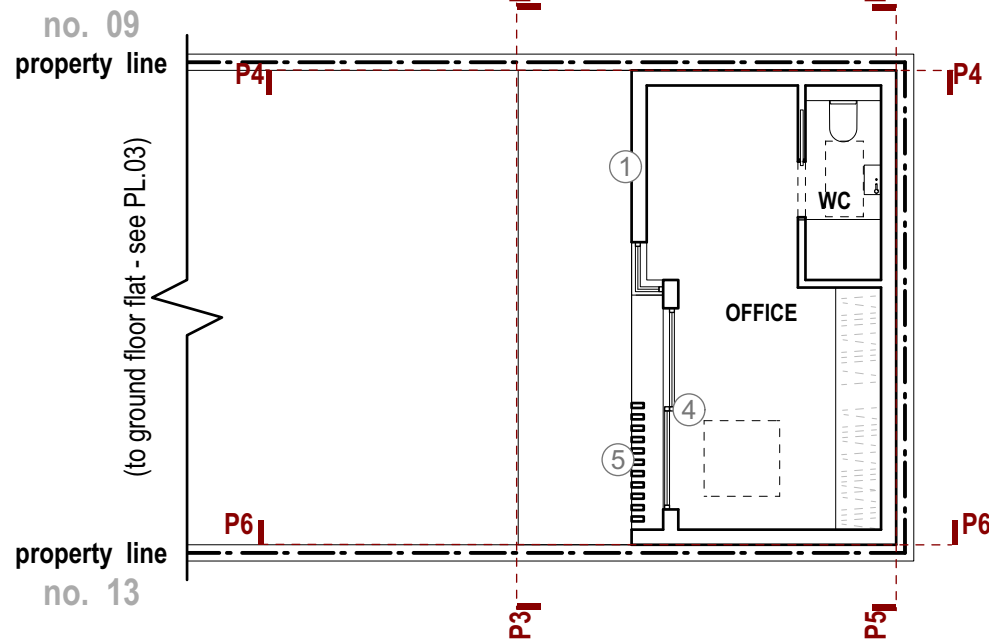


Approved Garden Shed/Outhouse Plan
1:100

ELSWORTHY TERRACE
no. 11

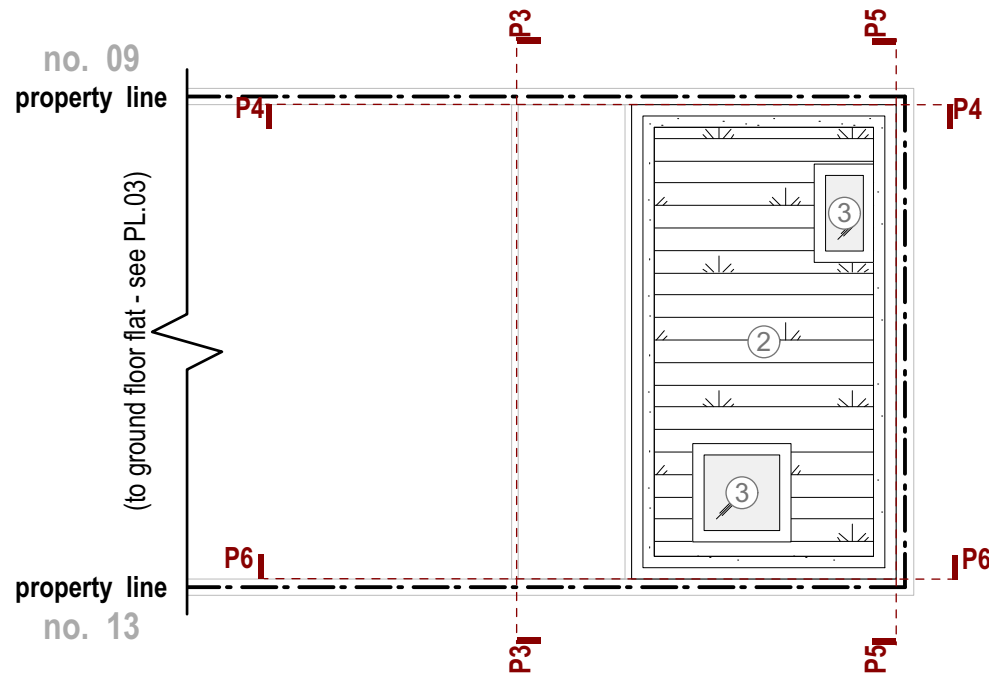


Approved Garden Shed/Outhouse Roof Plan
1:100

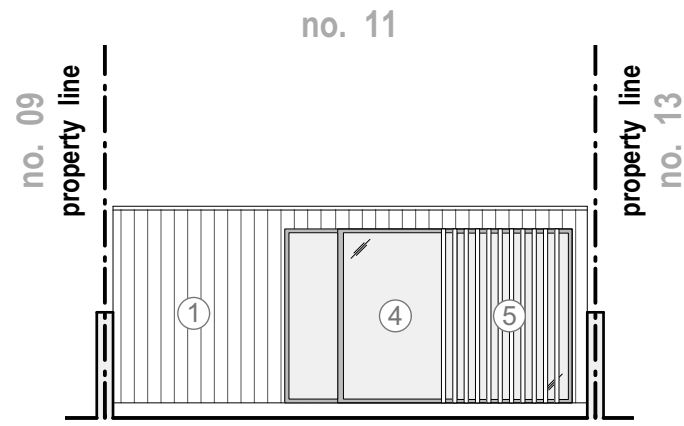


Elevation P3: Approved
Garden/Shed Front Elevation
1:100


ELSWORTHY ROAD
no. 25

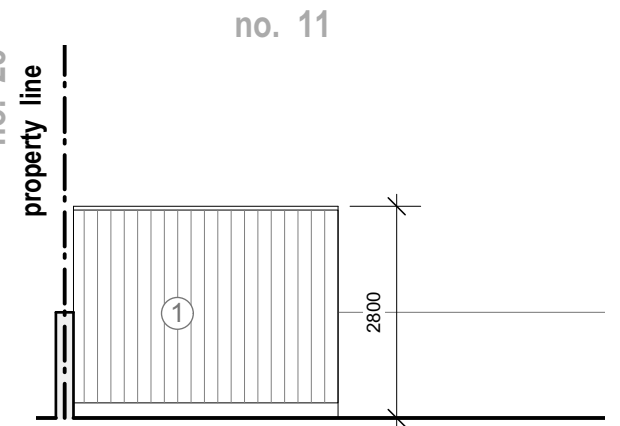

Elevation P4: Approved
Garden/Shed Side Elevation
1:100

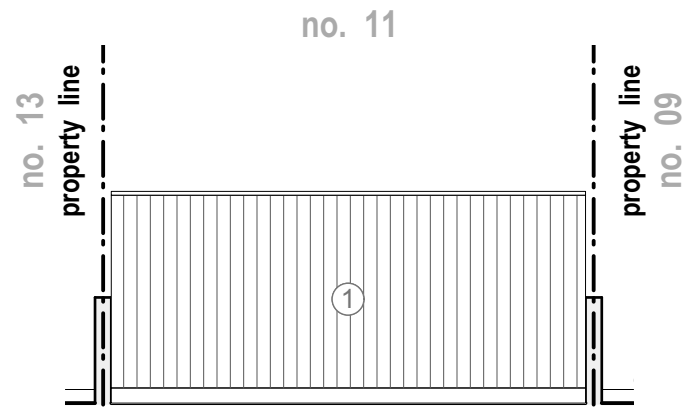

Elevation P5: Approved
Garden/Shed Rear Elevation
1:100

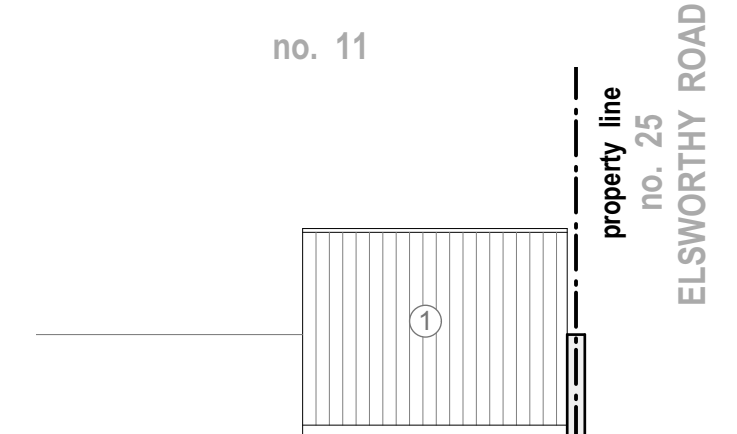

Elevation P6: Approved
Garden/Shed Side Elevation
1:100



- ① Vertical timber cladding
- ② Green roof.
- ③ Fixed rooflight
- ④ Sliding door set & fixed side window; dark grey metal frames.
- ⑤ Sliding screen; timber to match cladding.

Rev: 00	Date: 17.08.2021	Description: Issue for NMA	
<p>NOTES: Do not scale from this drawing. All dimensions in millimeters. All dimensions to be checked on site. All omissions and discrepancies to be reported to the architect immediately. This drawing is © betterPAD.</p>			

Project: 11 Elsworthy Terrace NW3 3DR			
Dwg no: 1927 / PL.06			
Drawing: Approved Garden Shed/Outhouse Drawings			
Date: August 2021	C bP	D bP	Rev: 00
Scale: as shown @ A3			

Planning

better PAD
love your home

W www.betterpad.co.uk
E hello@betterpad.co.uk