



Approved Ground Floor Plan

1:100

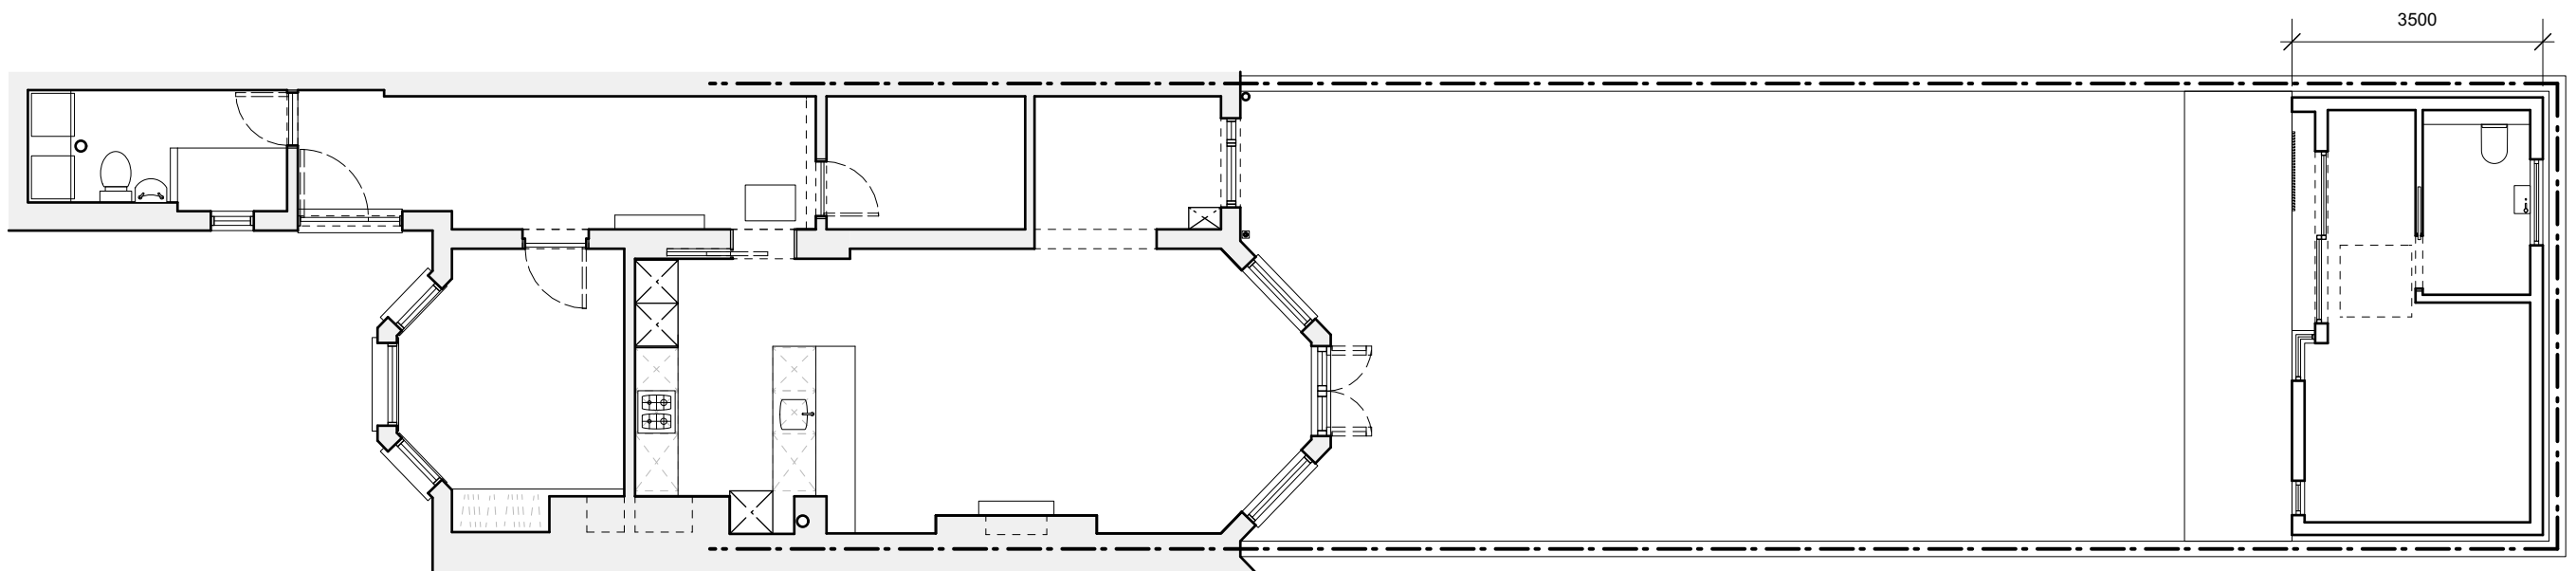

Amended Ground Floor Plan

1:100

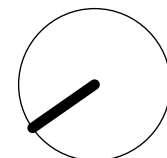

Rev:	Date:	Description:
00	17.08.2021	Issue for NMA

Project: **11 Elsworthy Terrace  
NW3 3DR**

Dwg no: **1927 / PL.09**

Drawing: **Approved & Amended Site Plan**

**NOTES:** Do not scale from this drawing. All dimensions in millimeters. All dimensions to be checked on site. All omissions and discrepancies to be reported to the architect immediately. This drawing is © betterPAD.

Date:	August 2021	C	D	Rev:	00
Scale:	as shown @ A3	bP	bP		

# Planning

**better PAD**  
love your home

W [www.betterpad.co.uk](http://www.betterpad.co.uk)  
E [hello@betterpad.co.uk](mailto:hello@betterpad.co.uk)