
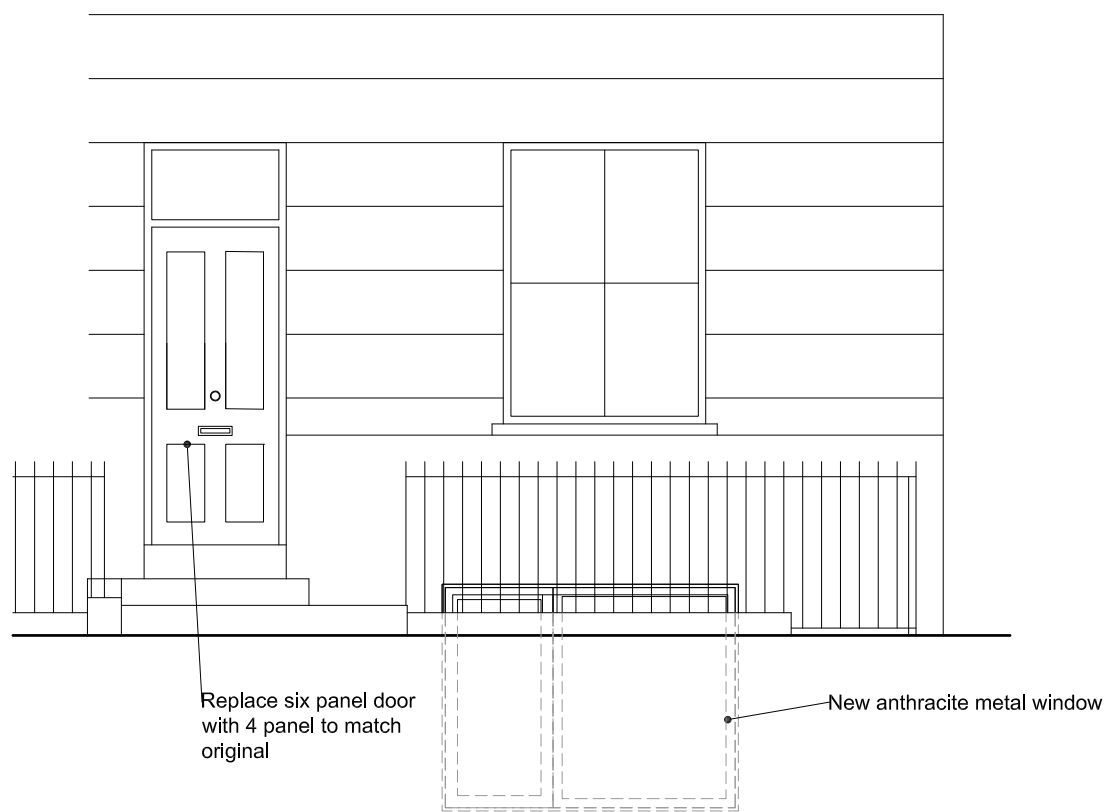
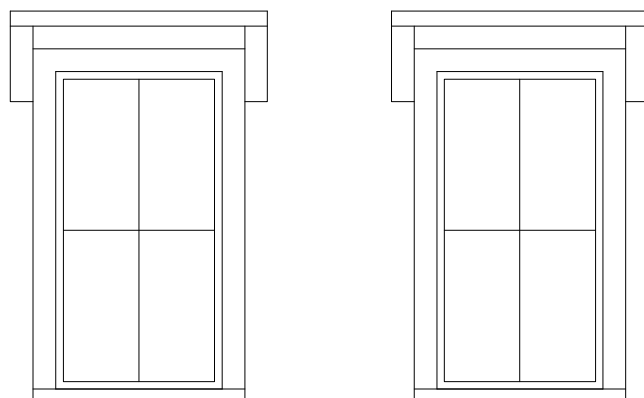
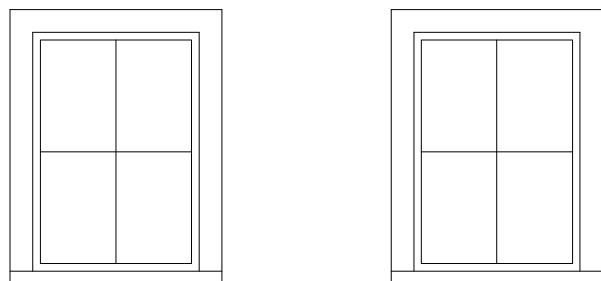


PLANNING

REVISIONS

REVISION A
6 Panel door to be replaced by 4
Panel door

NOTES

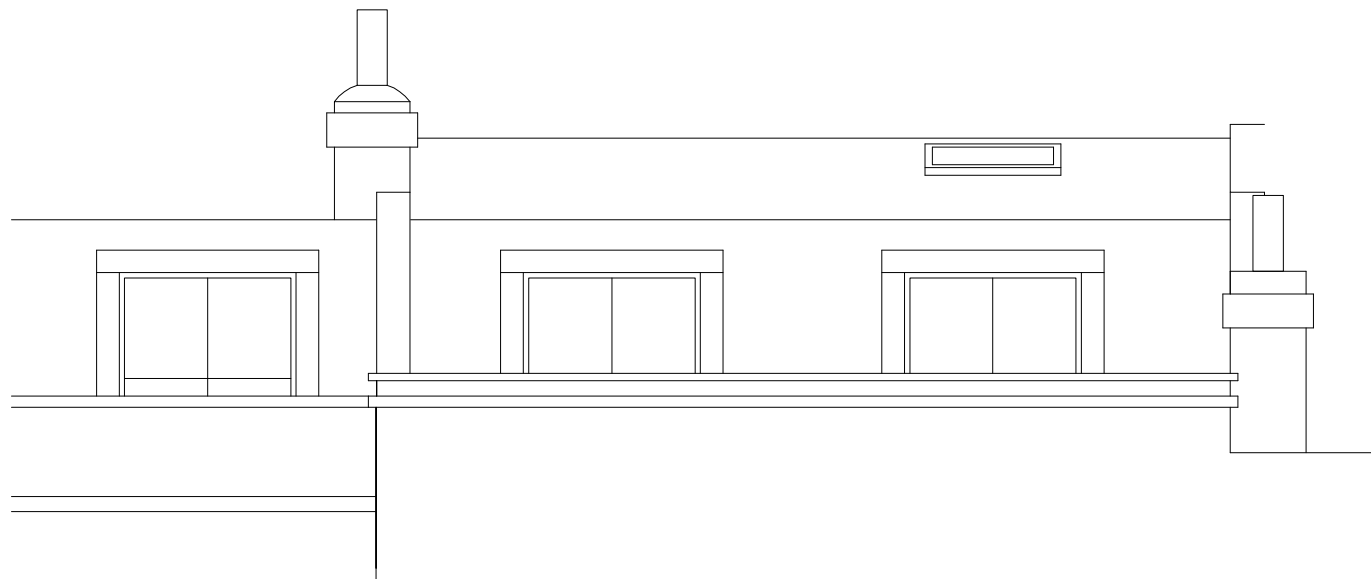

Replace six panel door
with 4 panel to match
original

New anthracite metal window

63 PRINCESS ROAD
LONDON, NW1 8JS

PROPOSED FRONT ELEVATION

DWG No: 110RN_P200

SCALE: 1:50 @ A3

DATE: JAN 2021

belsize
architects

48 PARKHILL ROAD, LONDON NW3 2YP
TEL 020 7482 4420 - FAX 020 7482 4186
MAIL@BELSIZEARCHITECTS.COM

© COPYRIGHT
NOT TO BE REPRODUCED OR USED
WITHOUT PERMISSION

1 Elevation
1:50@A3

SCALE

