

**GENERAL NOTES.**

All dimensions to be checked on site prior to commencement of any works, and/or preparation of any shop drawings.

Sizes of and dimensions to any structural elements are indicative only. See structural engineers drawings for actual sizes / dimensions.

Sizes of and dimensions to any service elements are indicative only. See service engineers drawings for actual sizes and dimensions.


This drawing to be read in conjunction with all other Architect's drawings, specifications and other Consultants' information.

All proprietary systems shown on this drawing are to be installed strictly in accordance with the Manufacturers/Suppliers recommended details.

Any discrepancies between information shown on this drawing and any other contract information or manufacturers/suppliers recommendations is to be brought to the attention of the Architect

DO NOT SCALE FROM THIS DRAWING.

**NOTES.**

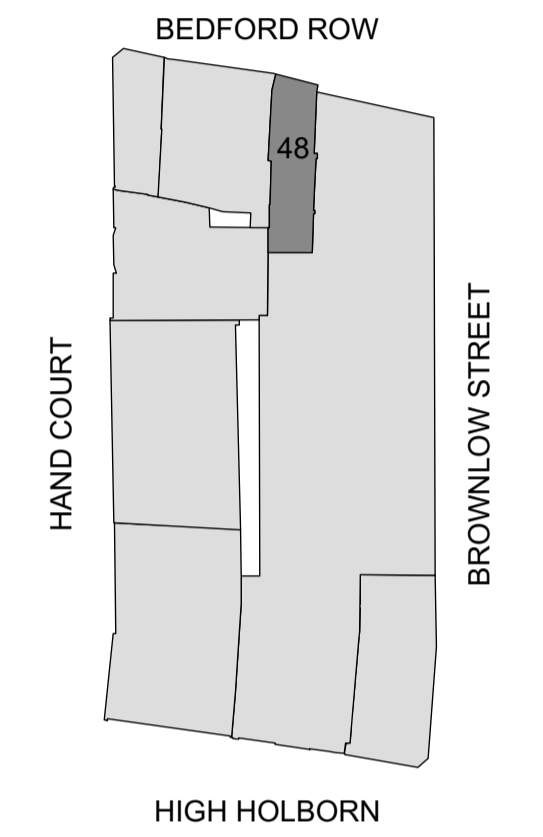

- = Planning Application Site
- = Property also owned by client.

P1	PLANNING ISSUE	18/08/2021
REVISION		DATE

**Buckley Gray Yeoman**  
 Studio 4.04 The Tea Building 56 Shoreditch High Street  
 London E1 6JJ T: 020 7033 9913 F: 020 7033 9914

CLIENT  
**SRG Holborn Limited**

PROJECT  
**46-48 Bedford Row**

DRAWING  
**48 Bedford Row  
 Site Plan**

SCALE 1:625 @ A1 (1:1250 @ A3)	DRAWN BY APB
DATE Aug. 2021	REVISION P1
DWG No. 1092_S-01	

DRAWING STATUS  
**PLANNING**