


NOTES


1. ALL DIMENSIONS AND LEVELS TO BE CHECKED ON SITE PRIOR TO SETTING OUT OR MANUFACTURE. ANY DISCREPANCIES BETWEEN SITE, DRAWING OR SPECIFICATION TO BE REPORTED TO THE ARCHITECT IMMEDIATELY.

2. THIS DRAWING IS THE COPYRIGHT OF THE OWNERS

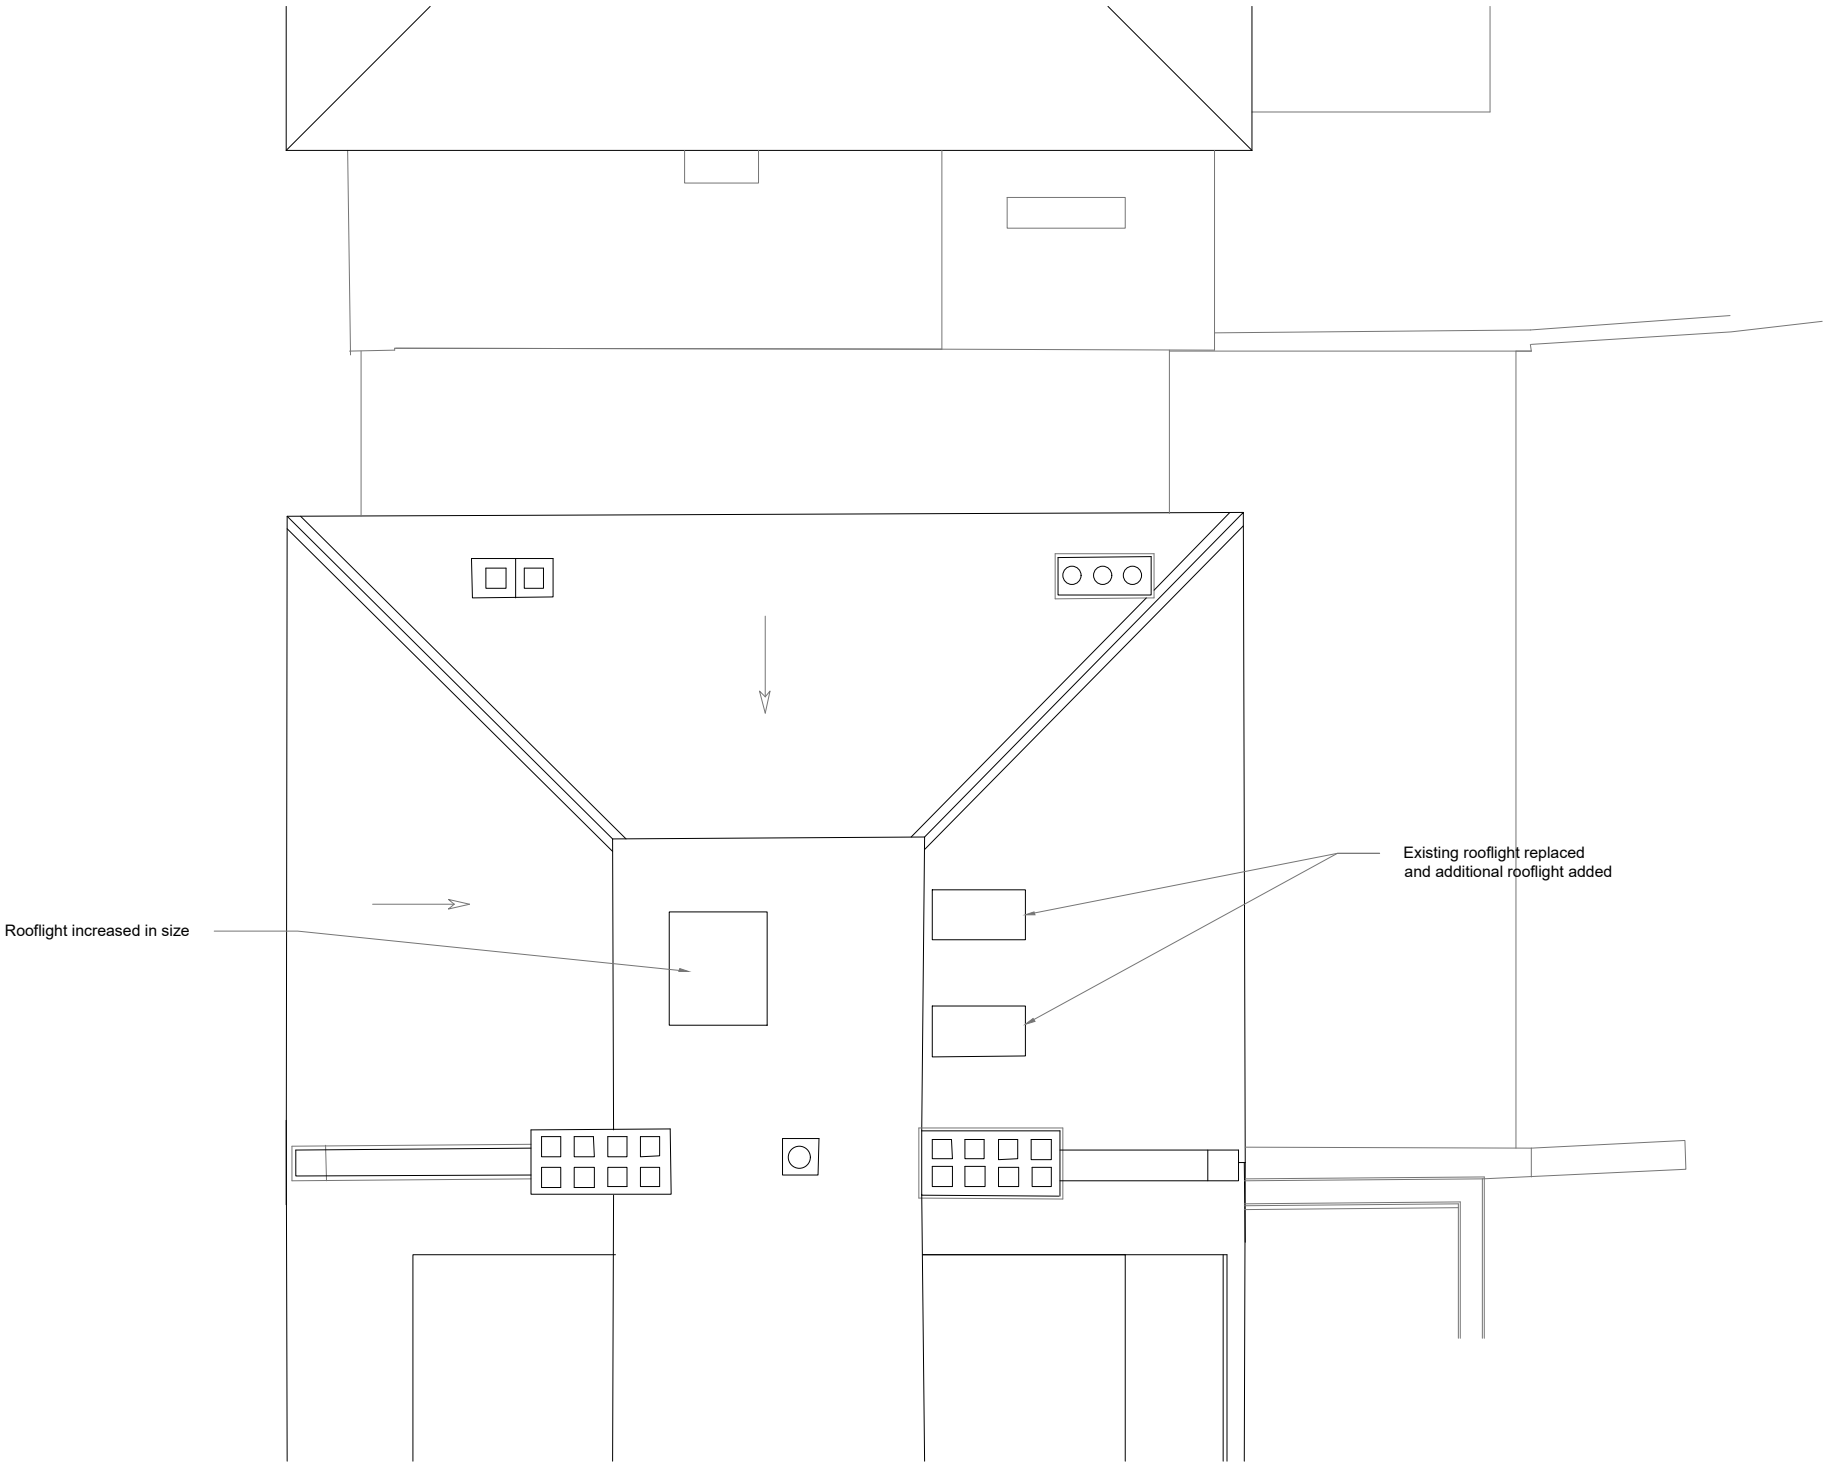

Proposed Roof Plan

Scale 1:50@A1 Scale 1:100@A3

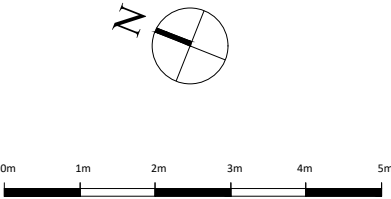

ALEX TART ARCHITECTS

THE OLD BOATHOUSE,
LONDON, SW15 1LB

TEL: 020 3937 8989
Email: office@alextartarchitects.com

Project

151 _ 8 Upper Park Road

Site

8 Upper Park Road
NW3 2UP

Drawing Title

Proposed Roof Plan

Scale	Date	Drawn	Checked
1:50@A1	18.01.21	JCW	AT
1:100@A3			

Drawing No.	Revision
-------------	----------

P 25.0	A
--------	---