





EXISTING FRONT ELEVATION

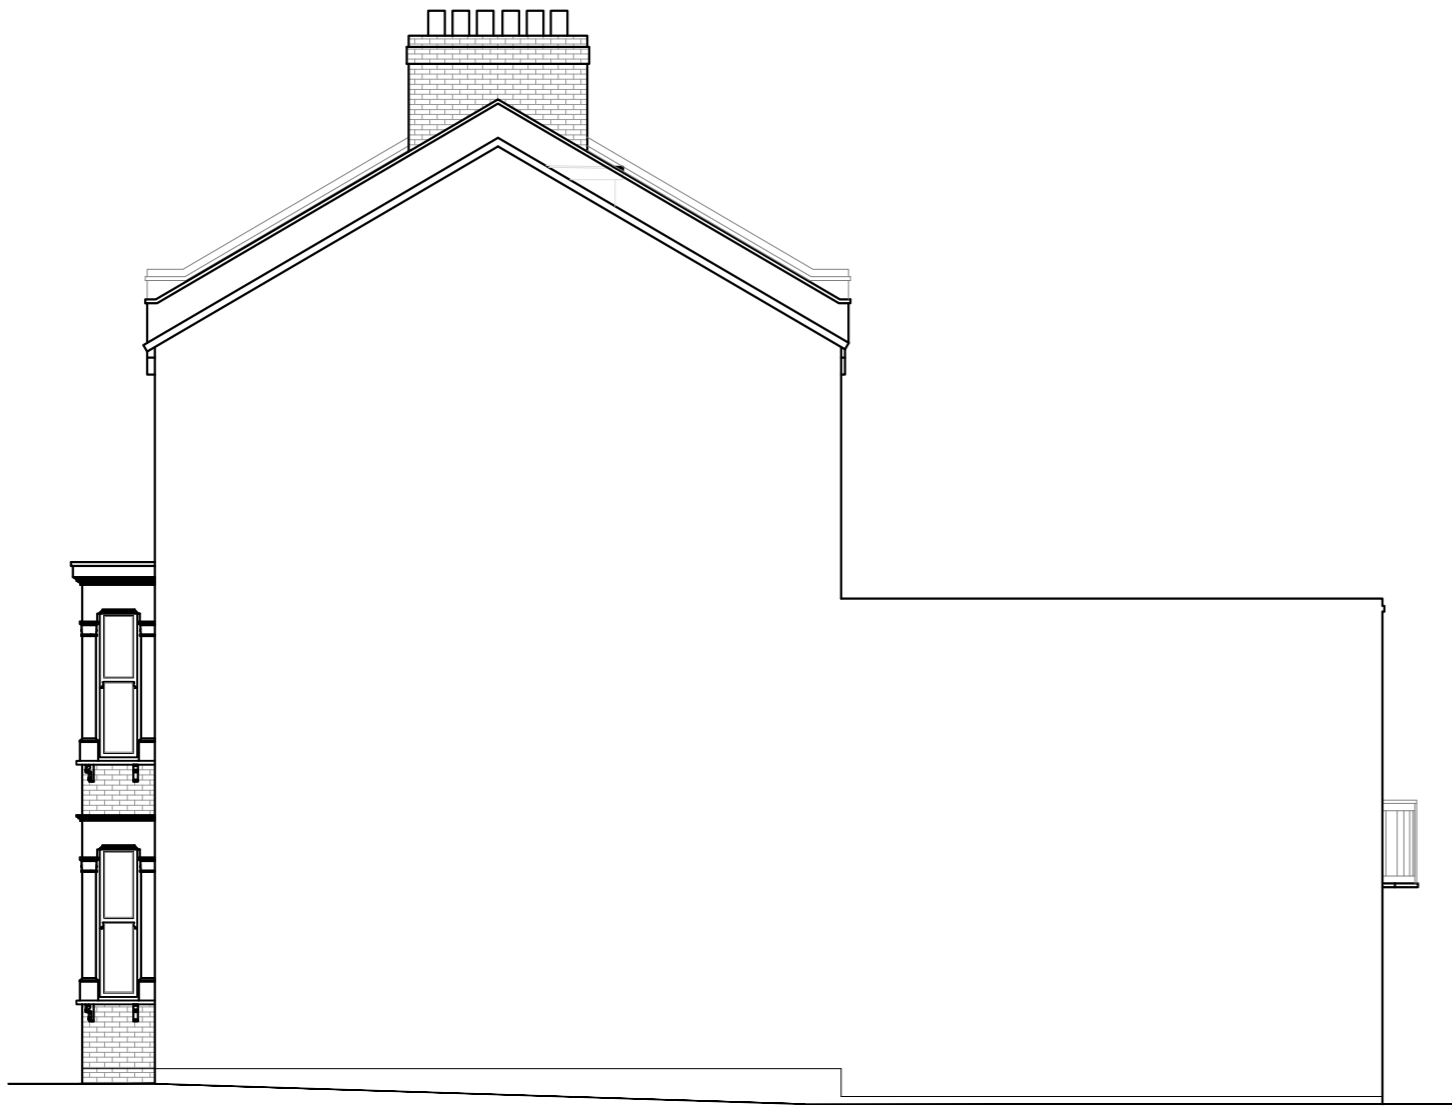


EXISTING SIDE ELEVATION




EXISTING REAR ELEVATION

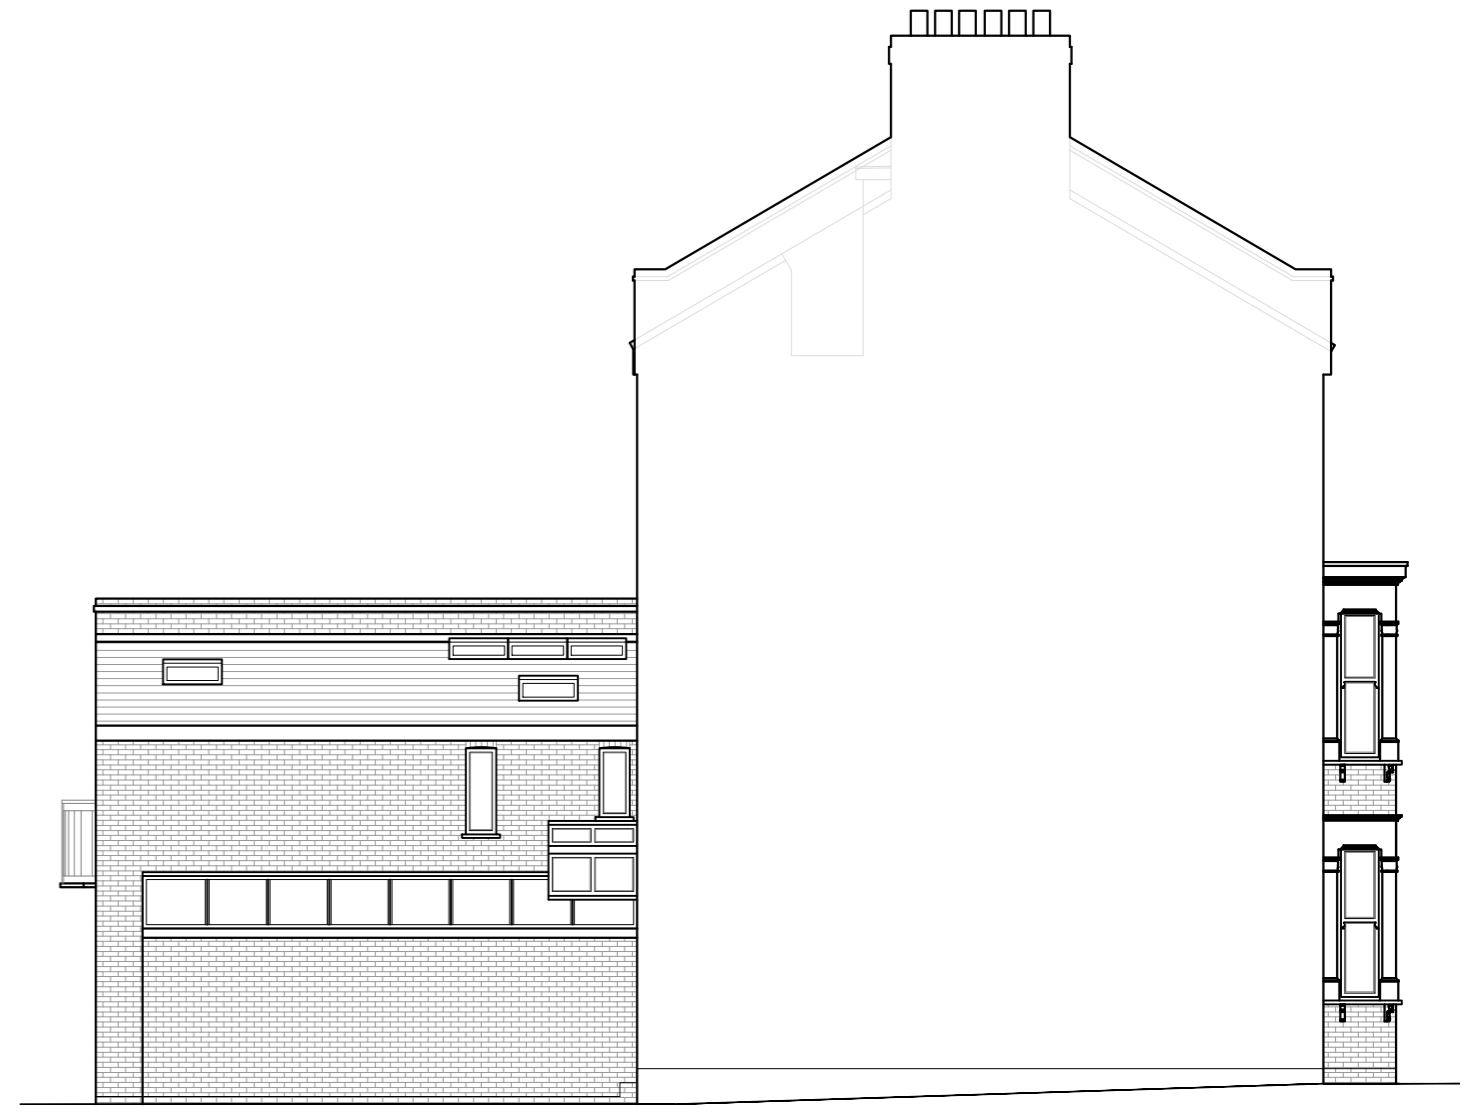


EXISTING SIDE ELEVATION

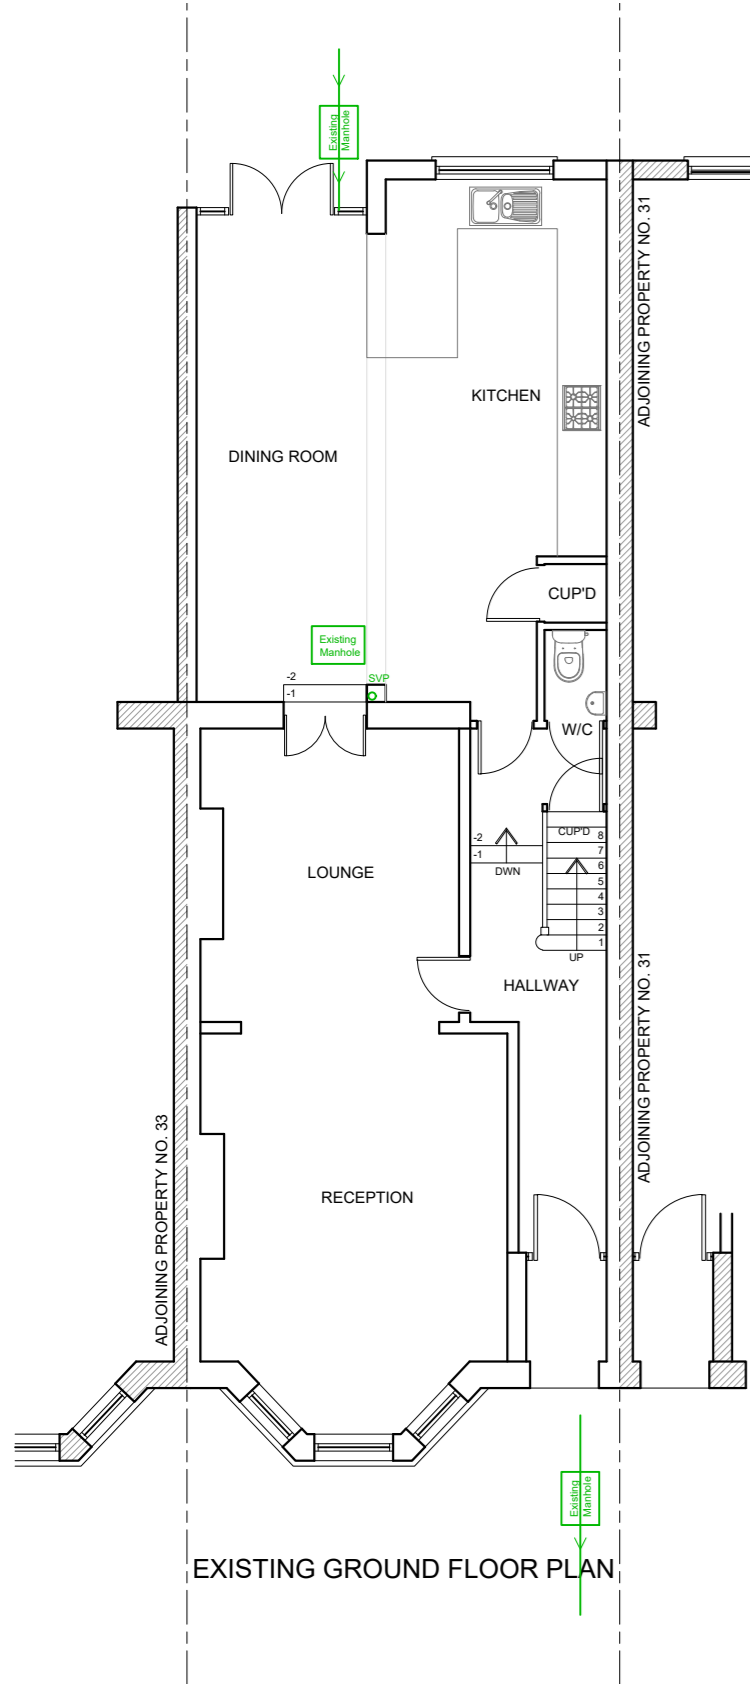


EXISTING GROUND FLOOR PLAN

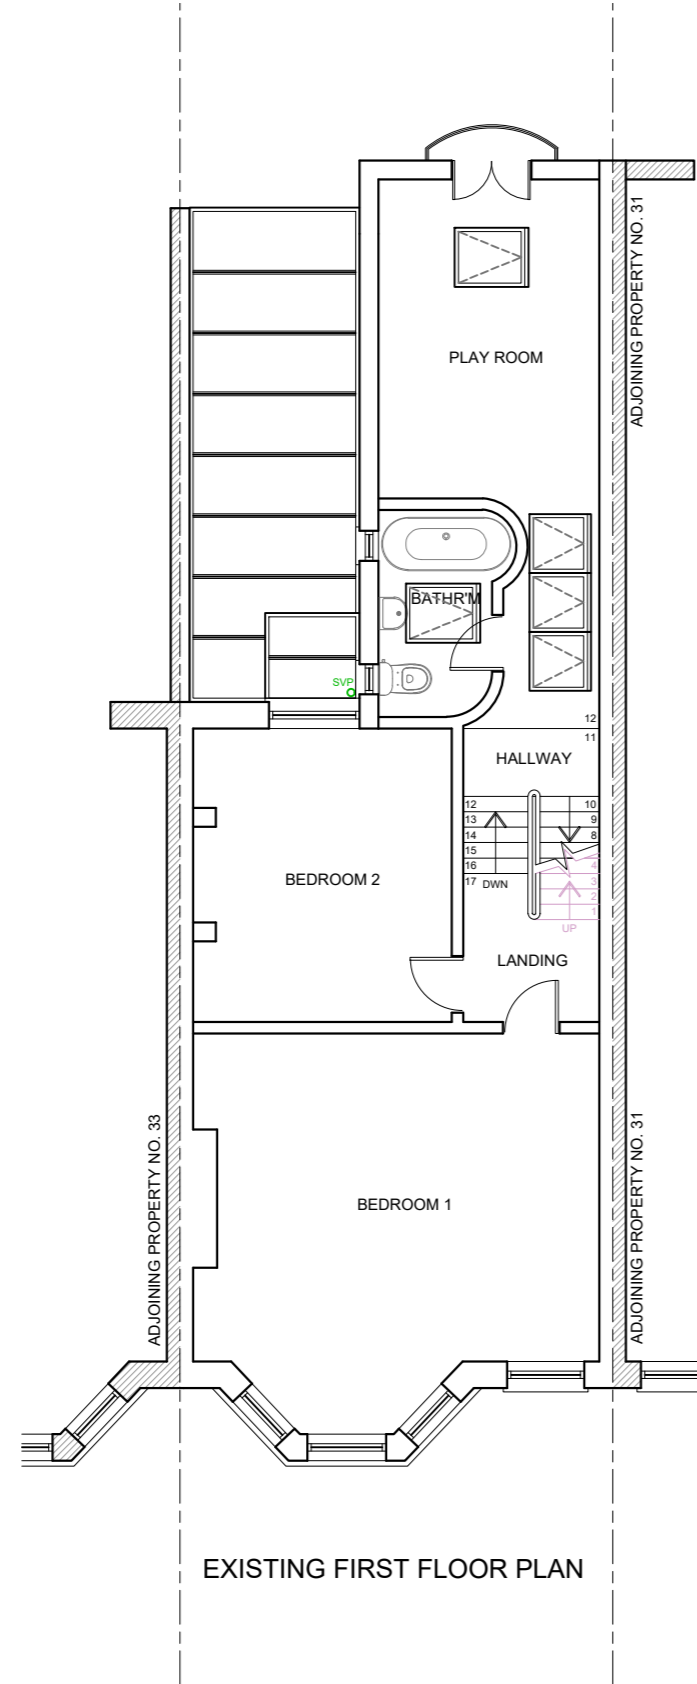

EXISTING FIRST FLOOR PLAN

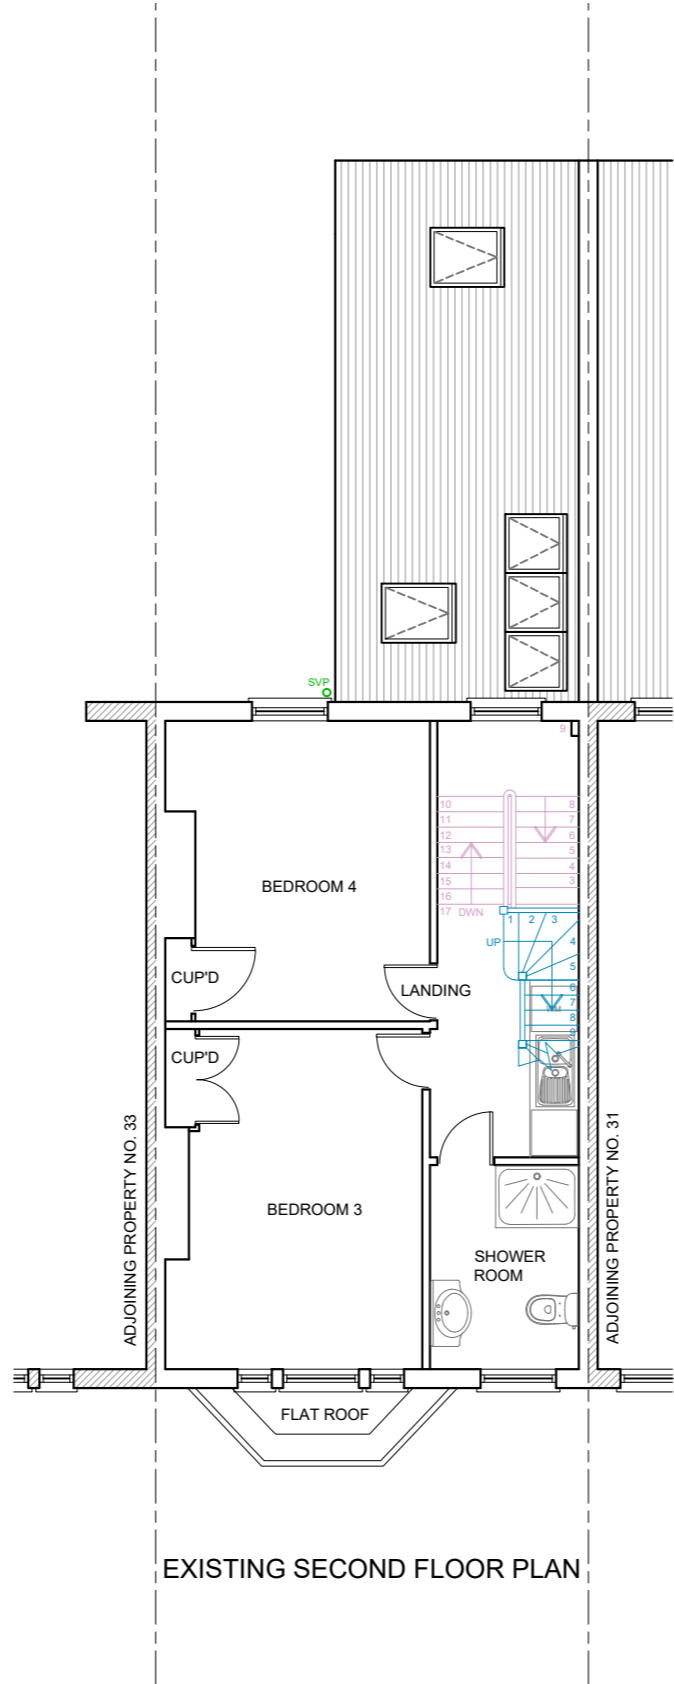

EXISTING SECOND FLOOR PLAN

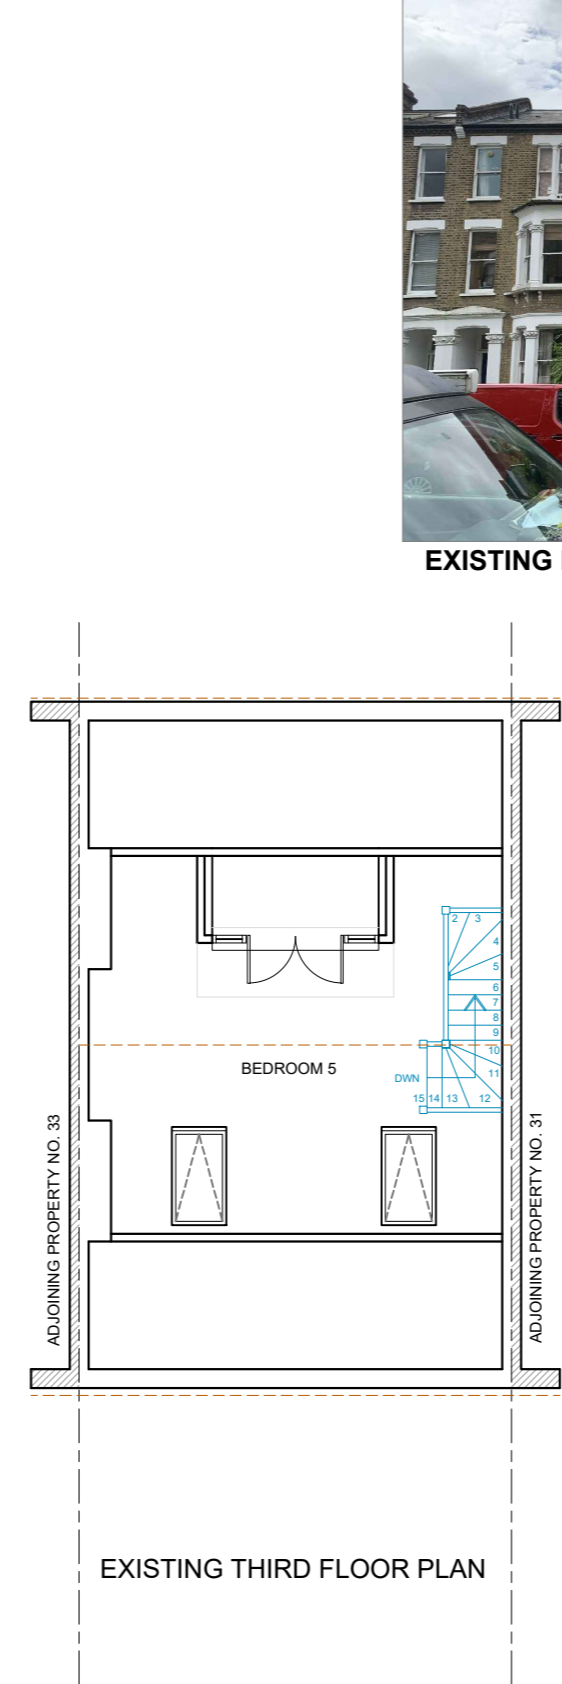


EXISTING THIRD FLOOR PLAN



EXISTING FRONT ELEVATION



EXISTING REAR ELEVATION

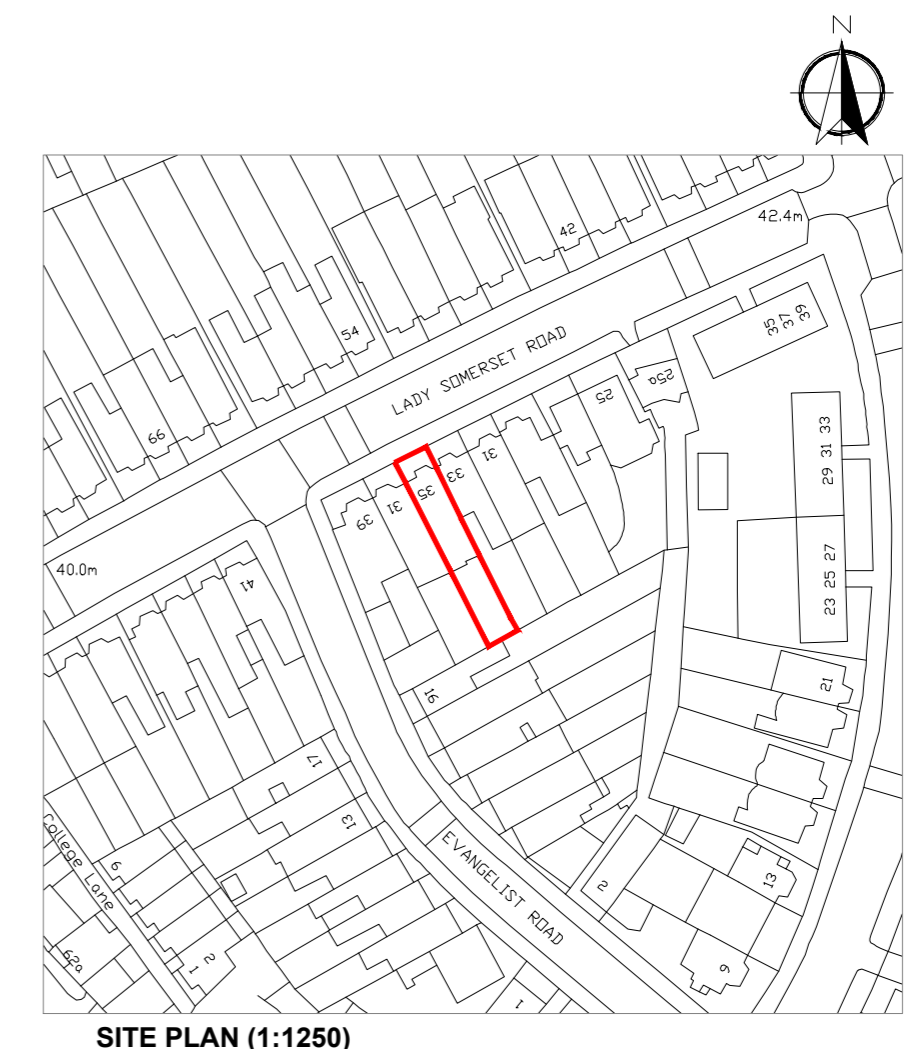

SITE PLAN (1:1250)

Rev	Date	Comment

Scale: 1:100 @ A2

Client: MS C GERSHONY

Site Address: 35 LADY SOMERSET ROAD LONDON NW5 1TX

Project Title: LOFT CONVERSION WITH FORMATION OF THE REAR DORMER

Status: PERMITTED DEVELOPMENT

Drawn: NB Checked: PK

Date: 07.07.2021 Scale: 1:100 @ A2

Drawing Title: EXISTING FLOOR PLANS & ELEVATIONS, SITE PLAN & SITE PHOTOGRAPHS

Job No: LADSR35 Drawing No: PD - 01 Rev:

