


- KEY:**
- ▽ Floor Level
  - △ Ceiling Level
  - DP/VP Down/Vent Pipe
  - Steelwork
  - Drainage
  - - - Boundary Line
  - - - Wall Demolished
  - - - Elevated Fabric Demolished
  - /// Wall/Floor to be Removed
  - - - Above
  - New Structure/Insulation
  - Joinery
  - Free-standing furniture
  - New Glazing
  - CH 2750 Ceiling Height
  - D01 Door Reference
  - W01 Window Reference
  - RL-1 Rooflight Reference
  - J1 Joinery Reference
  - WT10 Build-Up Reference
  - ⊕ 45° Neighbours ROL Observed

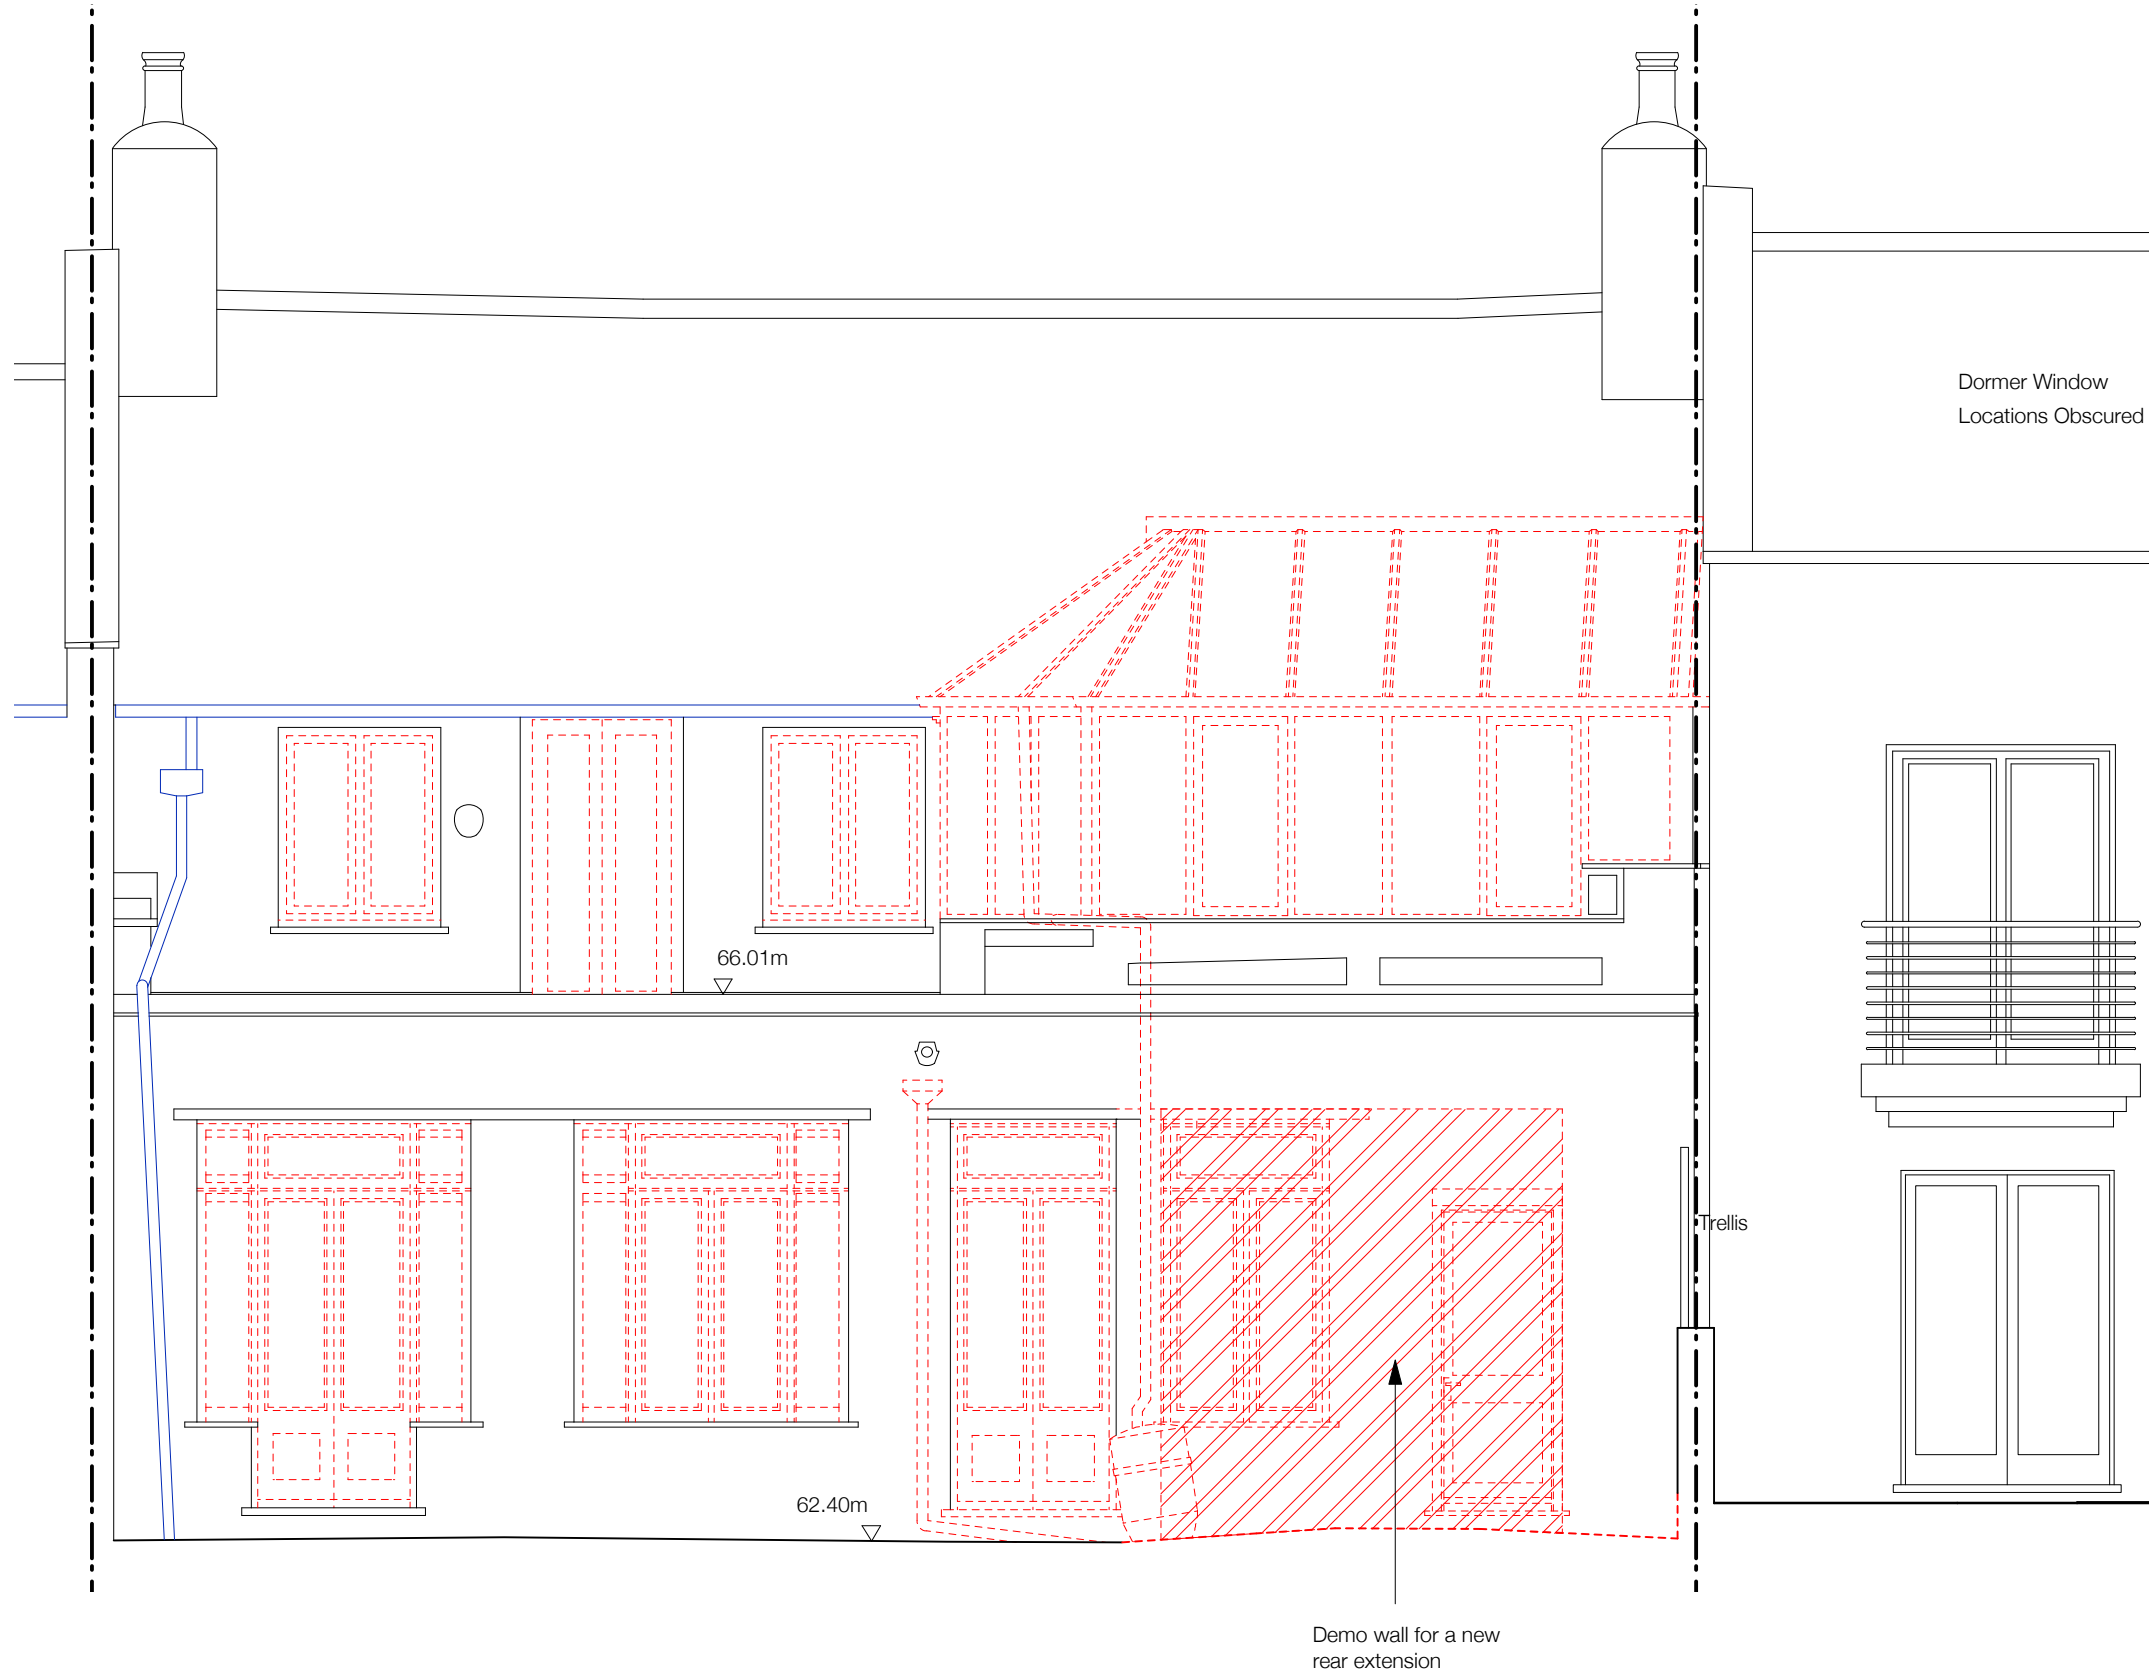

General Notes:-  
 Do not take measurements from drawing.  
 Use only figured dimensions.  
 Verify all dimensions and levels on site and report discrepancies to Employer.  
 Dimensions stated are measured from the finishes.

**SANYA POLESCUK ARCHITECTS**  
 8a BELSIZE COURT GARAGES LONDON NW3 5AJ  
 T:0207 431 8580 e-mail:enquiries@polescukarchitects.com

NO: E210 REV: PL1  
 DATE: 18 August 2021

PAPER: A3

SCALE: 1:50

TITLE: Rear Elevation (existing with demolition shown)  
 PROJECT: 75 Belsize Lane, London NW3 5AU