



**01** Ground Floor Plan  
Scale 1:50 @A1 / 1:100 @A3

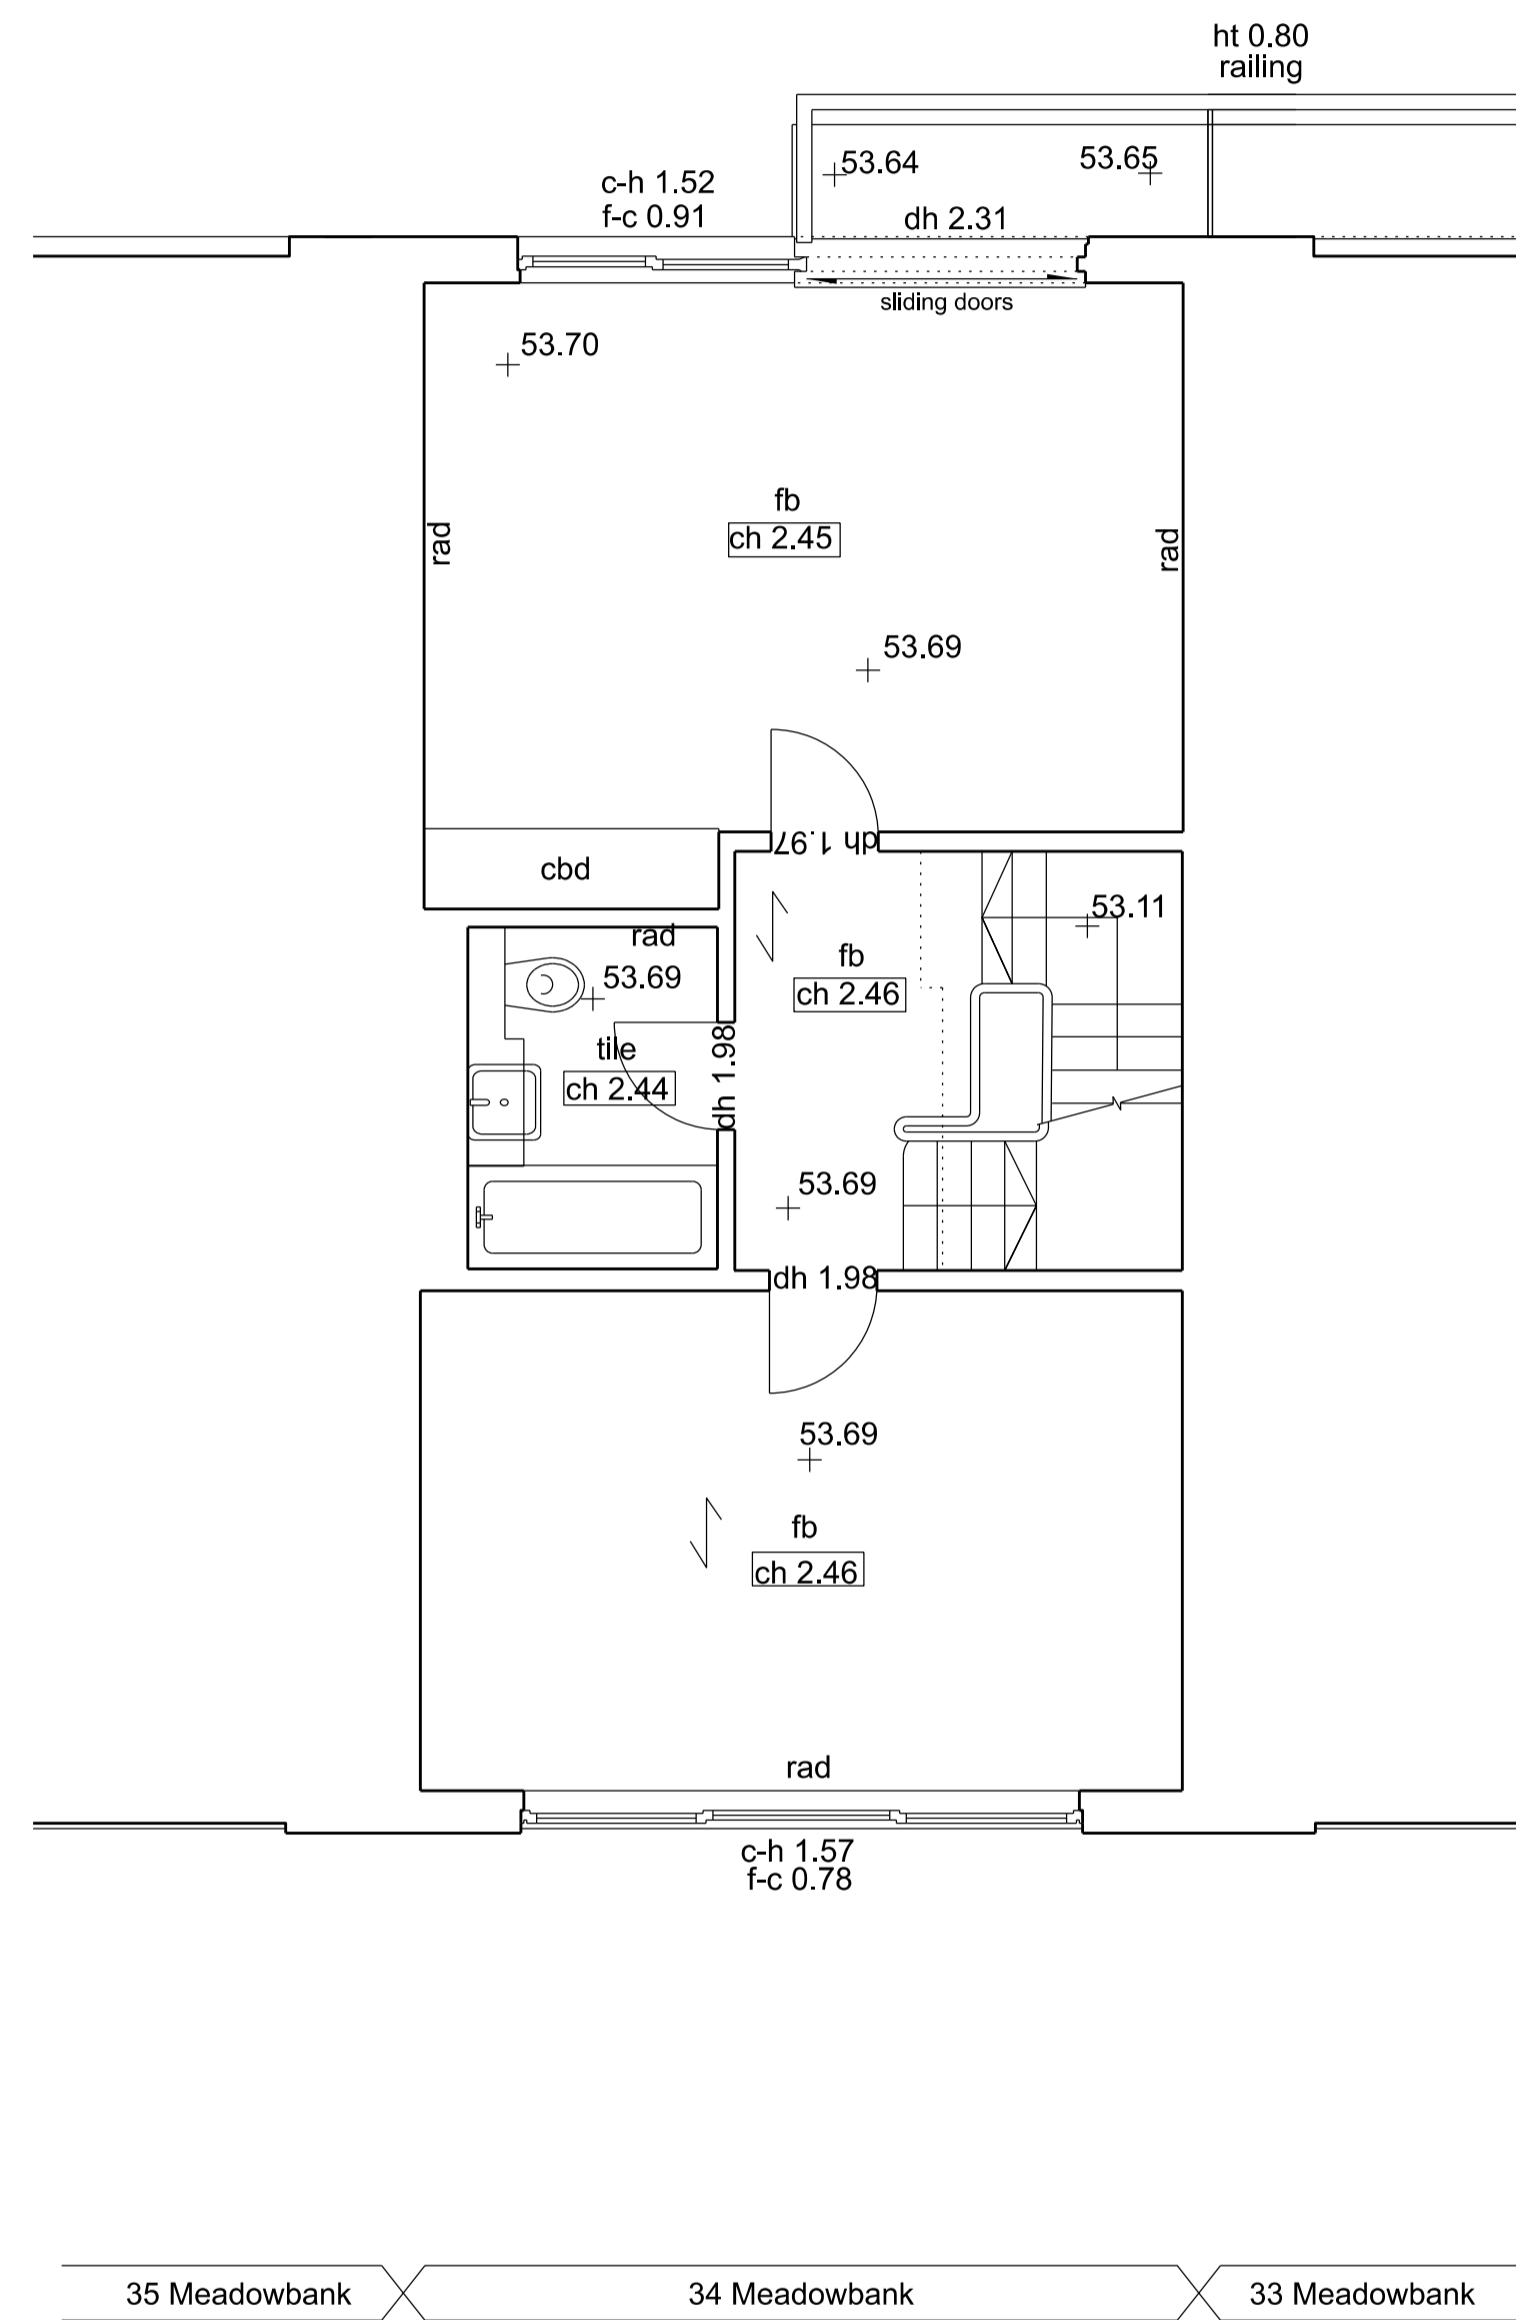

**02** First Floor Plan  
Scale 1:50 @A1 / 1:100 @A3

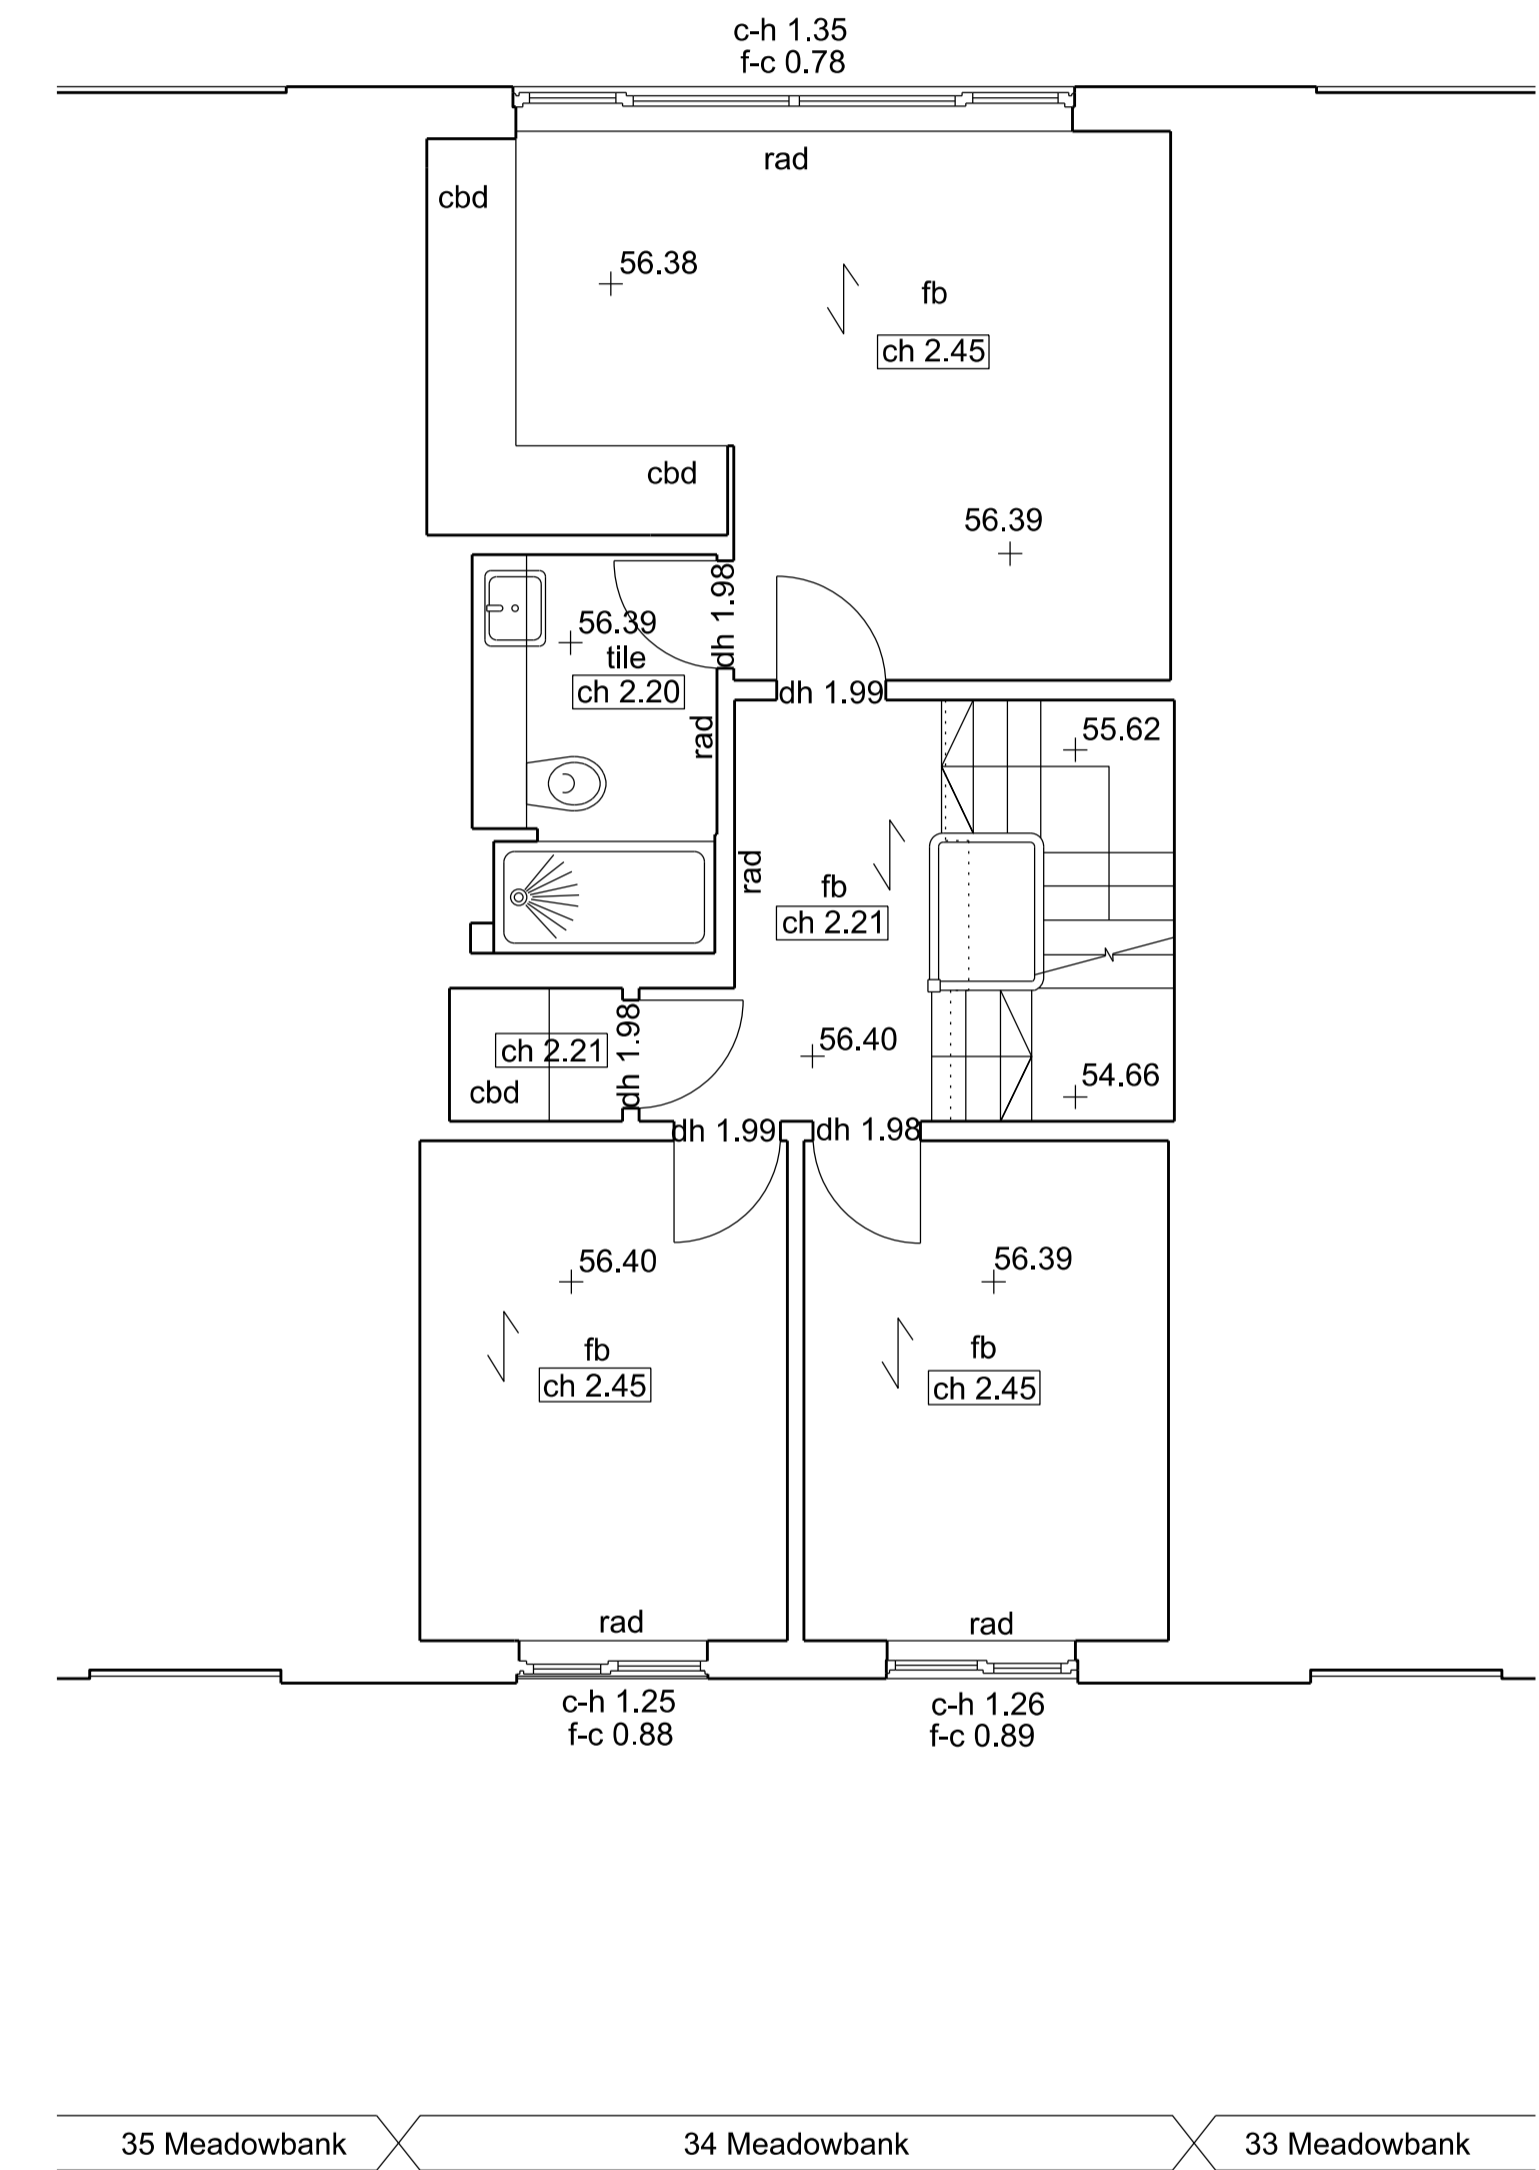

**03** Second Floor Plan  
Scale 1:50 @A1 / 1:100 @A3



**PATALAB**

15 Garrett Street  
London EC1Y 0TY

p: +44 (0)20 7253 2036  
w: www.patalab.com  
e: info@patalab.com

**Notes**

DO NOT SCALE (except for planning use).  
Use figured dimensions only for construction. ALL contractors are requested to check all dimensions on site before proceeding.  
All discrepancies to be notified in writing to PATALAB.  
Dimensions are in millimeters unless stated otherwise.  
All levels are in meters above AOD unless stated otherwise.  
No areas indicated, or areas calculated from this drawing should be used for valuation purposes or as the basis for development contracts.  
Copyright by PATALAB. All rights reserved including the right of reproduction in whole or part, in any form or media.


**Client**

Jessica & Daniel Goldenberg

**Project**

34 Meadowbank  
London  
NW3 3AY

**Key Plan**

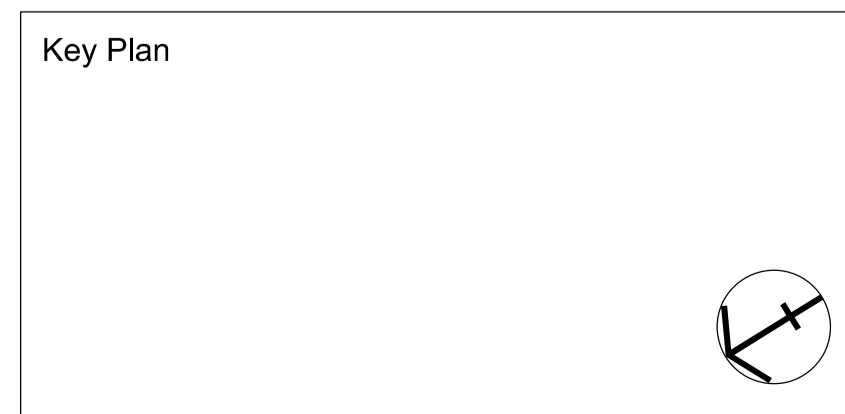

STATUS  
INFORMATION  
NOT FOR CONSTRUCTION

| Rev | Date     | Reason for Issue                  |
|-----|----------|-----------------------------------|
| 01  | 18.08.21 | Issued for Prior Approval         |
| 00  | 25.03.21 | Issued for pre-application advice |

**PATALAB**

Project **34 Meadowbank**

Drawing Title **Existing Grnd, 1st & 2nd Floor Plans**

| Scale      | 1:50 / 1:100 | Project No  | Drawing No   | Rev       |
|------------|--------------|-------------|--------------|-----------|
| Paper Size | A1 / A3      | <b>2104</b> | <b>A1010</b> | <b>01</b> |
| Date       | 18.08.2021   |             |              |           |