



15 Garrett Street London EC1Y 0TY

p: +44 (0)20 7253 2036 w: www.patalab.com e: info@patalab.com

Notes


DO NOT SCALE (except for planning use). Use figured dimensions only for construction. ALL contractors are requested to check all dimensions on site before proceeding. All discrepancies to be notified in writing to PATALAB. Dimensions are in millimeters unless stated otherwise. All levels are in meters above AOD unless stated otherwise. No areas indicated, or areas calculated from this drawing should be used for valuation purposes or as the basis for development contracts. Copyright by PATALAB. All rights reserved including the right of reproduction in whole or part, in any form or media.

Client

Jessica & Daniel Goldenberg


Project

34 Meadowbank London NW3 3AY

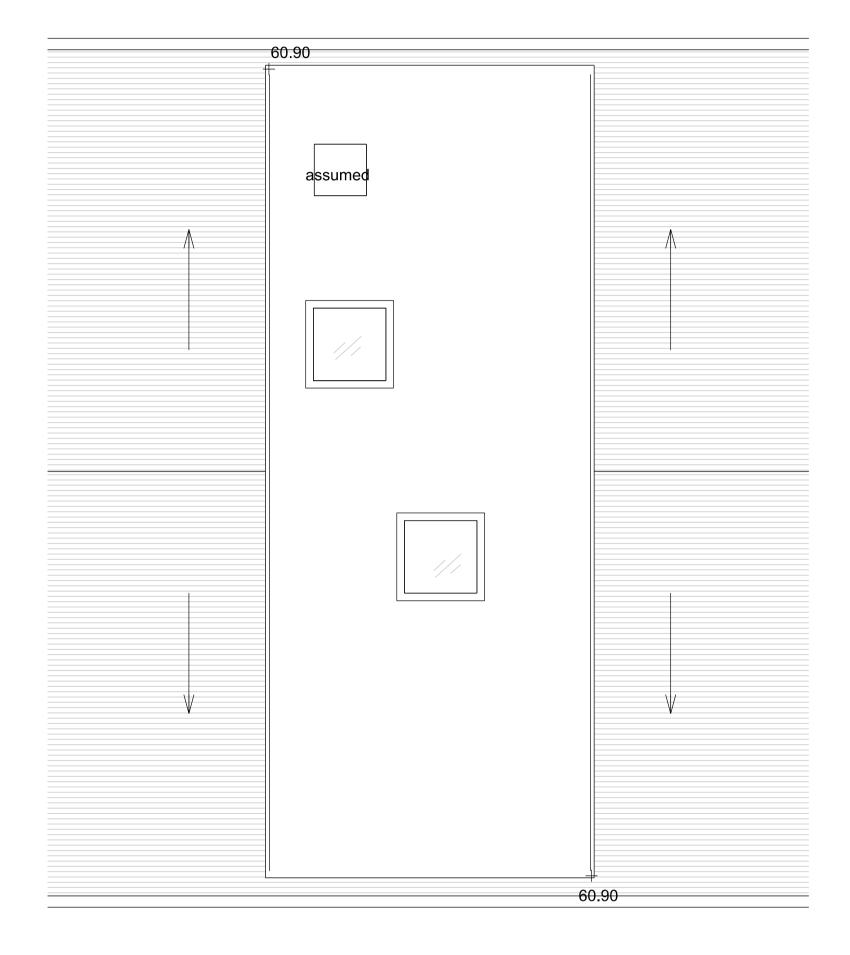



02 Roof Plan Scale 1:50 @A1 / 1:100 @A3

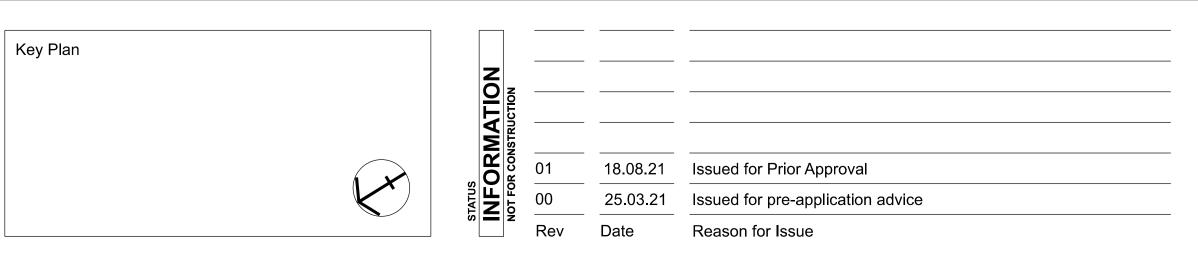



∿PATALAB

Project

Scale

Date

Drawing Title

1:50 / 1:100 Paper Size A1 / A3 18.08.2021

Existing 3rd Floor & Roof Plans

34 Meadowbank

Project No 2104 Drawing No

A1013 01

Rev