


01 Long Section
Scale 1:50 @A1 / 1:100 @A3



02 Sectional South-West Elevation
Scale 1:50 @A1 / 1:100 @A3

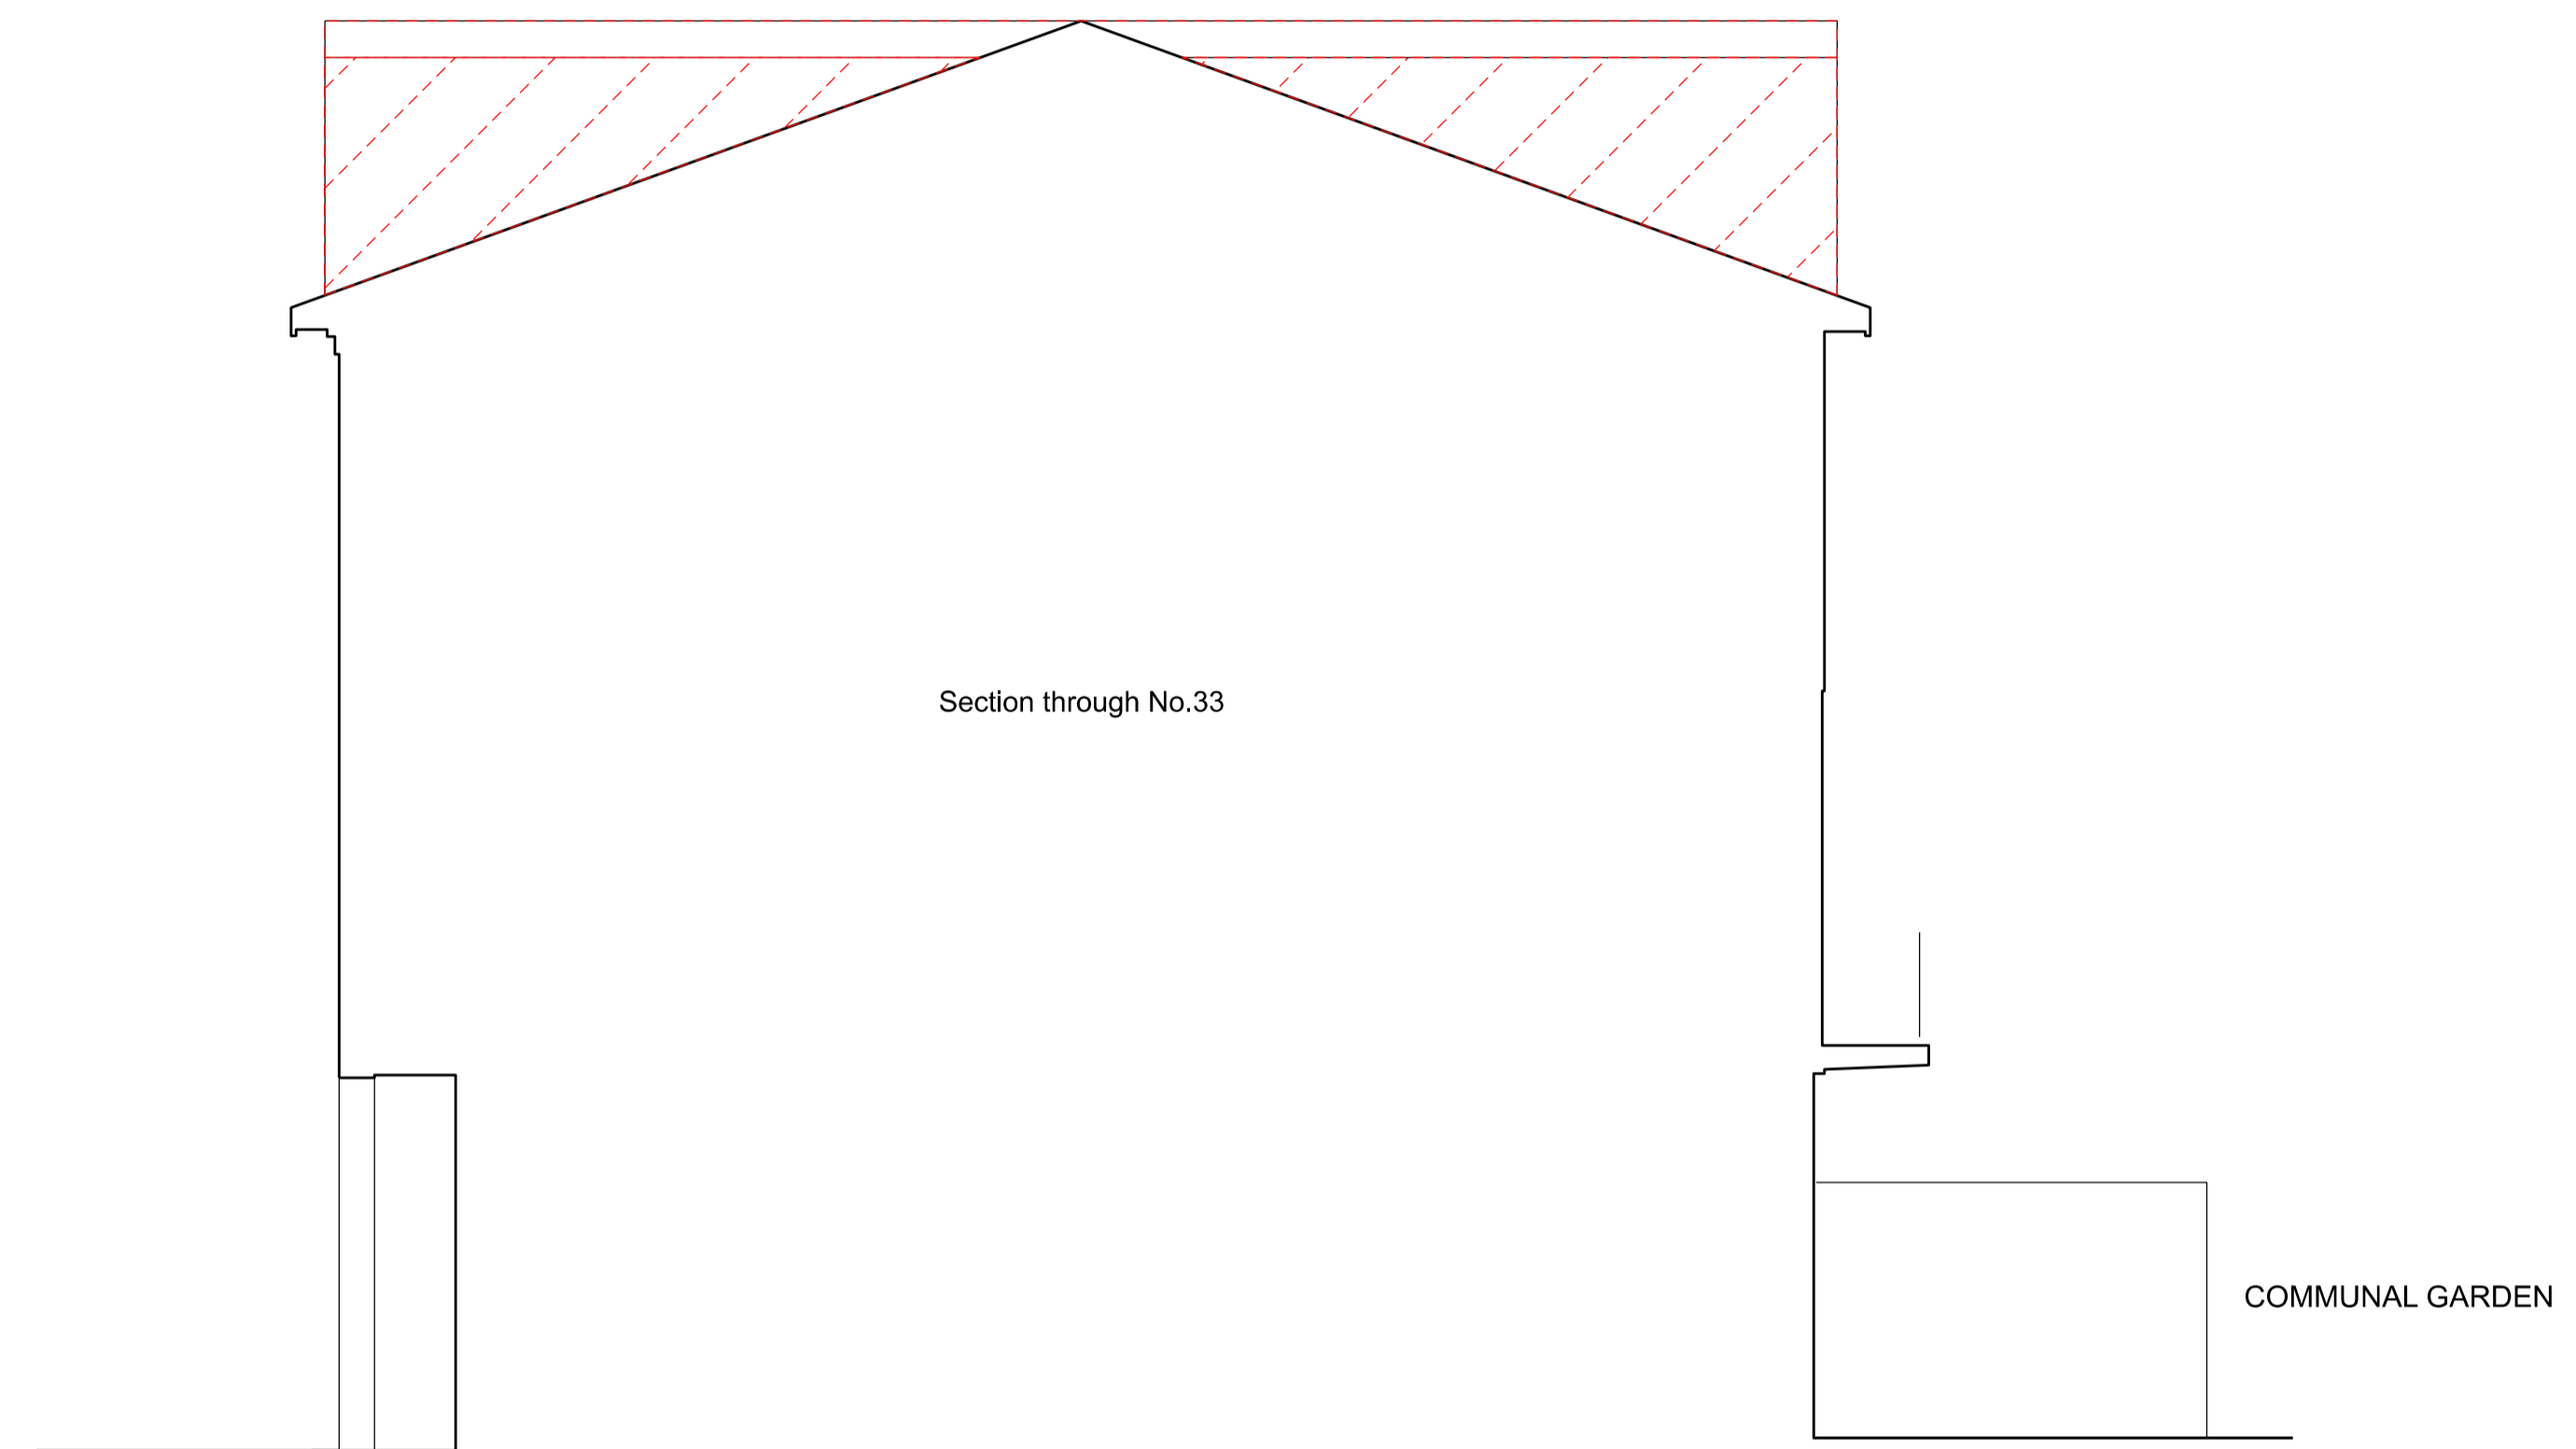

PATALAB

15 Garrett Street
London EC1Y 0TY

p: +44 (0)20 7253 2036
w: www.patalab.com
e: info@patalab.com

Notes

DO NOT SCALE (except for planning use).
Use figured dimensions only for construction. ALL contractors are requested to check all dimensions on site before proceeding. All discrepancies to be notified in writing to PATALAB. Dimensions are in millimeters unless stated otherwise. All levels are in meters above AOD unless stated otherwise. No areas indicated, or areas calculated from this drawing should be used for valuation purposes or as the basis for development contracts. Copyright by PATALAB. All rights reserved including the right of reproduction in whole or part, in any form or media.


Client

Jessica & Daniel Goldenberg

Project

34 Meadowbank
London
NW3 3AY

Key Plan

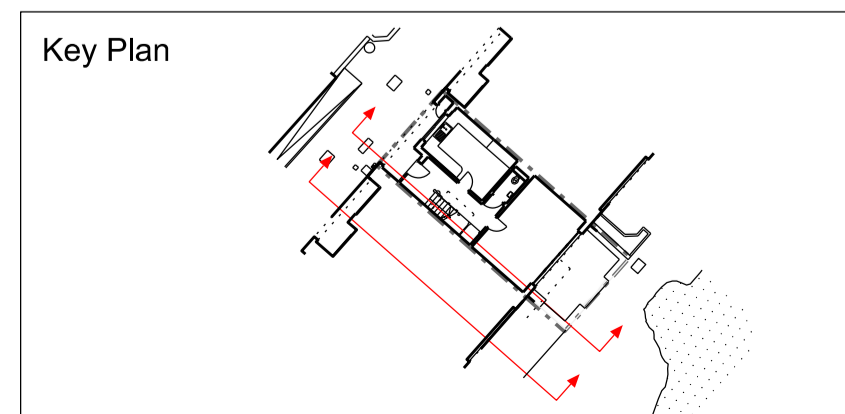

Rev	Date	Reason for Issue
00	18.08.21	Issued for Prior Approval

PATALAB

Project **34 Meadowbank**

Drawing Title **Demolition Long Sections**

Scale 1:50 / 1:100
Paper Size A1 / A3
Date 18.08.2021

Project No Drawing No Rev
2104 PD2200 00

