


REVISIONS  
REV DATE REVISION NOTES:

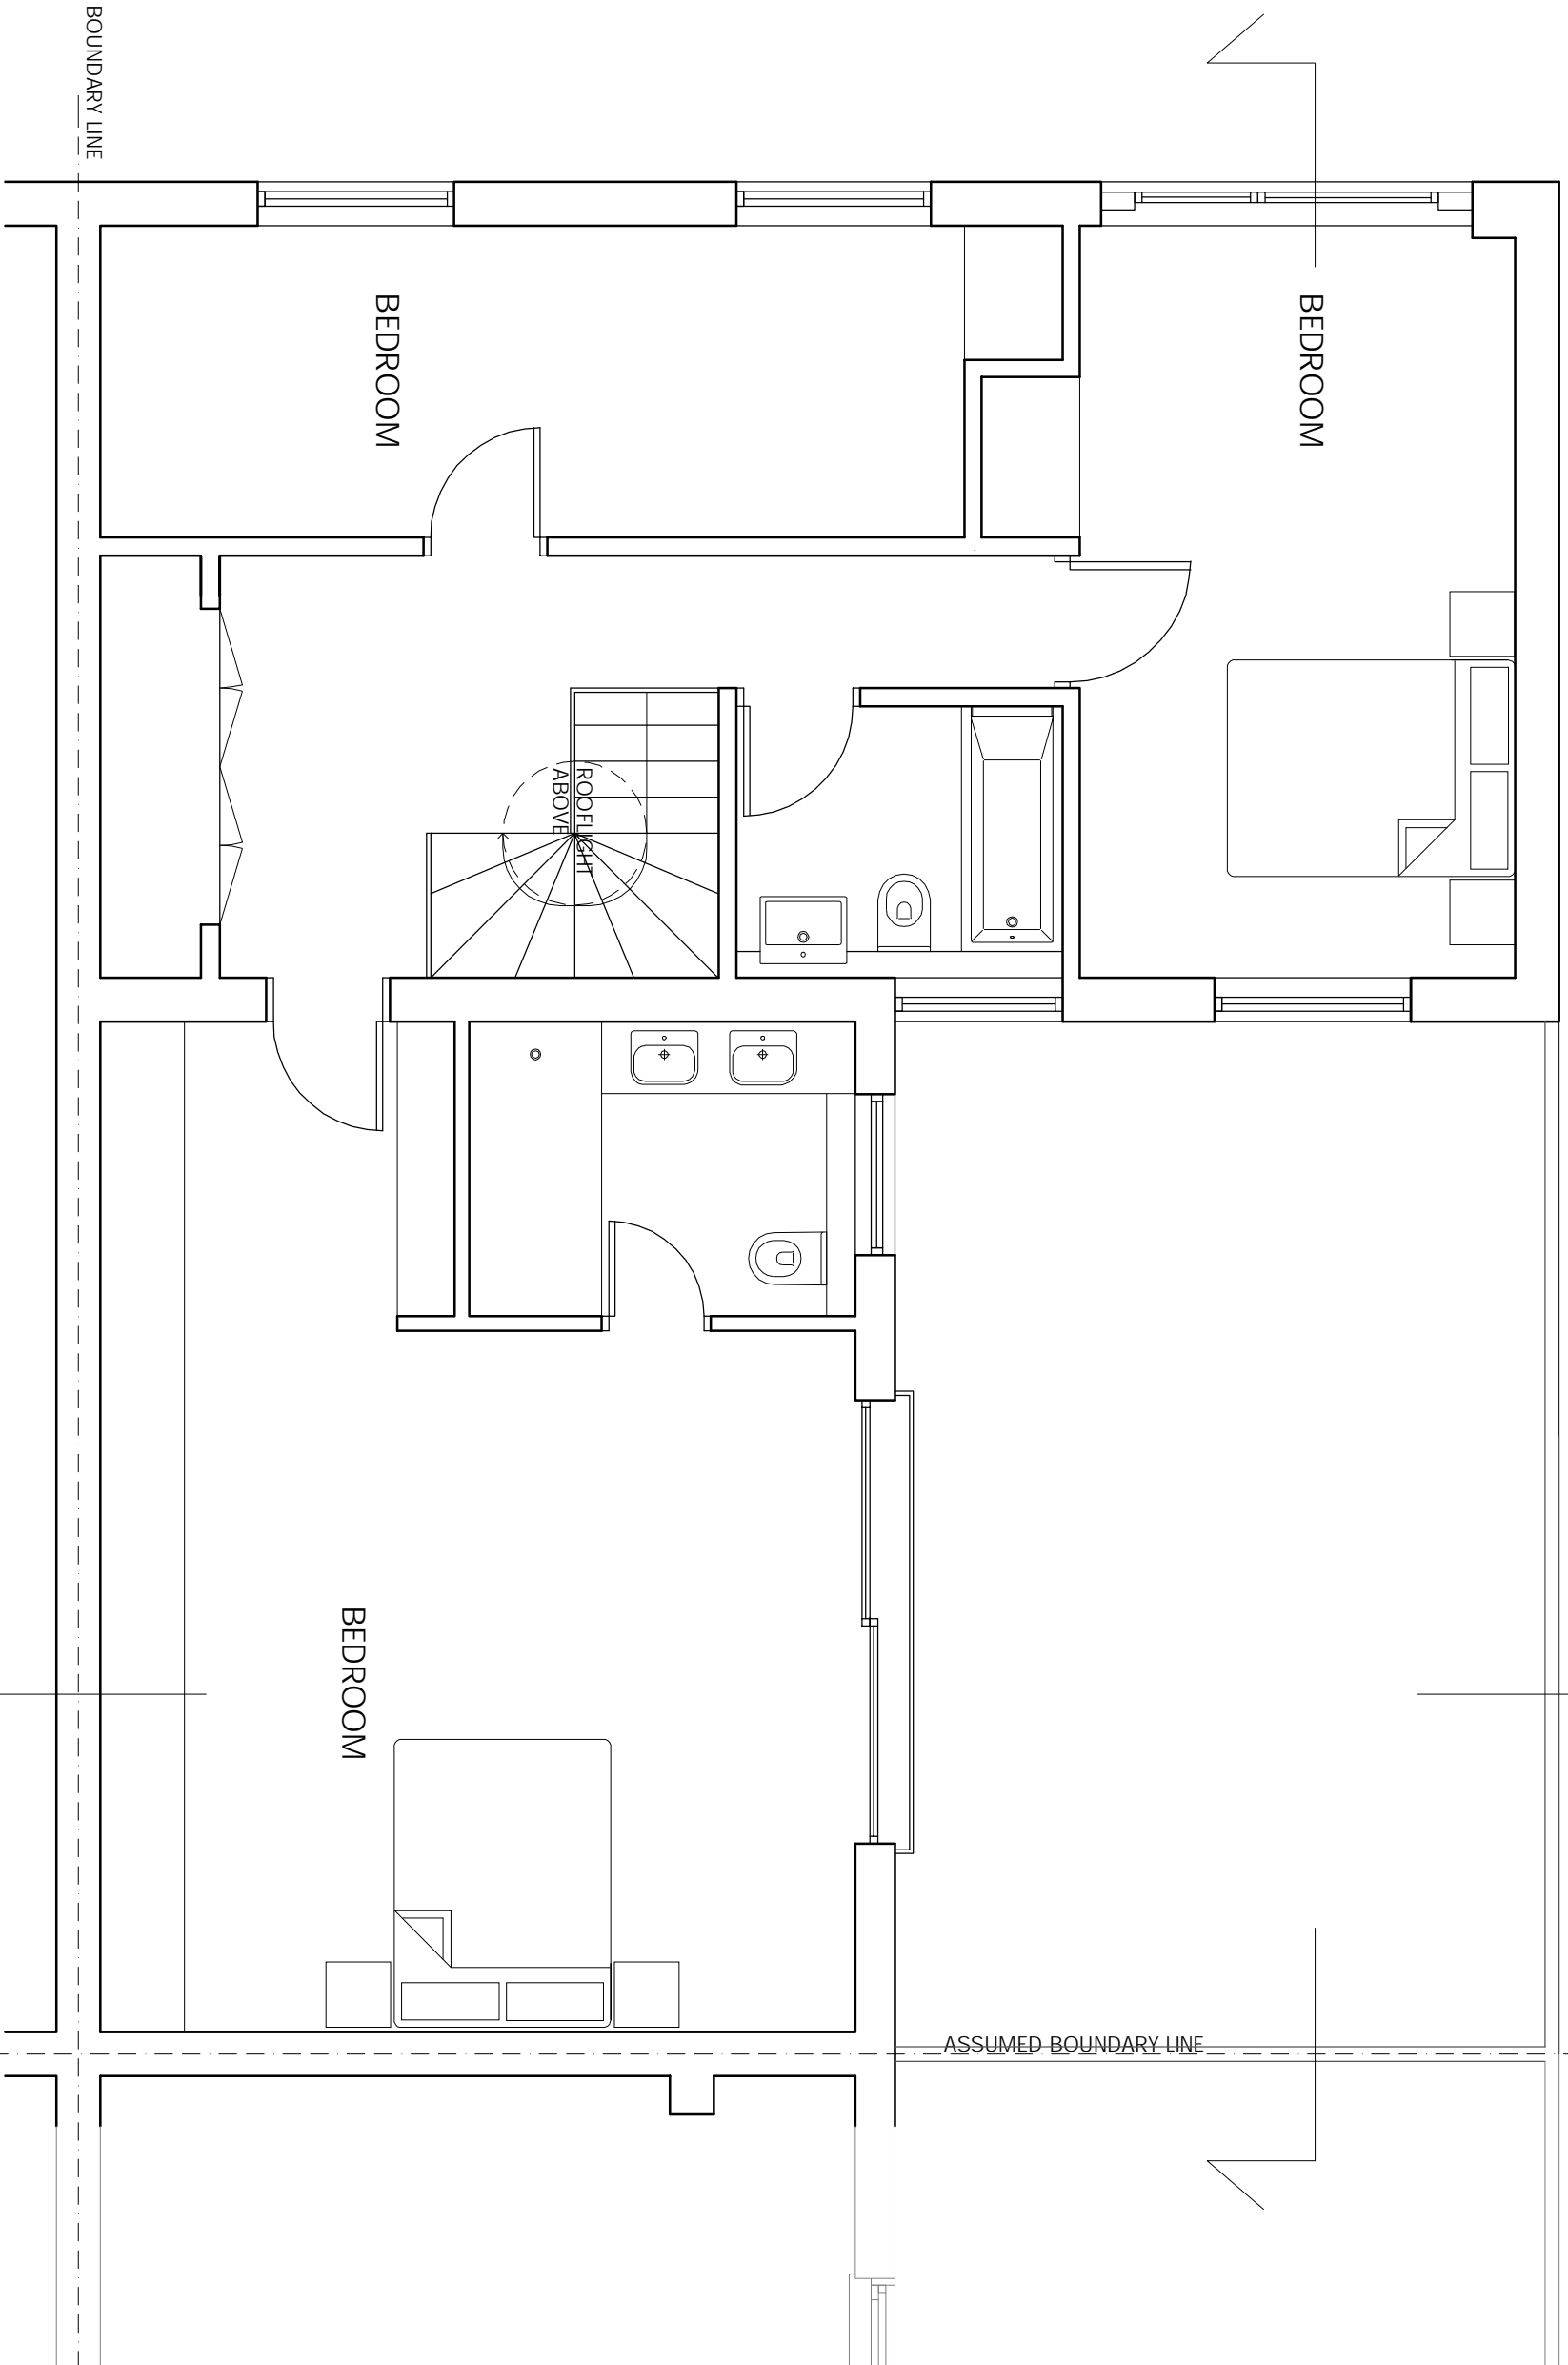

KEY



NOTES  
1. Do not scale from this drawing for site by the contractor and full responsibility for the contractor.  
2. Report all drawing errors, omissions and discrepancies to the architect/designer.  
3. Report all drawing errors, omissions and discrepancies to the architect/designer.

**KASIA WHITFIELD DESIGN**

KASIAWHITFIELD@GMAIL.COM  
TEL: 07885053533

JOB 7 CONYBARE  
LONDON NW3 3SD  
TITLE EXISTING FIRST FLOOR PLAN

DATE	SCALE	STATUS
2021.03.02	1:50 @ A3	EXISTING

PROJECT NO.	DRAWING NO.	REVISION
C7	EX1	