

NOTES
1. Do not scale from this drawing.
2. All dimensions are to be confirmed and each dimension to be in its own right.
3. Report all drawing errors, omissions and discrepancies to the architect/designer.


KASIA WHITFIELD DESIGN

KASIA WHITFIELD@GMAIL.COM
1, 2021, WIMBORNE
M. 07786203533

JOB 7 CONYBEARE
LONDON NW3 3SD
TITLE PROPOSED SECOND FLOOR PLAN

DATE	SCALE	STATUS
2021.08.02	1:50@A3	PLANNING

PROJECT NO.	DRAWING NO.	REVISION
C7	PP3	

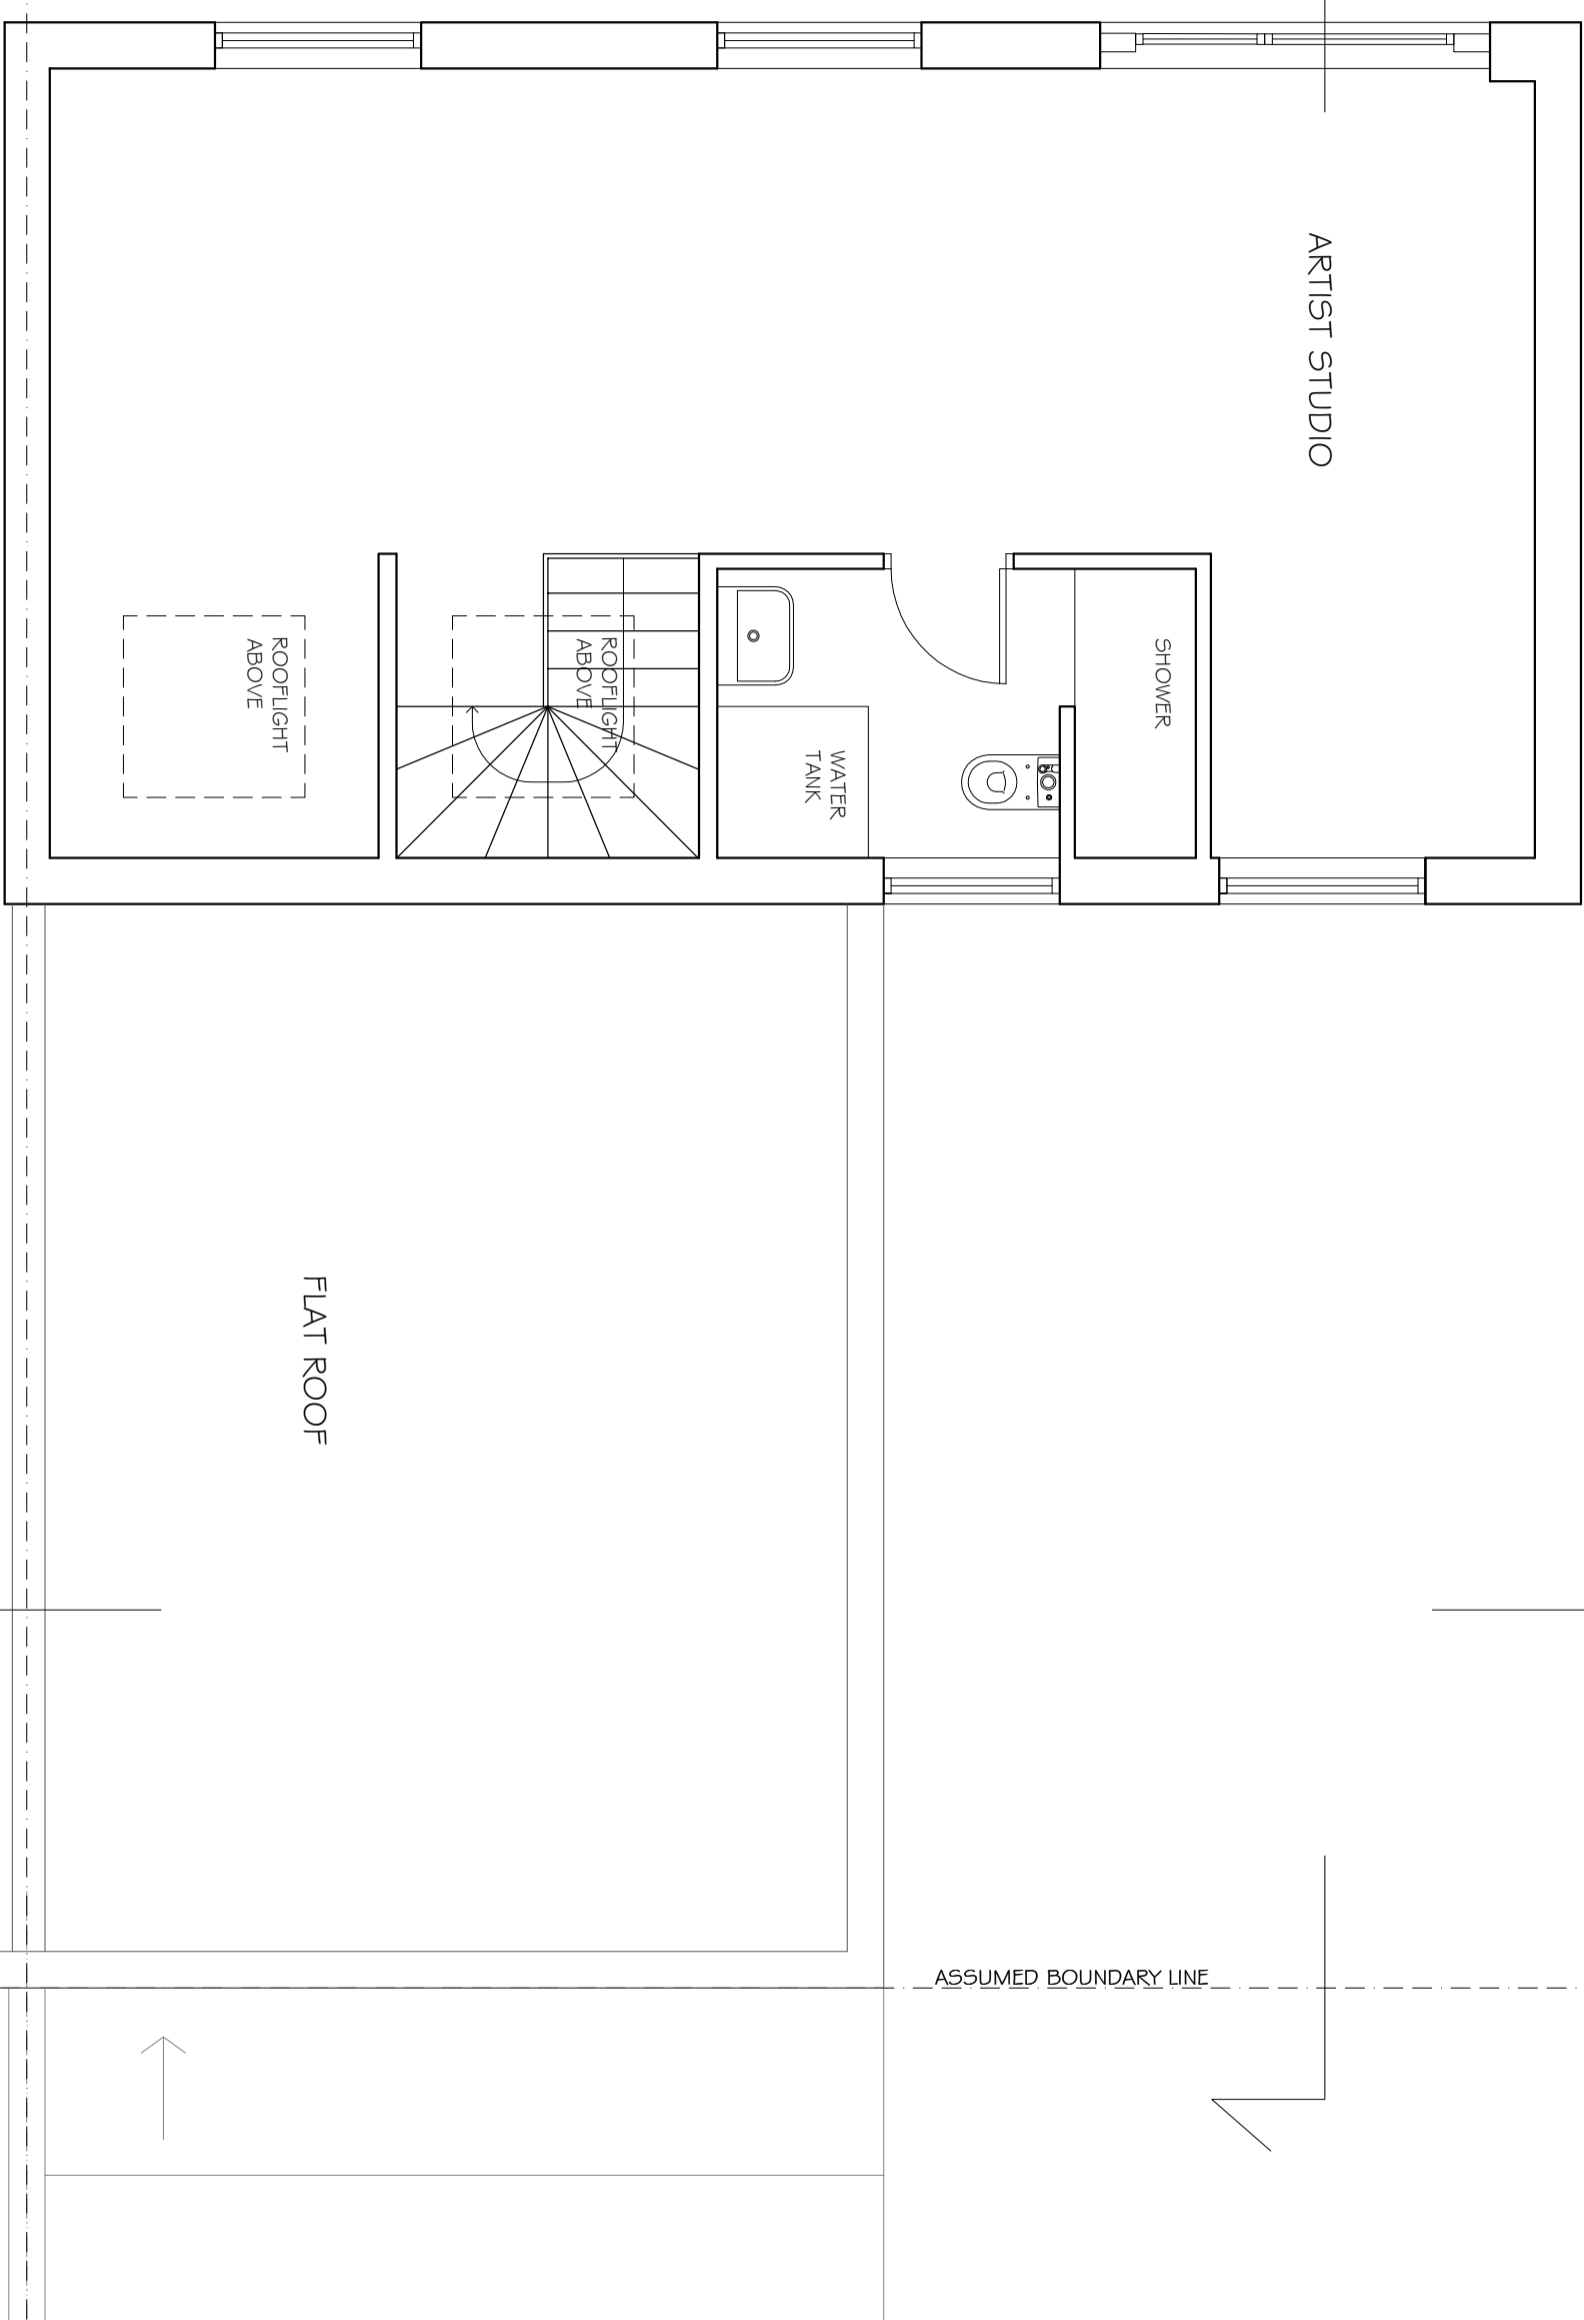

ASSUMED BOUNDARY LINE

ARTIST STUDIO

SHOWER

WATER TANK

ROOFLIGHT ABOVE

ROOFLIGHT ABOVE

FLAT ROOF

ASSUMED BOUNDARY LINE

0m

5m

