




Ground Floor Plan

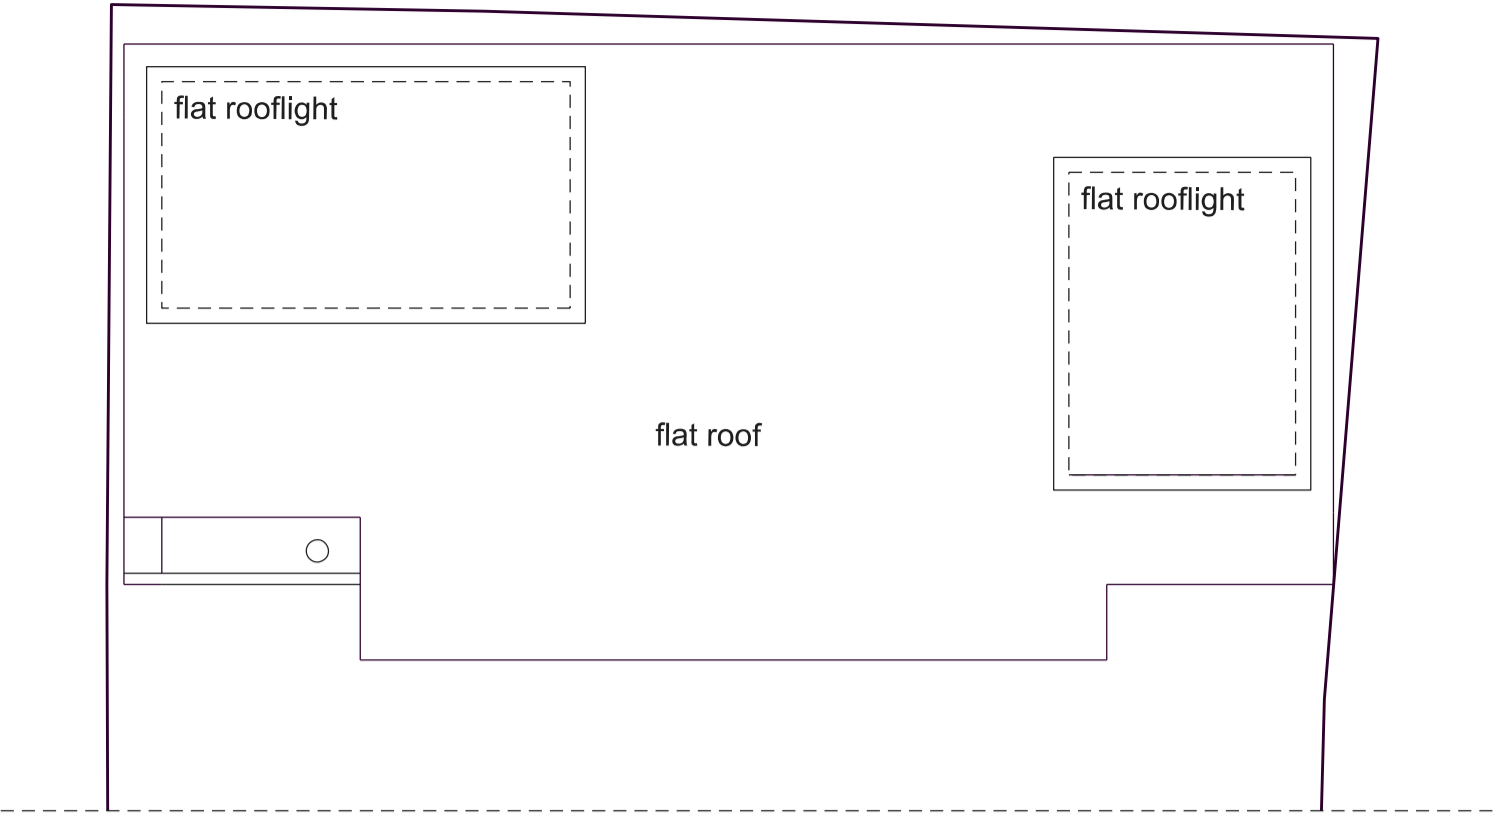


Proposed Outbuilding Roofplan

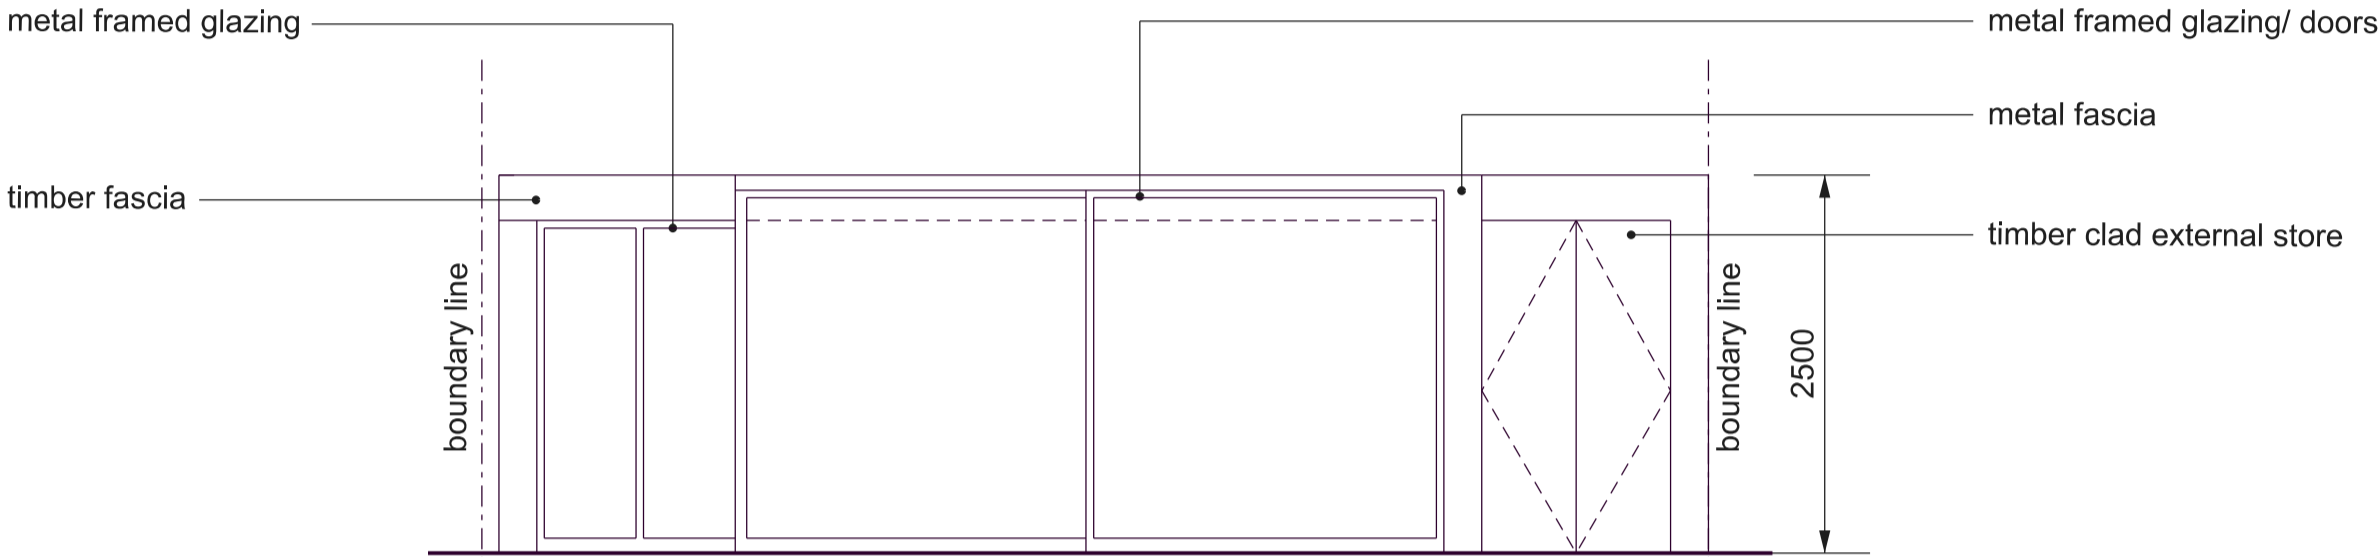


Proposed Outbuilding Front Elevation A-A

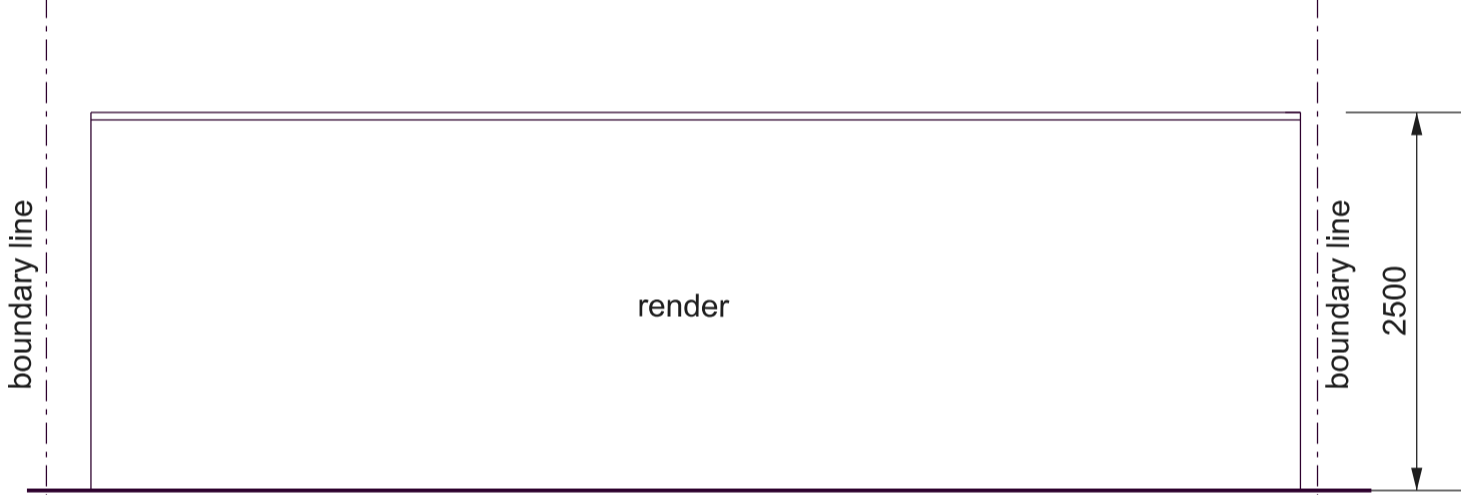


Proposed Outbuilding Rear Elevation B-B

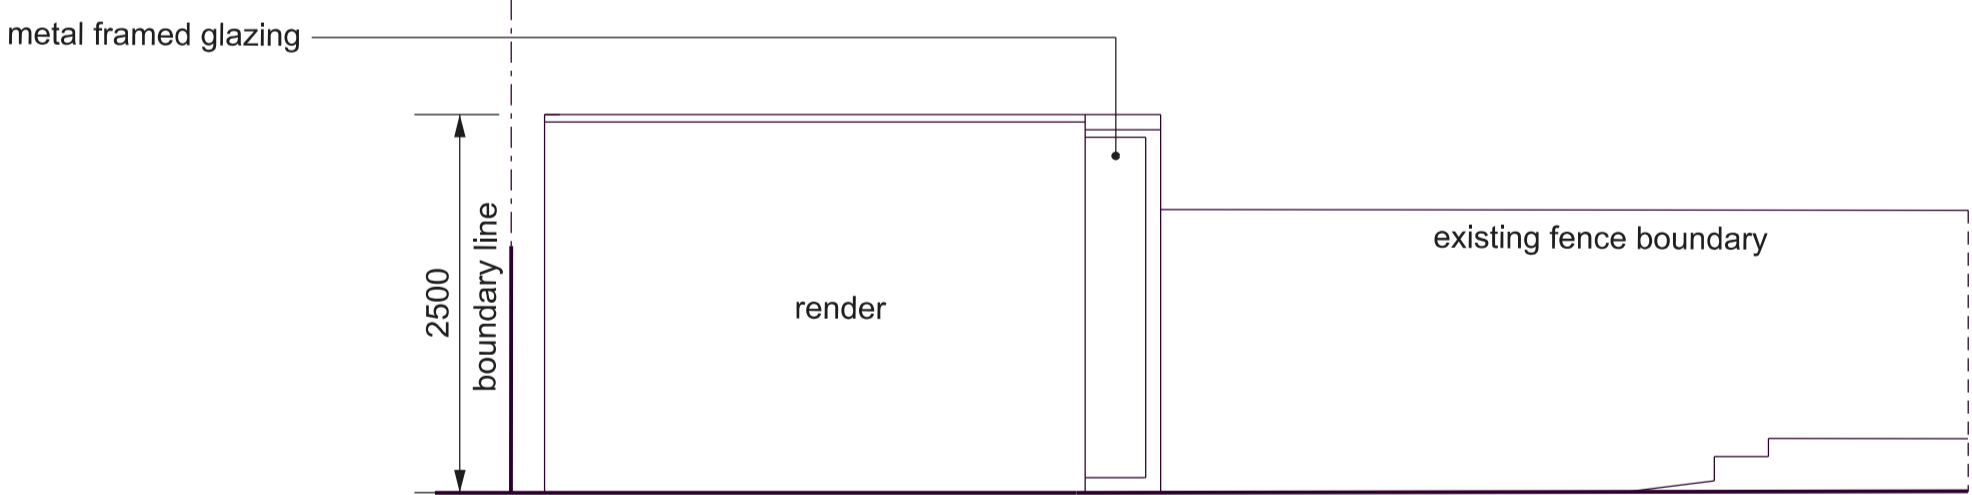

Proposed Outbuilding Side Elevation C-C

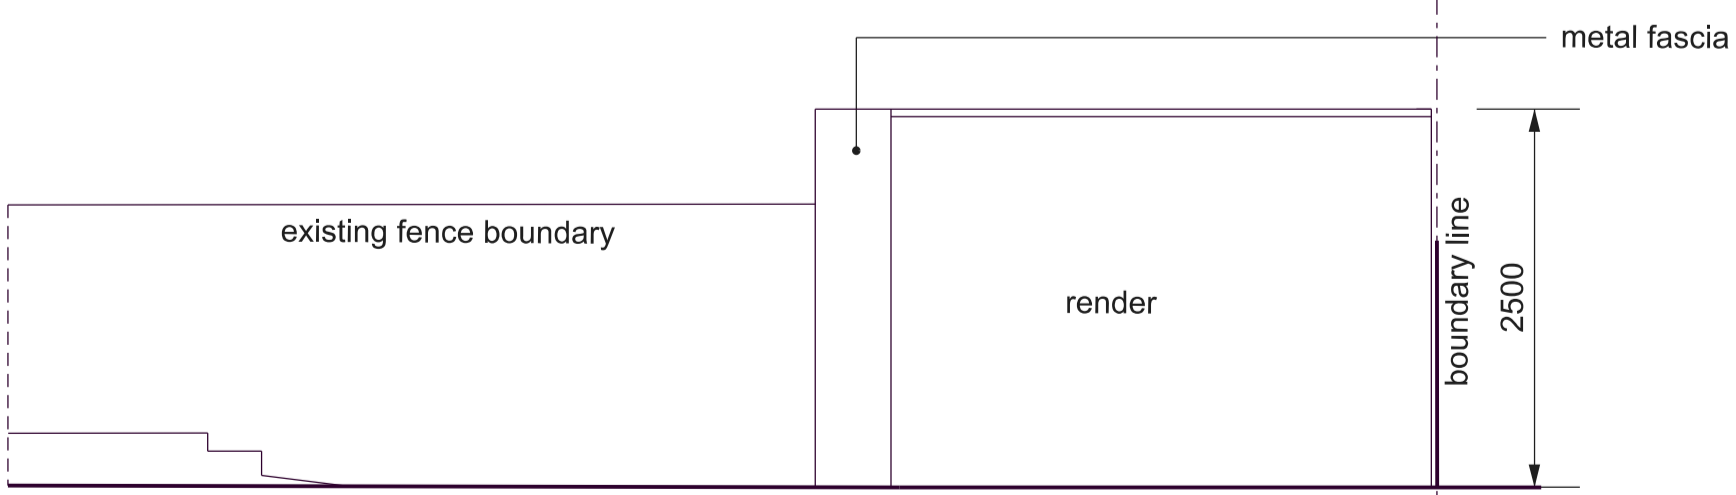

Proposed Outbuilding Side Elevation D-D

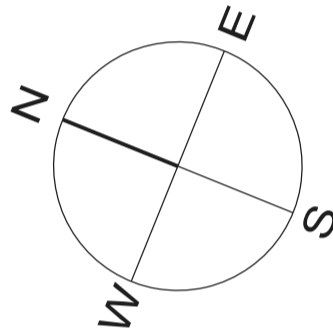

Gollings Architects

First Floor, 173a West End Lane
London NW6 2LY

www.gollingsarchitects.com



SCALE BAR METRES

IMPORTANT NOTE:
1. Unless otherwise indicated, drawing for information only.
2. Unless otherwise indicated, drawing not for construction.
3. Do not scale from this drawing. Use figured dimensions only.

STATUS

PLANNING

ISSUE	DATE	REVISION

PROJECT

2 Mall Studios, London NW3 2YS

TITLE

Proposed Outbuilding

SCALE

1:100@A3
1:50@A1

DATE

Aug 2021

DRAWING NUMBER

158_115

REVISION