




FRONT ELEVATION

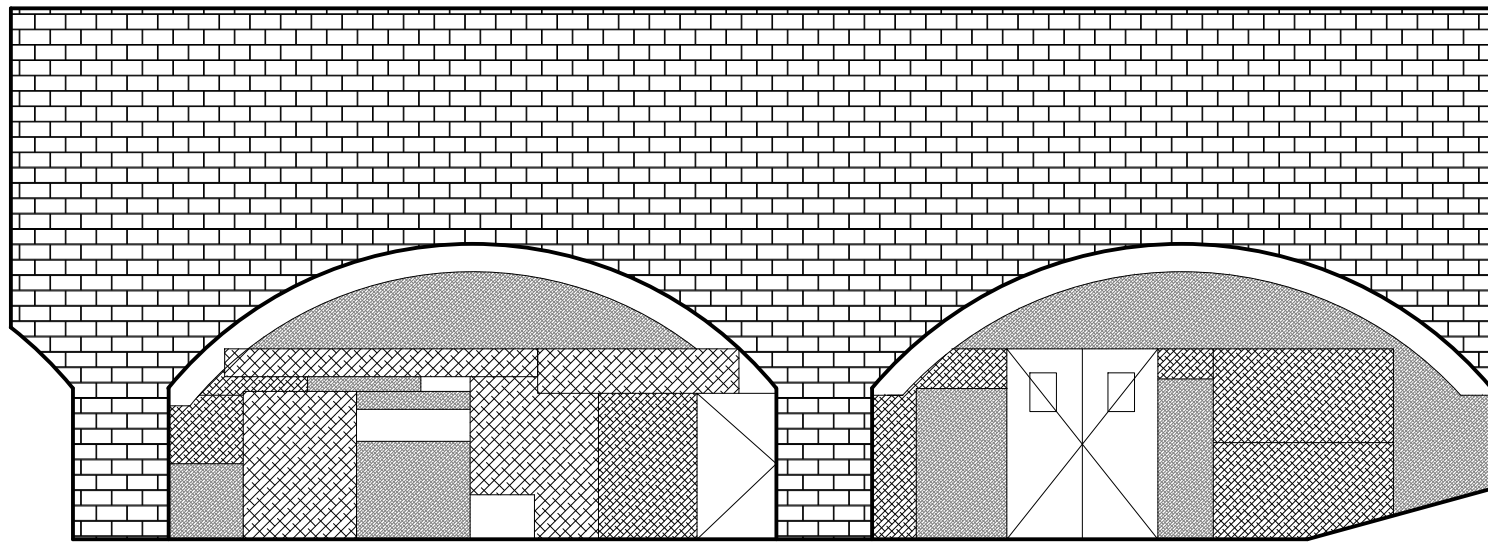

REAR ELEVATION
(INFILL OF THE ARCH HAS BEEN DIFFICULT TO REPRODUCE ON DRAWINGS; PRE-EXISTING WAS DILAPIDATED AND FILLED HAPHAZARDLY WITH TEMPORARY WOODEN HOARDING)

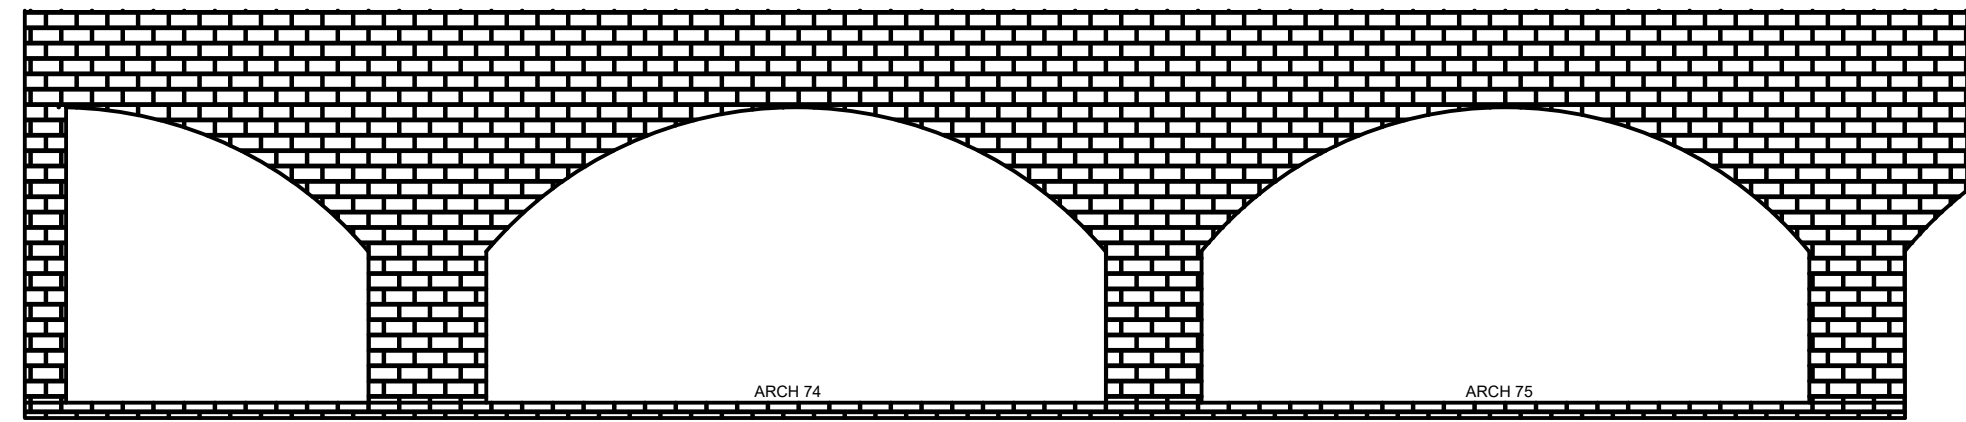


SECTION A-A

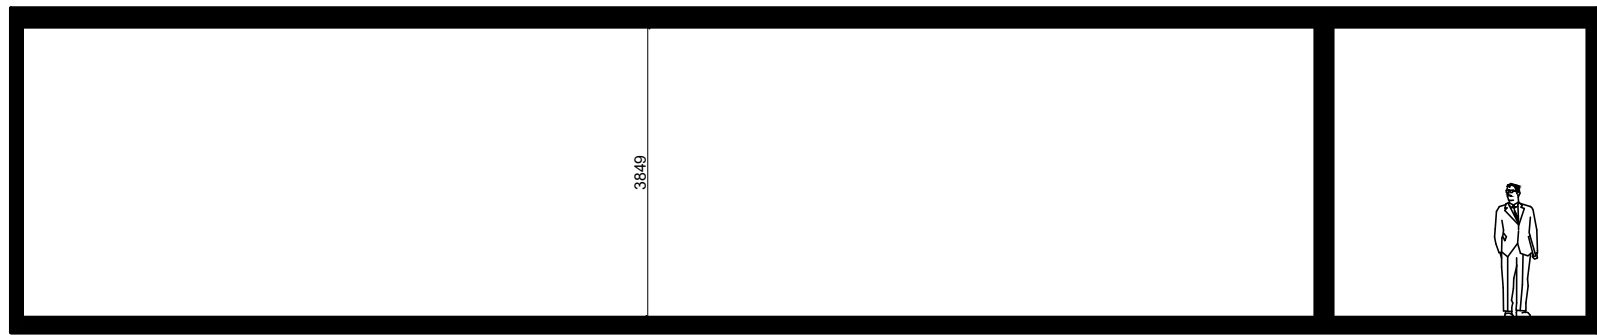

SECTION B-B



SECTION C-C

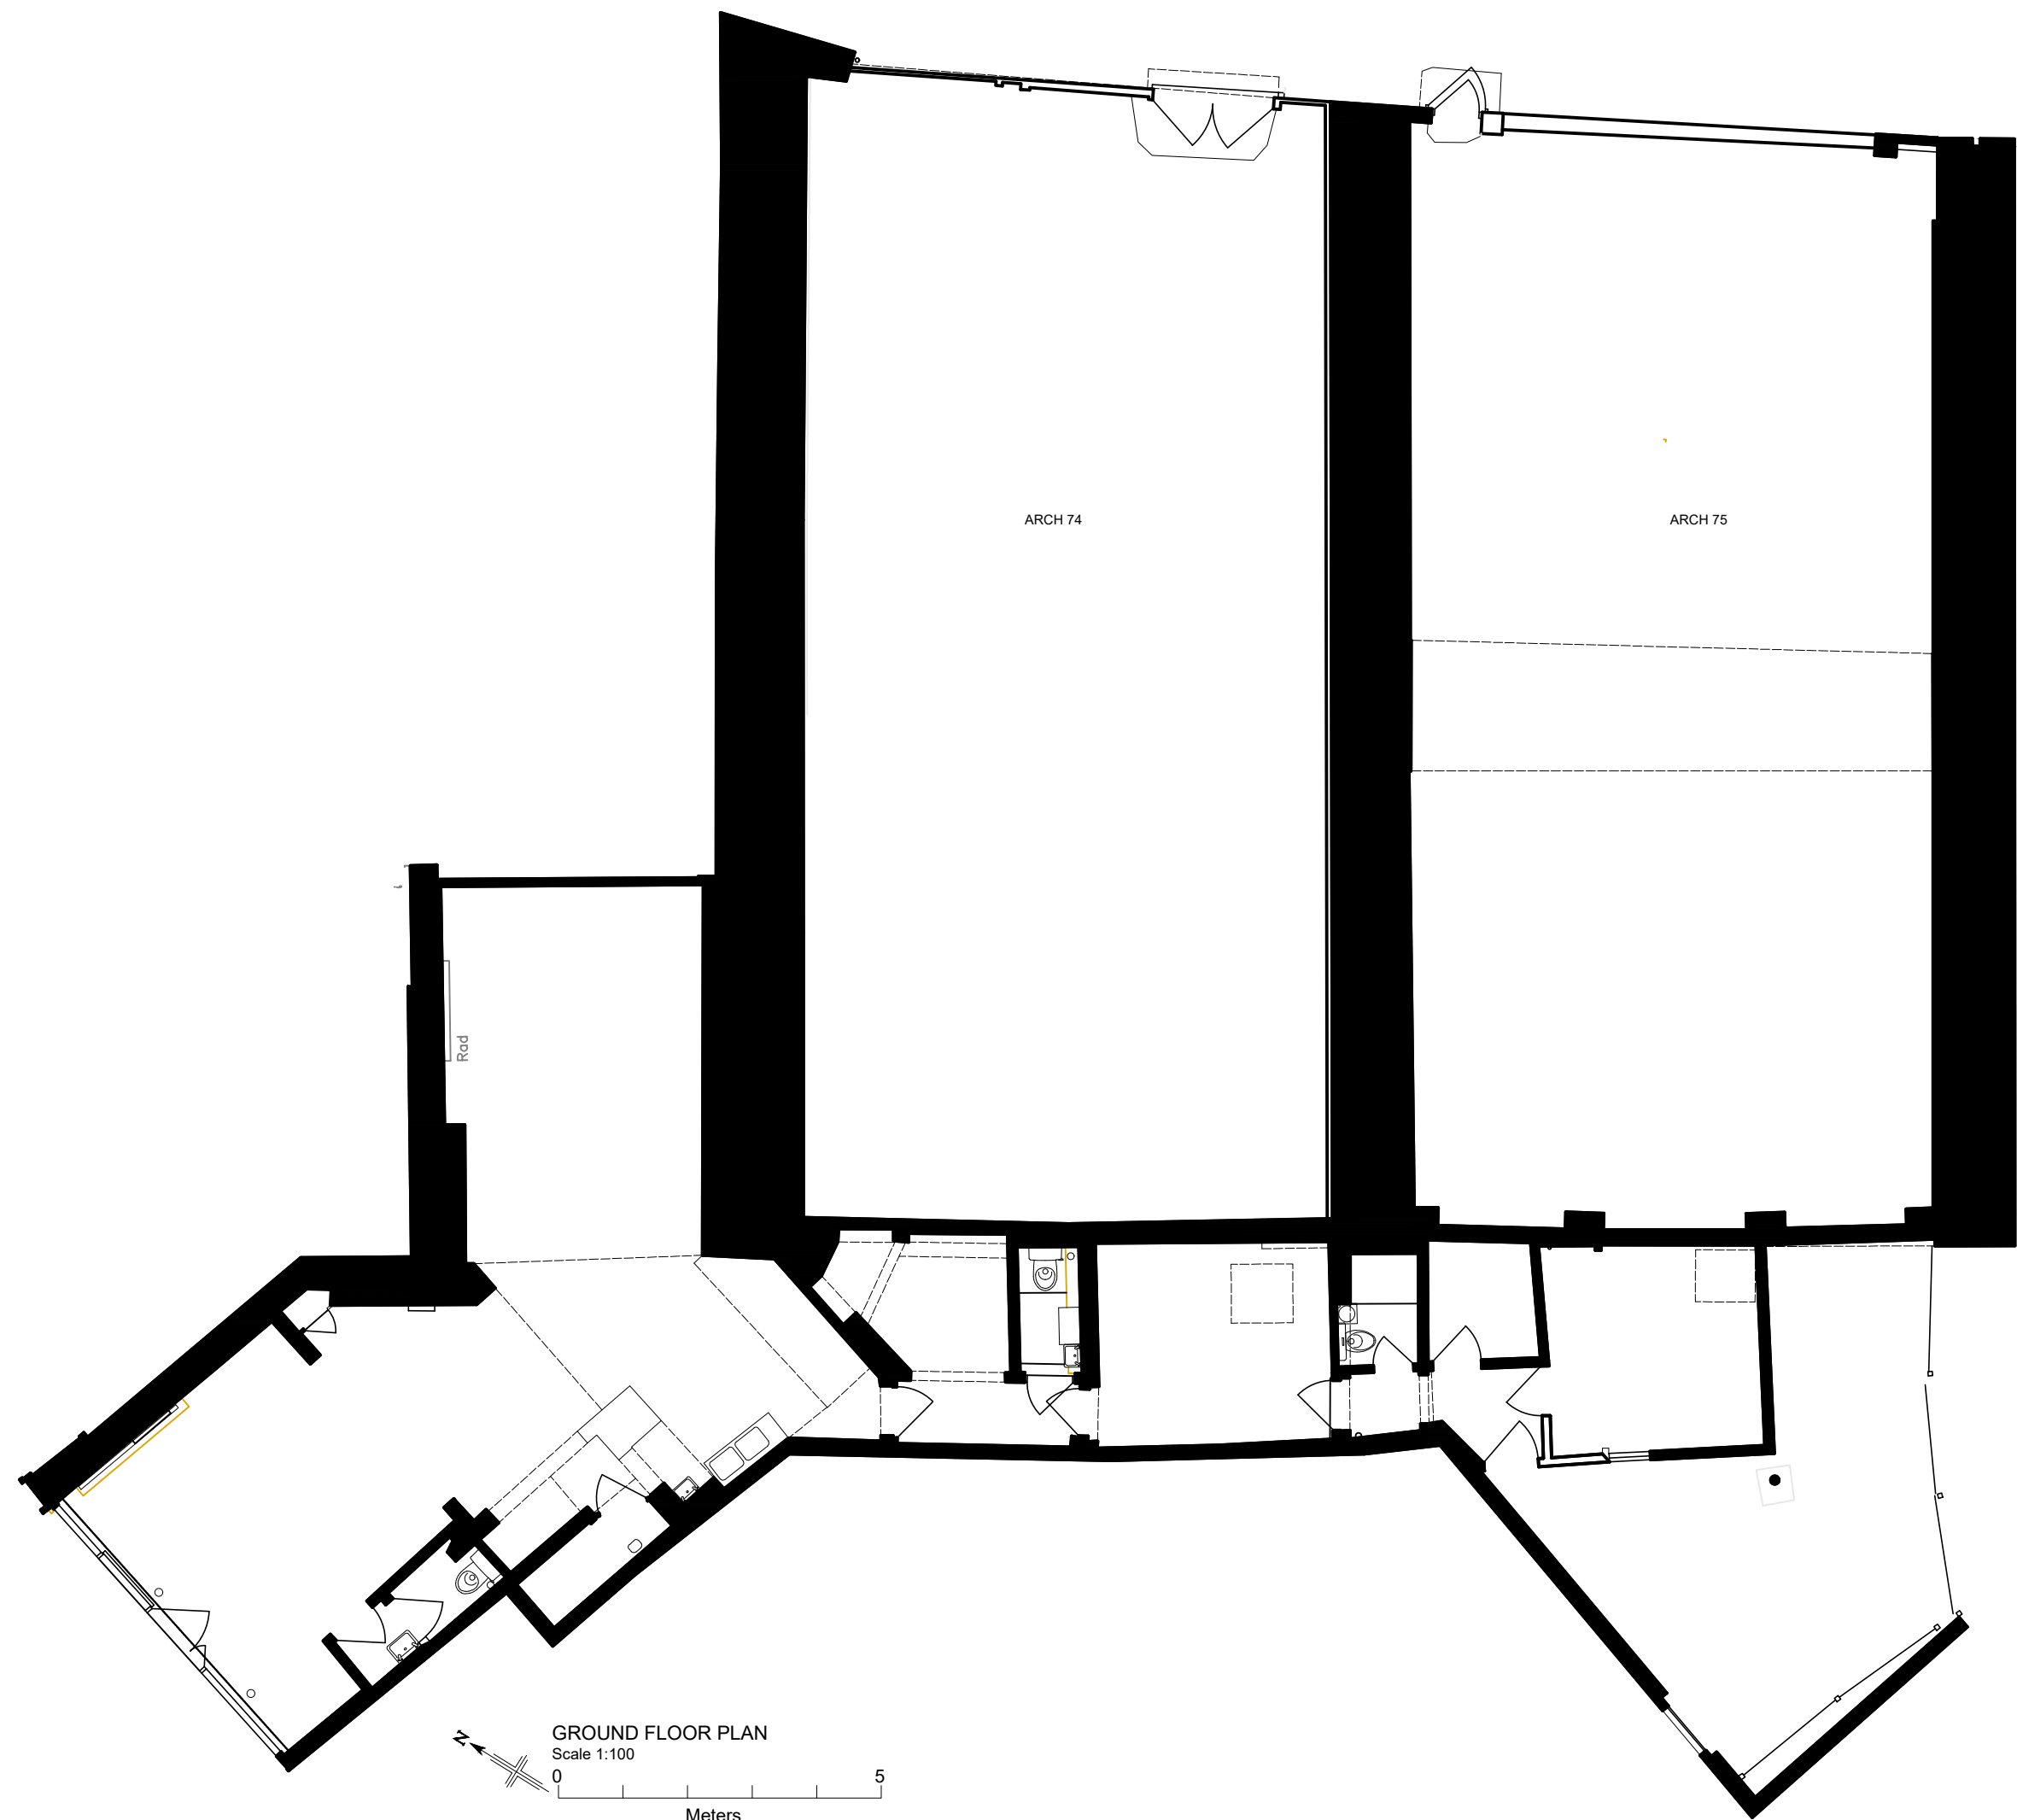

GROUND FLOOR PLAN
Scale 1:100
Meters