




FRONT ELEVATION

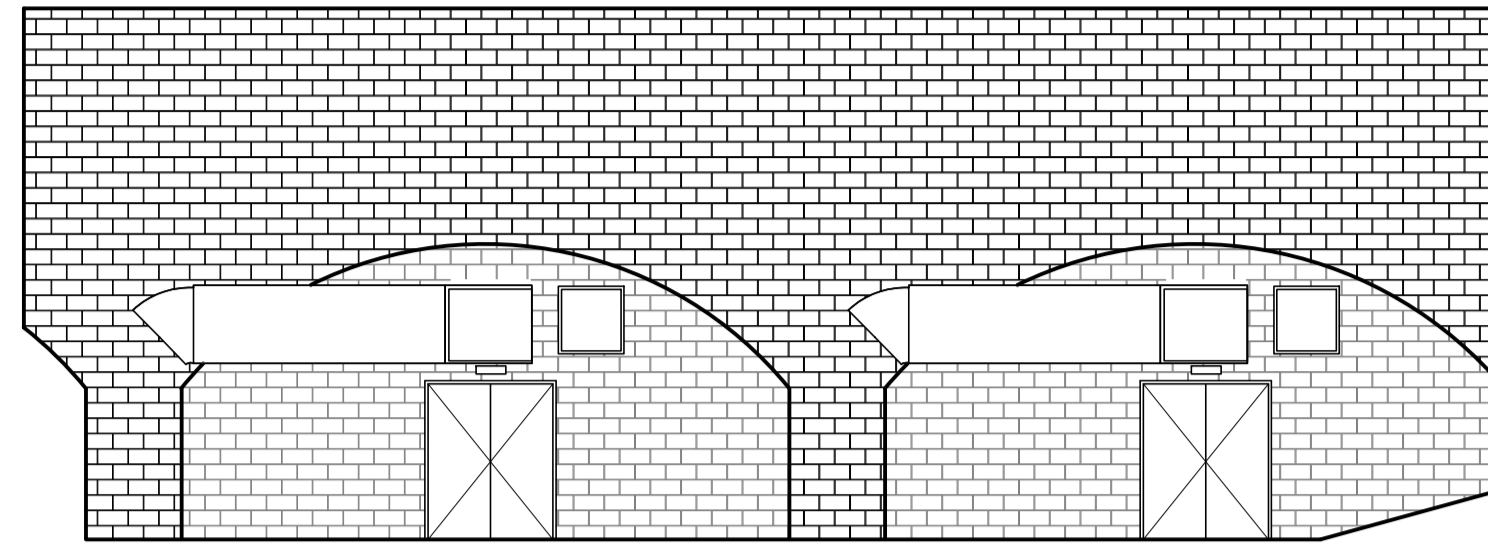


REAR ELEVATION

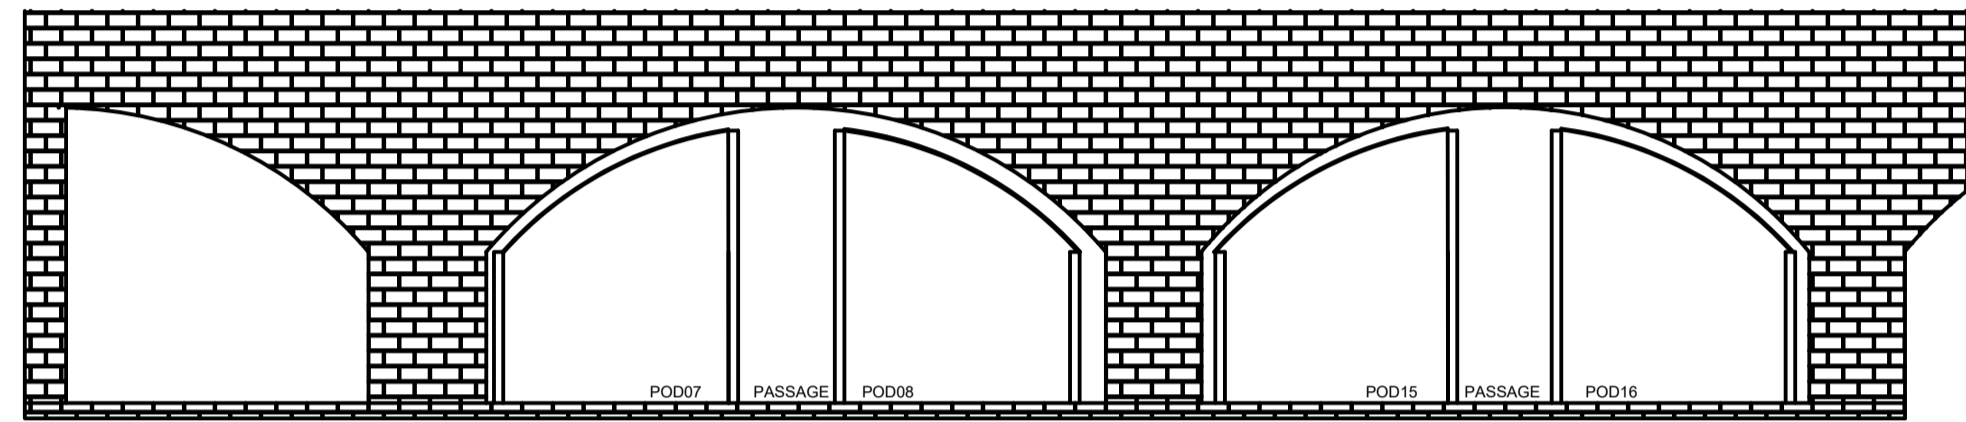


SECTION A-A

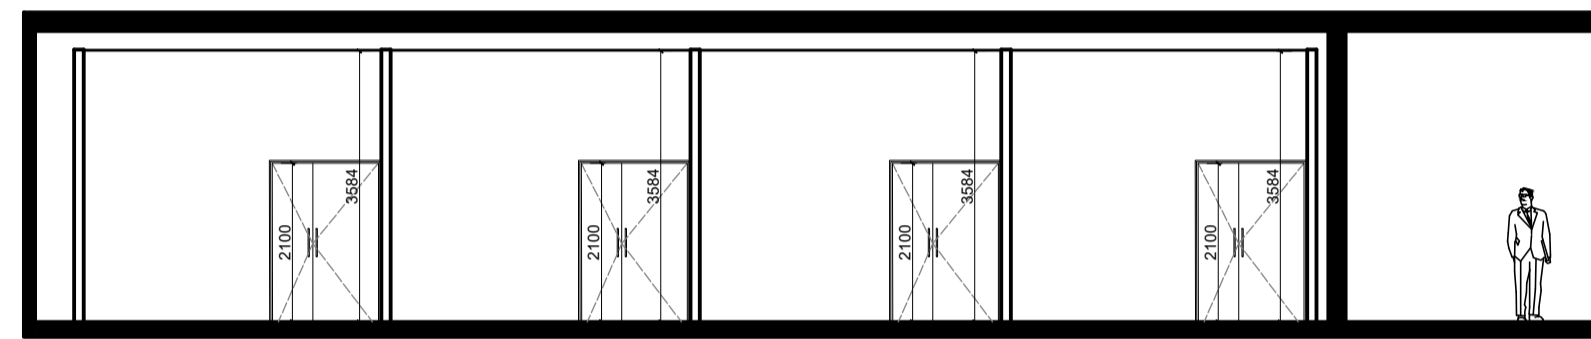

SECTION B-B

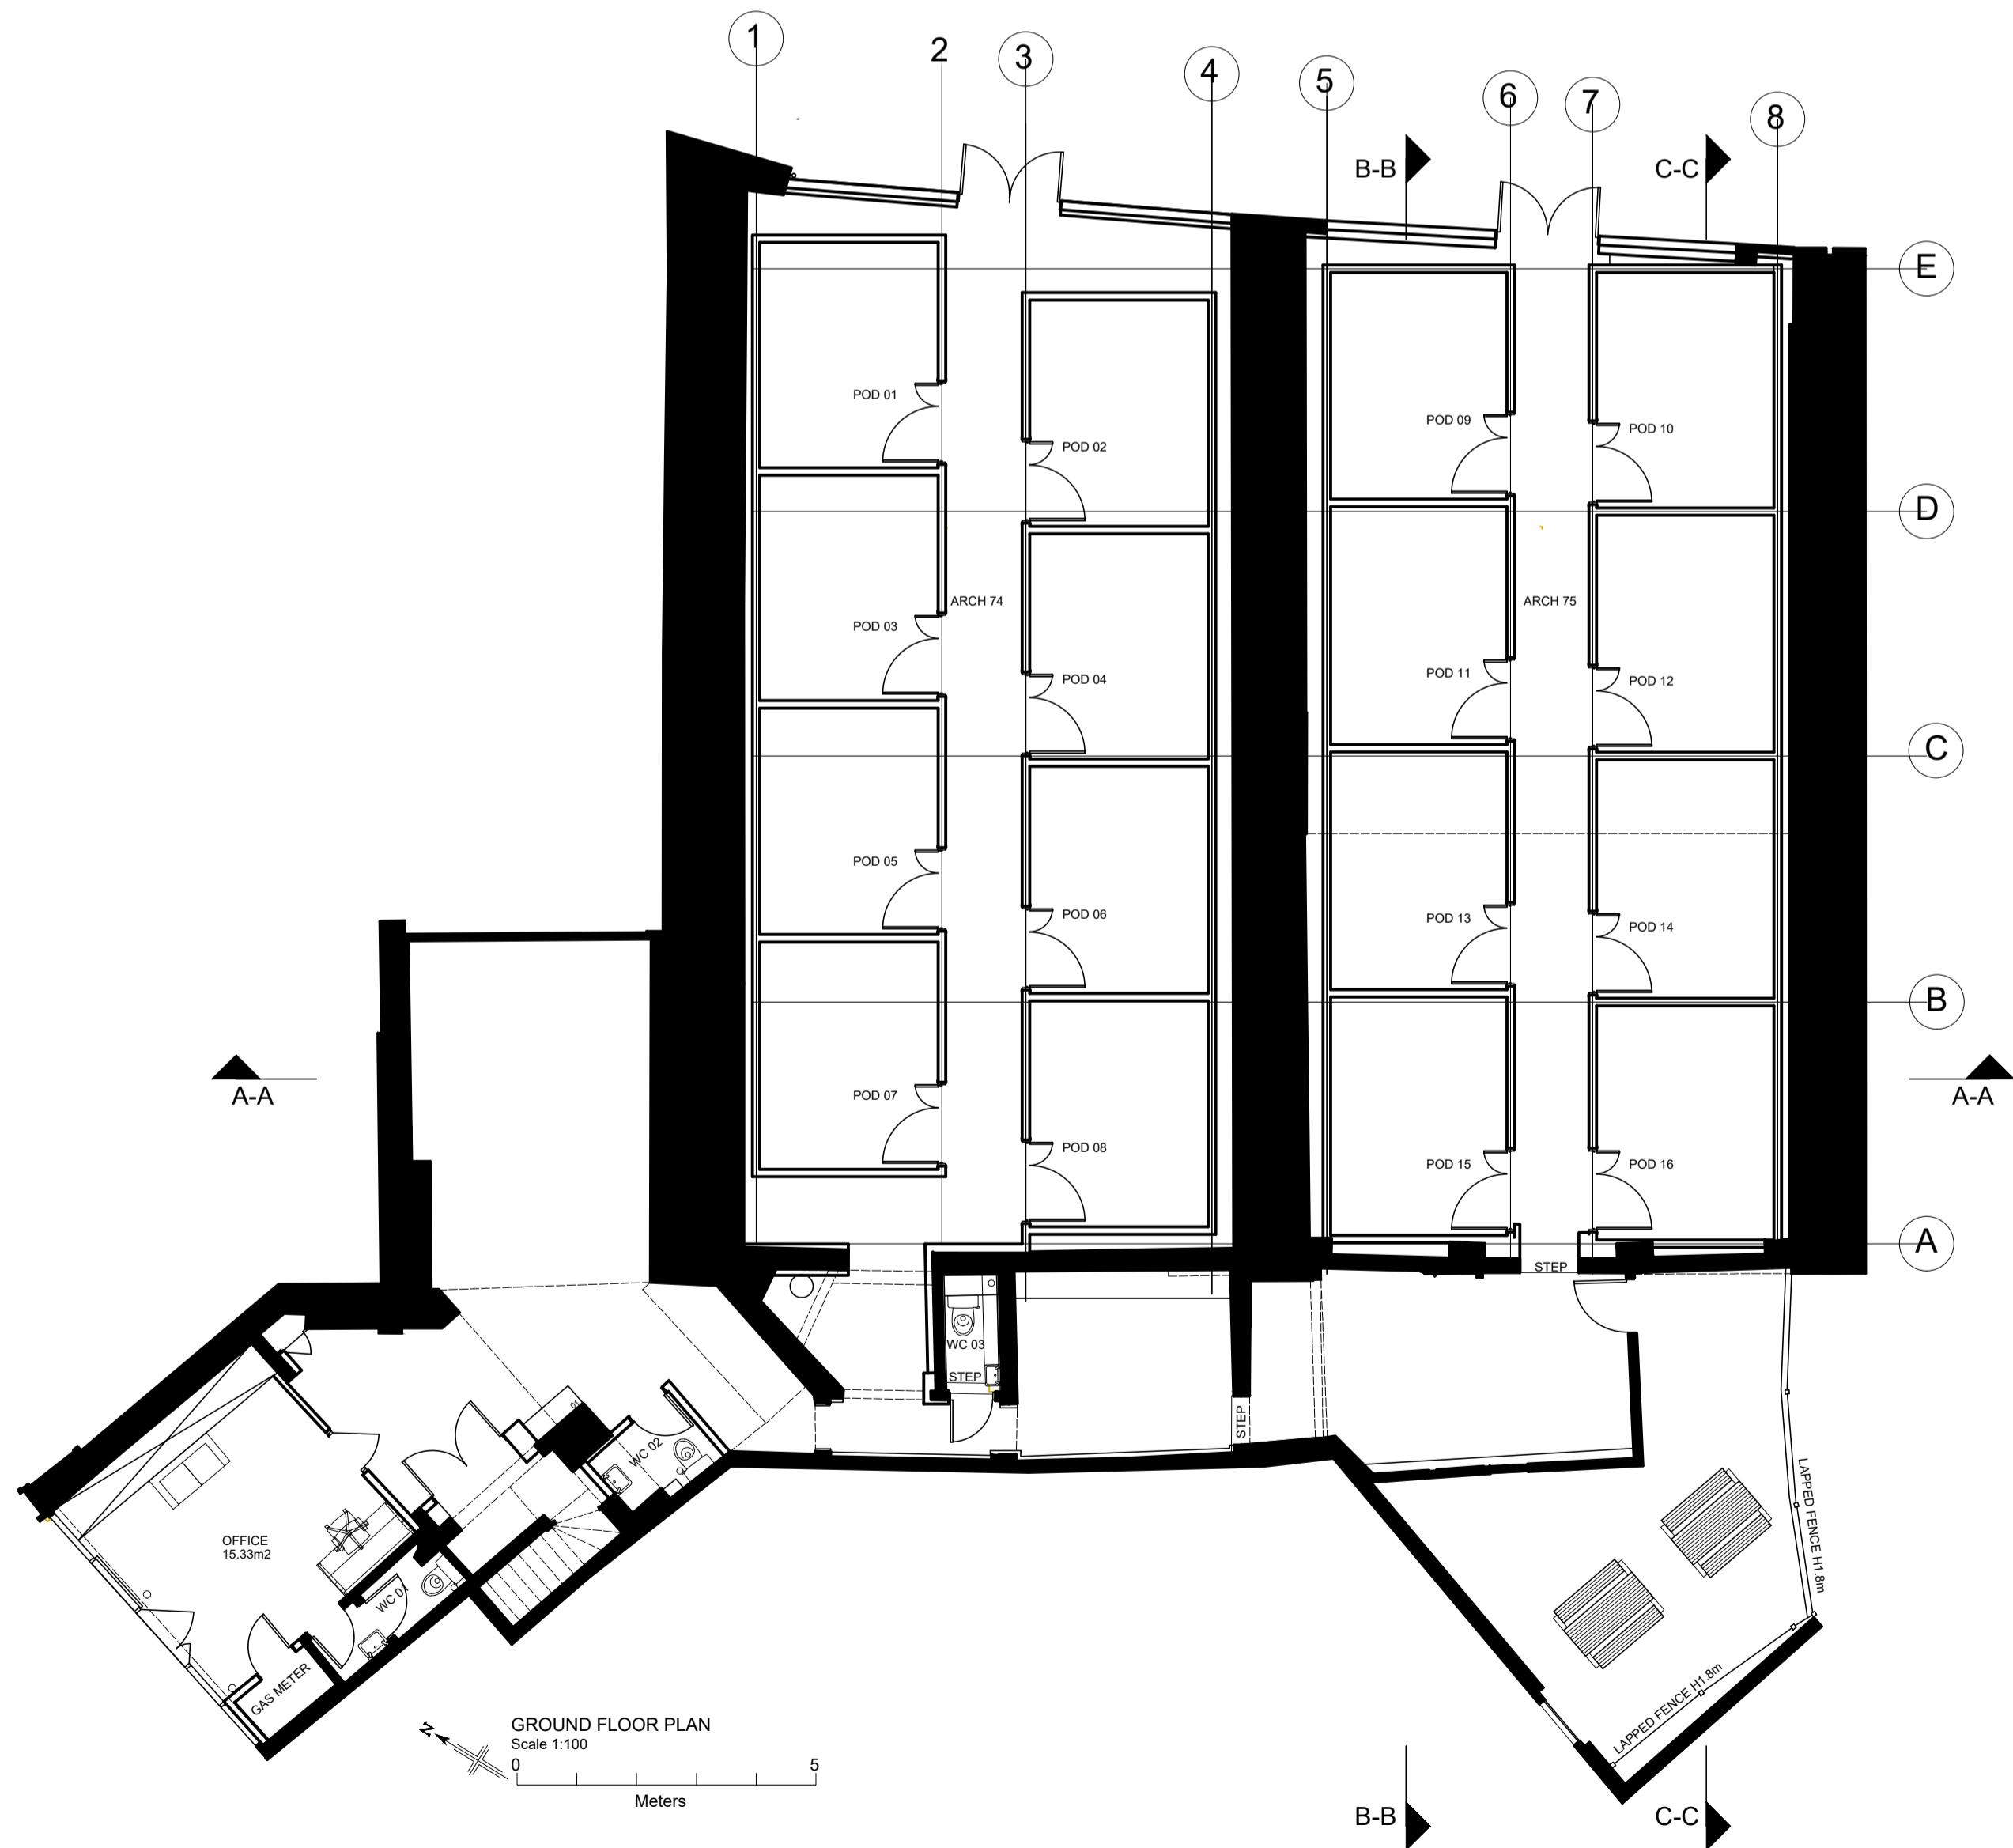

GROUND FLOOR PLAN
Scale 1:100
Meters

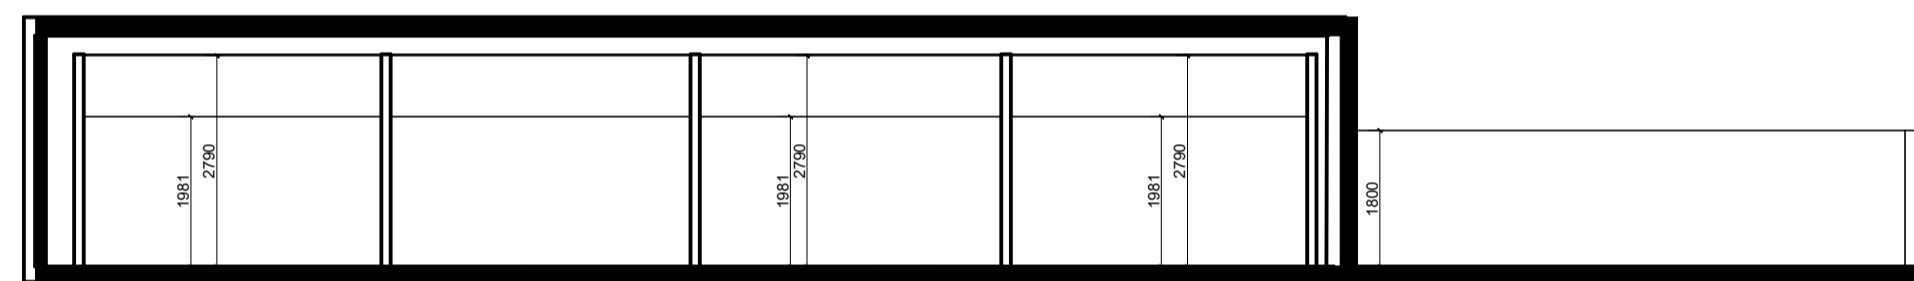

SECTION C-C