





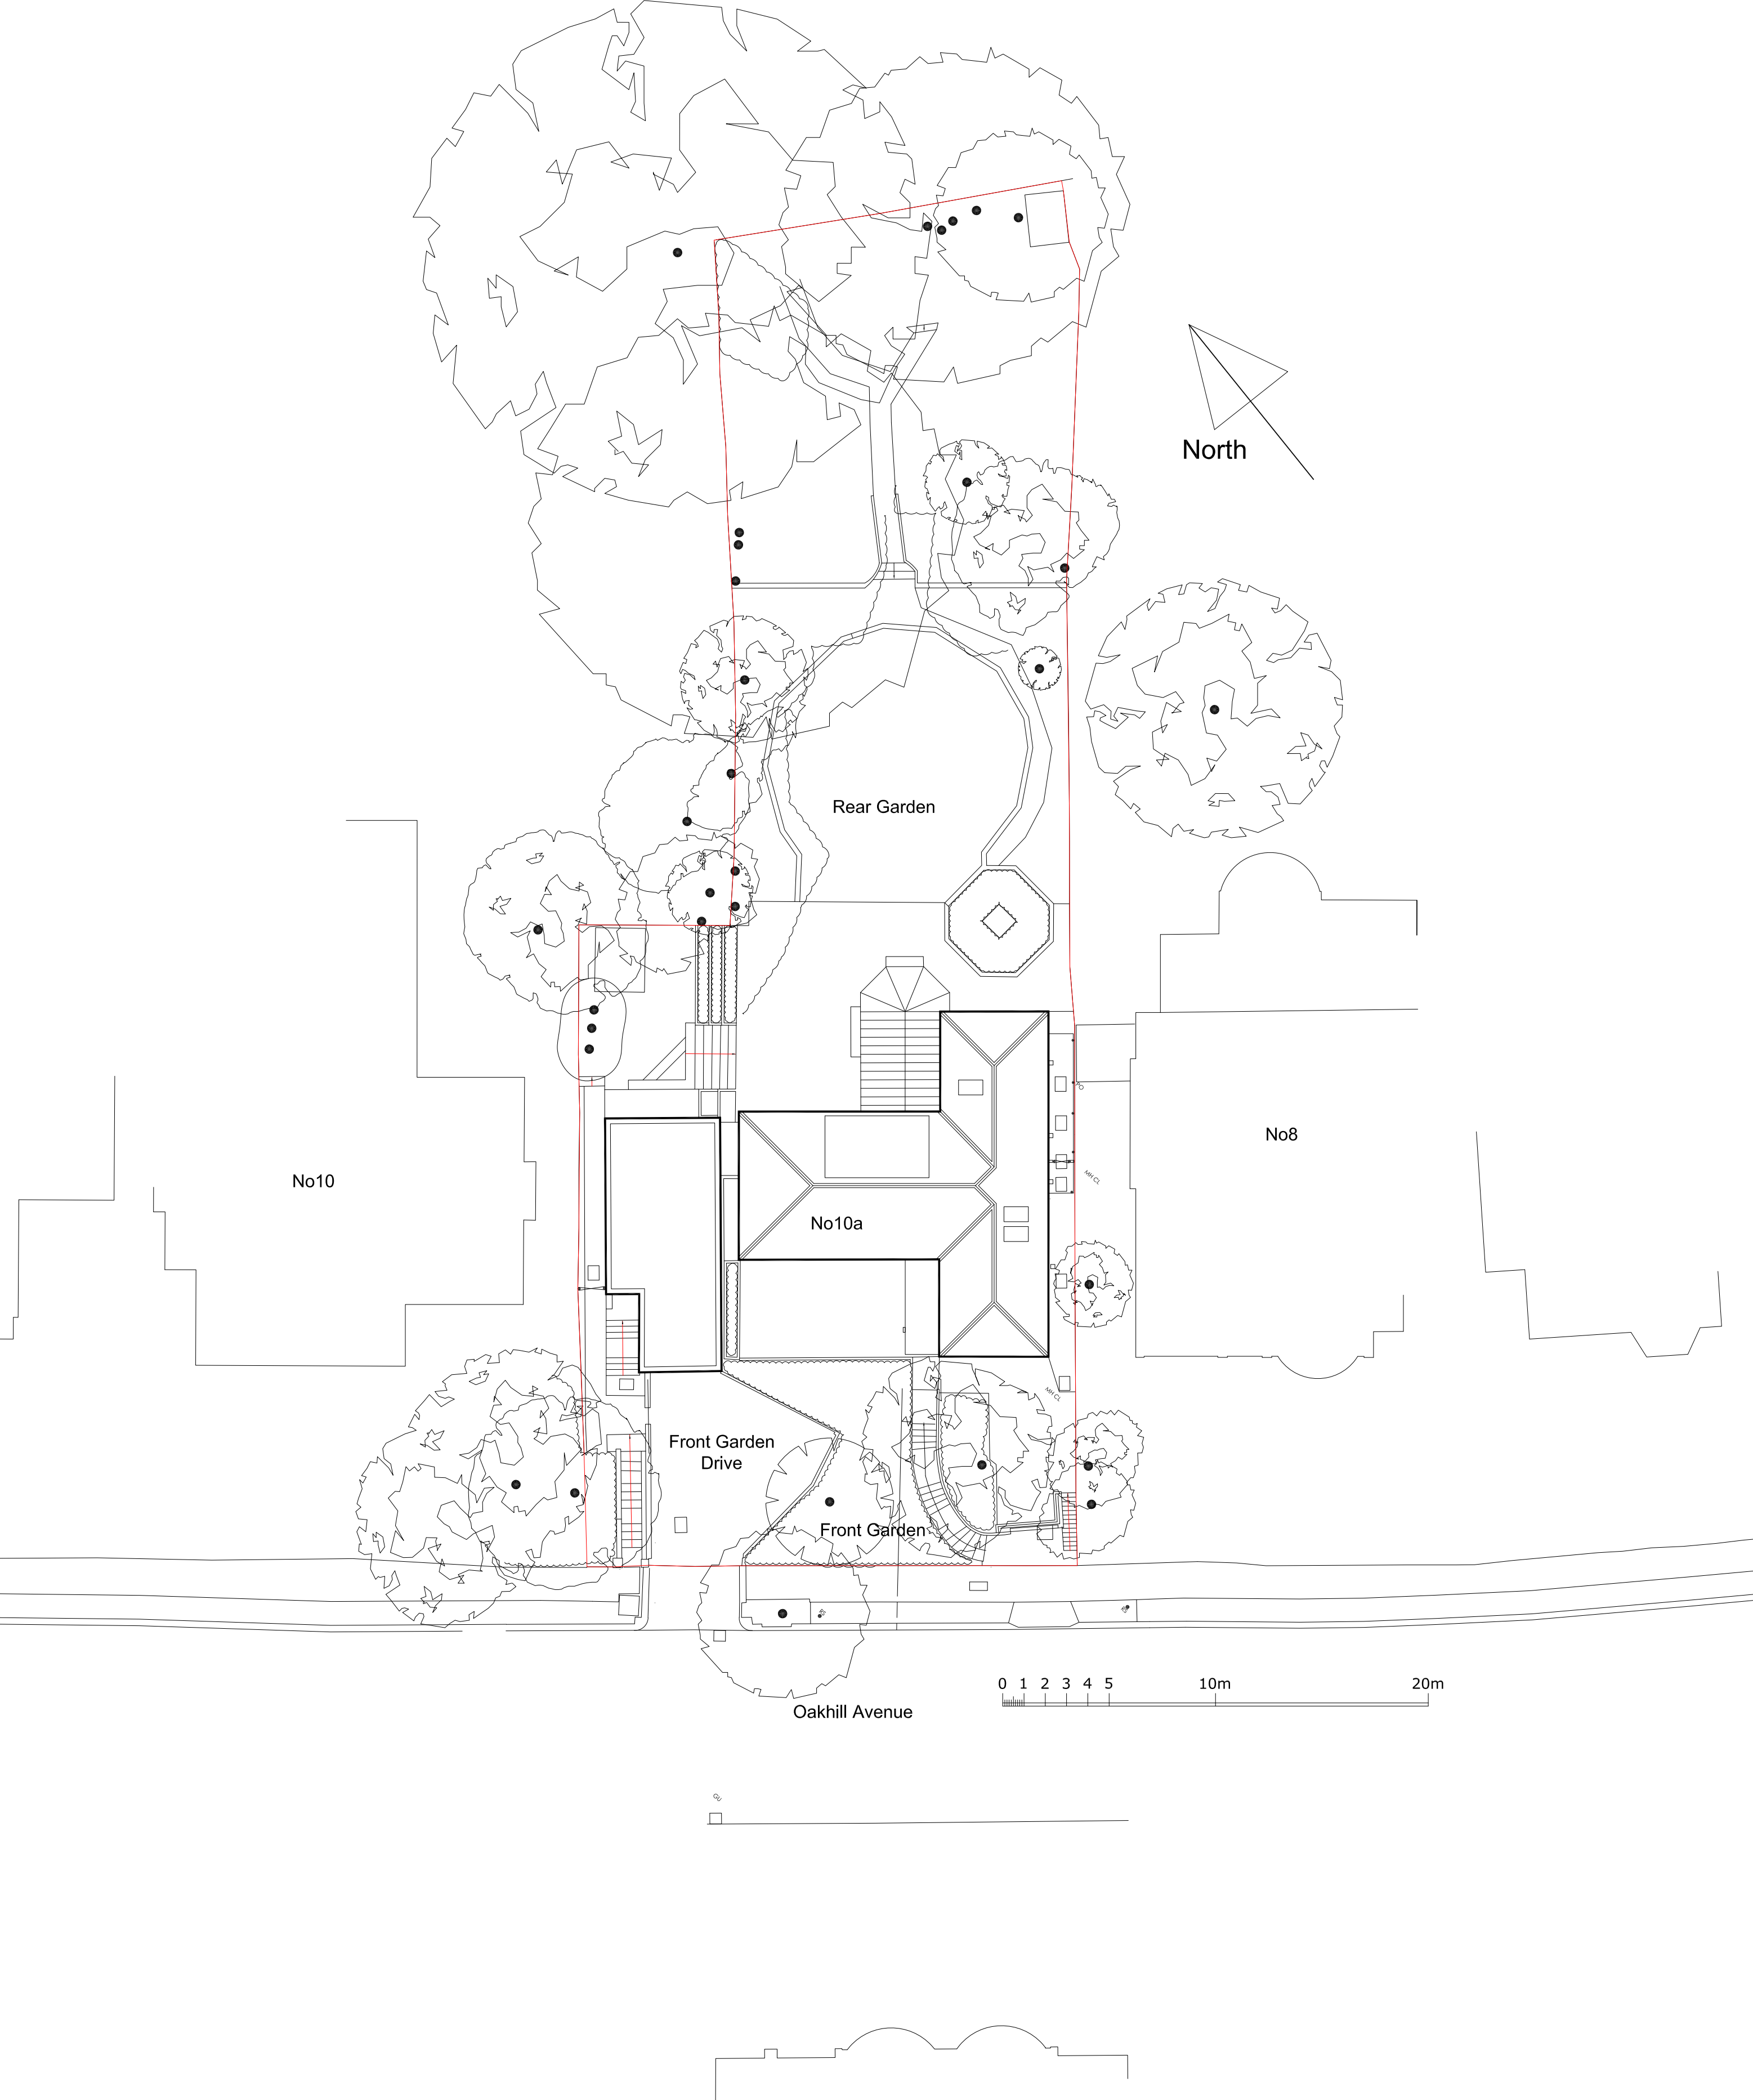

Existing Site Plan

|   |                                |                                     |
|---|--------------------------------|-------------------------------------|
| -   |                                |                                     |
| Revision   | Date                           | Comment                             |
| Issue   | Planning                       |                                     |
| ad design concepts   |                                |                                     |
|   |                                | planning - architecture - interiors |
| Project   | 10a Oakhill Avenue, London NW3 |                                     |
| Drawing Title:   | Existing site plan             |                                     |
| Drawing Number:   | 89-002                         |                                     |
| Revision:   |                                |                                     |
| Date:   | February 2020                  |                                     |
| Scale:   | 1:200@A2; 1:400@A4             |                                     |
| AD Design Concepts Ltd - 25 Gramplan Gardens, London NW2 1JH - www.addconcepts.co.uk - tel. 02082090343 - fax. 02084551424 - e-mail: info@addconcepts.co.uk |                                |                                     |


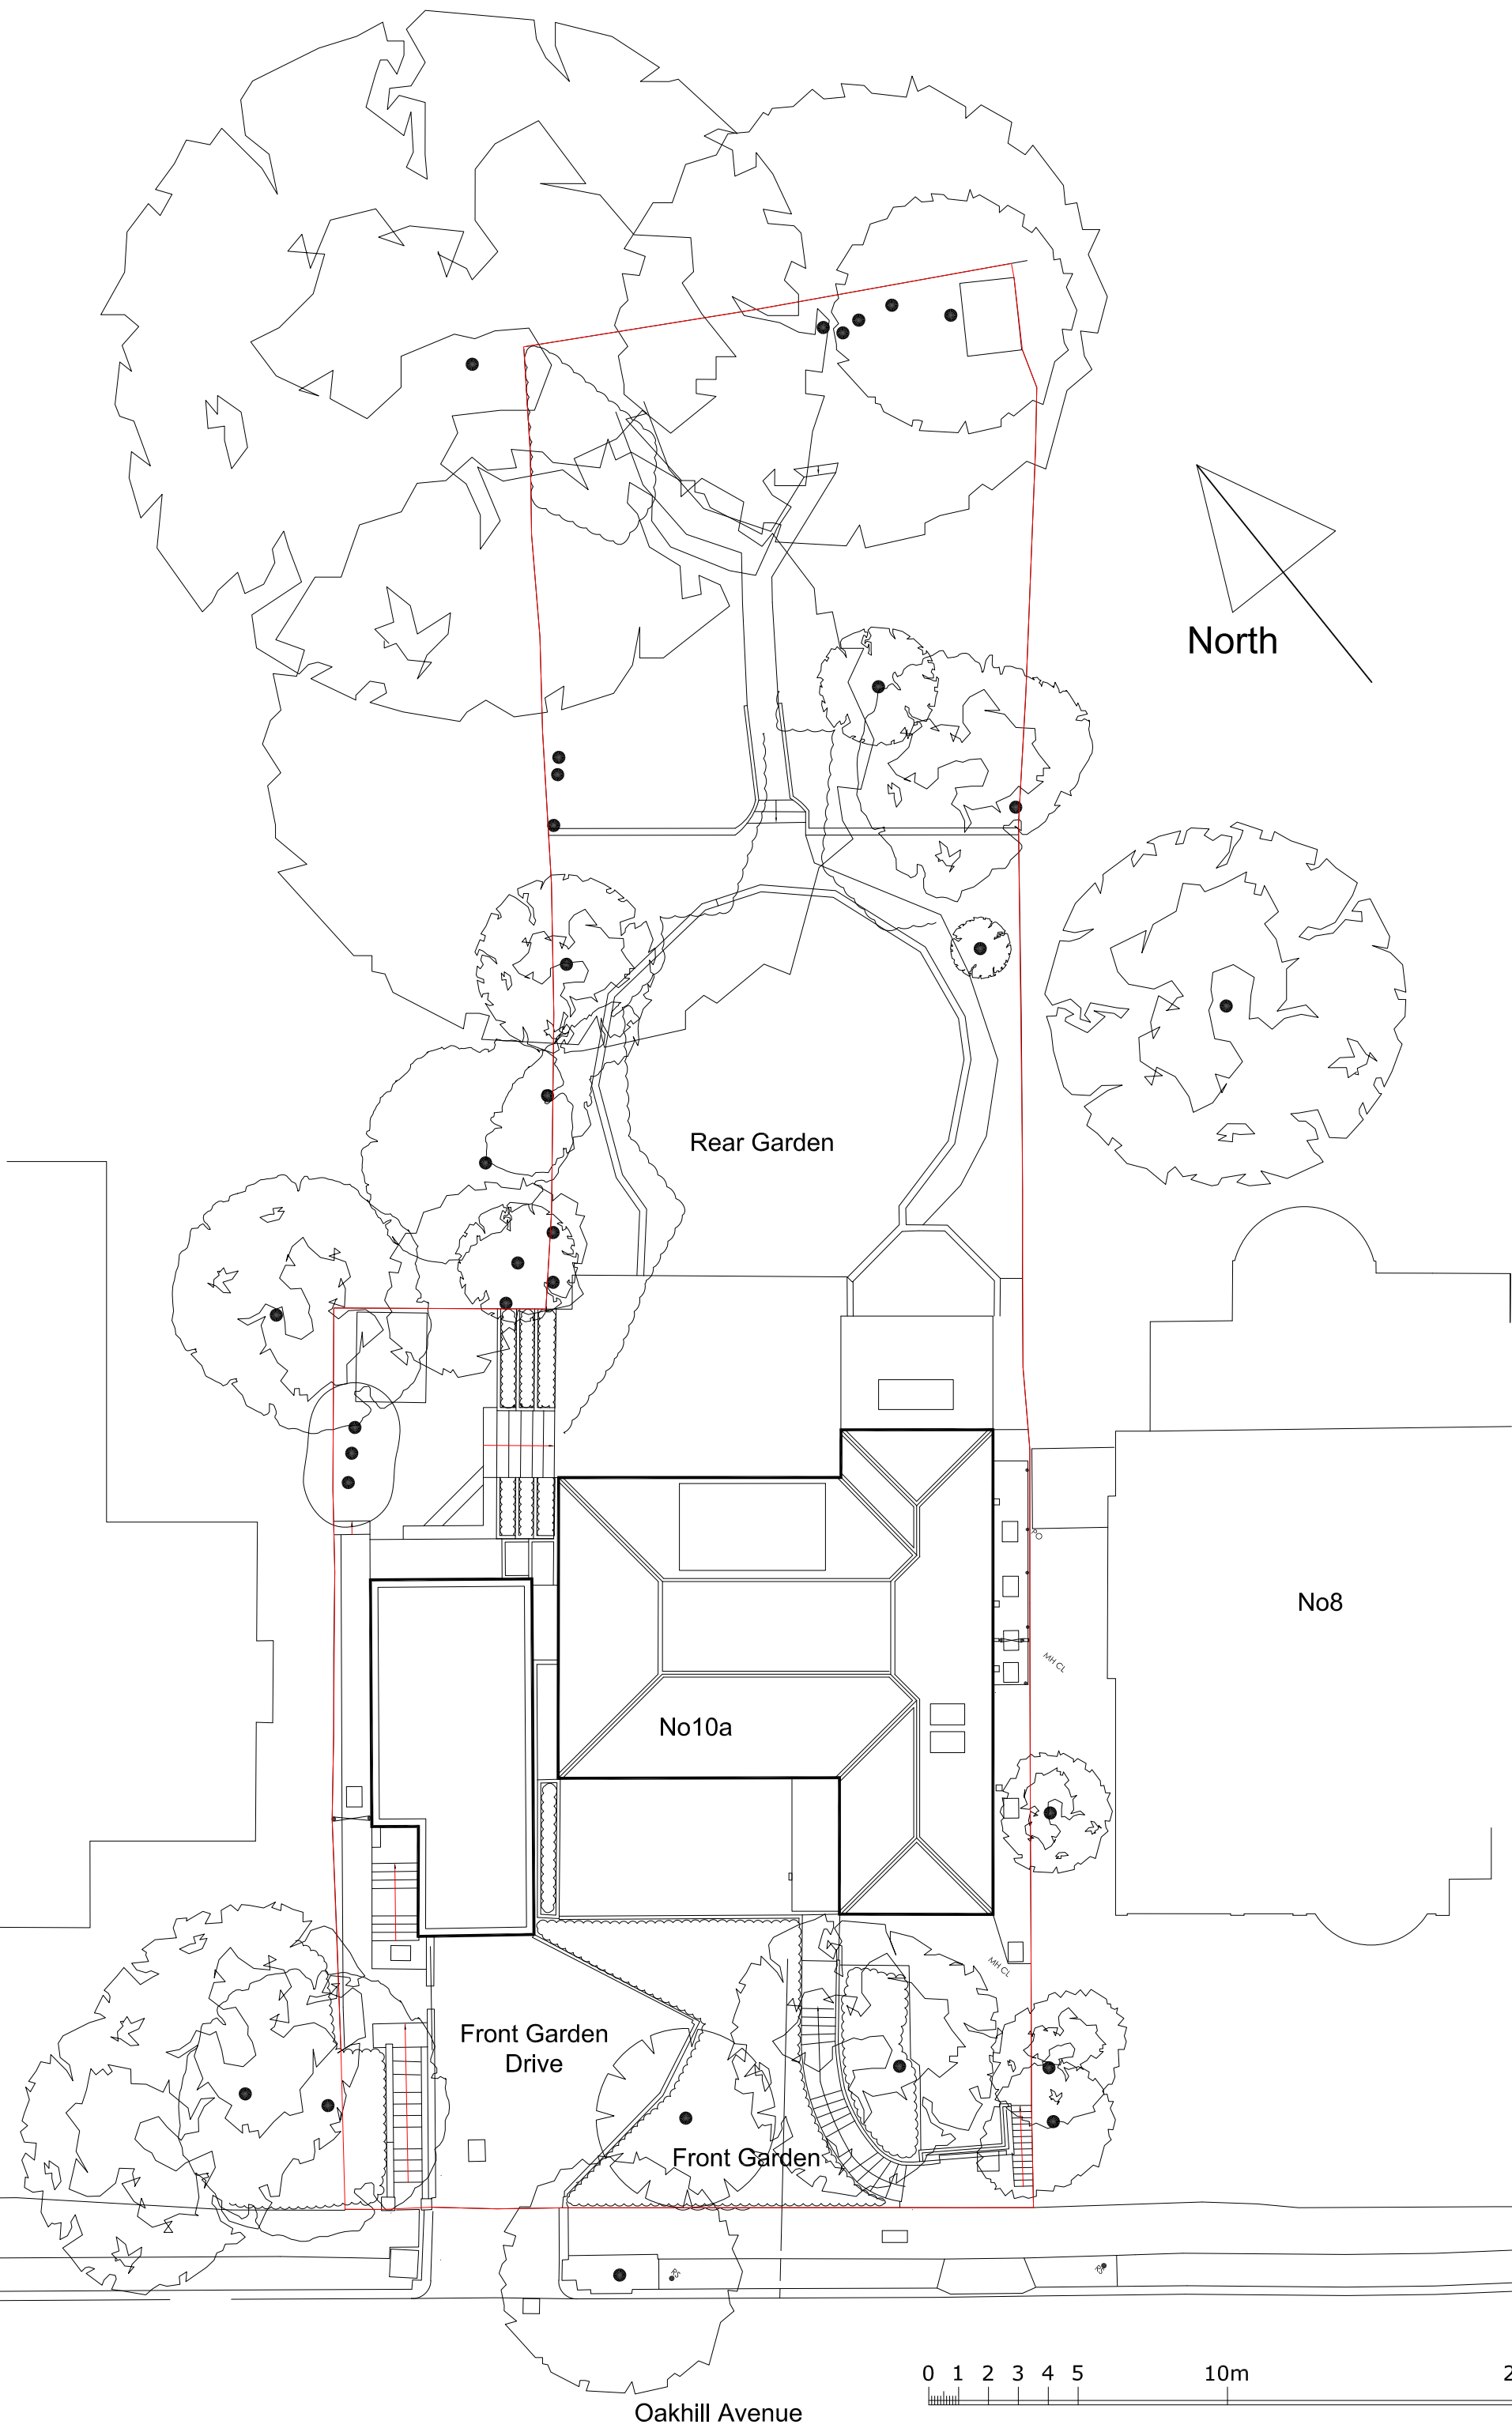


Proposed Site Plan

|   |                                |                                     |
|---|--------------------------------|-------------------------------------|
|   |                                |                                     |
| Revision   | Date                           | Comment                             |
| Issue   | Planning                       |                                     |
| ad design concepts   |                                |                                     |
|   |                                | planning - architecture - interiors |
| Project   | 10a Oakhill Avenue, London NW3 |                                     |
| Drawing Title:   | Proposed site plan             |                                     |
| Drawing Number:   | 89-003                         |                                     |
| Revision:   |                                |                                     |
| Date:   | February 2020                  |                                     |
| Scale:   | 1:200@A2; 1:400@A4             |                                     |
| AD Design Concepts Ltd - 25 Gramplan Gardens, London NW2 1JH - www.addconcepts.co.uk - tel. 02082090343 - fax. 02084551424 - e-mail: info@addconcepts.co.uk |                                |                                     |



Extent of previously  
approved scheme (planning  
reference 2015/1628/P )

 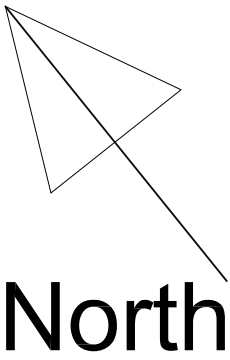


Ground floor - Existing

|   |                                |         |
|---|--------------------------------|---------|
|   |                                |         |
| Revision   | Date                           | Comment |
| Issue   | Planning                       |         |
| ad design concepts   |                                |         |
| Project   | 10a Oakhill Avenue, London NW3 |         |
| Drawing Title:   | Existing ground floor plan     |         |
| Drawing Number:   | 109-001                        |         |
| Revision:   |                                |         |
| Date:   | February 2020                  |         |
| Scale:   | 1:100@A2; 1:200@A4             |         |
| AD Design Concepts Ltd - 25 Gramplan Gardens, London NW2 1JH - www.addconcepts.co.uk - tel. 02082090343 - fax. 02084551424 - e-mail: info@addconcepts.co.uk |                                |         |



Extent of previously approved scheme (planning reference 2015/1628/P )

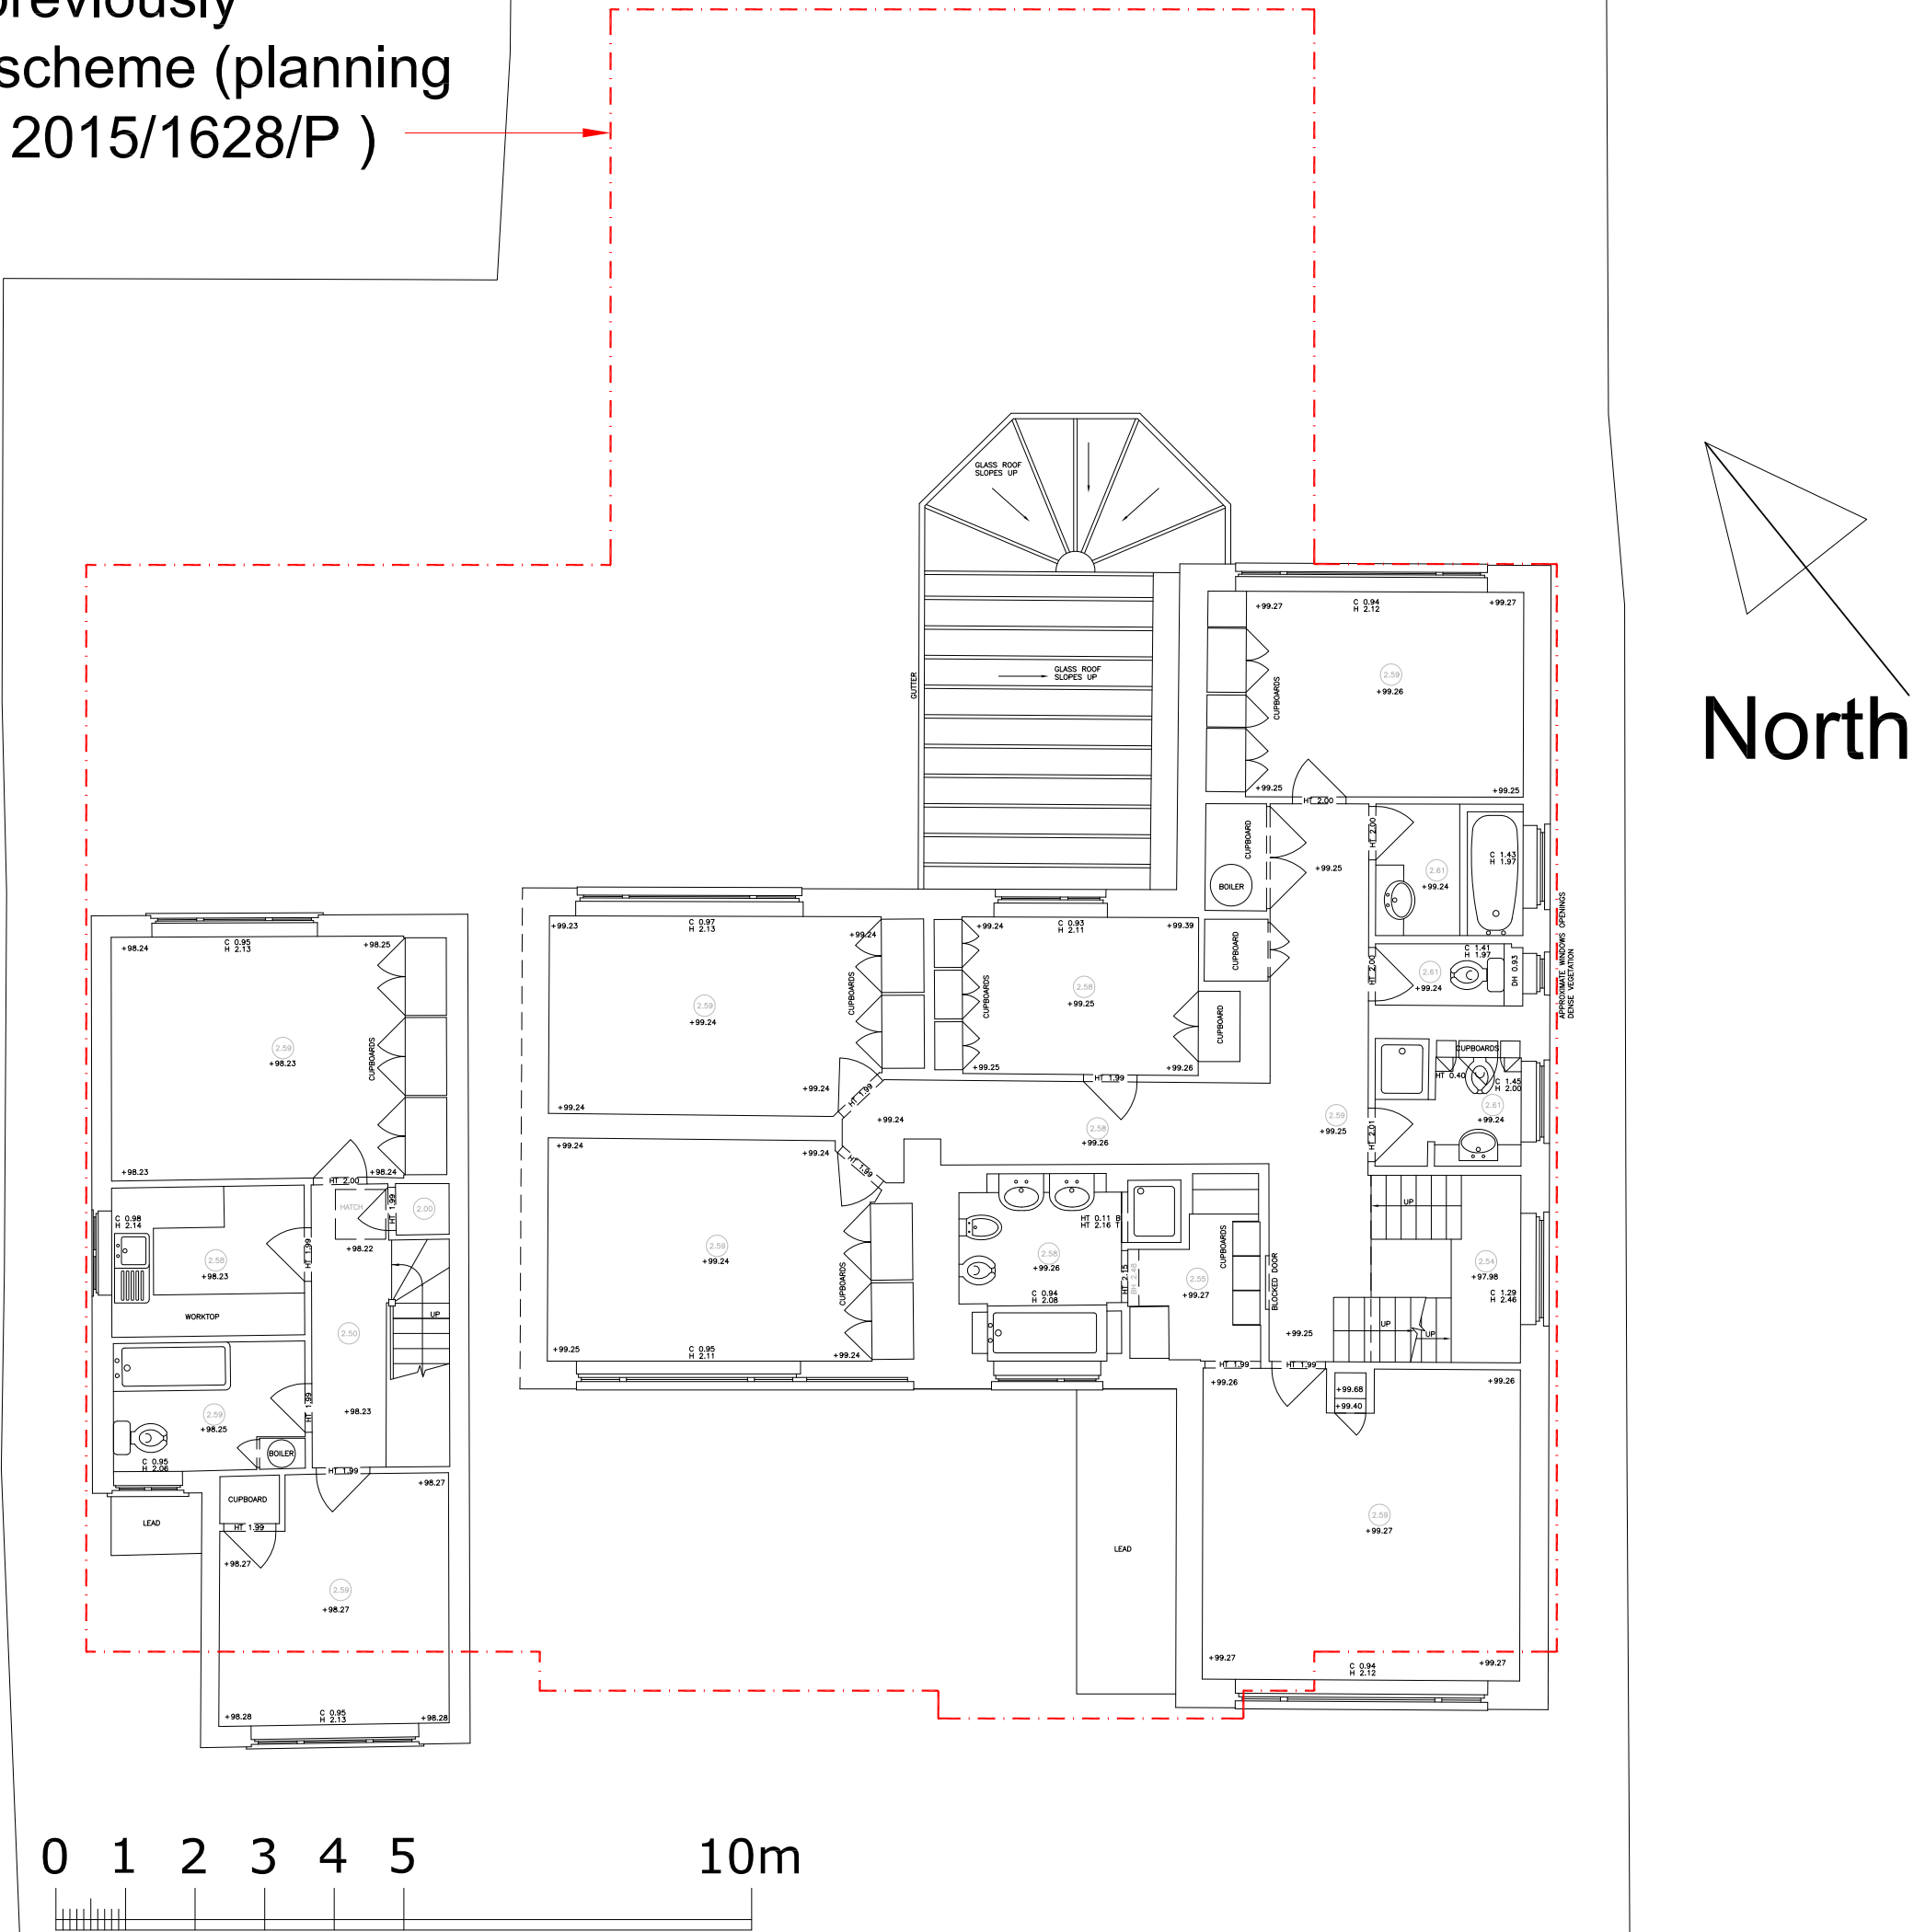

First floor - Existing

|   |                                |                                     |
|---|--------------------------------|-------------------------------------|
|   |                                |                                     |
| Revision   | Date                           | Comment                             |
| Issue   |                                | Planning                            |
| ad design concepts   |                                | planning - architecture - interiors |
| Project   | 10a Oakhill Avenue, London NW3 |                                     |
| Drawing Title:   | Existing first floor plan      |                                     |
| Drawing Number:   | 109-002                        |                                     |
| Revision:   |                                |                                     |
| Date:   | February 2020                  |                                     |
| Scale:   | 1:100@A2; 1:200@A4             |                                     |
| AD Design Concepts Ltd - 25 Gramplan Gardens, London NW2 1JH - www.addconcepts.co.uk - tel. 02082090343 - fax. 02084551424 - e-mail: info@addconcepts.co.uk |                                |                                     |

[illegible]

A horizontal number line representing distance in meters. It starts at 0 and ends at 10m. Major tick marks are labeled at 0, 1, 2, 3, 4, 5, and 10m. Between each major tick mark, there are 10 smaller, unlabeled tick marks, representing increments of 0.1m. The number 0.5 is marked on the line, located between the 0 and 1m marks.





### Attic floor - Existing

|          |      |          |
|----------|------|----------|
| -        |      |          |
| Revision | Date | Comment  |
| Issue    |      | Planning |


  

|                           |                                |                                     |
|---------------------------|--------------------------------|-------------------------------------|
| <b>ad design concepts</b> |                                | planning - architecture - interiors |
| Project                   | 10a Oakhill Avenue, London NW3 |                                     |
| Drawing Title:            | Existing attic floor plan      |                                     |
| Drawing Number:           | 109-003                        |                                     |
| Revision:                 |                                |                                     |
| Date:                     | February 2020                  |                                     |
| Scale:                    | 1:100@A2: 1:200@A4             |                                     |

AD Design Concepts Ltd - 25 Gramplan Gardens, London NW2 1JH - [www.addconcepts.co.uk](http://www.addconcepts.co.uk) - tel. 02082090343 - fax. 02084551424 - e-mail: [info@addconcepts.co.uk](mailto:info@addconcepts.co.uk)

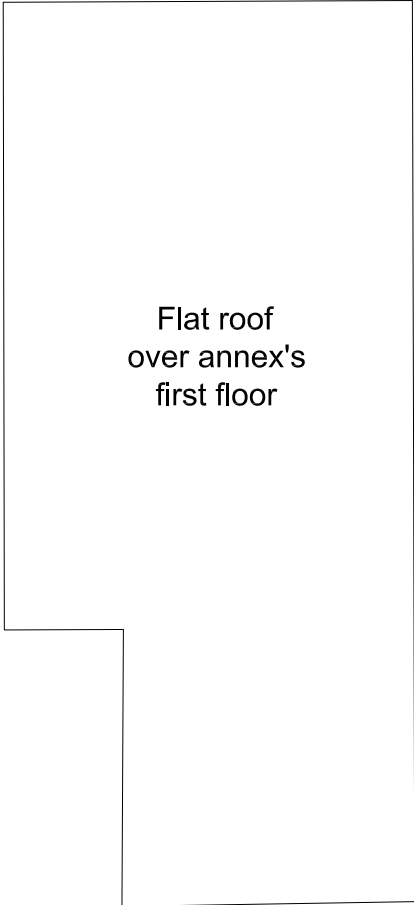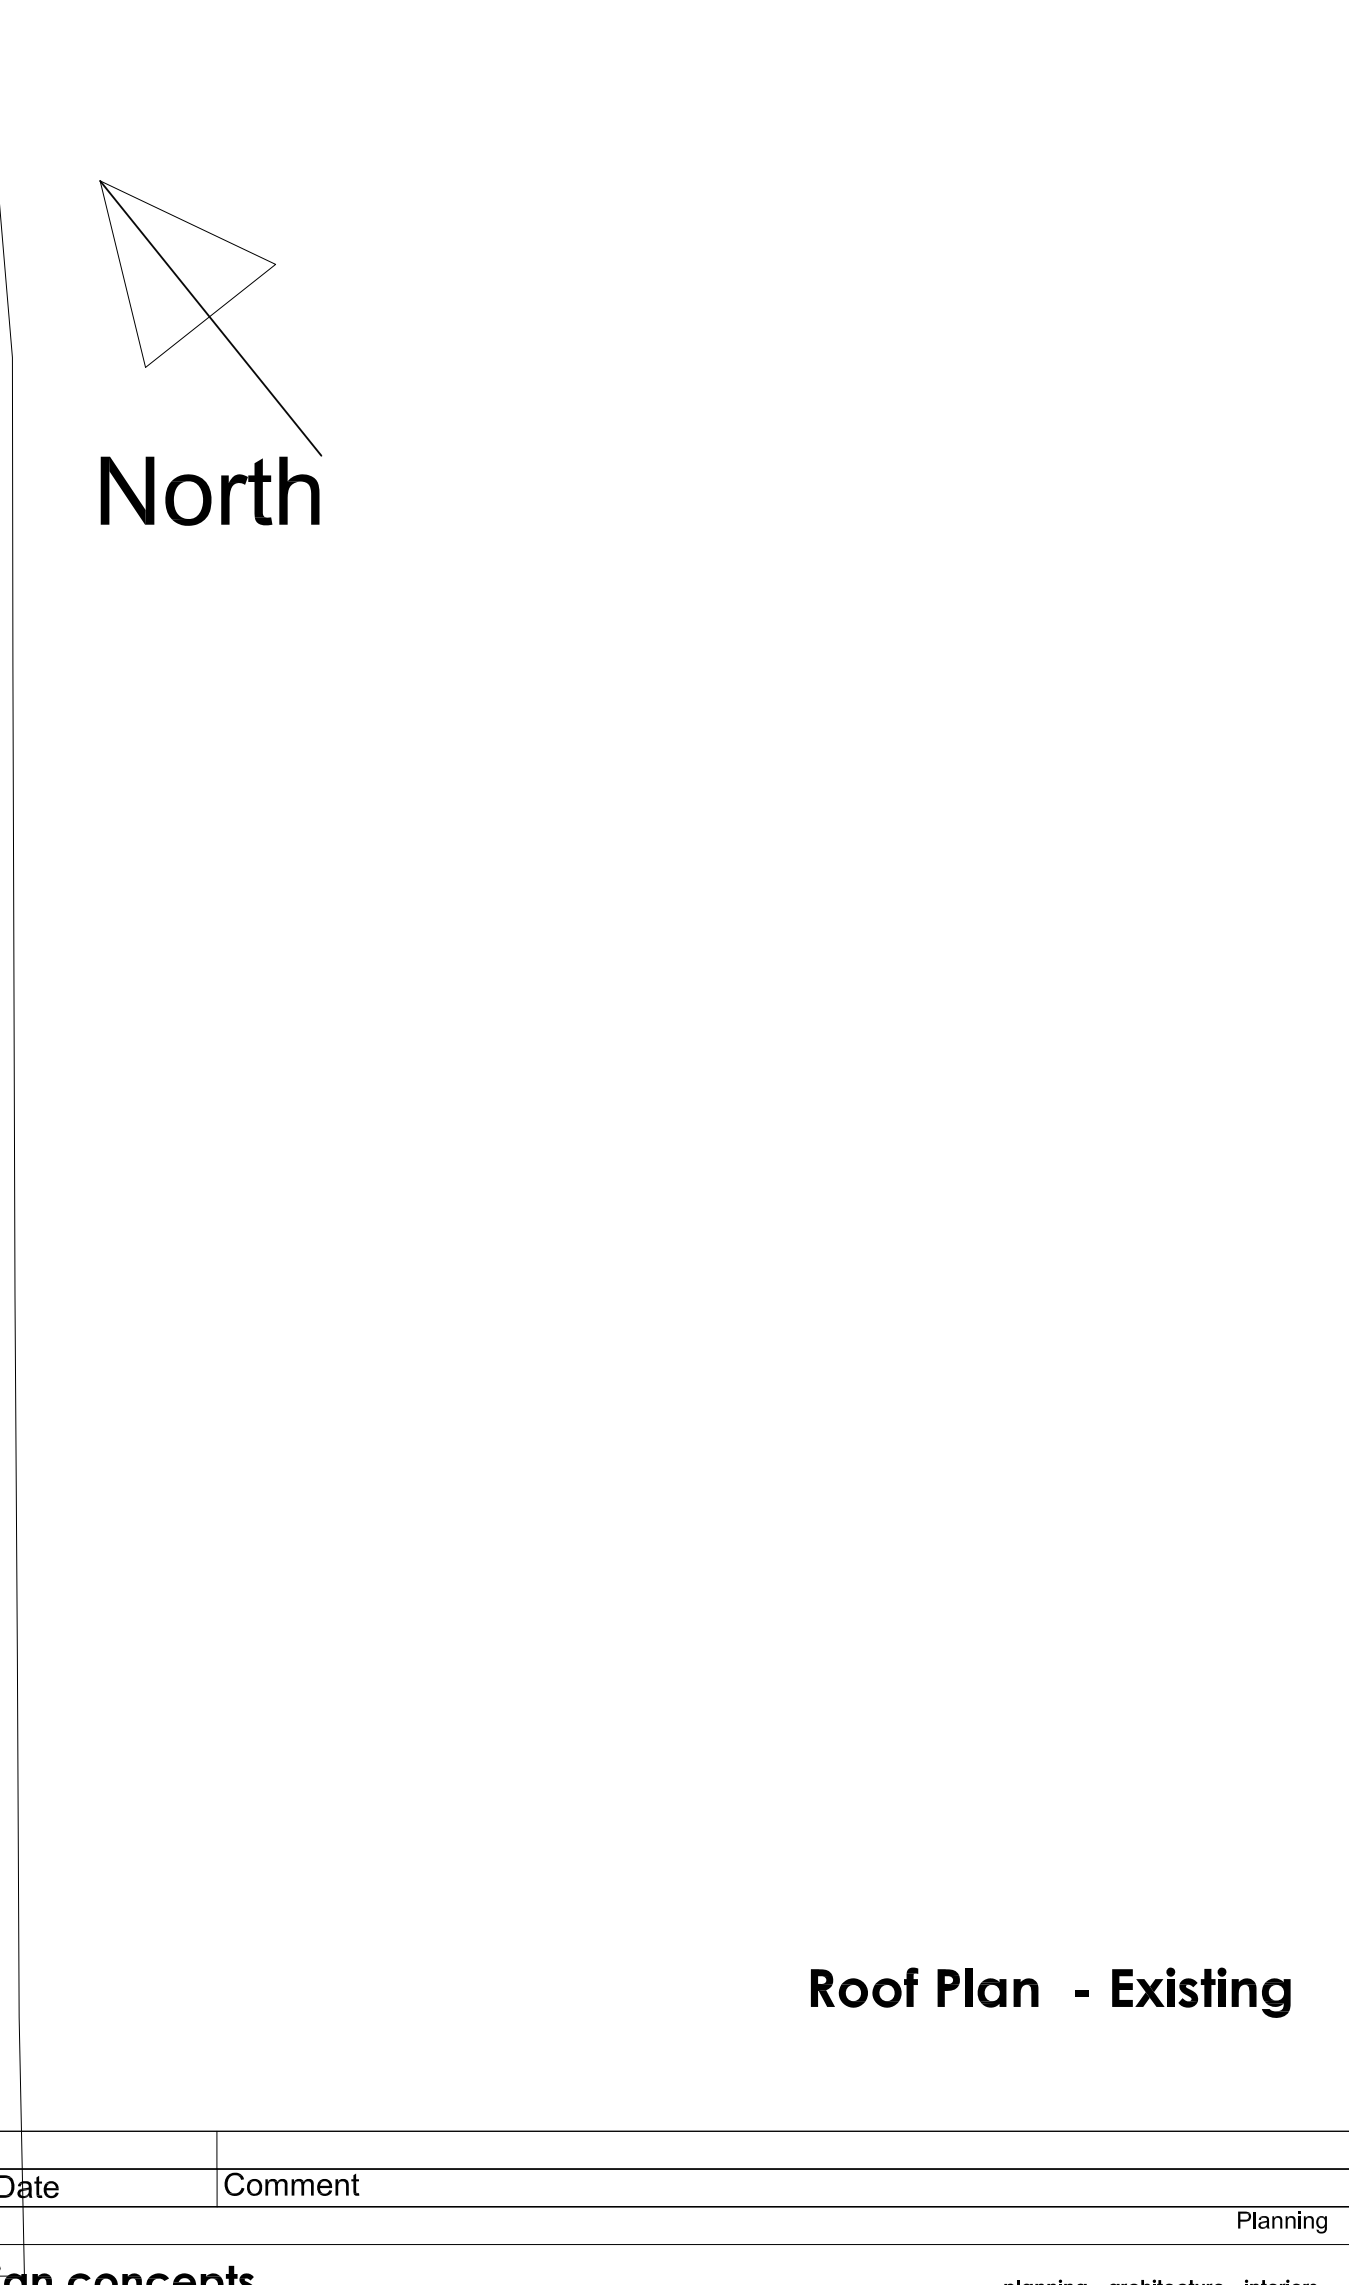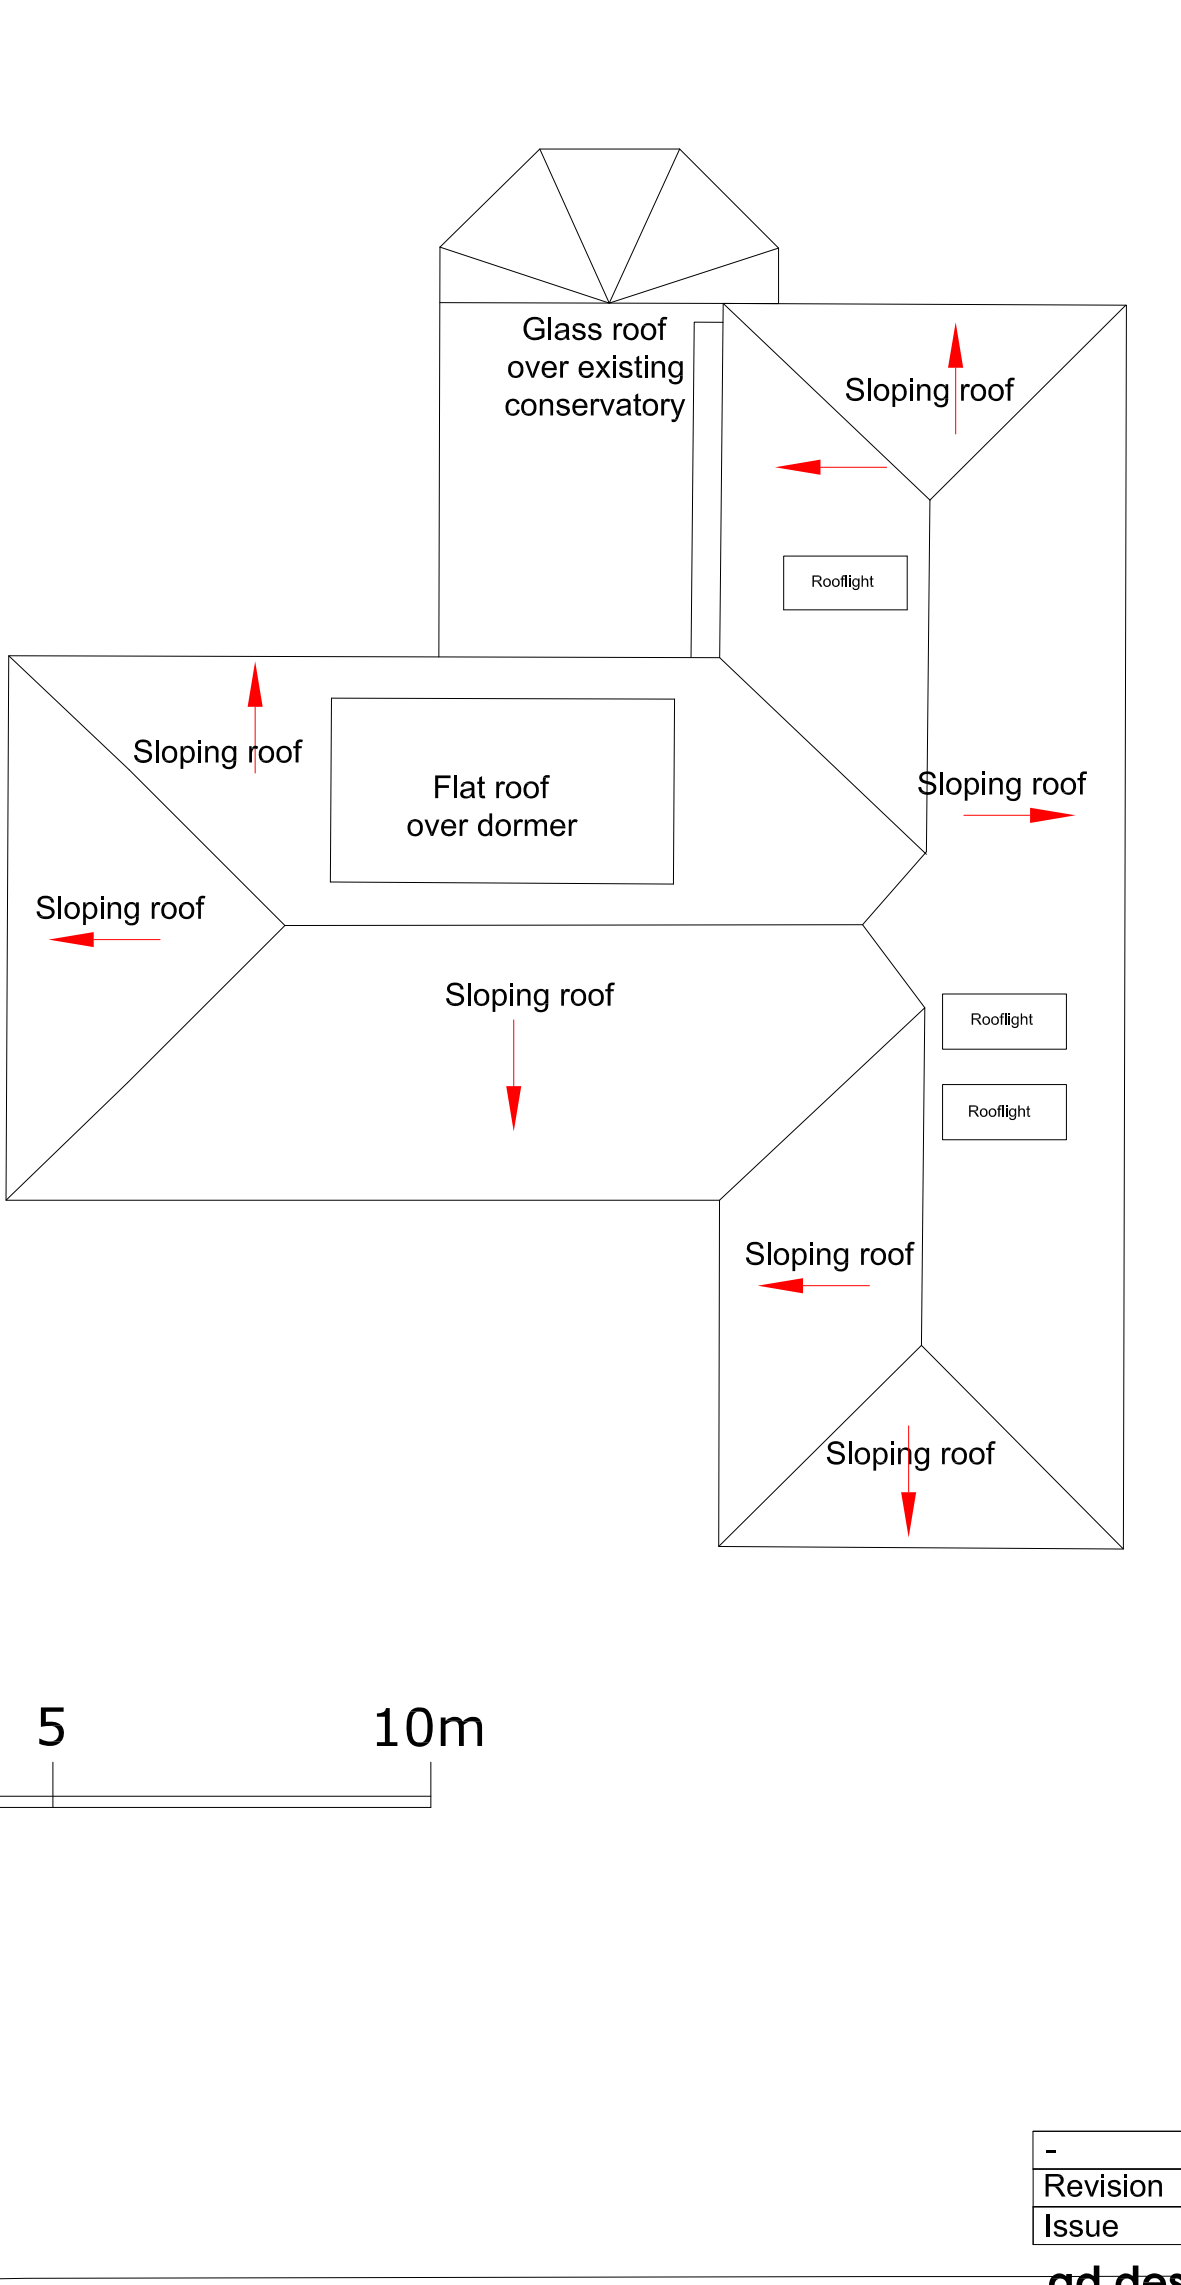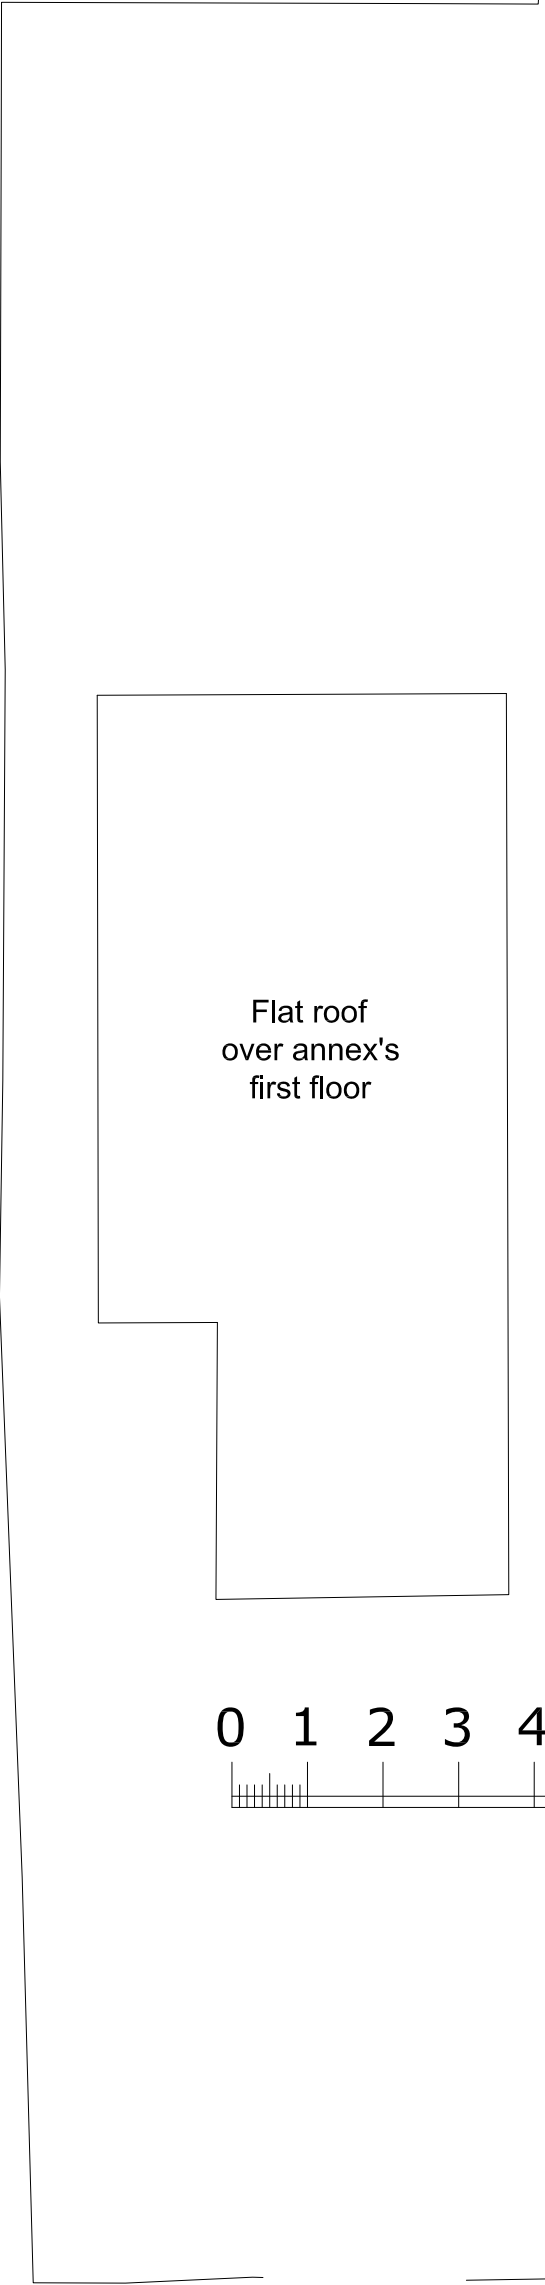


Flat roof  
over annex's  
first floor

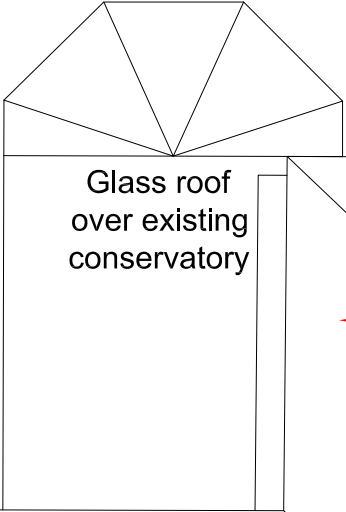

Glass roof  
over existing  
conservatory




Flat roof  
over dormer

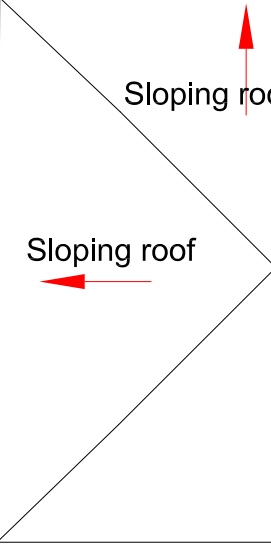


Sloping roof




Sloping roof

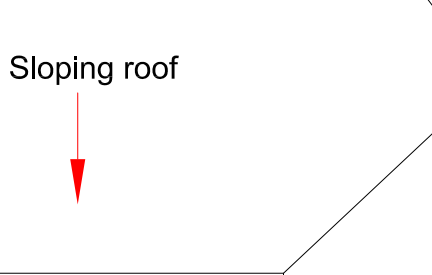

Sloping roof

 

Sloping roof

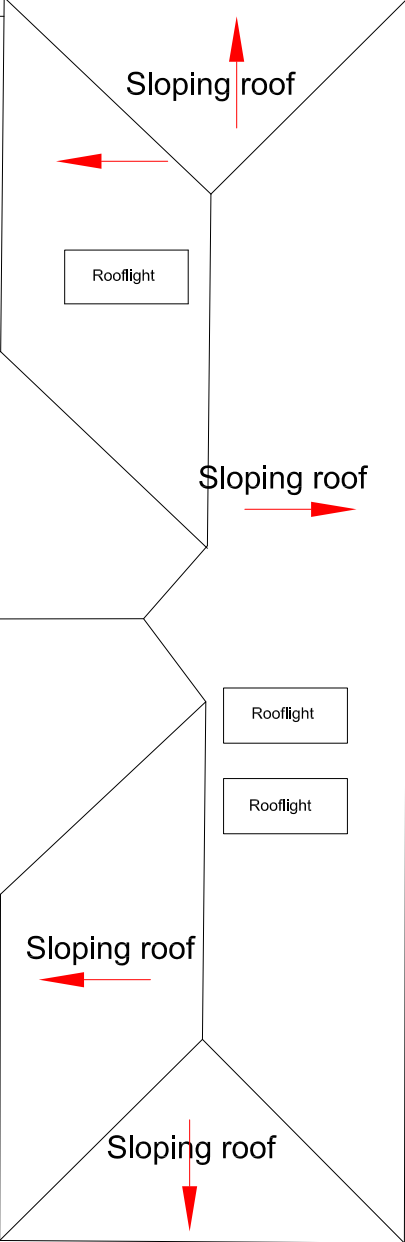

Sloping roof


Sloping roof

Sloping roof


Rooflight

Rooflight

Rooflight

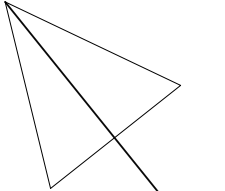

North


 


Roof Plan - Existing

|   |                                |          |
|---|--------------------------------|----------|
|   |                                |          |
| Revision   | Date                           | Comment  |
| Issue   |                                | Planning |
| ad design concepts   |                                |          |
| planning - architecture - interiors   |                                |          |
| Project   | 10a Oakhill Avenue, London NW3 |          |
| Drawing Title:   | Existing roof plan             |          |
| Drawing Number:   | 109-004                        |          |
| Revision:   |                                |          |
| Date:   | February 2020                  |          |
| Scale:   | 1:100@A2: 1:200@A4             |          |
| AD Design Concepts Ltd - 25 Gramplan Gardens, London NW2 1JH - www.addconcepts.co.uk - tel. 02082090343 - fax. 02084551424 - e-mail: info@addconcepts.co.uk |                                |          |



Extent of previously  
approved scheme (planning  
reference 2015/1628/P )

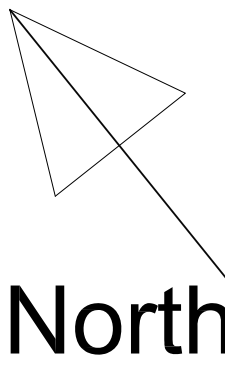
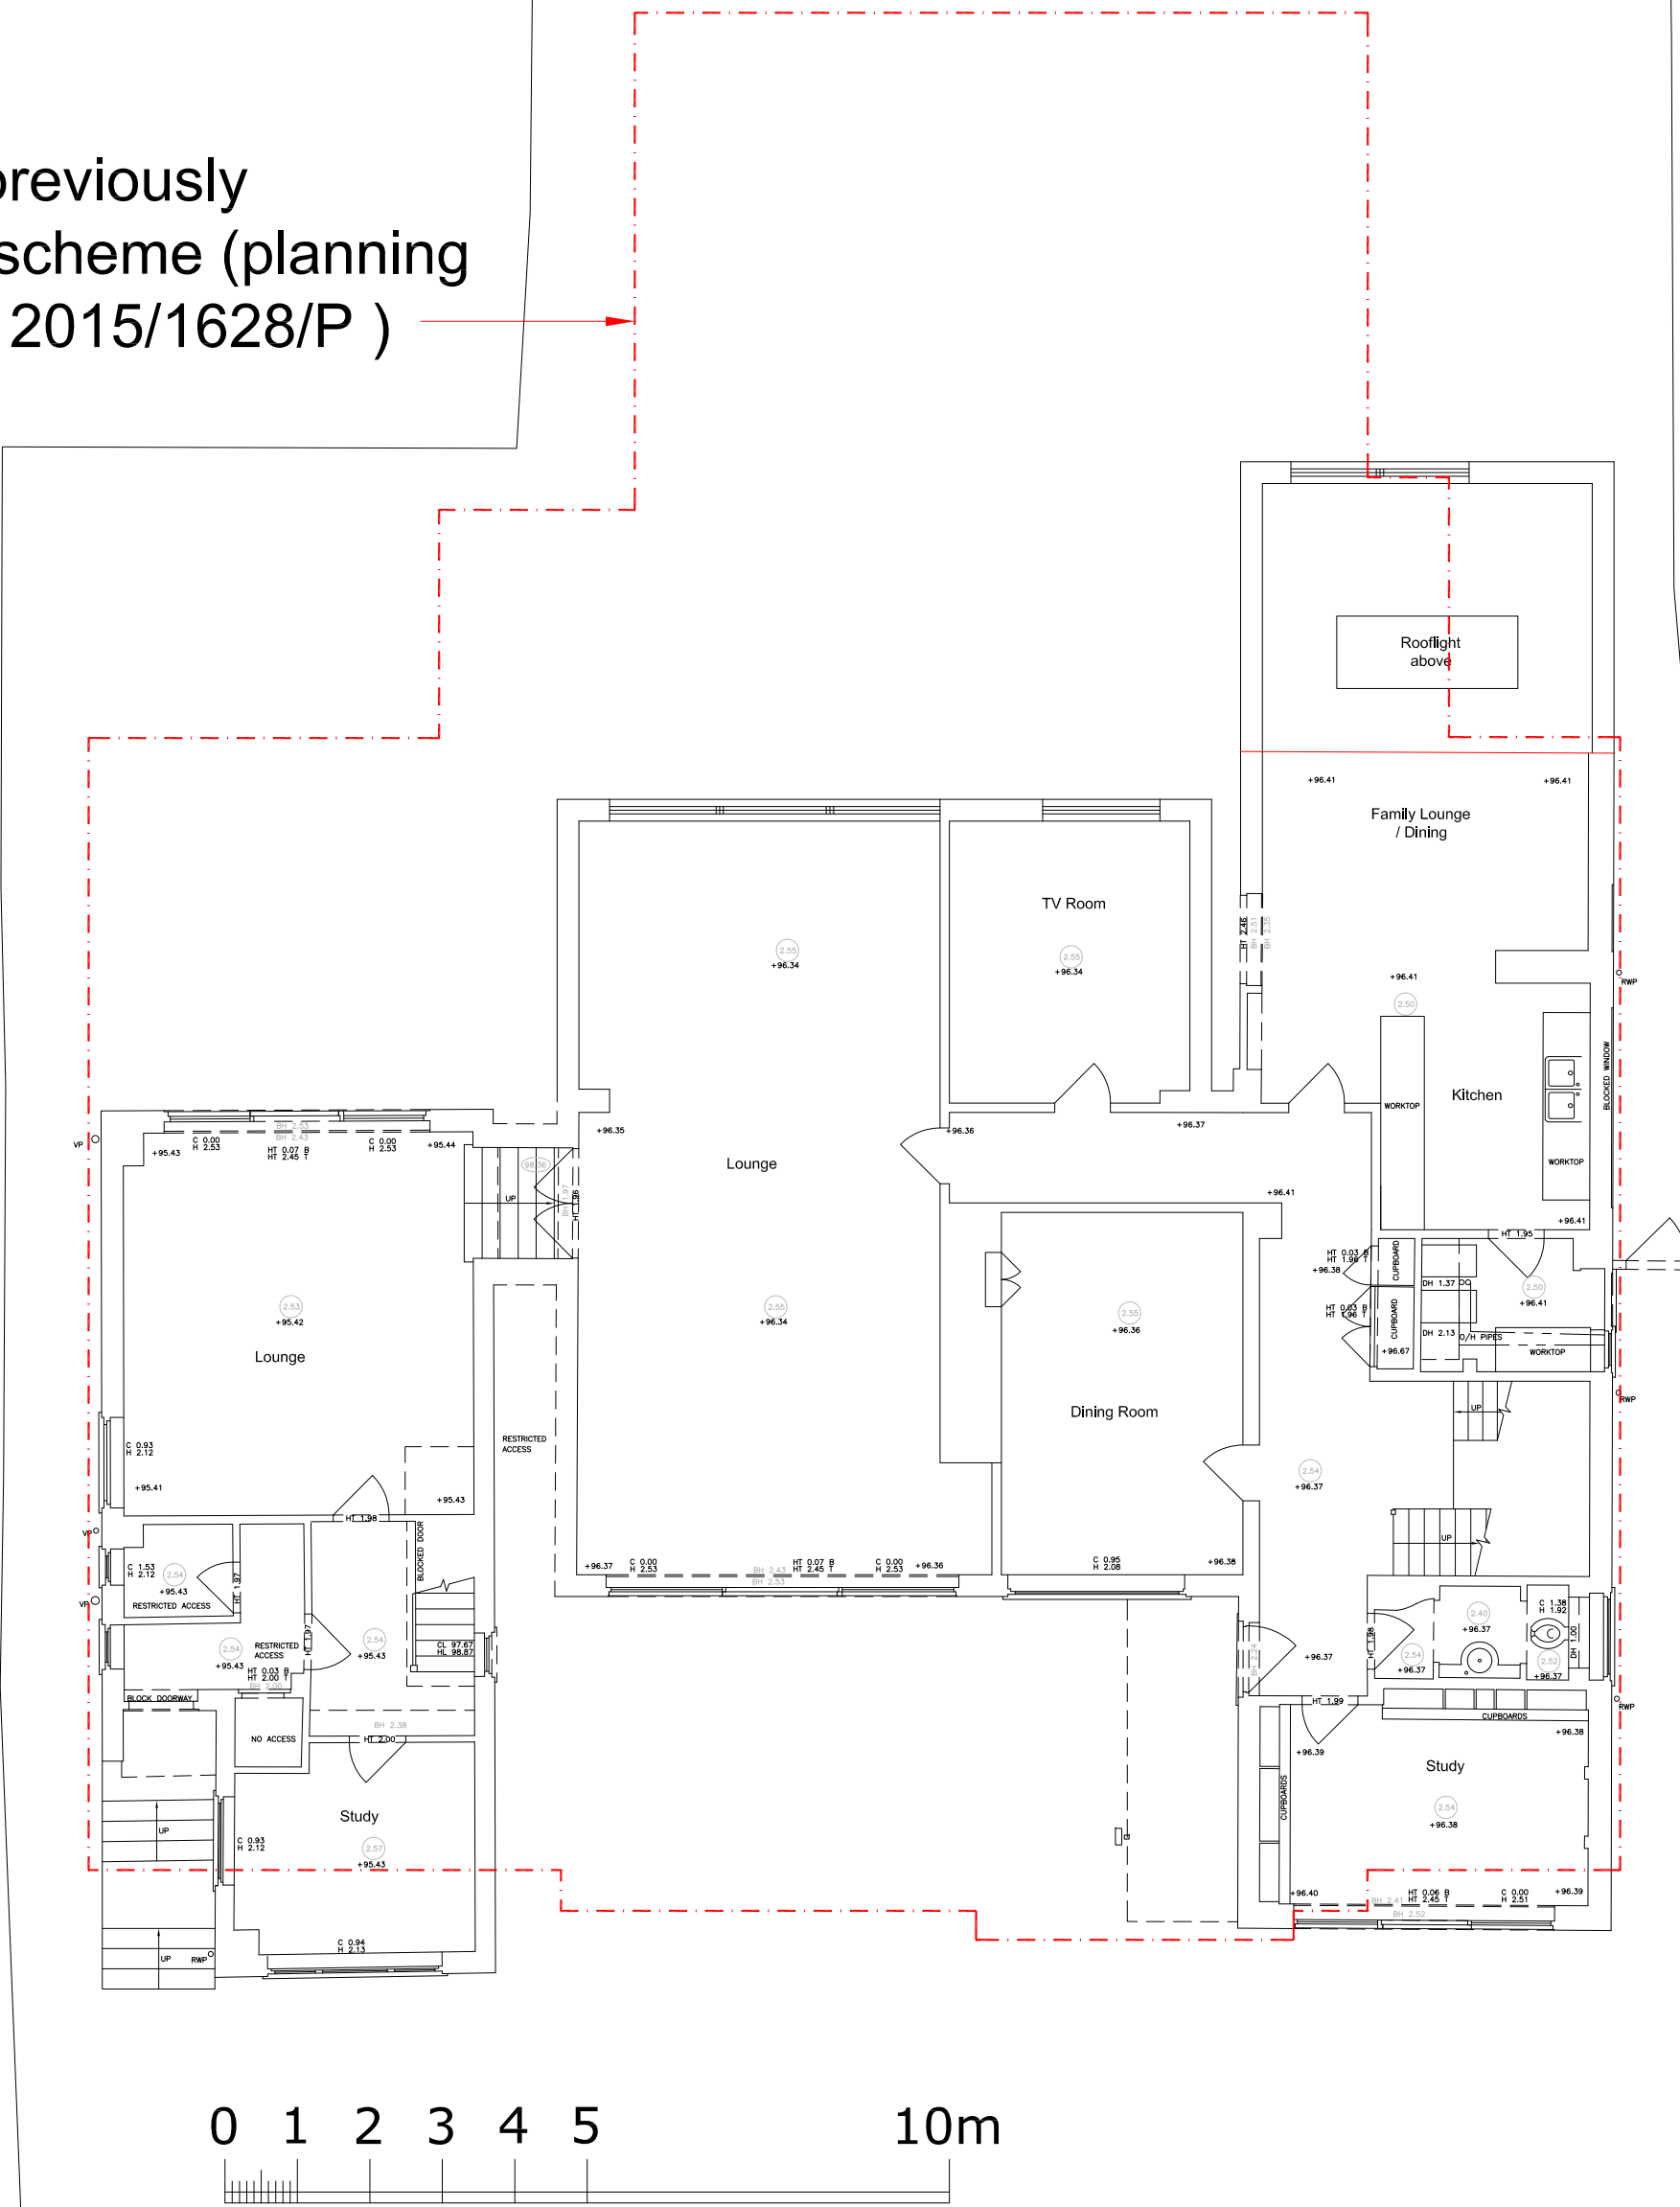


Ground floor - Proposed

|   |                                |                                     |          |
|---|--------------------------------|-------------------------------------|----------|
|   |                                |                                     |          |
| Revision   | Date                           |                                     | Comment  |
| Issue   |                                |                                     | Planning |
| ad design concepts   |                                |                                     |          |
|   |                                | planning - architecture - interiors |          |
| Project   | 10a Oakhill Avenue, London NW3 |                                     |          |
| Drawing Title:   | Proposed ground floor plan     |                                     |          |
| Drawing Number:   | 109-005                        |                                     |          |
| Revision:   |                                |                                     |          |
| Date:   | February 2020                  |                                     |          |
| Scale:   | 1:100@A2; 1:200@A4             |                                     |          |
| AD Design Concepts Ltd - 25 Gramplan Gardens, London NW2 1JH - www.addconcepts.co.uk - tel. 02082090343 - fax. 02084551424 - e-mail: info@addconcepts.co.uk |                                |                                     |          |




Extent of previously  
approved scheme (planning  
reference 2015/1628/P )

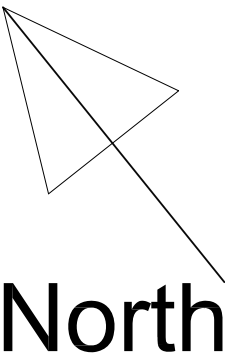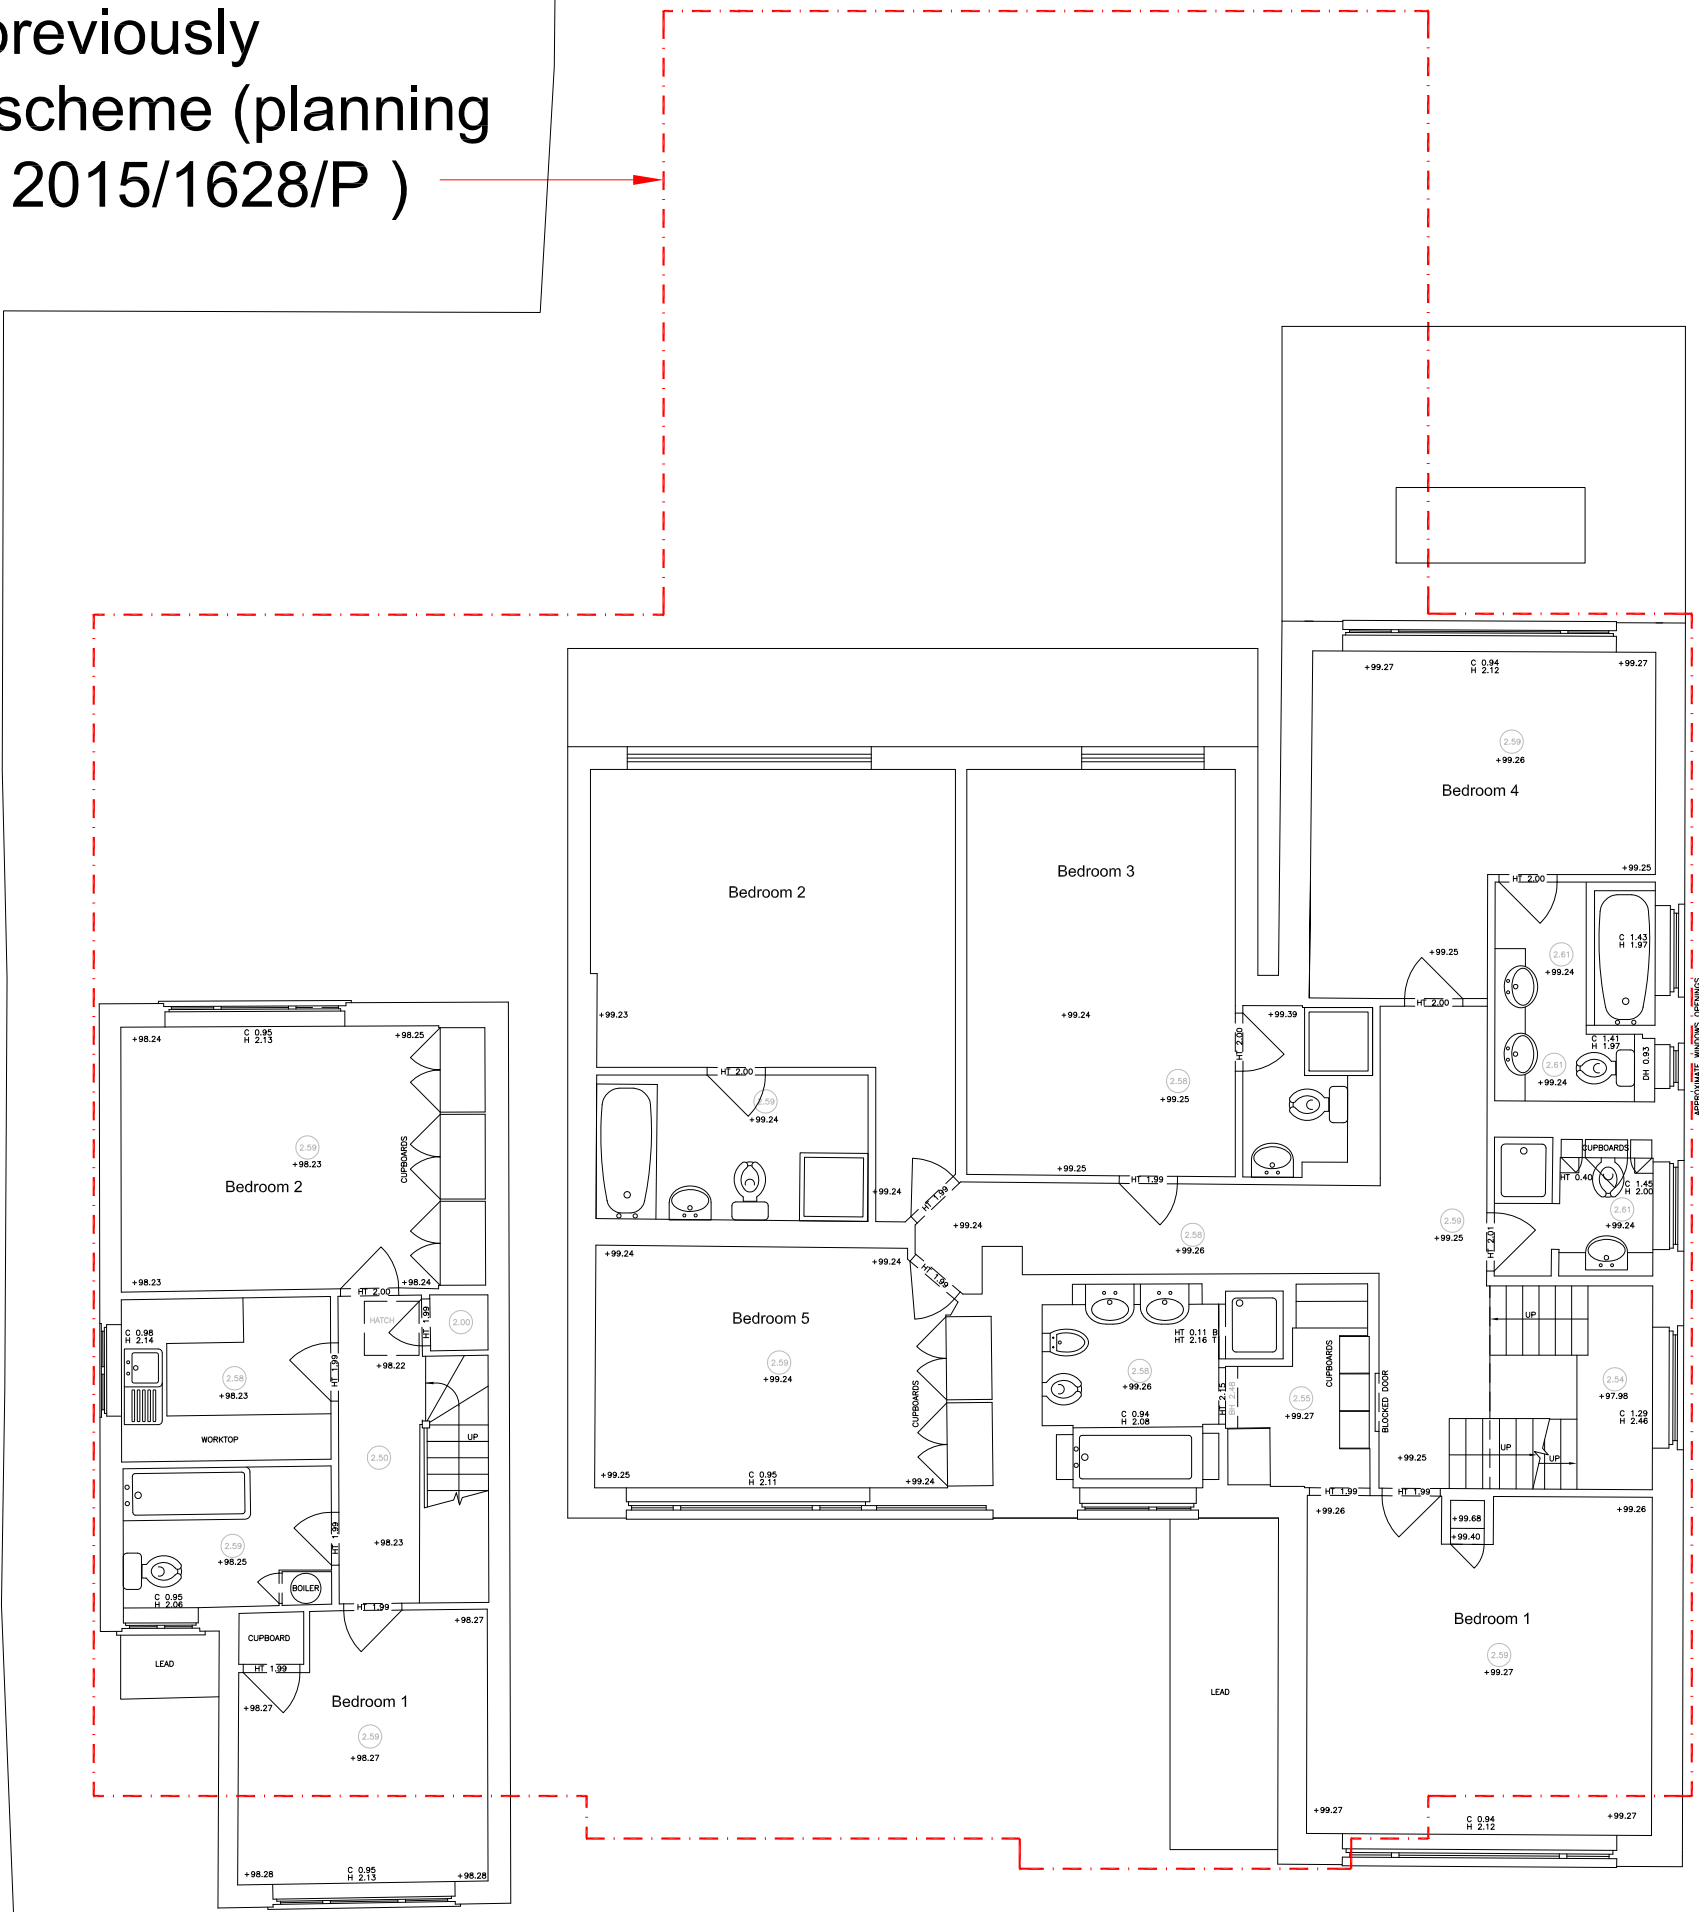

First floor - Proposed

|   |                                |          |
|---|--------------------------------|----------|
| -   |                                |          |
| Revision   | Date                           | Comment  |
| Issue   |                                | Planning |
| ad design concepts   |                                |          |
| Project   | 10a Oakhill Avenue, London NW3 |          |
| Drawing Title:   | Proposed first floor plan      |          |
| Drawing Number:   | 109-006                        |          |
| Revision:   |                                |          |
| Date:   | February 2020                  |          |
| Scale:   | 1:100@A2; 1:200@A4             |          |
| AD Design Concepts Ltd - 25 Gramplan Gardens, London NW2 1JH - www.addconcepts.co.uk - tel. 02082090343 - fax. 02084551424 - e-mail: info@addconcepts.co.uk |                                |          |

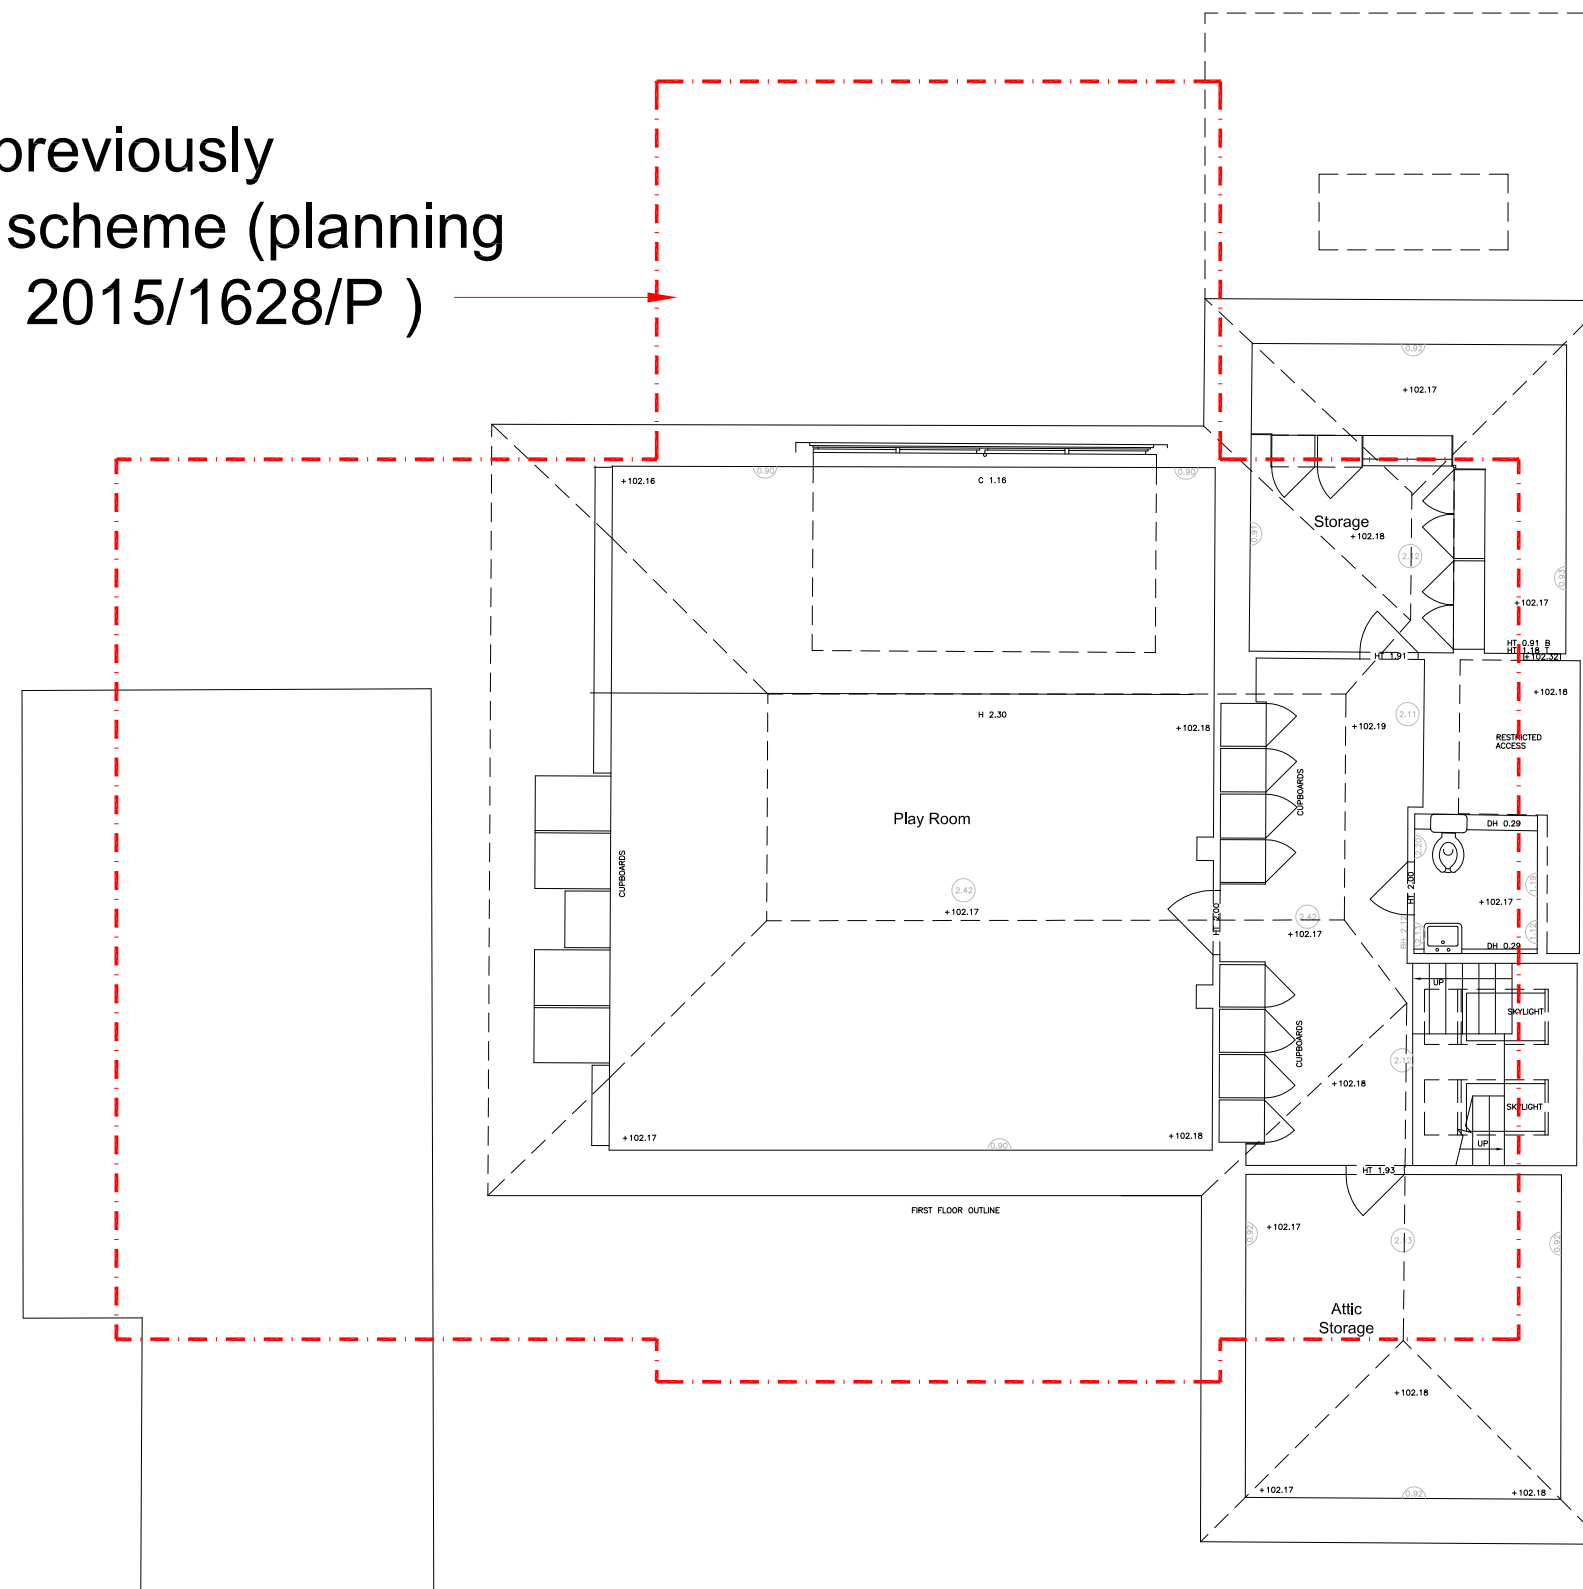

A horizontal number line representing distance in meters. It starts at 0 and ends at 10m. Major tick marks are labeled at 0, 1, 2, 3, 4, 5, and 10m. Minor tick marks are present every 0.1m. The number 0.5 is marked on the line between 0 and 1.

### Attic floor - Proposed

|          |      |          |
|----------|------|----------|
| -        |      |          |
| Revision | Date | Comment  |
| Issue    |      | Planning |



  

## ad design concepts


**planning - architecture - interiors**

|                 |                                |
|-----------------|--------------------------------|
| Project         | 10a Oakhill Avenue, London NW3 |
| Drawing Title:  | Proposed attic floor plan      |
| Drawing Number: | 109-007                        |
| Revision:       | A                              |
| Date:           | February 2020                  |
| Scale:          | 1:100@A2; 1:200@A4             |

AD Design Concepts Ltd    -    25 Gramplan Gardens, London NW2 1JH    -    www.addconcepts.co.uk    -    tel. 02082090343    -    fax. 02084551424    -    e-mail: info@addconcepts.co.uk

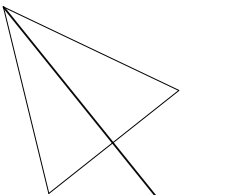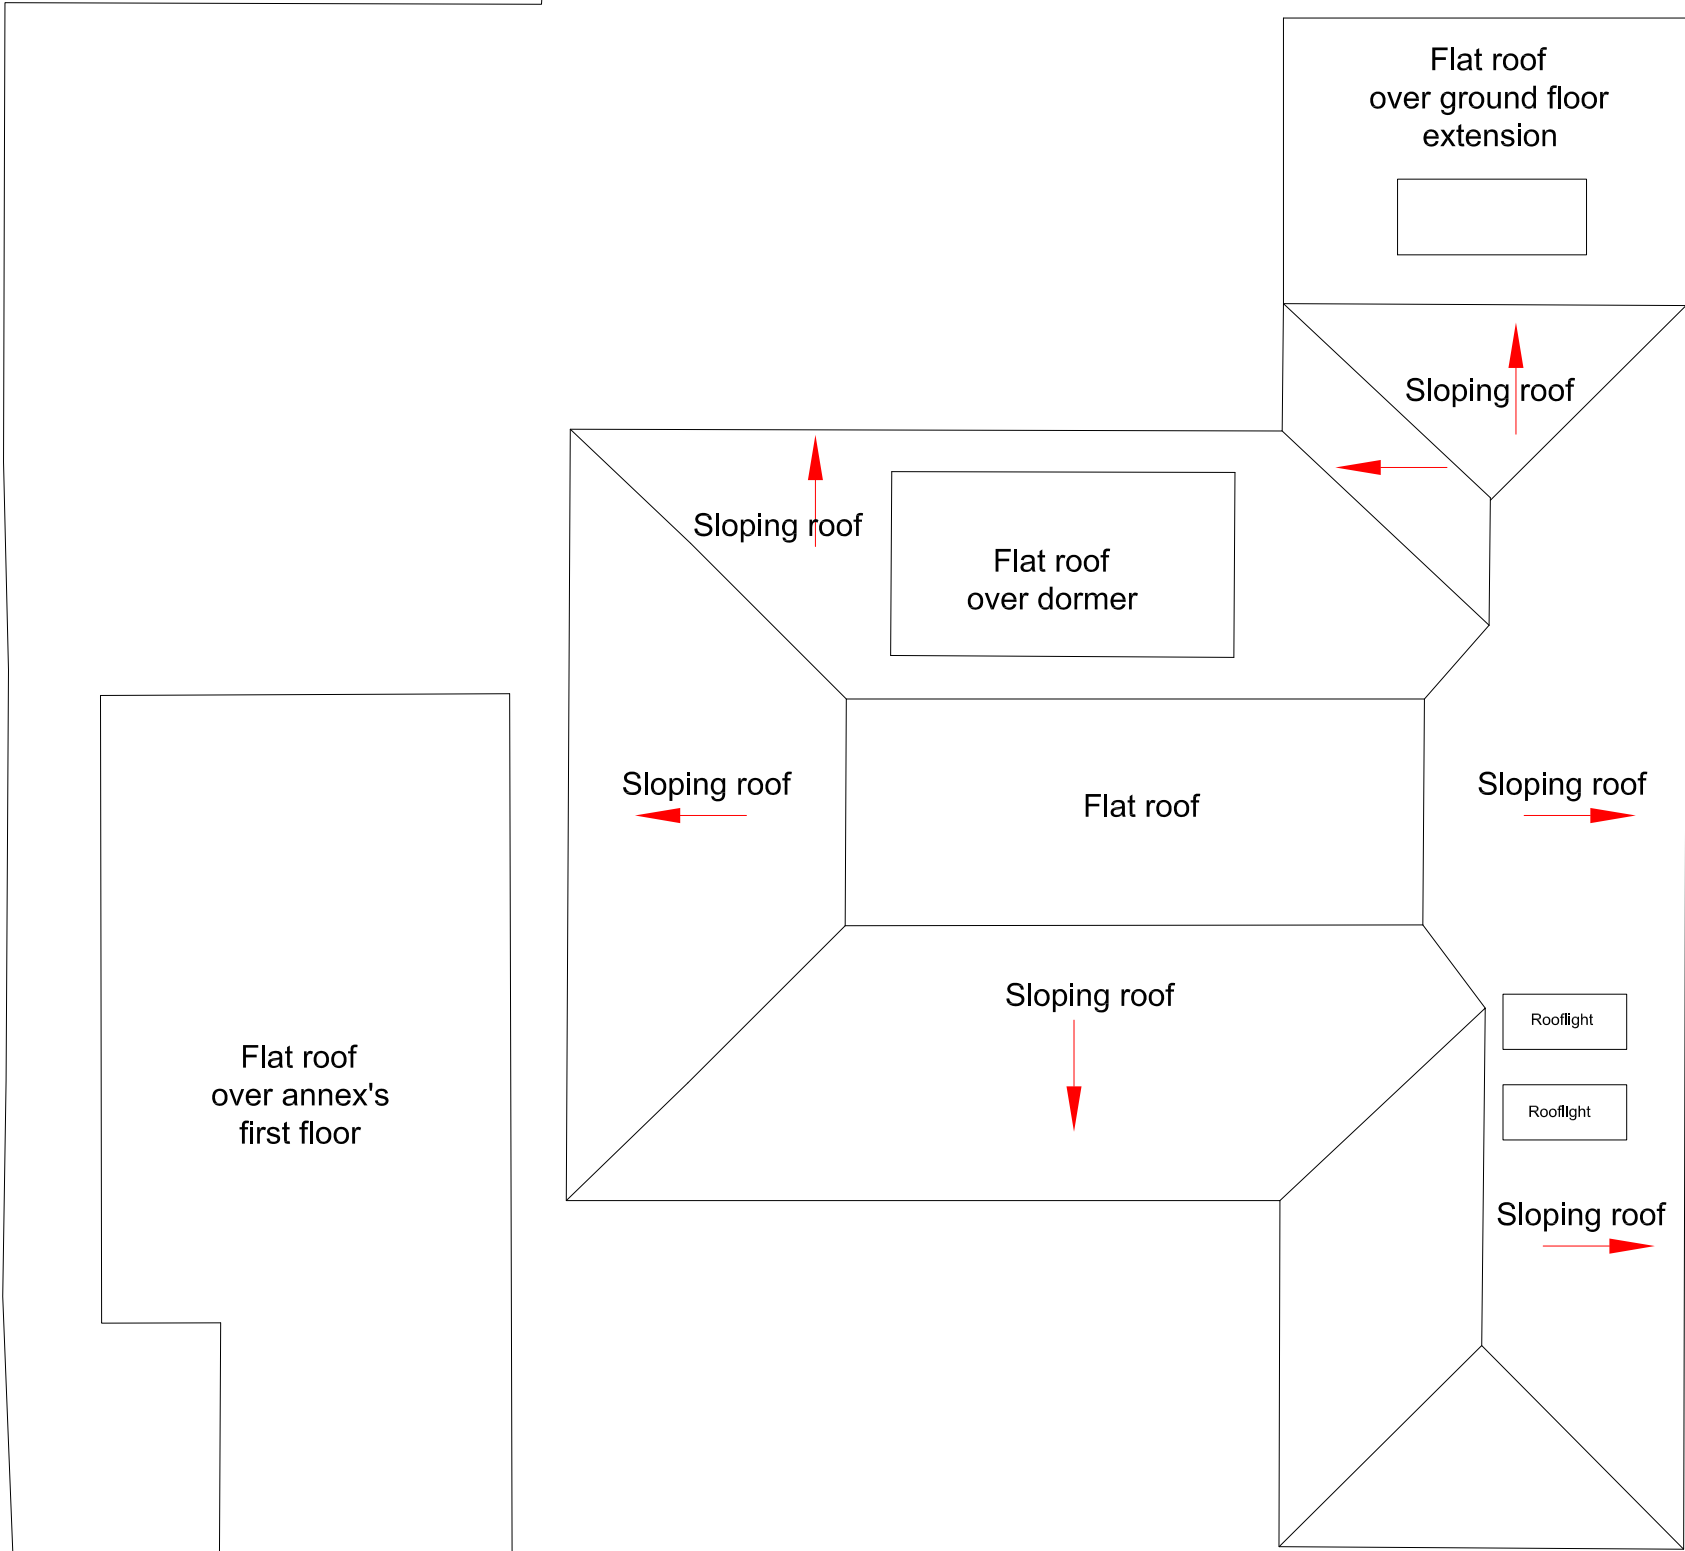

North

 

Roof Plan - Proposed

|   |                                |         |
|---|--------------------------------|---------|
| -   |                                |         |
| Revision   | Date                           | Comment |
| Issue   | Planning                       |         |
| ad design concepts   |                                |         |
| planning - architecture - interiors   |                                |         |
| Project   | 10a Oakhill Avenue, London NW3 |         |
| Drawing Title:   | Proposed roof plan             |         |
| Drawing Number:   | 109-008                        |         |
| Revision:   |                                |         |
| Date:   | February 2020                  |         |
| Scale:   | 1:100@A2: 1:200@A4             |         |
| AD Design Concepts Ltd - 25 Gramplan Gardens, London NW2 1JH - www.addconcepts.co.uk - tel. 02082090343 - fax. 02084551424 - e-mail: info@addconcepts.co.uk |                                |         |





AD Design Concepts Ltd - 25 Gramplan Gardens, London NW2 1JH - [www.addconcepts.co.uk](http://www.addconcepts.co.uk) - tel. 02082090343 - fax. 02084551424 - e-mail: [info@addconcepts.co.uk](mailto:info@addconcepts.co.uk)



Rear elevation existing



Rear elevation proposed

Rear elevation existing and proposed


|   |                                      |                                     |
|---|--------------------------------------|-------------------------------------|
|   |                                      |                                     |
| Revision   | Date                                 | Comment                             |
| Issue   | Planning                             |                                     |
| ad design concepts   |                                      |                                     |
|   |                                      | planning - architecture - interiors |
| Project   | 10a Oakhill Avenue, London NW3       |                                     |
| Drawing Title:   | Existing and proposed rear elevation |                                     |
| Drawing Number:   | 109-031                              |                                     |
| Revision:   |                                      |                                     |
| Date:   | February 2020                        |                                     |
| Scale:   | 1:100@A2; 1:200@A4; 1:50@A0          |                                     |
| AD Design Concepts Ltd - 25 Gramplan Gardens, London NW2 1JH - www.addconcepts.co.uk - tel. 02082090343 - fax. 02084551424 - e-mail: info@addconcepts.co.uk |                                      |                                     |




Side SW elevation existing




Side NE elevation existing

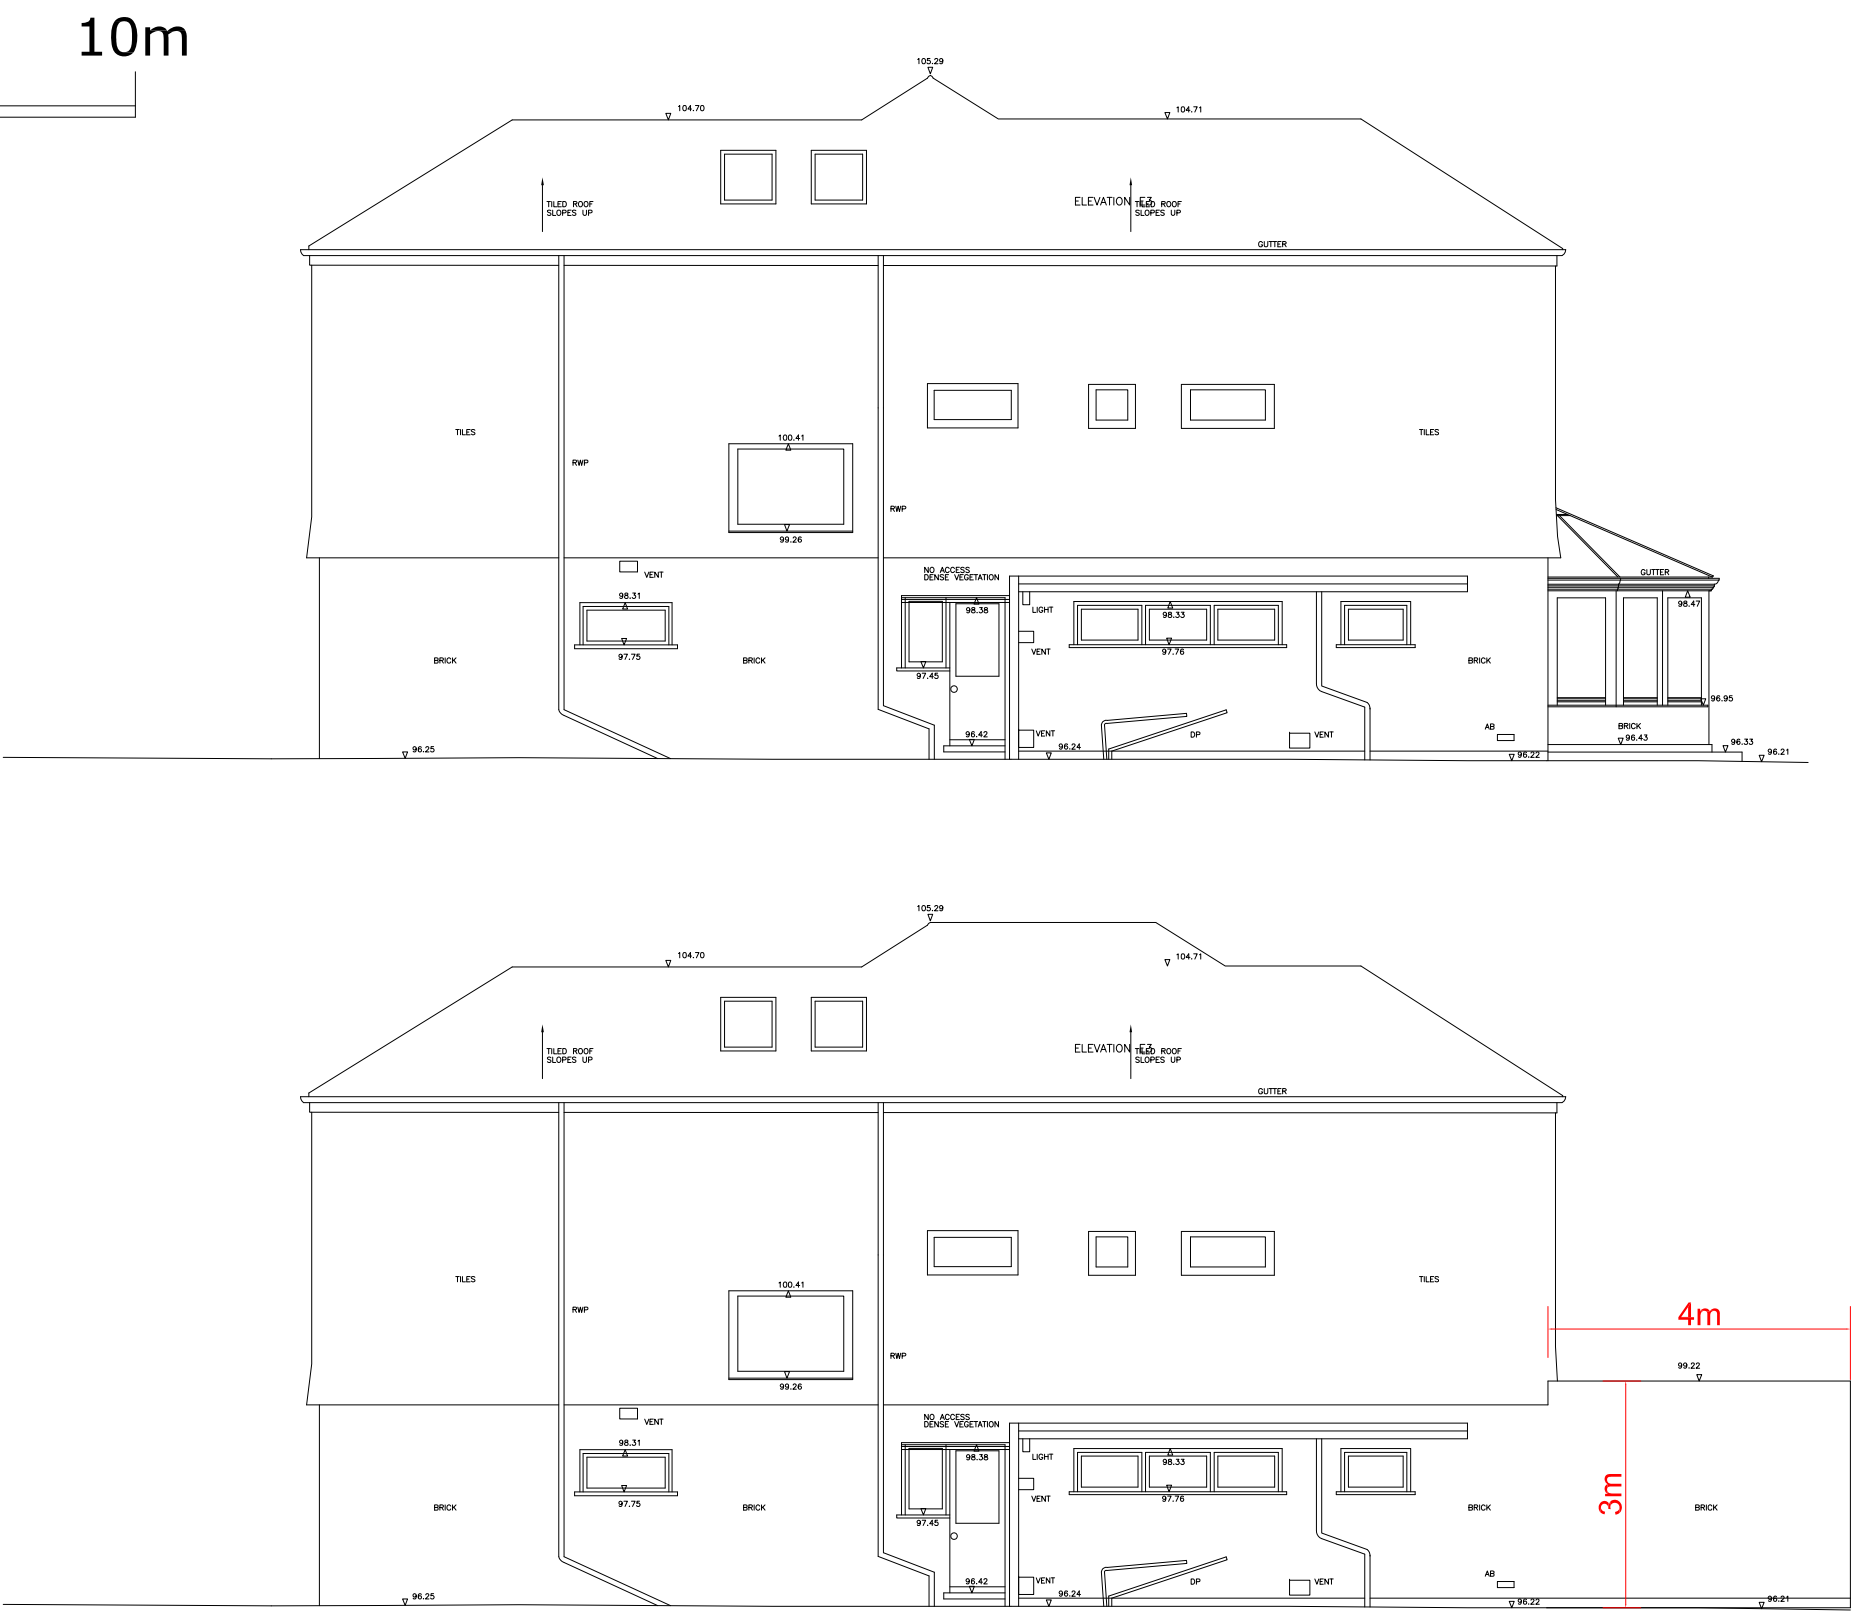

Side SW elevation proposed

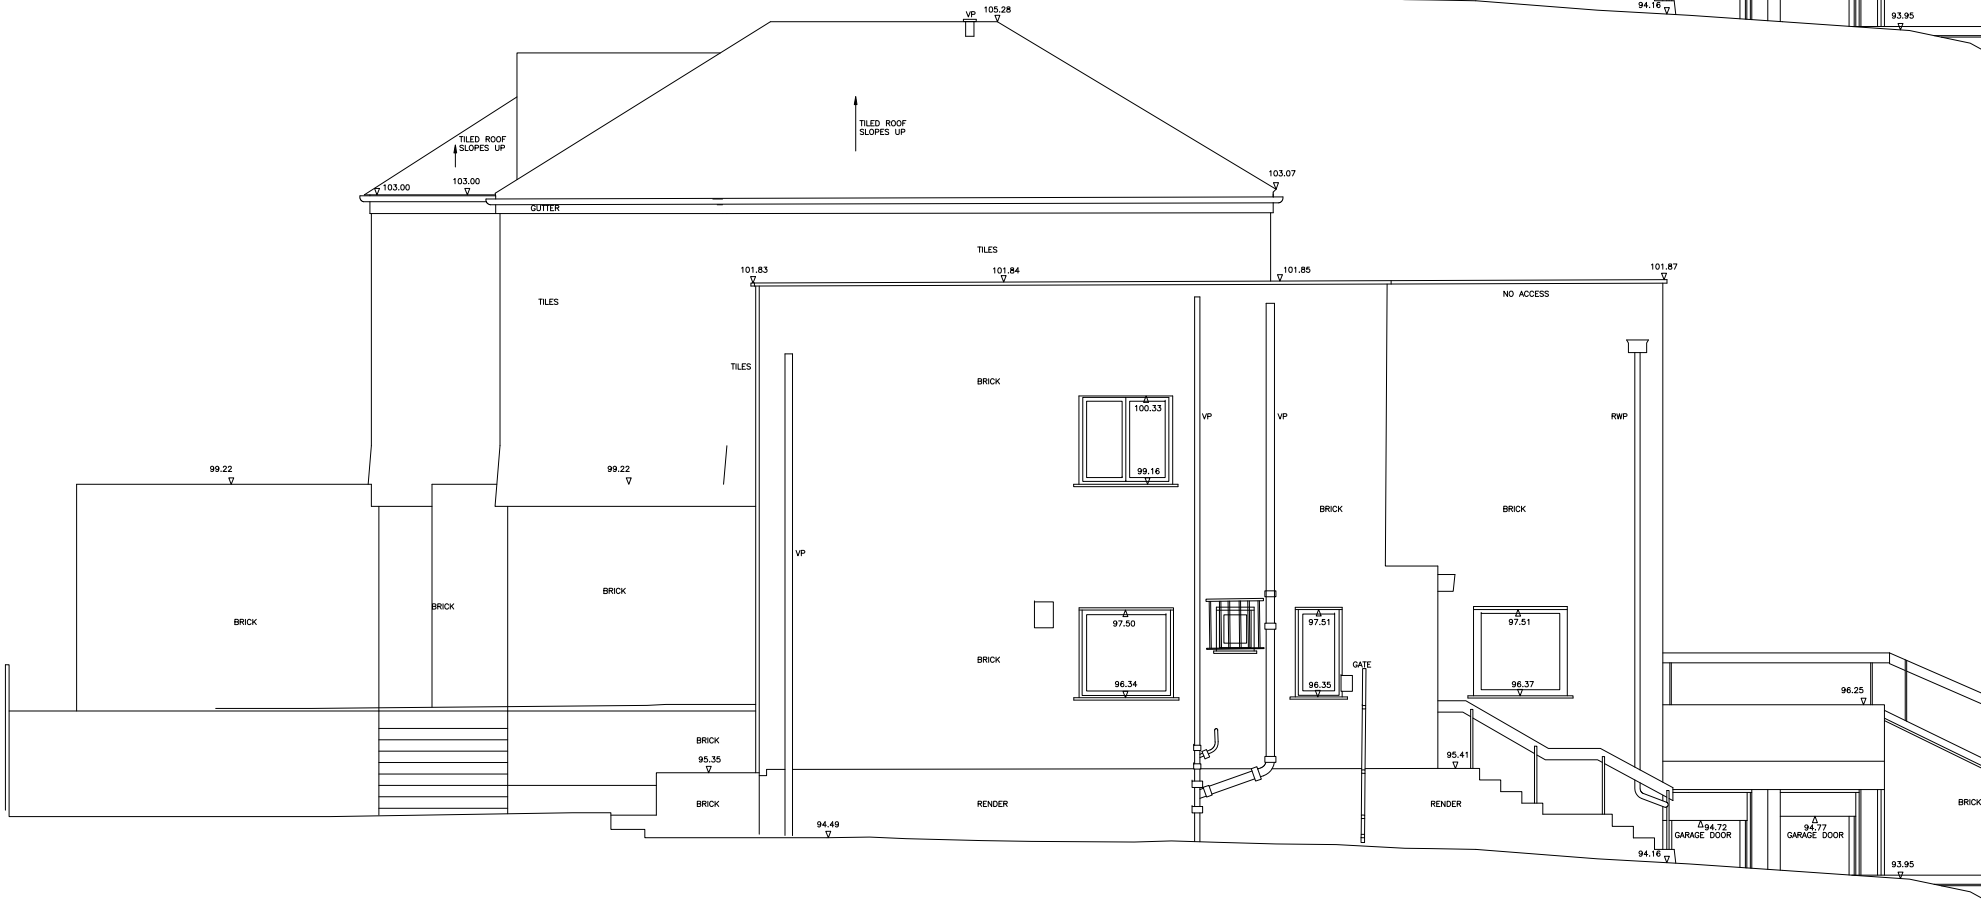

Side NE elevation proposed

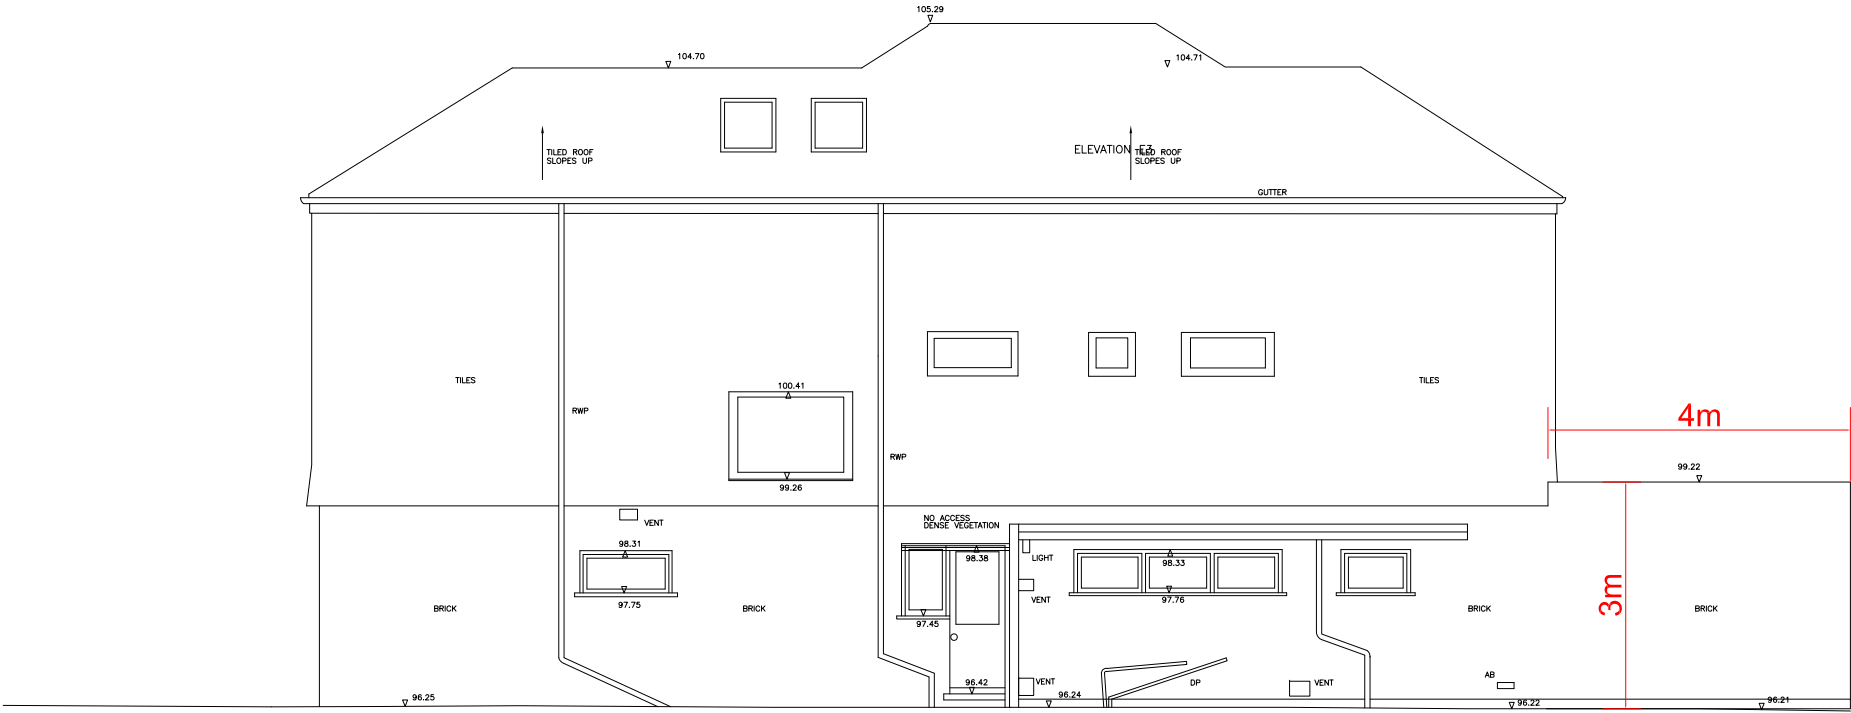

Side (SW & NE) elevations existing and proposed

|   |                                                 |          |
|---|-------------------------------------------------|----------|
| -   |                                                 |          |
| Revision   | Date                                            | Comment  |
| Issue   |                                                 | Planning |
| ad design concepts   |                                                 |          |
|   | planning - architecture - interiors             |          |
| Project   | 10a Oakhill Avenue, London NW3                  |          |
| Drawing Title:   | Existing and proposed side elevations (SW & NE) |          |
| Drawing Number:   | 109-031                                         |          |
| Revision:   |                                                 |          |
| Date:   | February 2020                                   |          |
| Scale:   | 1:100@A2; 1:200@A4; 1:50@A0                     |          |
| AD Design Concepts Ltd - 25 Gramplan Gardens, London NW2 1JH - www.addconcepts.co.uk - tel. 02082090343 - fax. 02084551424 - e-mail: info@addconcepts.co.uk |                                                 |          |