

 


0 1 2 3 4 5 6metres

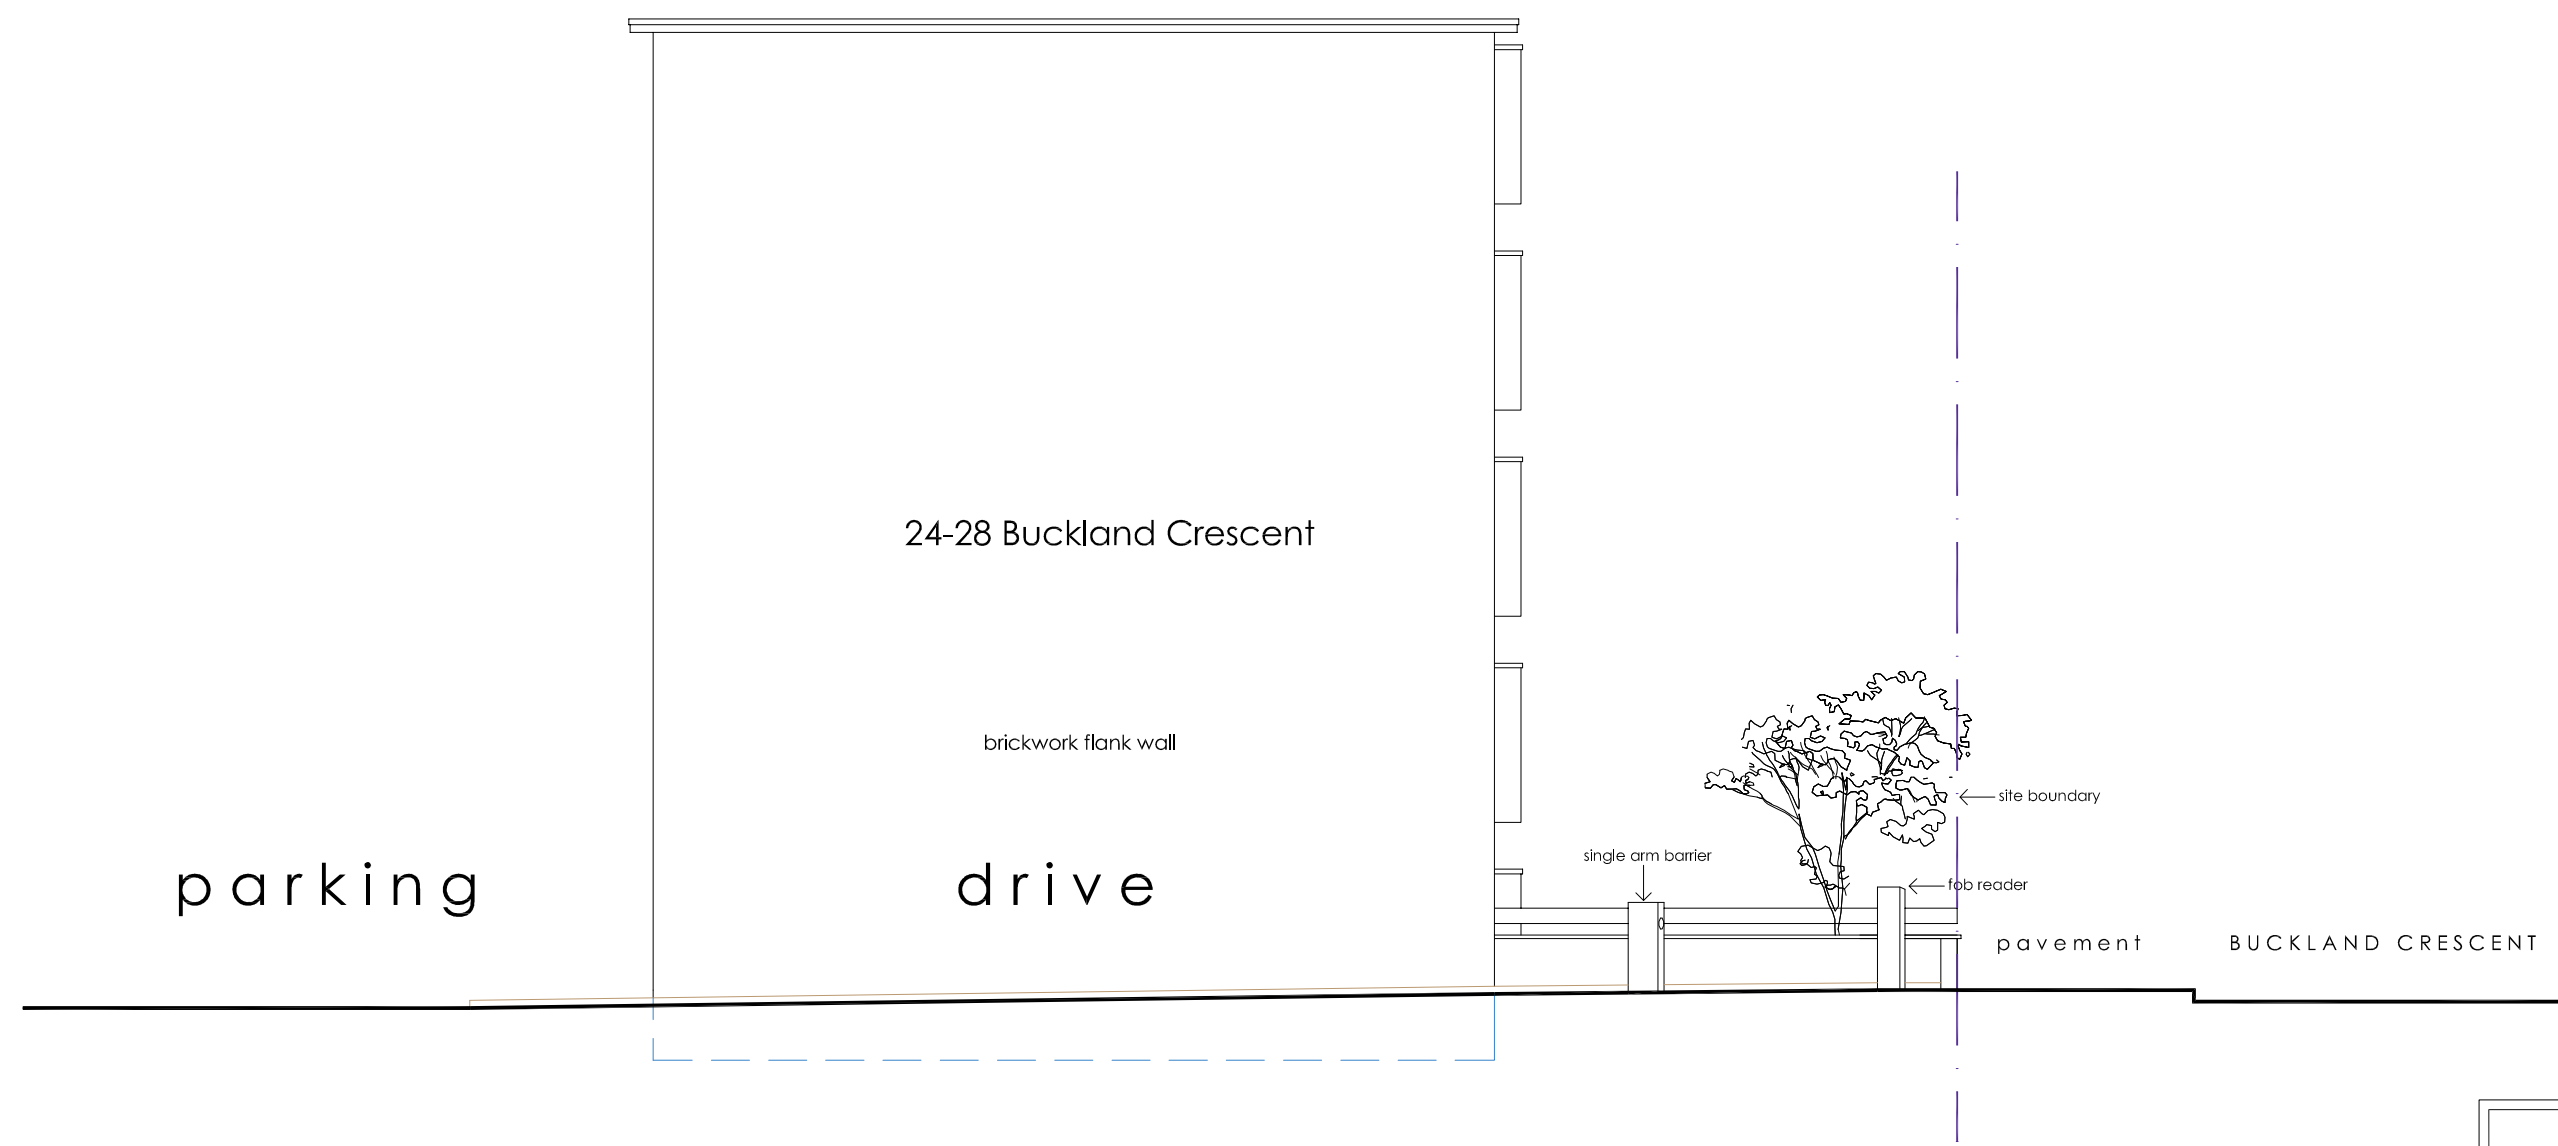

scales 1:50 @ A1
1:100 @ A3

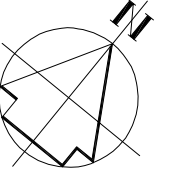

southwest elevation

southwest elevation as existing

DVM
ARCHITECTS

4a Murray Street . London . NW1 9RE
Telephone 0207 485 2121 . Facsimile 0207 267 2527
e-mail: studio@dvmarch.com

Client
Nugentways Ltd

Project
24-28 Buckland Crescent
London NW3 5DU

Title
Southwest Elevation
as EXISTING

Scale 1:50	Date 28.08.21	Job No. 1160
Drawing No. 1160-05		Rev.

All dimensions are to be checked on site.
© This drawing is copyright and remains the property of David & Victoria Mercer
at all times and may not be reproduced in part or whole without written consent.