



Ground Floor

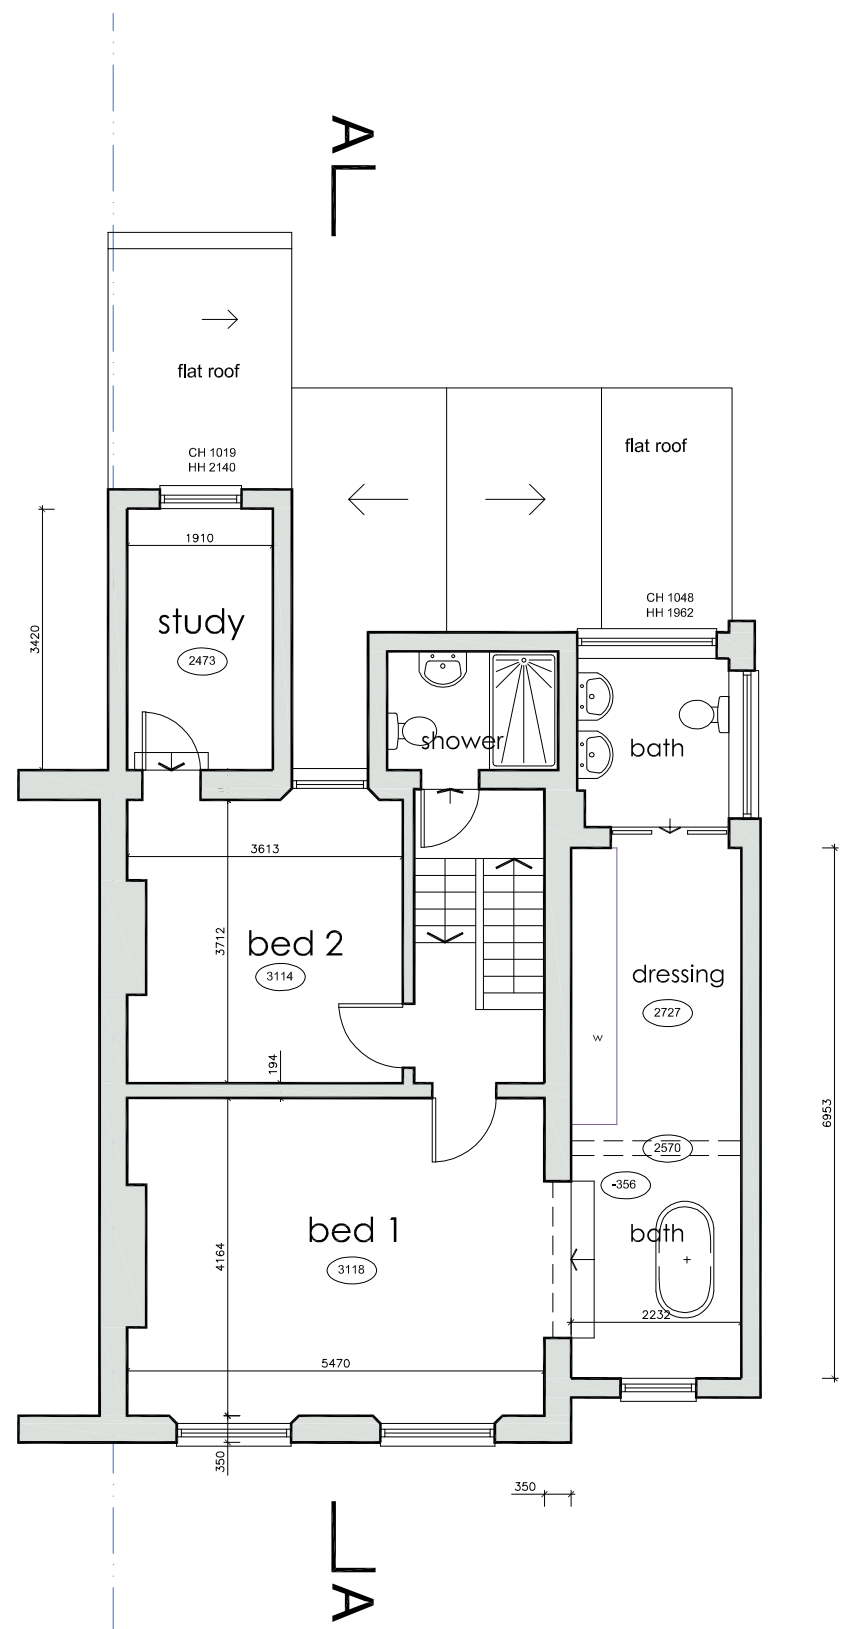

First Floor

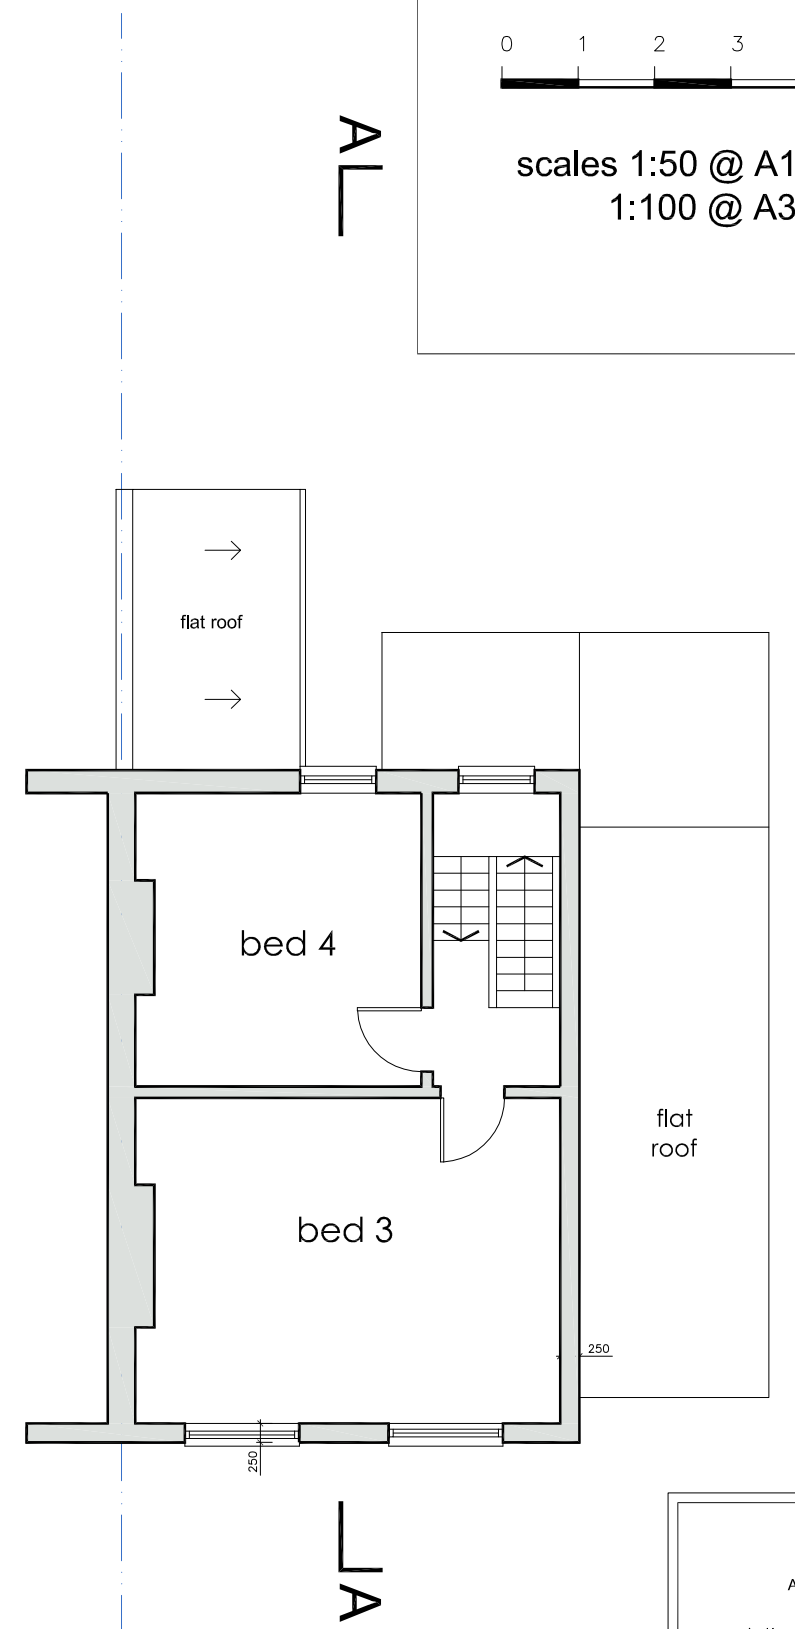

Second Floor

0 1 2 3 4 5 6 metres

scales 1:50 @ A1
1:100 @ A3

DVM ARCHITECTS

4a Murray Street . London . NW1 9RE
Telephone 0207 485 2121 . Facsimile 0207 267 2527
e-mail: studio@dvmarch.com

Client: Mariana Mazzucato

Project: 97 Patshull Road London NW5 2LE

Title: Floor Plans as EXISTING

Scale: 1:50	Date: 28.08.21	Job No.: 1159
Drawing No.: 1159-03	Rev.	

All dimensions are to be checked on site.
© This drawing is copyright and remains the property of David & Victoria Mercer at all times and may not be reproduced in part or whole without written consent.

floor plans as existing