



Ground Floor

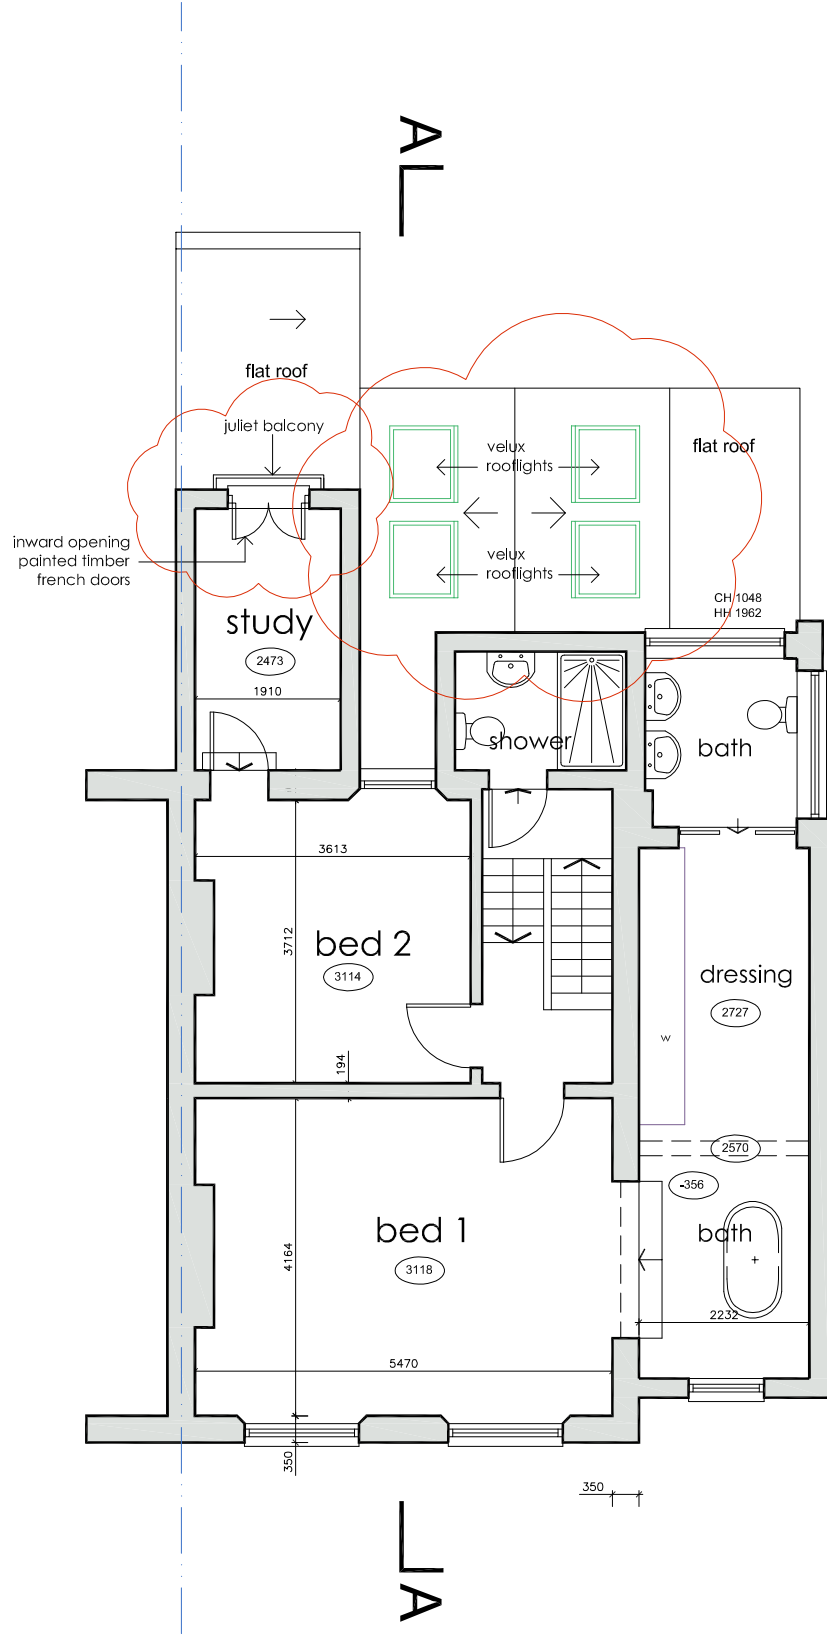

First Floor

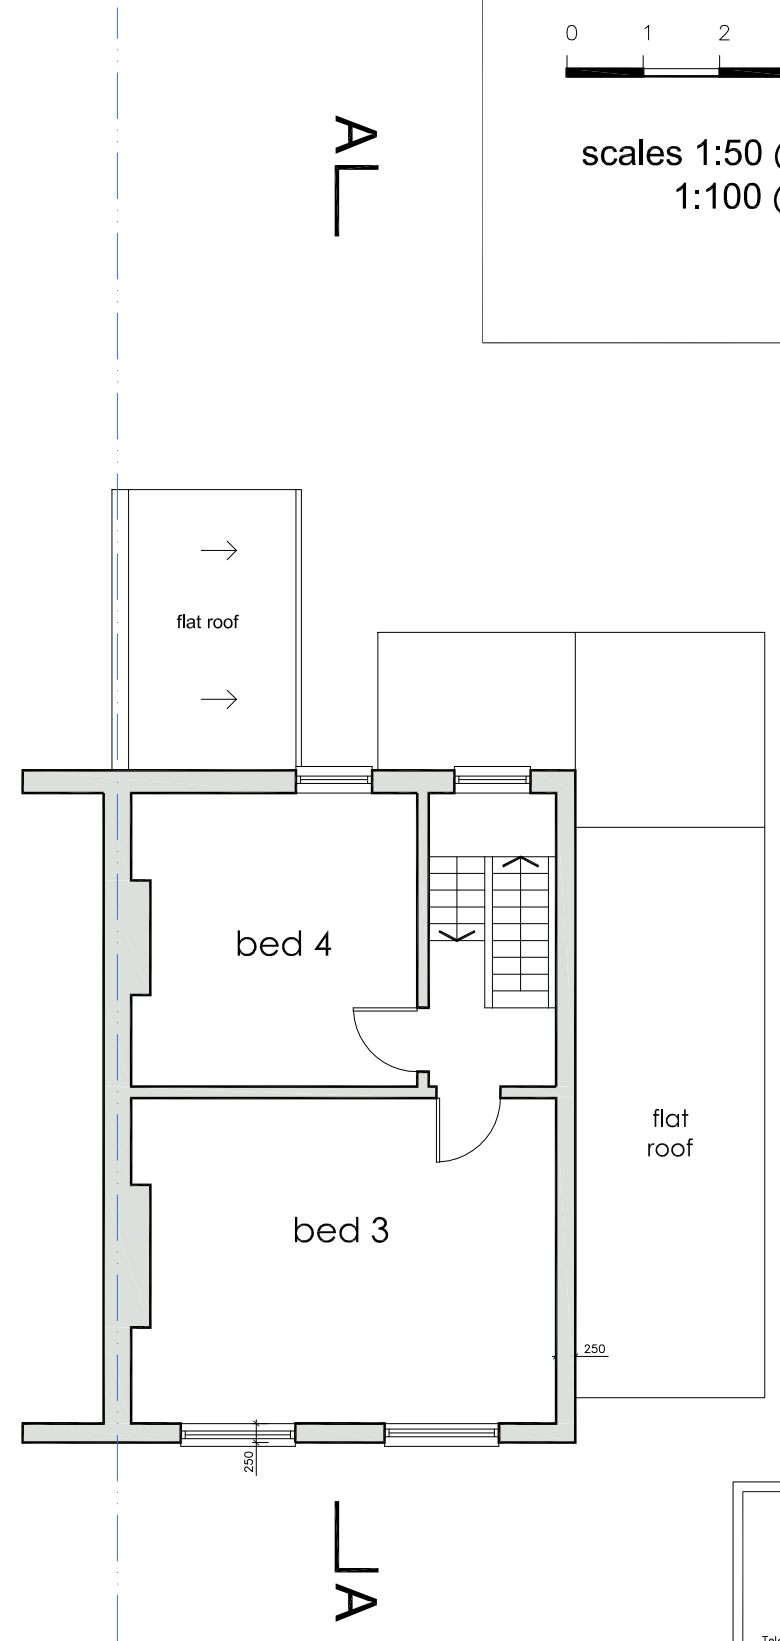

Second Floor

floor plans as proposed

DVM ARCHITECTS

4a Murray Street . London . NW1 9RE
Telephone 0207 485 2121 . Facsimile 0207 267 2527
e-mail: studio@dvmarch.com

Client: Mariana Mazzucato

Project: 97 Patshull Road London NW5 2LE

Title: Floor Plans as PROPOSED

Scale	Date	Job No.
1:50	28.08.21	1159
Drawing No.	Rev.	
1159-13		

All dimensions are to be checked on site.
© This drawing is copyright and remains the property of David & Victoria Mercer at all times and may not be reproduced in part or whole without written consent.