


Sectional Elevation AA



Rear Elevation (north)

**section AA + rear elevation
as proposed**

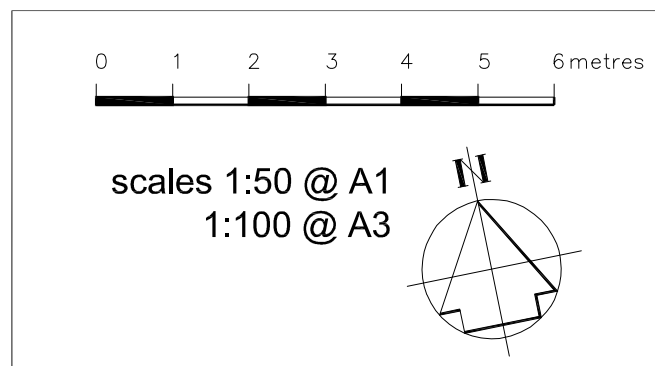

DVM ARCHITECTS		
<small>4a Murray Street . London . NW1 9RE Telephone 0207 485 2121 . Facsimile 0207 267 2527 e-mail: studio@dvmarch.com</small>		
Client Mariana Mazzucato		
Project 97 Patshull Road London NW5 2LE		
Title Section AA+Rear Elevation as PROPOSED		
Scale 1:50	Date 28.08.21	Job No. 1159
Drawing No. 1159-14	Rev.	
<small>All dimensions are to be checked on site. © This drawing is copyright and remains the property of David & Victoria Mercer at all times and may not be reproduced in part or whole without written consent.</small>		