


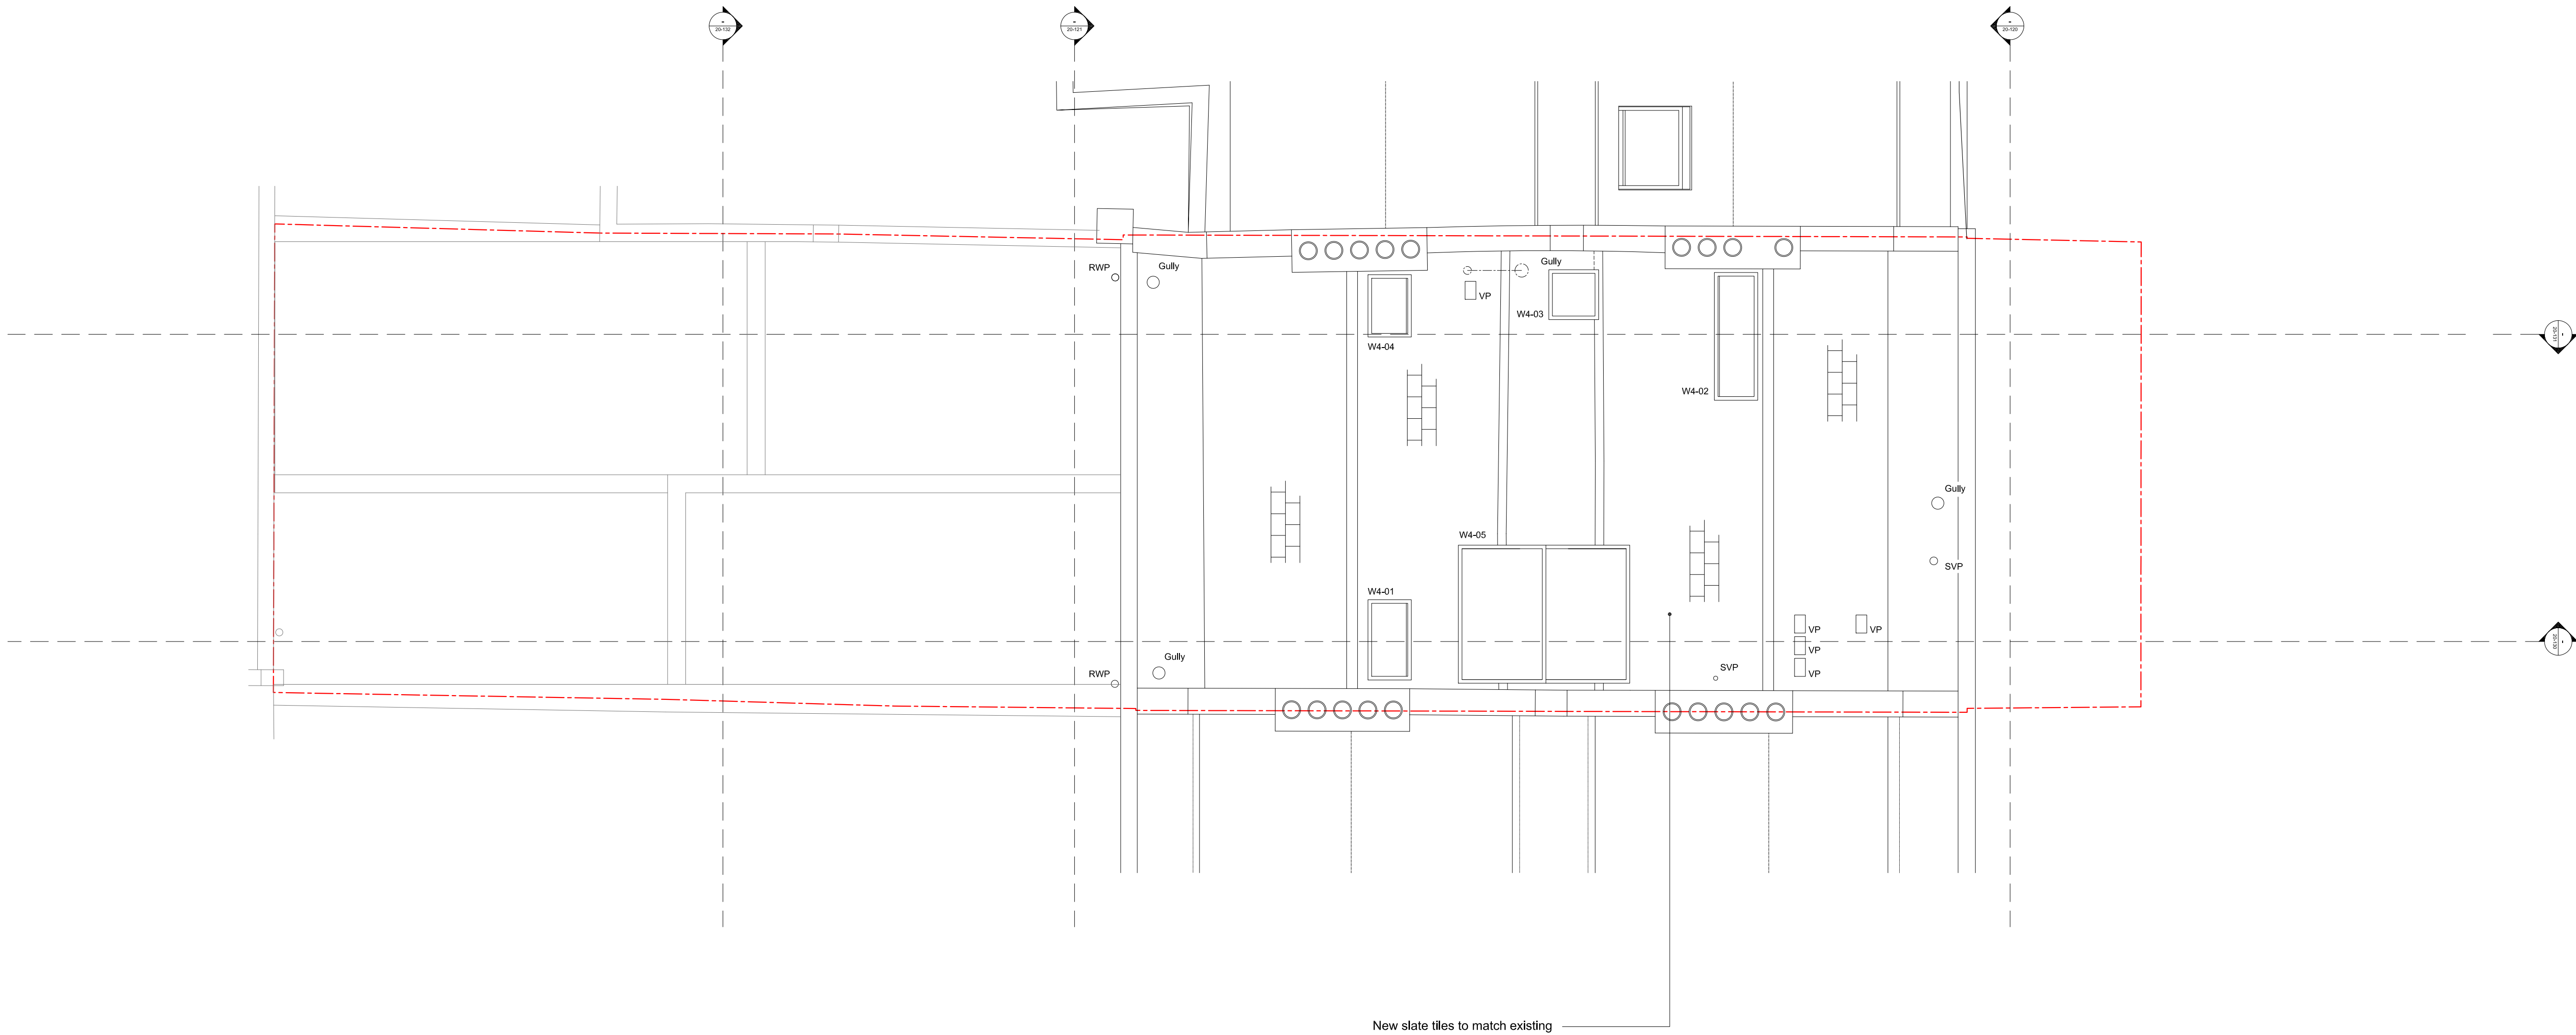

General notes:

Do not scale from drawings.  
Errors to be reported immediately to the Architect.  
To be read in conjunction with all relevant Architects', Services and Structural Engineers' drawings.  
All existing site, tree and building information has been compiled from different sources.  
All dimensions to be checked on site.

Comments:

All existing windows including timber shutters to be refurbished where required and secondary glazing installed where possible.  
Existing staircases to be retained and refurbished.


Key:

--- Site Boundary

| Rev. | Date | Description | Drawn | Check |
|------|------|-------------|-------|-------|
|      |      |             |       |       |
|      |      |             |       |       |
| Rev. | Date | Description | HK | NF |
|------|------|-------------|----|----|
|      |      |             |    |    |
|      |      |             |    |    |
Key Plan

 

BÜF

Studio 2, 5a Priory Grove  
London SW8 2PD

T : +44 (0)20 3409 0881  
E: info@bufarchitecture.com  
W: www.bufarchitecture.com

© BÜF Architecture Ltd.

Project

79 Guilford Street  
London, WC1N 1DF

Client

Andrew and Romain

Status

PLANNING

Drawing name

As Proposed  
Roof Plan

Date

10.12.18

Scale / Format

1:100 @A3

Drawn / Checked

Approved

1:100

XX / XX

XX

@A3

1:50

@A1

Project number

A010

Job no.

A010

Source

A

Zone

XX

Element

DR

Drawing no.

20-P115

Revision

A