




NOTES:		03	EXISTING MAIN ENTRANCE DOOR 1151w existing door with dark grey frames, to be cleaned and made good. allow to overhaul if required.	SIGNS:		SIGN B NEW INTERNALLY ILLUMINATED FASCIA SIGN - 'ORGANIC COFFEE * FRESHLY MADE FOOD' 01no. total 01no. 3850w 590h check dims on site metal tray pan 35d powder coated red RAL 3004 satin 3024w 103h OC*FMF 10mm deep step cut pushed through opal 030 acrylic letters (no stainless steel returns) letters internally lit with white tri-chip ultra bright leds to give an even light spread.. artwork to be provided by pret creative		SIGN D INTERNALLY ILLUMINATED SQUARE PROJECTION SIGN 03no. 600mm square Internally illuminated Projection sign aluminium panels finished in RAL 3004 satin finish with push through 5mm thick individual opal acrylic letters OC*FMF + backing diffuser to both sides. Cables to be concealed within arms. LED driver concealed within sign housing. Pret to confirm artwork. Illumination levels not to exceed 150cd/m. projecting support and plates finished in RAL 3004 (pret Red). Cables to be concealed within arms. Projection arms to be securely fixed to u/s soffit finished RAL 7012. artwork to be provided by pret creative		SIGN E NEW PRET WINDOW VINYL - 01no. total 01no. 8277w 2389h O/A window vinyl to suit individual window pane setting out to pret creative artwork and setting out. artwork to be provided by pret creative	
01	EXISTING SHOPFRONT GLAZING with dark grey frames and tiled stall riser. opaque panel to high level. remove existing vinyls where shown, clean and made good and overhaul where required. allow for internal frames to be cleaned and touched up where needed. any broken stall riser files to be replaced to match exiting.	04	EXISTING BIFOLD WINDOWS / DOORS with dark grey frames to be cleaned and made good. allow to overhaul if required.	A	SIGN A NEW INTERNALLY ILLUMINATED FASCIA SIGN - 'PRET A MANGER' 03no. total 01no. 4048w / 01no. 2484w / 1no. 3581w 590h check dims on site metal tray pan 35d powder coated red RAL 3004 satin with 2040w 295h *PRET A MANGER* internally lit 30mm deep built up opal white acrylic letters & stars with mirror polished stainless steel returns only (note: no s/s face rims to edge of letters). to be fixed to shopfront frames. artwork to be provided by pret creative	B	SIGN C NEW PRET MANIFESTATION STRIPS 55h red stars vinyl band applied to inside face of glass at 1000mm above internal FFL to centre.	D	E		
		05	EXISTING EMERGENCY EXIT DOOR 1096w with dark grey frames to be cleaned and made good. allow to overhaul if required.								
		06	EXISTING BLACK OUT VINYL retain existing opaque vinyl applied to internal face of glass. (remove existing red low level vinyl strip to outside face)								
02	EXISTING VENT high level between shopfront frames.	07	NEW OPAQUE VINYL graphic & text by pret creative. to be applied to inside face of glass.								

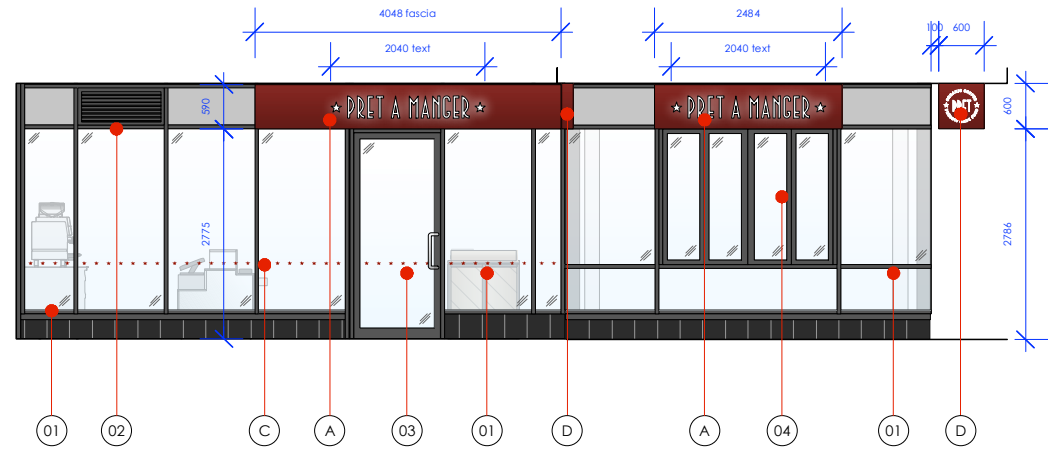


proposed shopfront elevation a

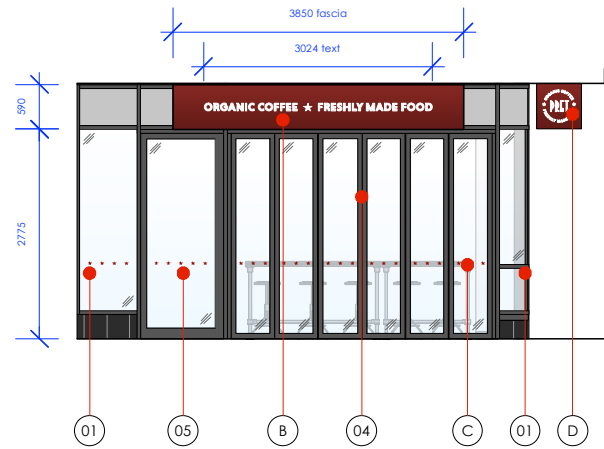

proposed shopfront elevation b

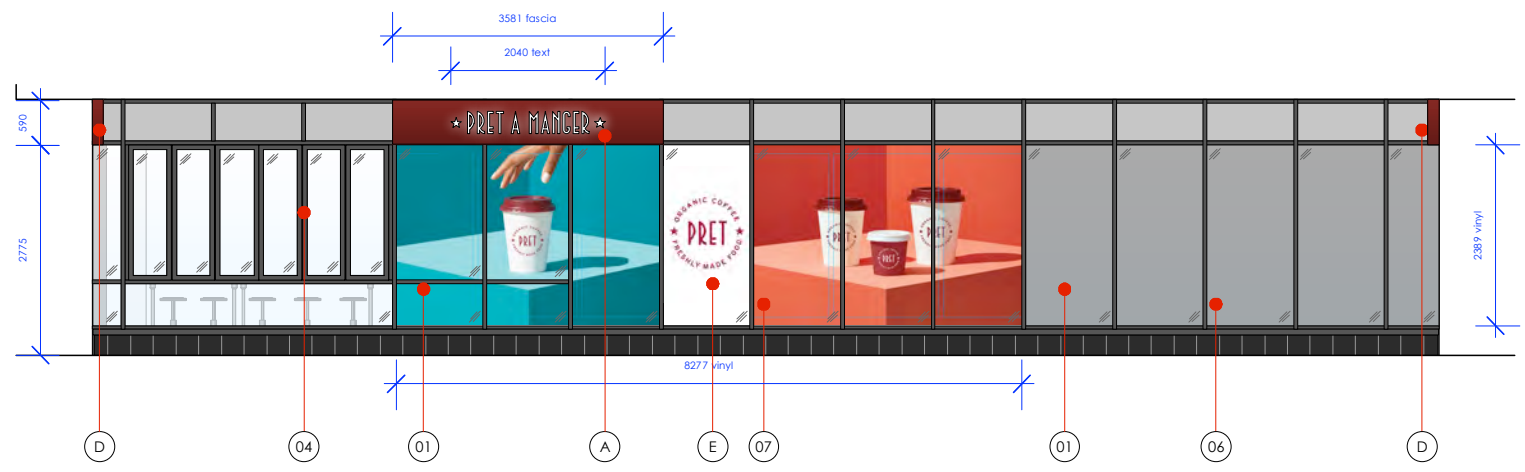

proposed shopfront elevation c

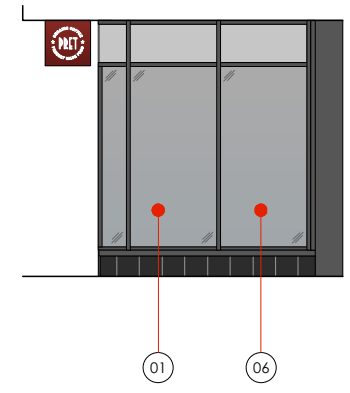

proposed shopfront elevation d

<p>CLIENT</p> <p>PRET</p> <p>PROJECT</p> <p>THE PIAZZA EUSTON UNIT 4 THE PIAZZA LONDON NW1 2BT</p> <p>DRAWING No.</p> <p>TD21/PM157/02.2</p>	<p>0 1M 2M 3M 4M 5M 10M</p> <p>SCALE 1:100</p> <p>METRES</p>	<p>TITLE</p> <p>proposed shopfront</p> <p>REVISIONS</p> <p>A: additional dims added and notes updated. B: signage revised to pret comments C: vinyls updated. D: organic coffee * freshly made food text size revised</p>	<p>All dimensions to be confirmed on site by Contractor. Structural works to be confirmed by Structural Engineer. All elements to comply with statutory requirements.</p> <p>Copyright Tanner Design Limited 2b/4b Gosport Street Lynton Hampshire S041 9BE tel. 01590 689609 email. studio@tannerdesign.co.uk www.tannerdesign.co.uk</p>
	<p>REVISION</p> <p>D</p> <p>DATE</p> <p>10.08.21</p> <p>SCALE @ A3</p> <p>1:100</p>	<p>TANNER</p>	