


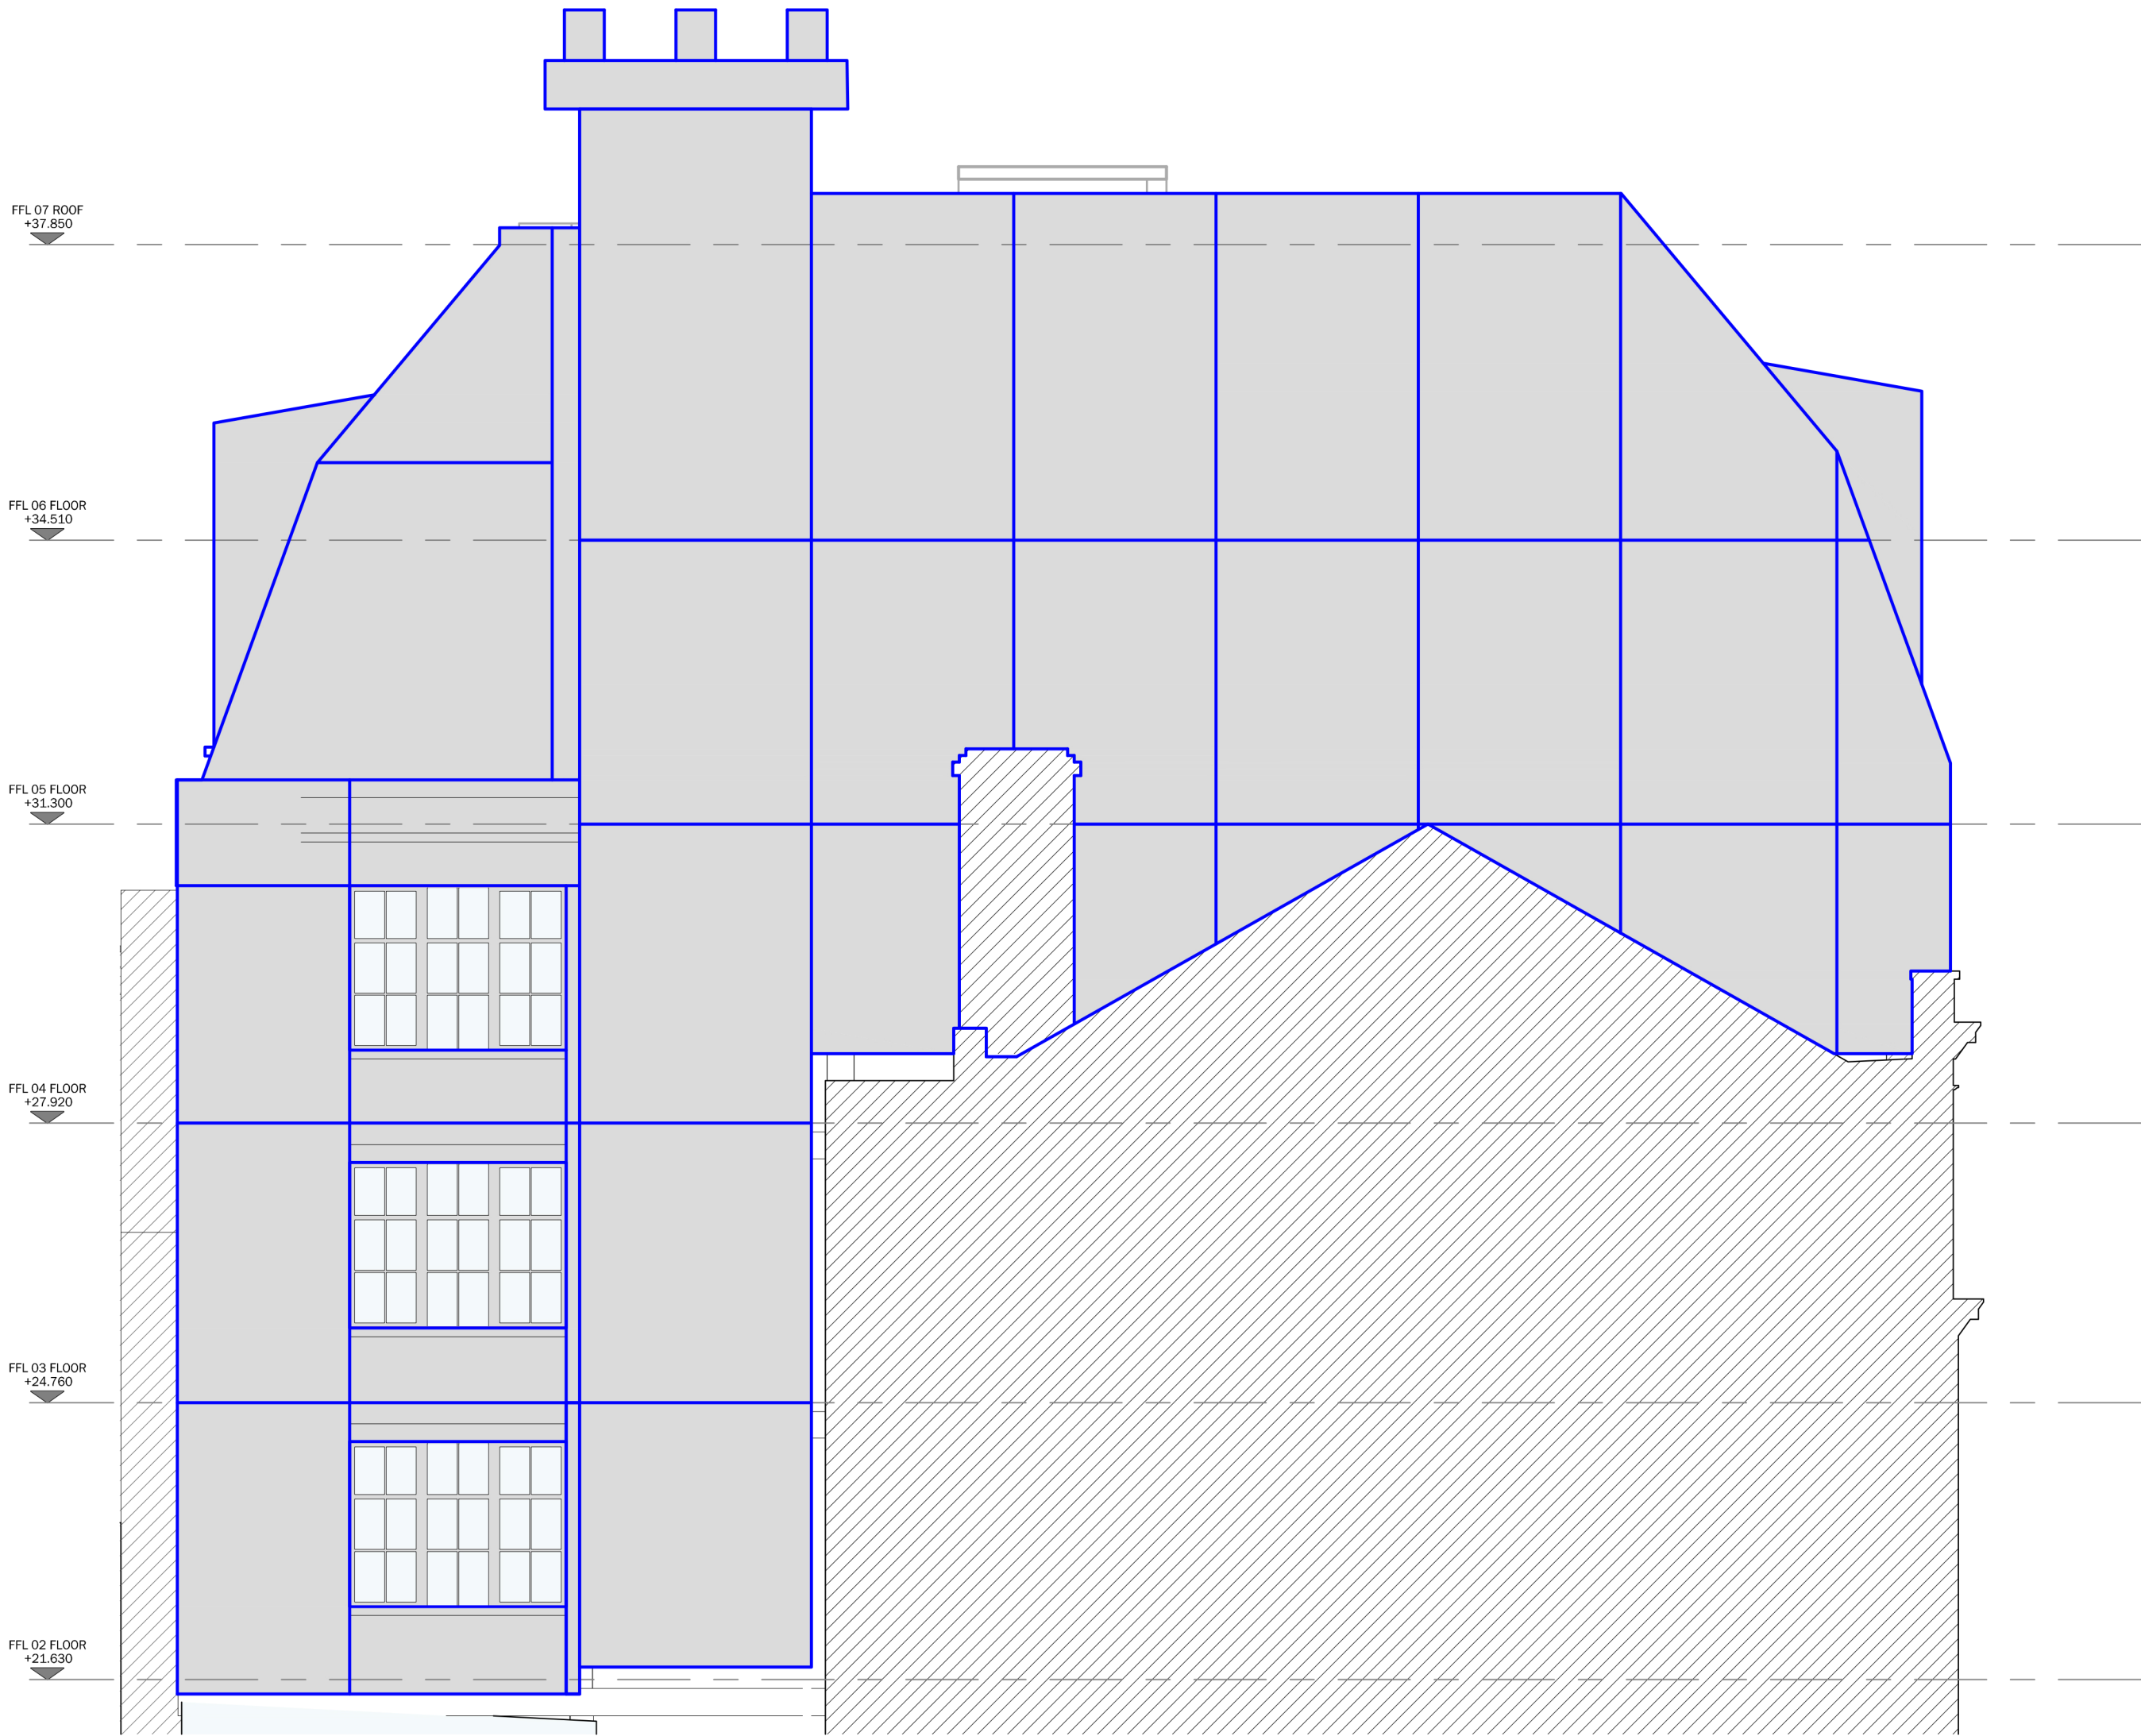

					Project	
					GREVILLE STREET	
P01	Issued for approval	24.08.21	DB	JA	Drawing	
Rev No	Revision note	Date	Drawn	Checked	Panels division (East Elevation)	
Client	RED Construction Group Ltd				Drawn By	Status
					DB	For approval
Drawn By	Dmitro Facades Unit 17, Dunstall Estate Leight Place, Welling Kent, DA16 3JH				Scale	Date
					1:50 A2	24.08.21
					DWG No	POI
					GS-DFL-XX-00-DR-X-0804	Rev
						S3
						P01