


1 WEST ELEVATION
SCALE 1:100

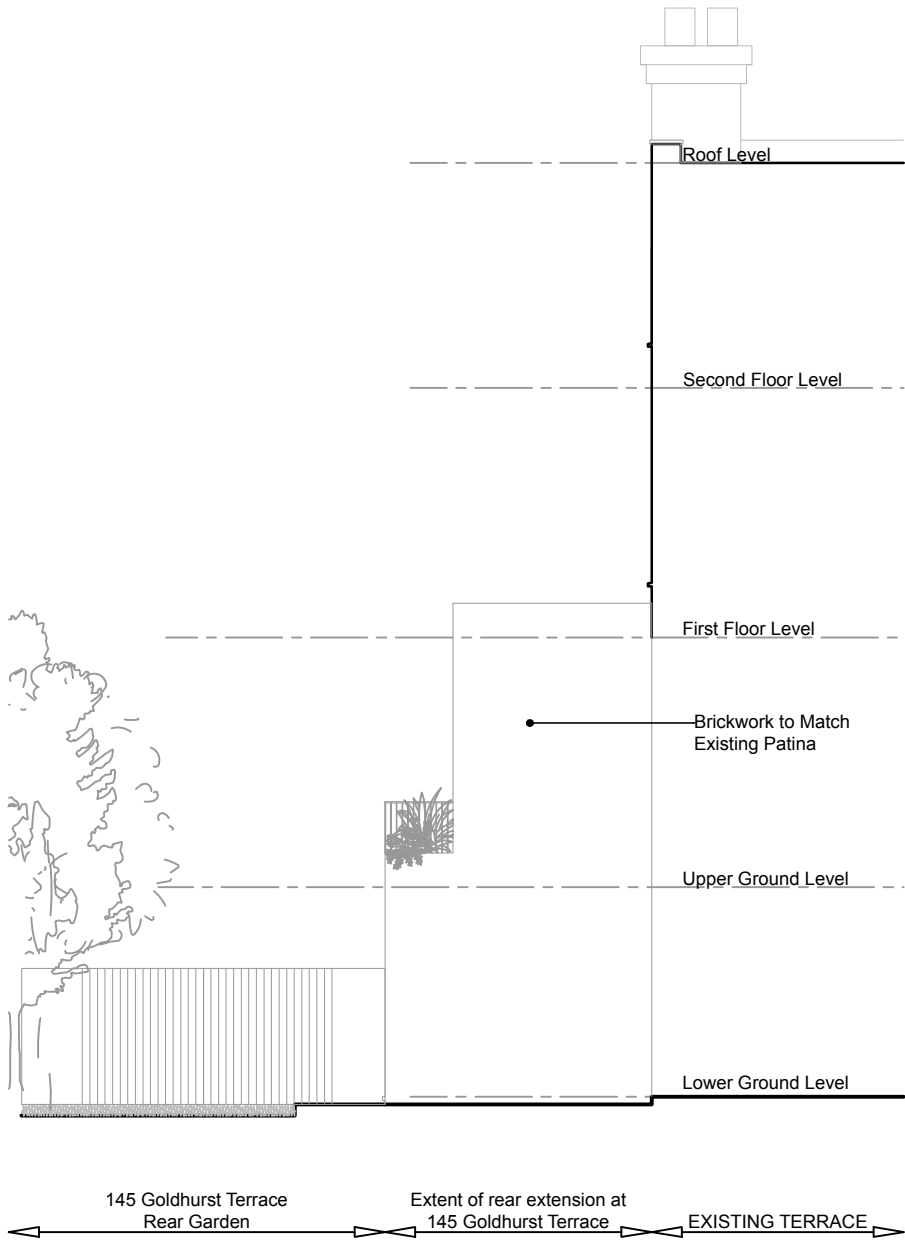

2 EAST ELEVATION
SCALE 1:100

Scale 1:100



PROJECT
145 GOLDHURST TERRACE

TITLE
PROPOSED SIDE ELEVATIONS

PROJECT PHASE
PLANNING SUBMISSION

DATE
09/02/2021

SCALE
1:100

DRAWING NUMBER
A3-U05-XX-2300

INDEX
A3