



NOTE 01
TOTAL GROSS OF INTERNAL AREA 208.09m²

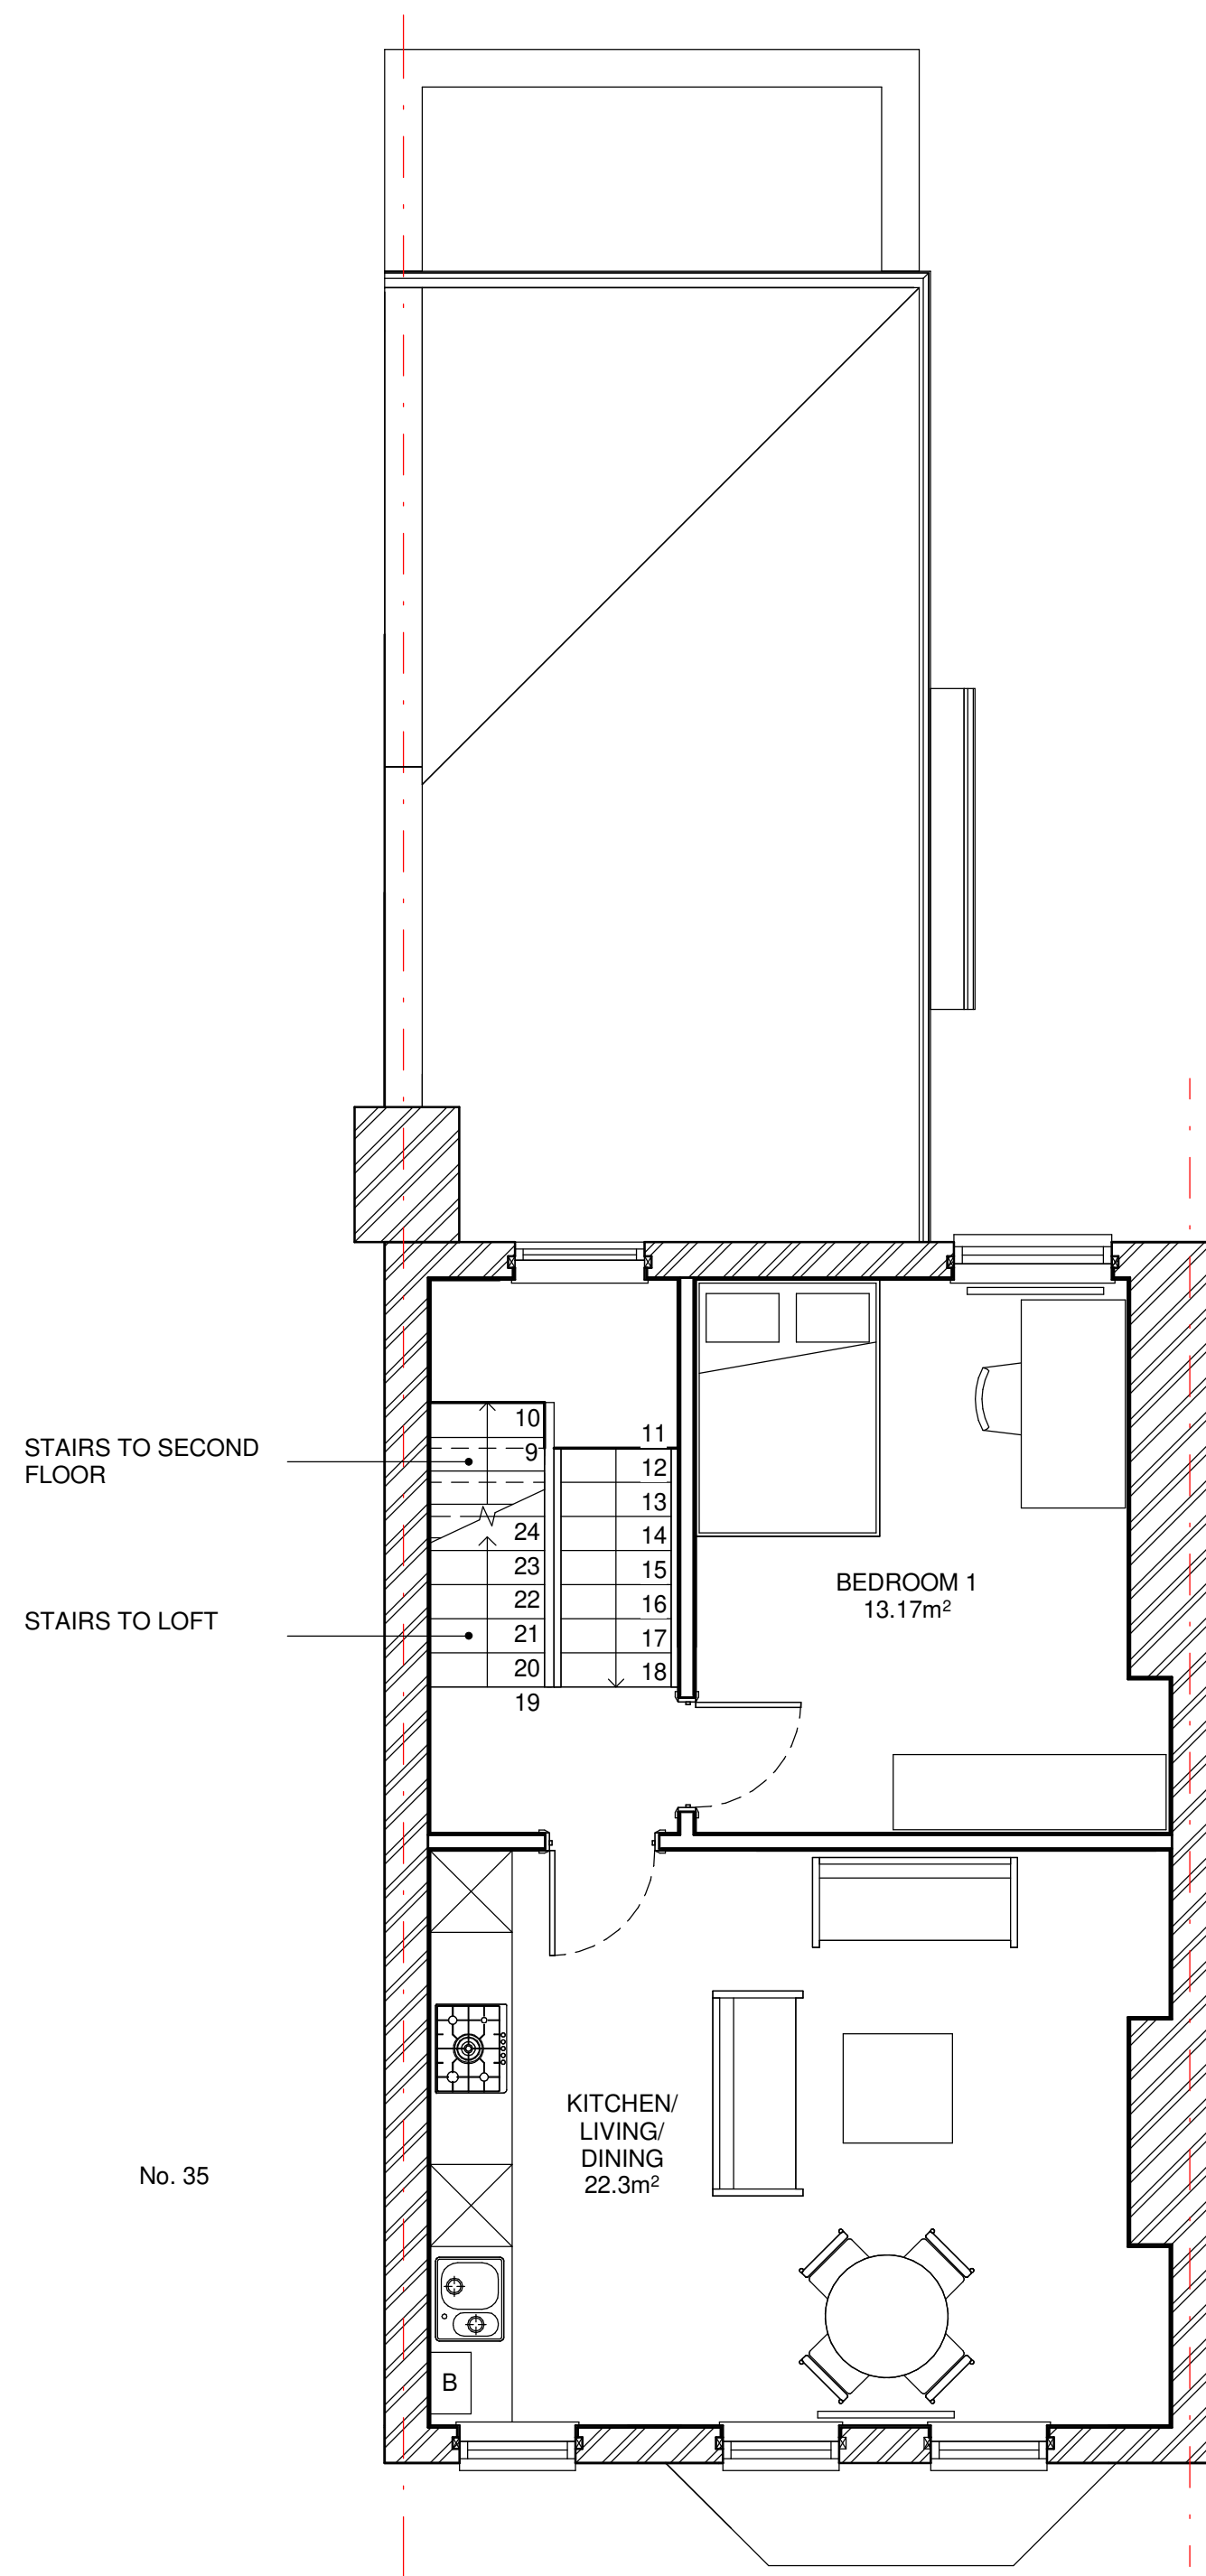


1 Second Floor
1 : 50


EXISTING SECOND
FLOOR FLAT 72.72m²

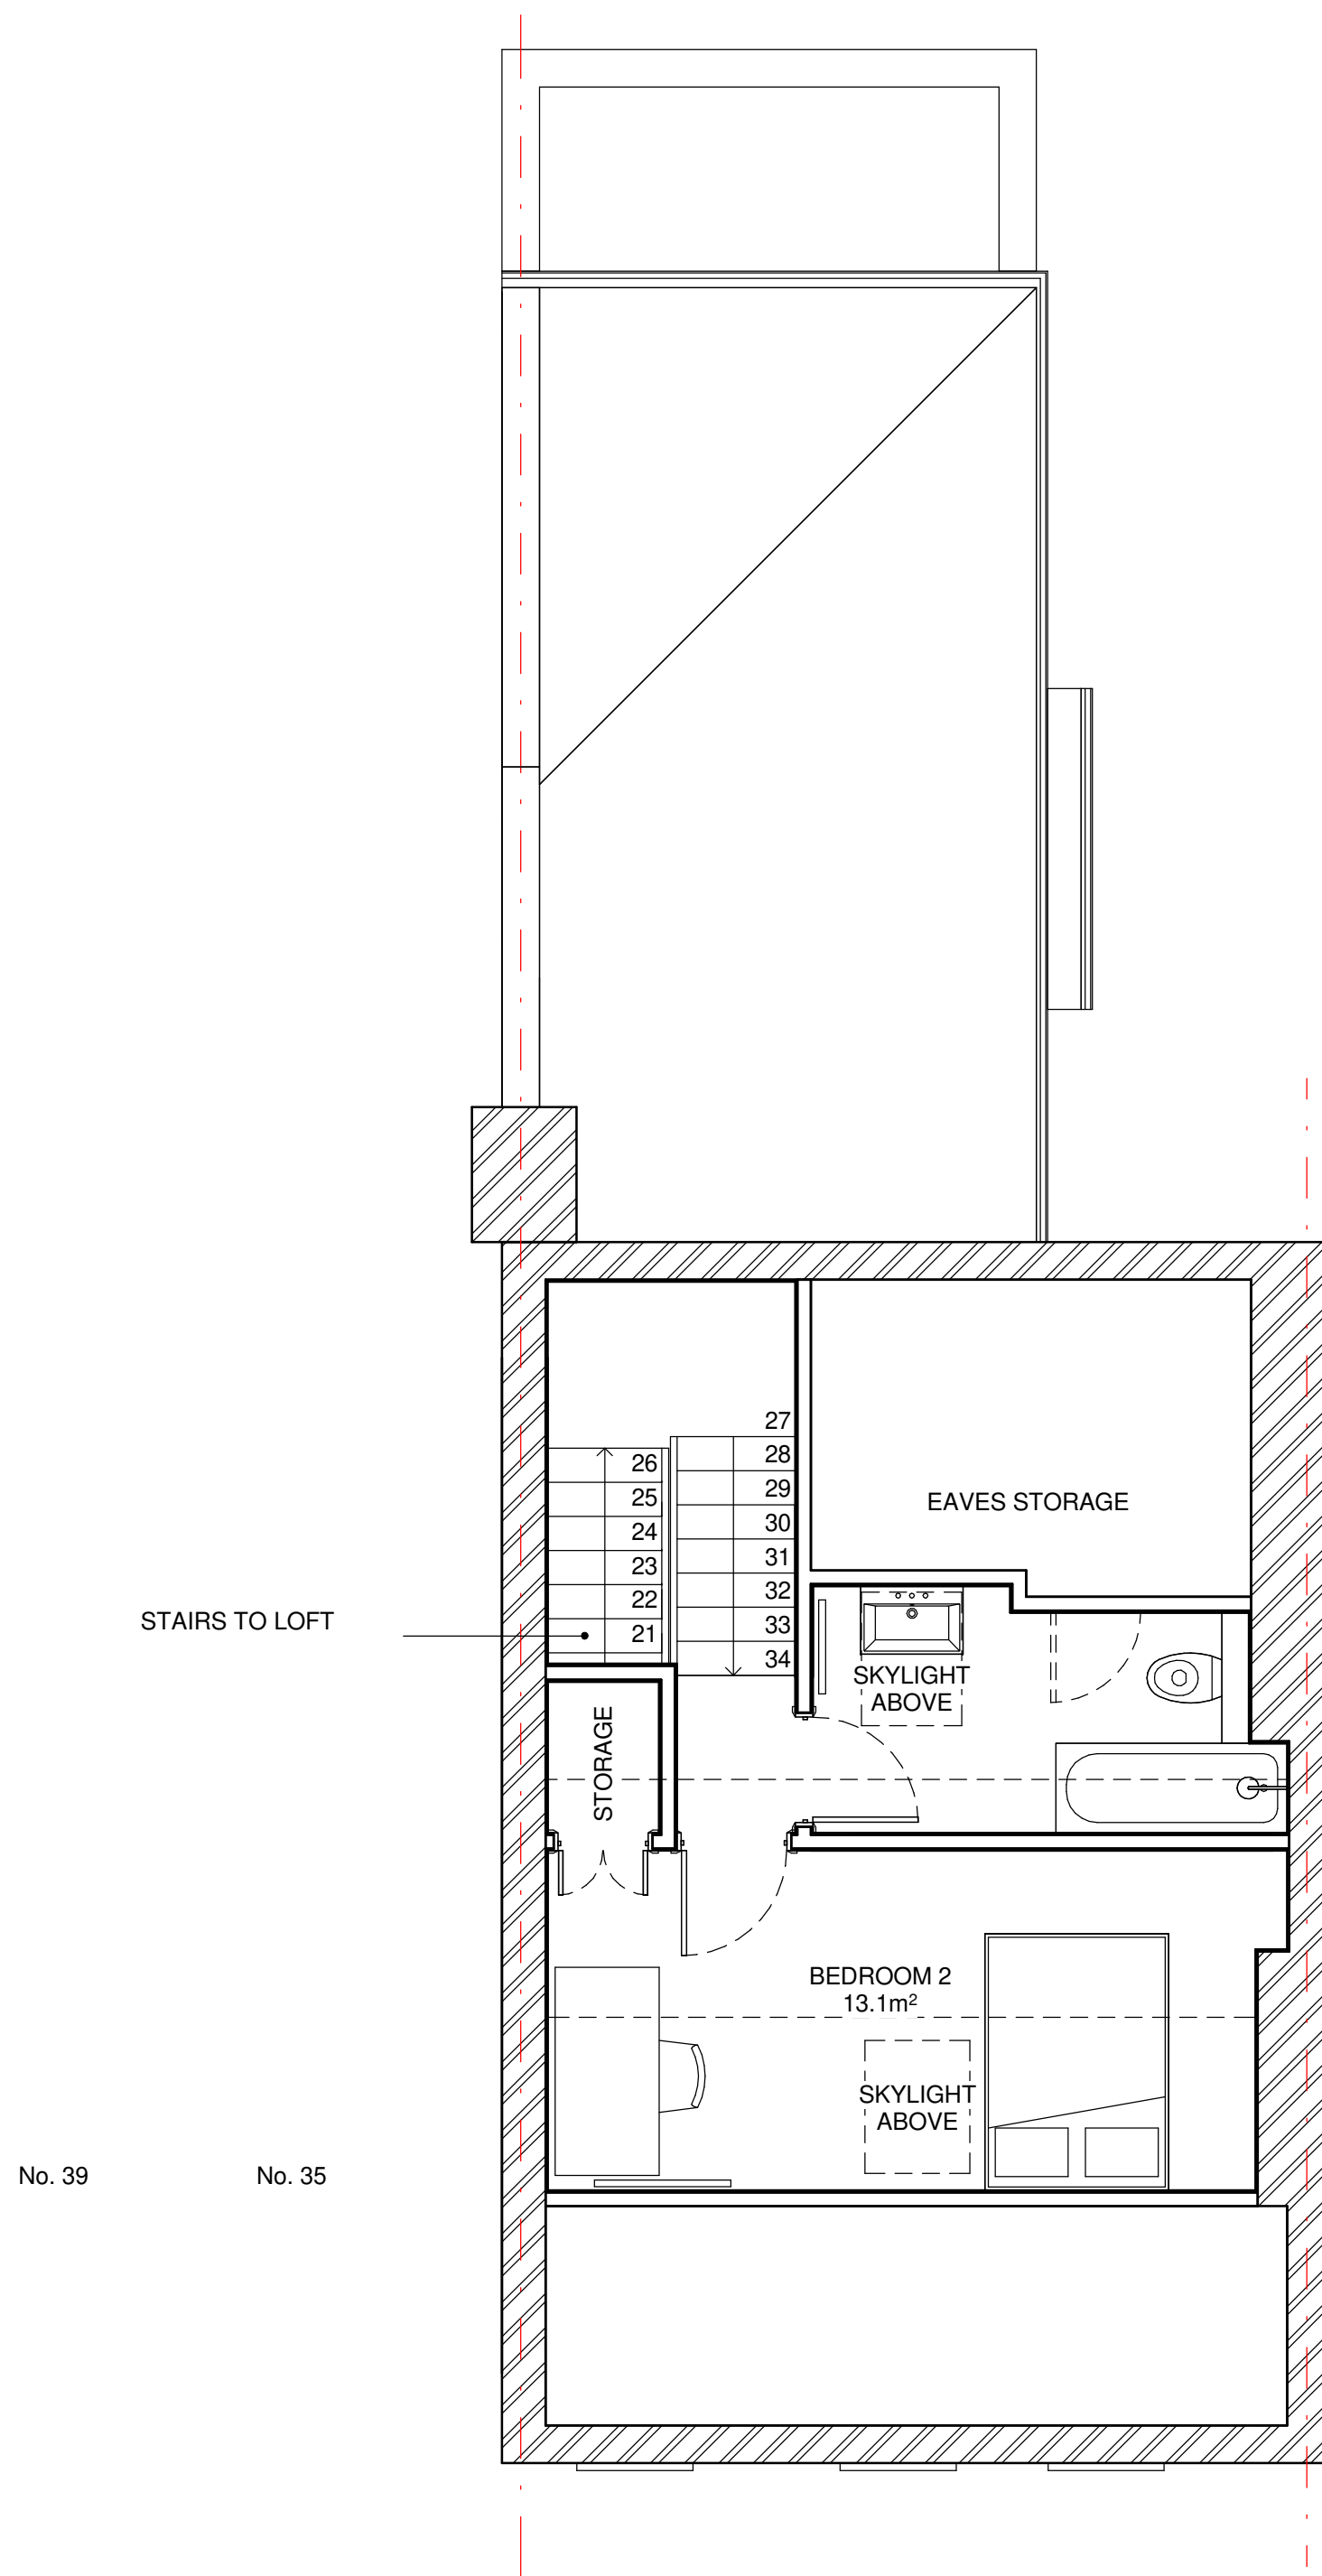

2 Loft
1 : 50

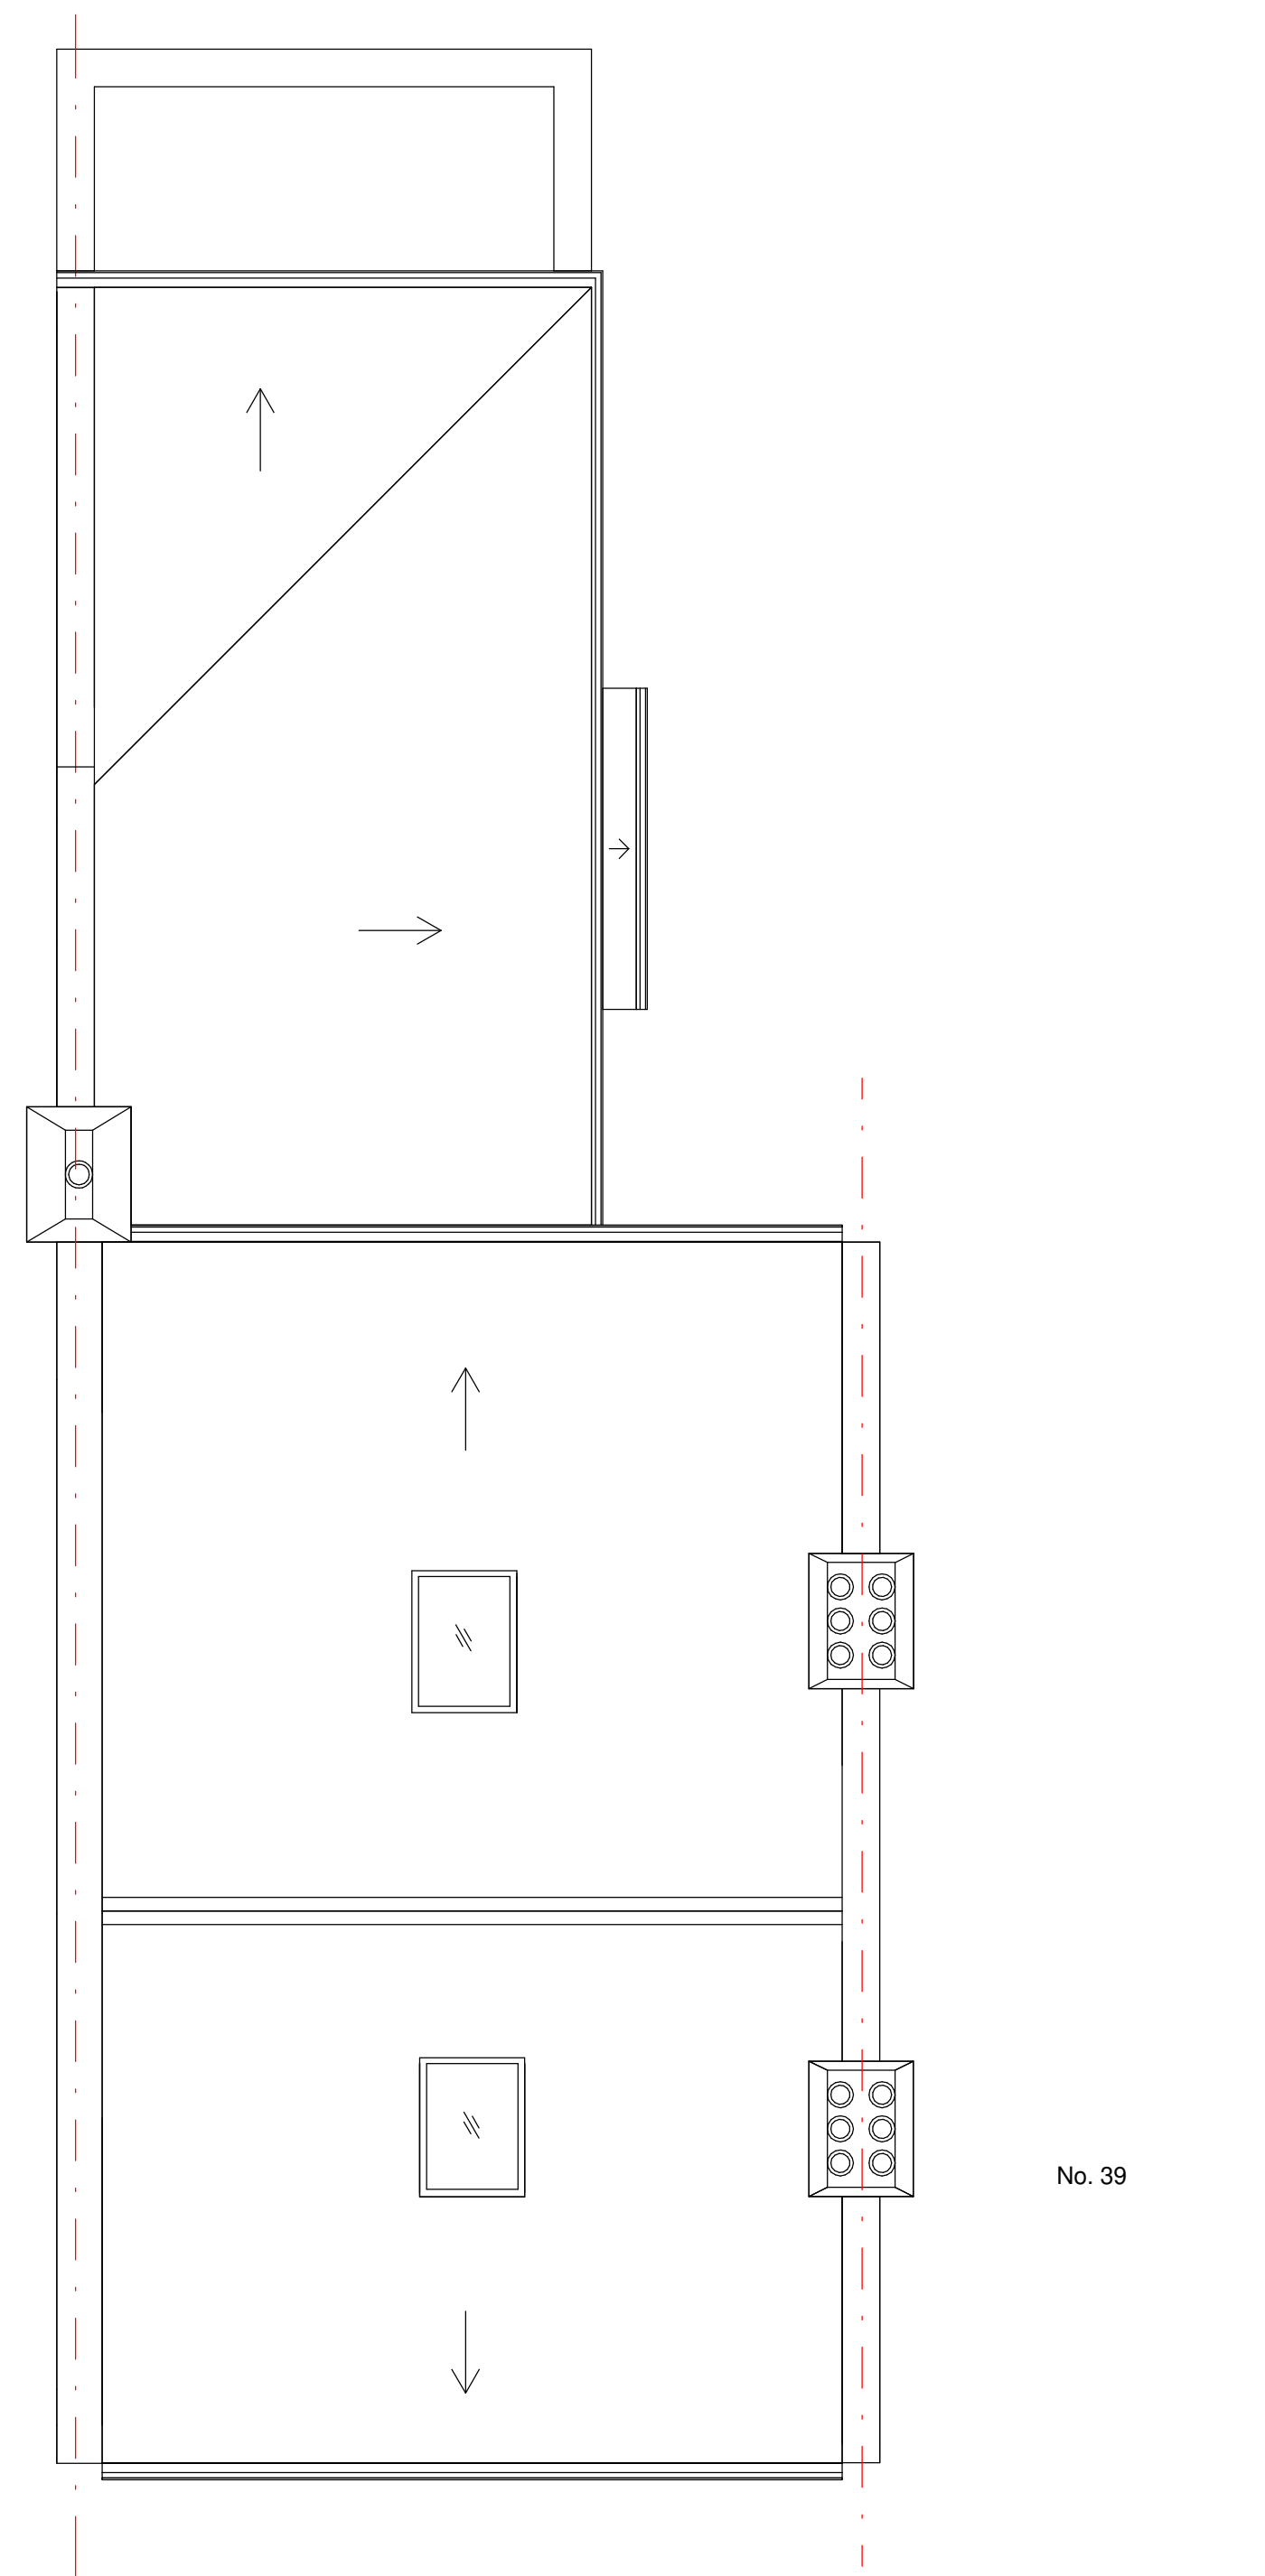

3 Roof Plan
1 : 50

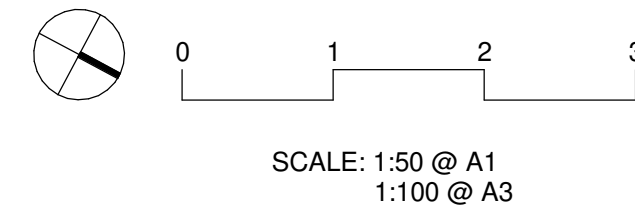

SCALE: 1:50 @ A1
1:100 @ A3

Rev	Date	Description of Revision	Drawn	Checkd	Appr
00	27.08.21	Planning Drawings	RO	GF	

Graham Ford Architects
Britannia House
11 Glenthorpe Road
London W6 0LH
+44 (0)208 748 2024
+44 (0)7949495261
graham@grahamfordarchitects.com

37, Estelle Road, NW3 2JX

Existing Plans

Designed	G.F.	Signet		Date	
Drawn	S.R.	Signet		Date	
Checked	G.F.	Signet		Date	
Approved		Signet		Date	
Scale(s)	1:50@A1	1:100@A3			

Drawing Number PL-1002 Revision 00