




1 Second Floor
 1 : 50

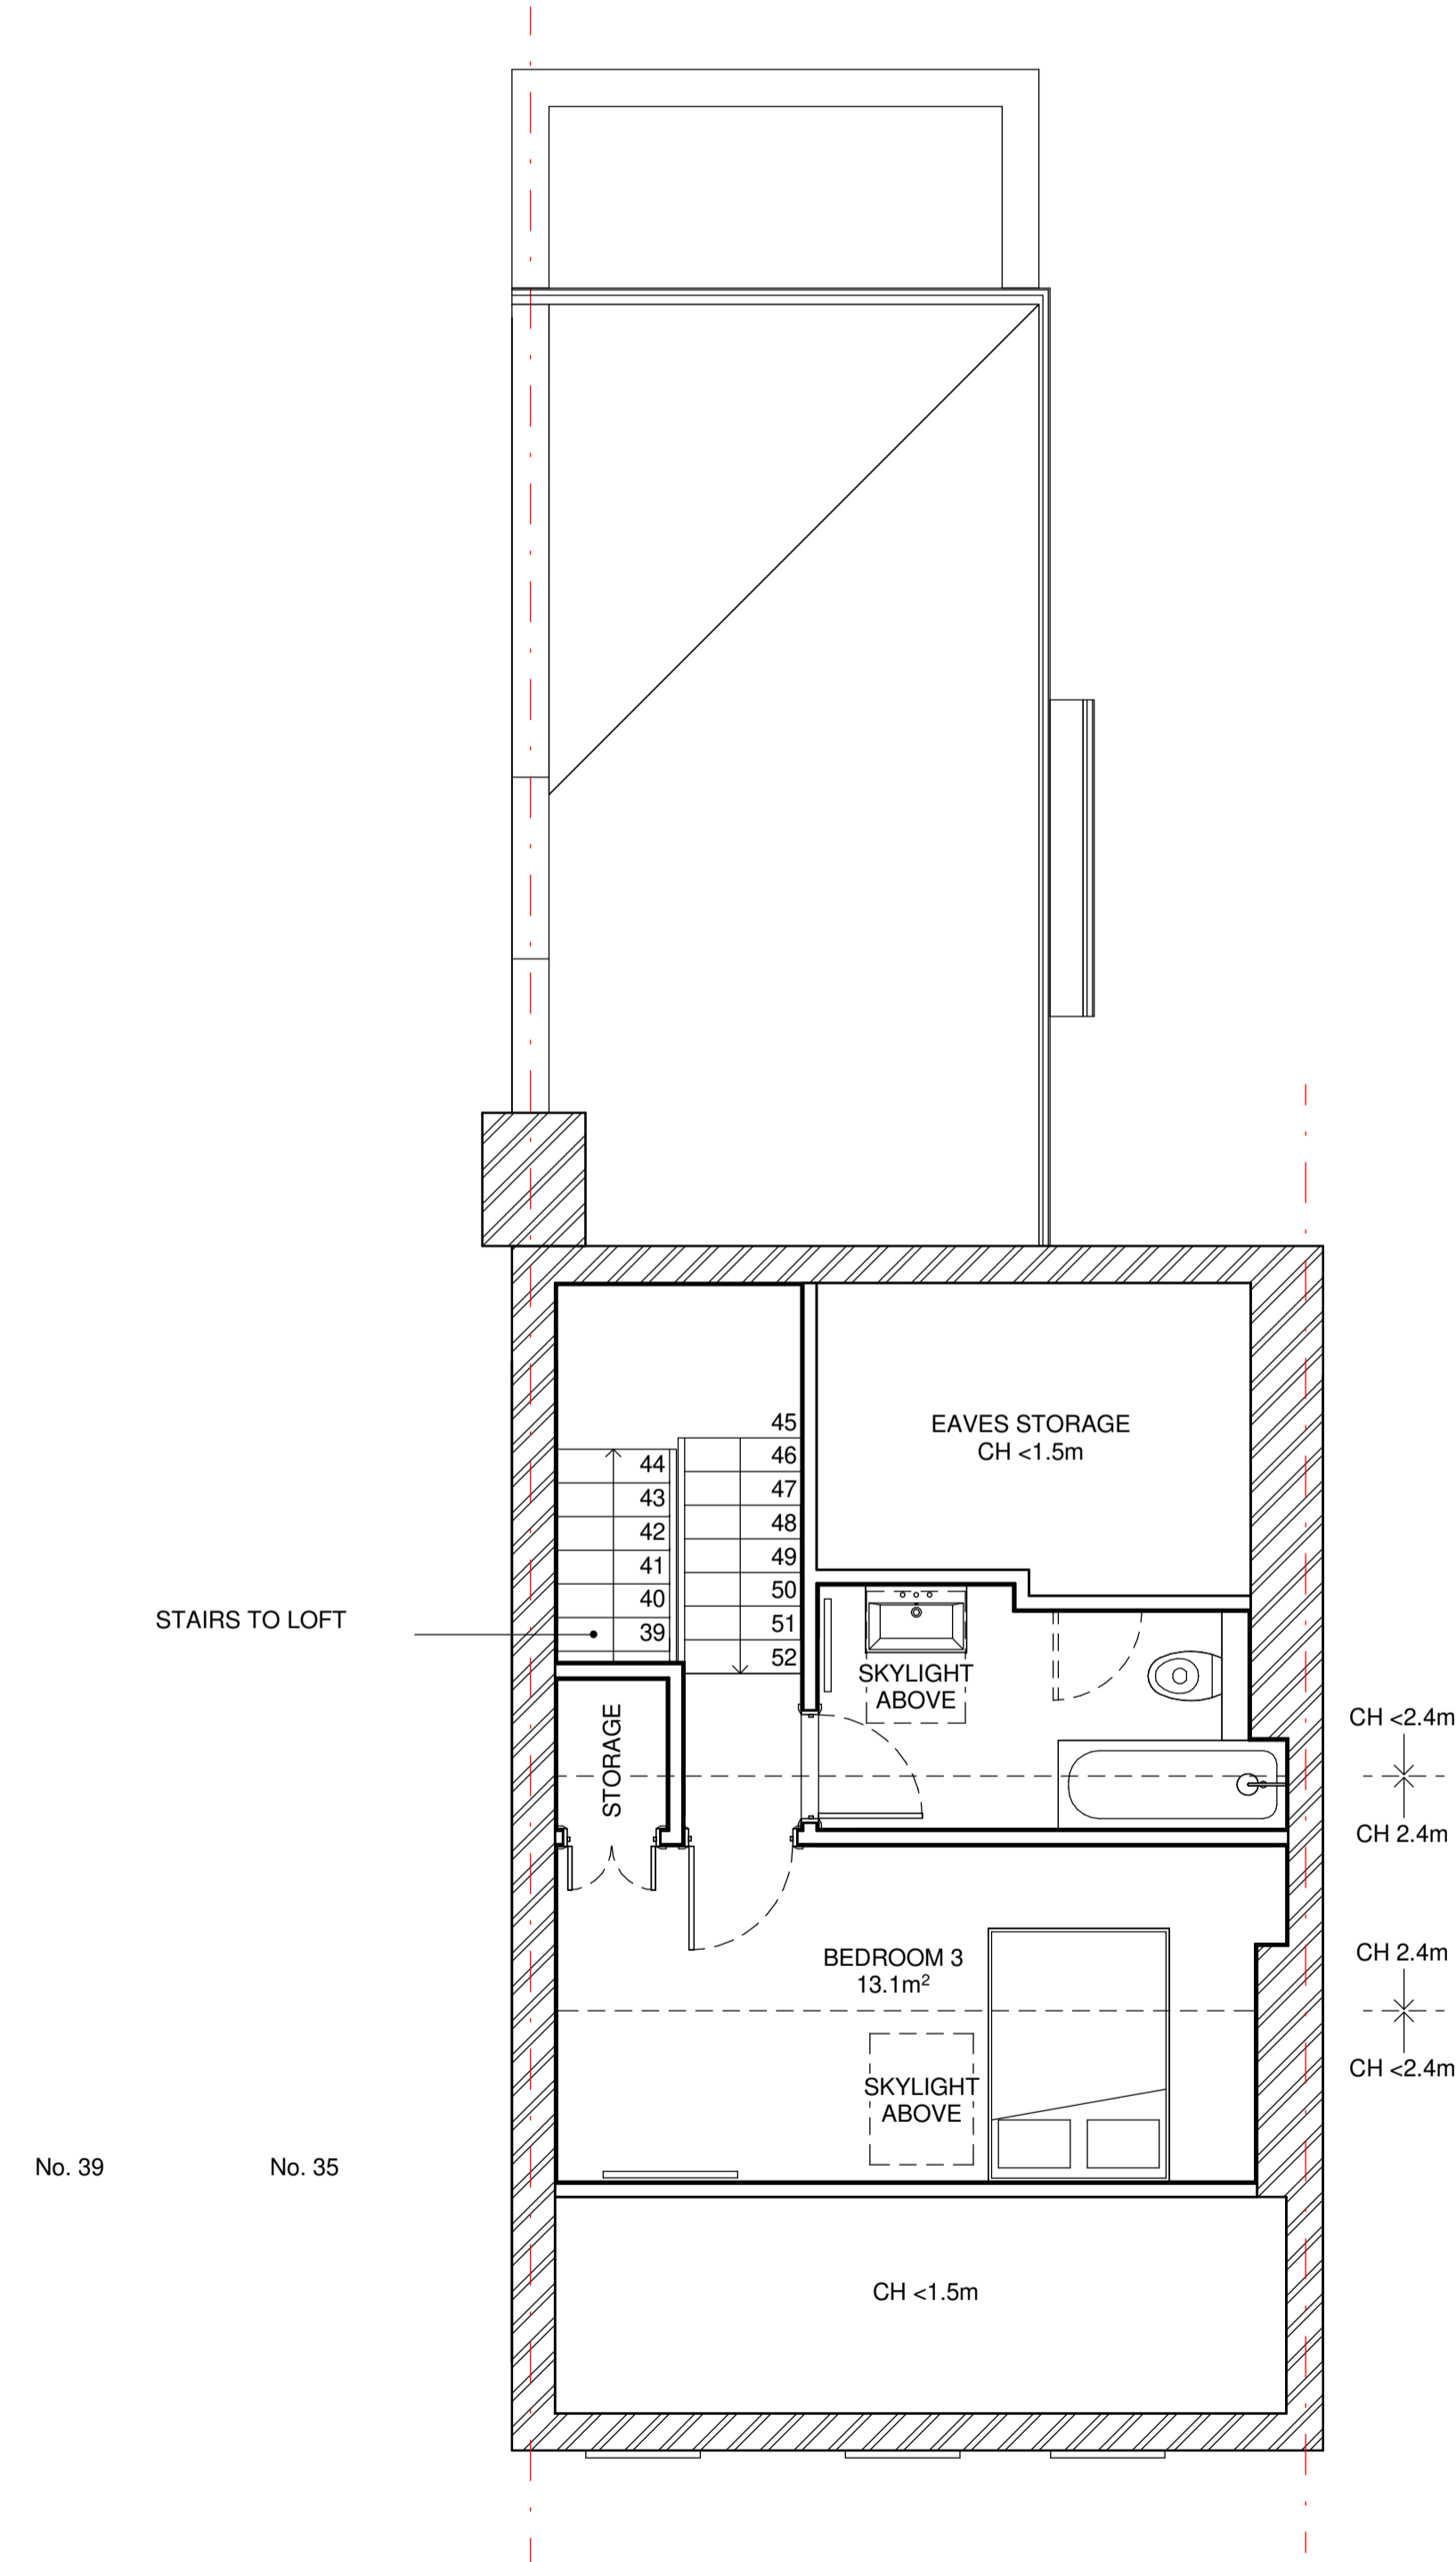

2 Loft
 1 : 50

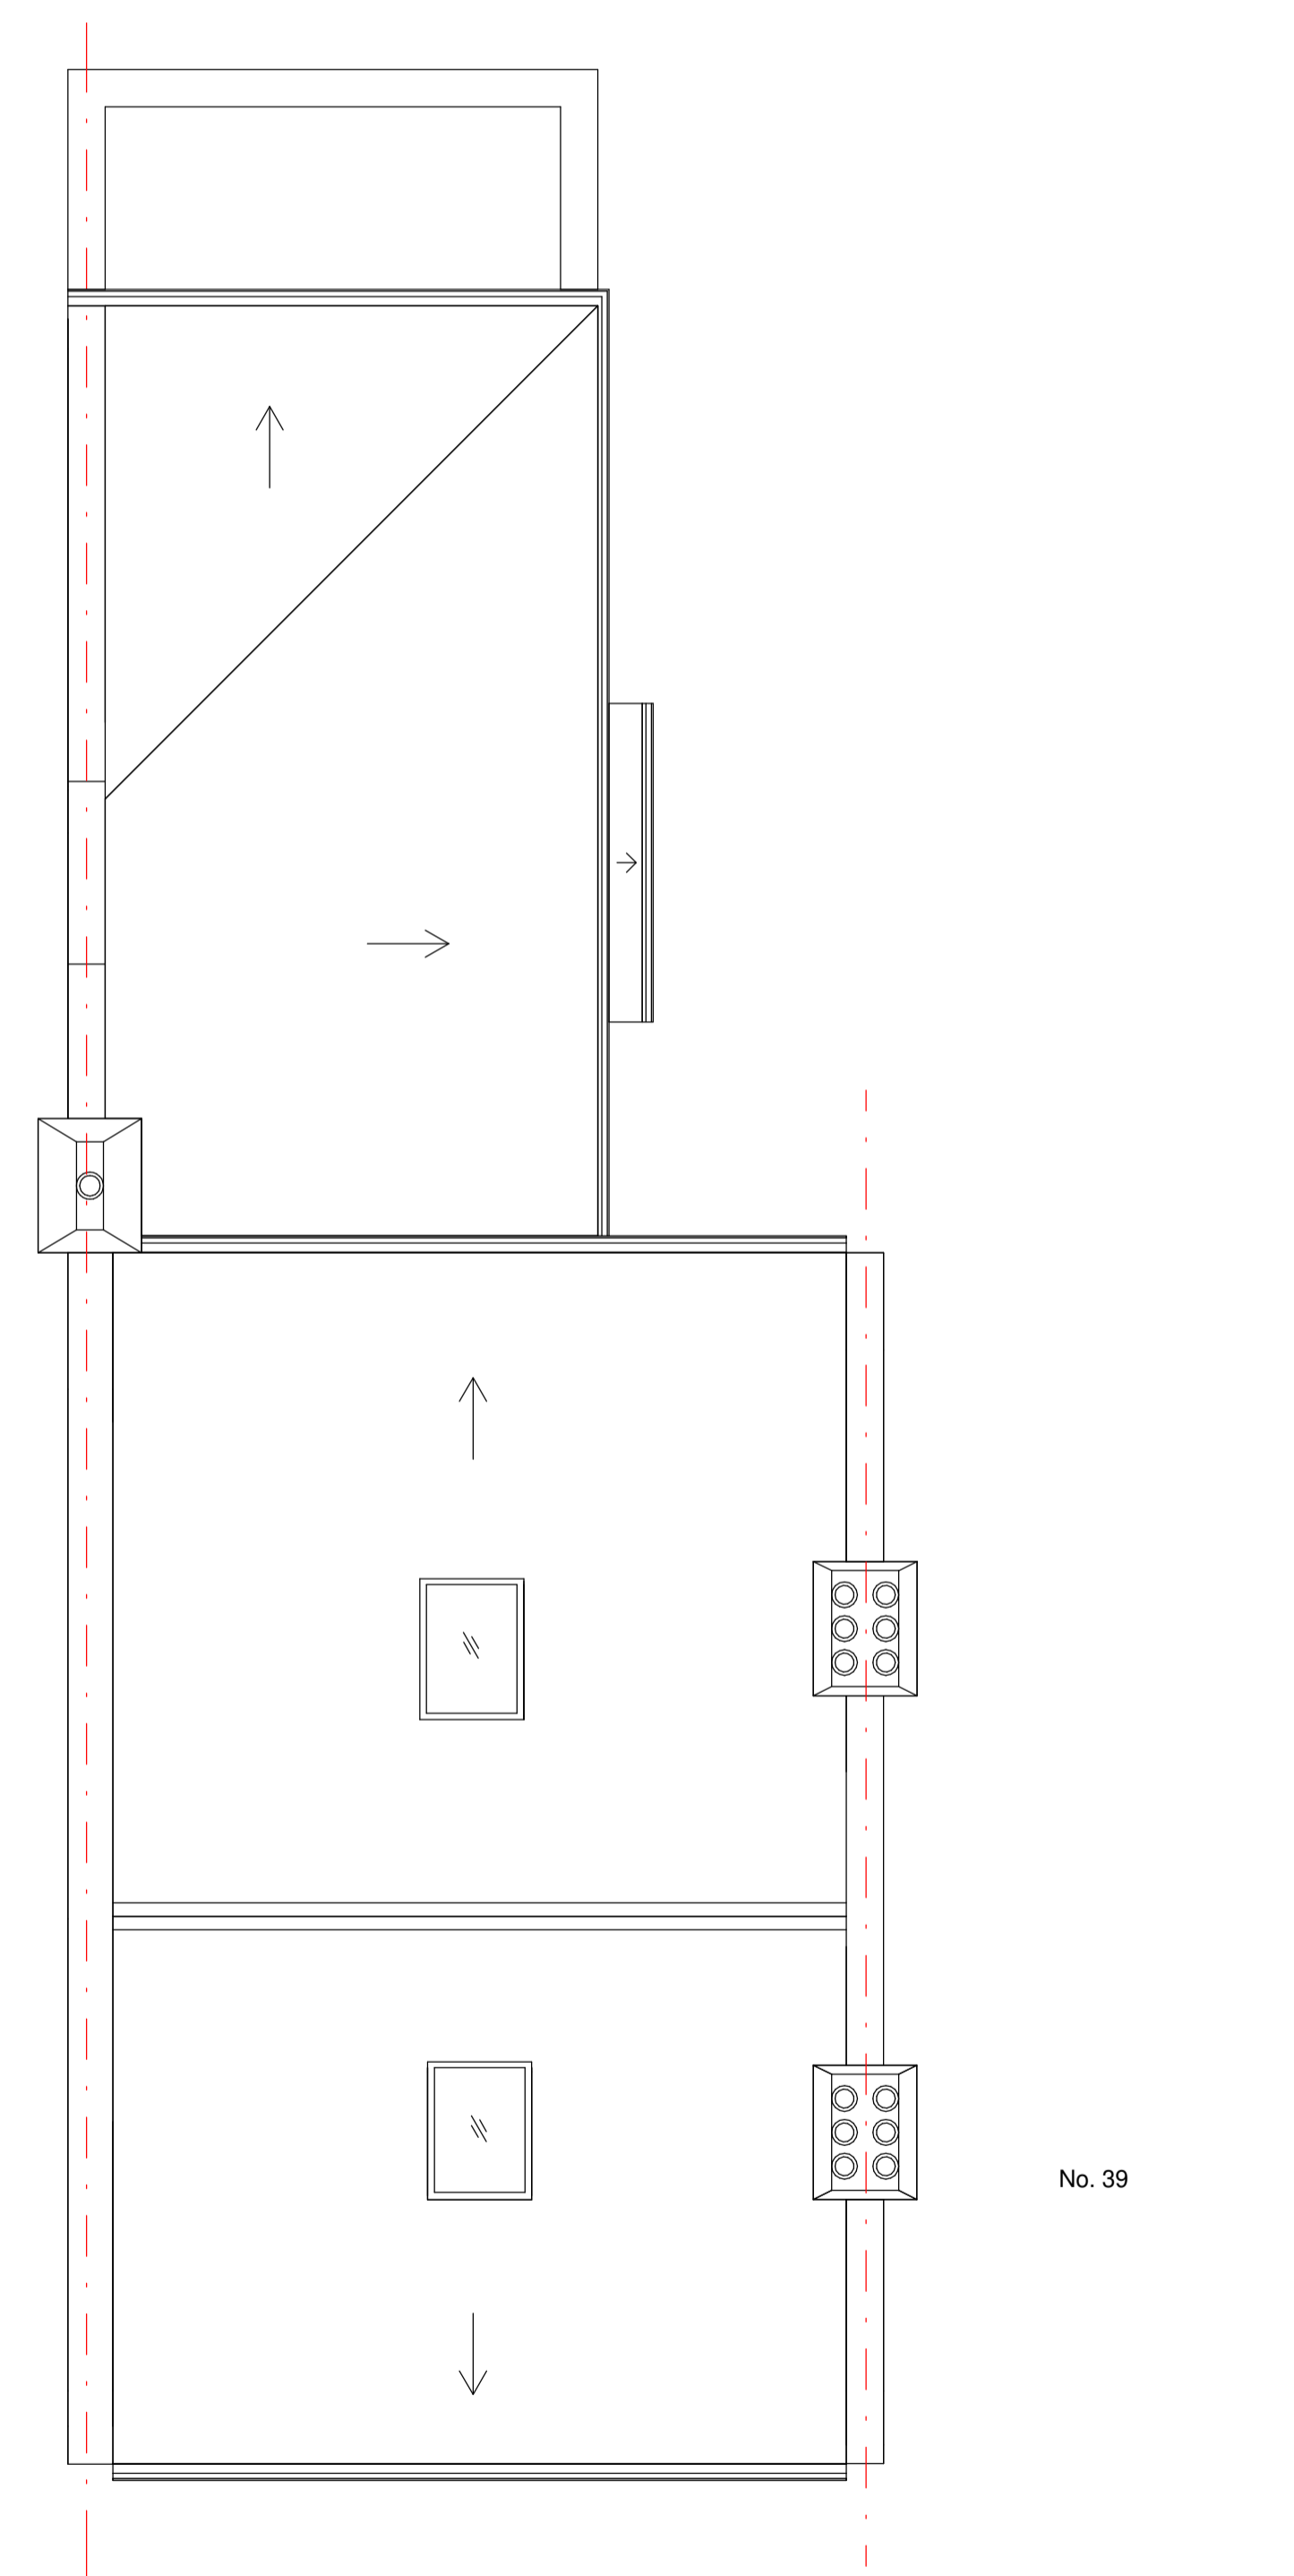

3 Roof Plan
 1 : 50

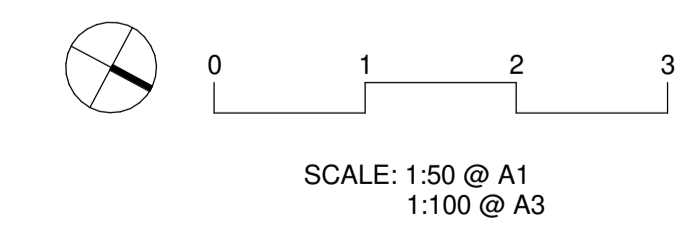

SCALE: 1:50 @ A1
 1:100 @ A3

Rev	Date	Description of Revision	Drawn	Checkd	Appr
00	27.08.21	Planning Drawings	RD	GF	

Graham Ford Architects
 Britannia House
 11 Glenthorpe Road
 London W6 0LH
 +44 (0)208 748 2024
 +44 (0)7949495261
 graham@grahamfordarchitects.com

Project
37, Estelle Road, NW3 2JX

Drawing Title
Proposed Plans

Designed	G.F.	Signed	Date
Drawn	S.F.	Signed	05/08
Checked	G.F.	Signed	05/08
Approved		Signed	Date
Scale(s)	1:50@A1	1:100@A3	
Drawing Number	PL-2001		Revision
			00