


Existing main floor plan



Existing loft plan

All dimensions to be checked on site. DO NOT scale from this drawing.

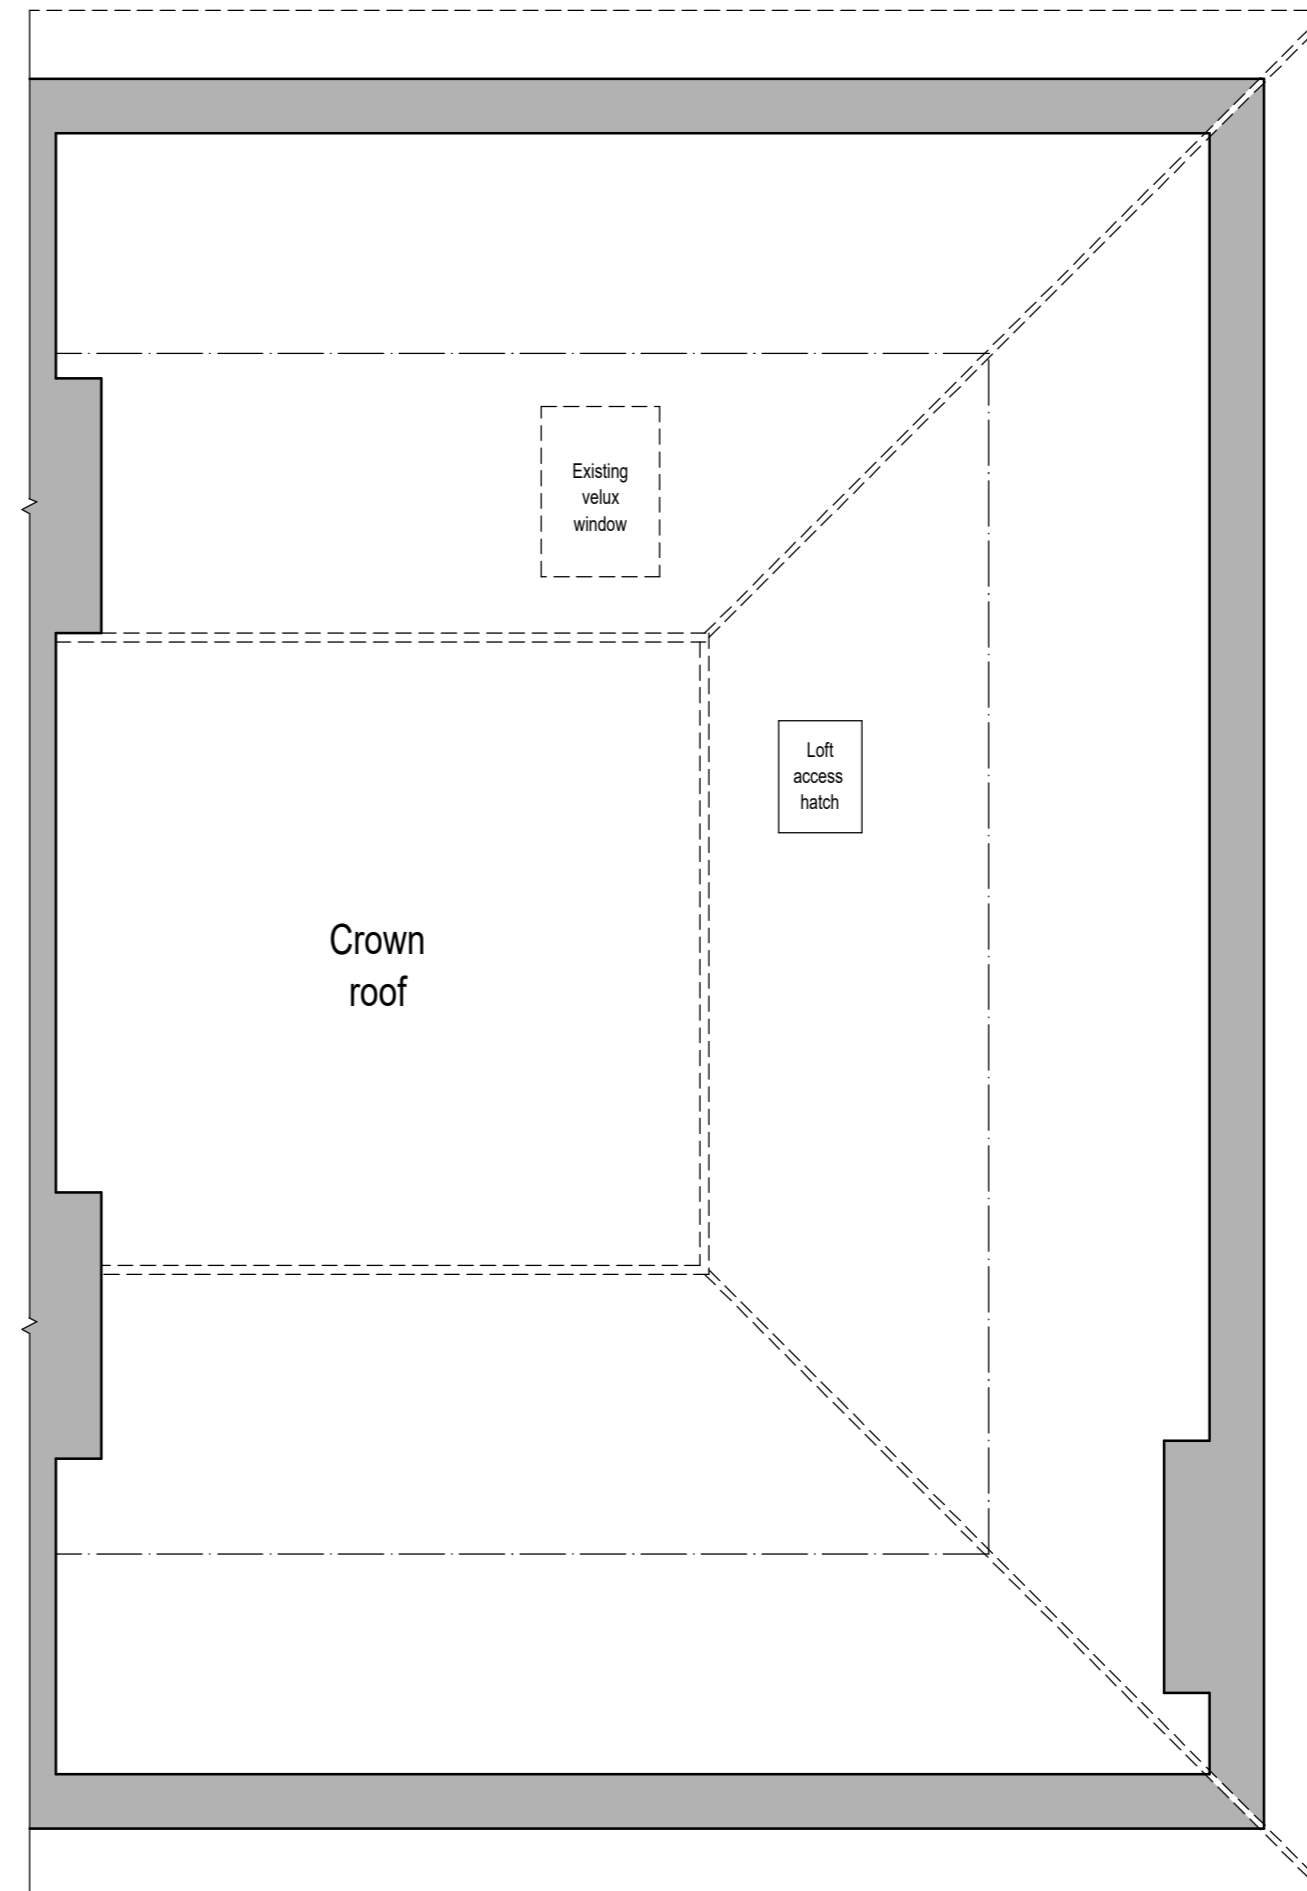

Date	Amendment	Drawn
ADDRESS Second floor flat 34 Upper Park Road Belsize Park London NW3 2UT		
PROJECT Proposed loft extension		
DRAWING TITLE Existing floor plans		

P. D. Associates
 Architectural Designers & Building Surveyors
 020 8351 3520
 07765000832
peterwester@pdassoc.co.uk

DWG REF: 34UPR/NW3	DWG NO: 1
SCALE 1:50 @ A2 1:100 @ A4	DRAWN BY APL
DATE AUGUST 2021	REV.
Copyright of P. D. Associates	