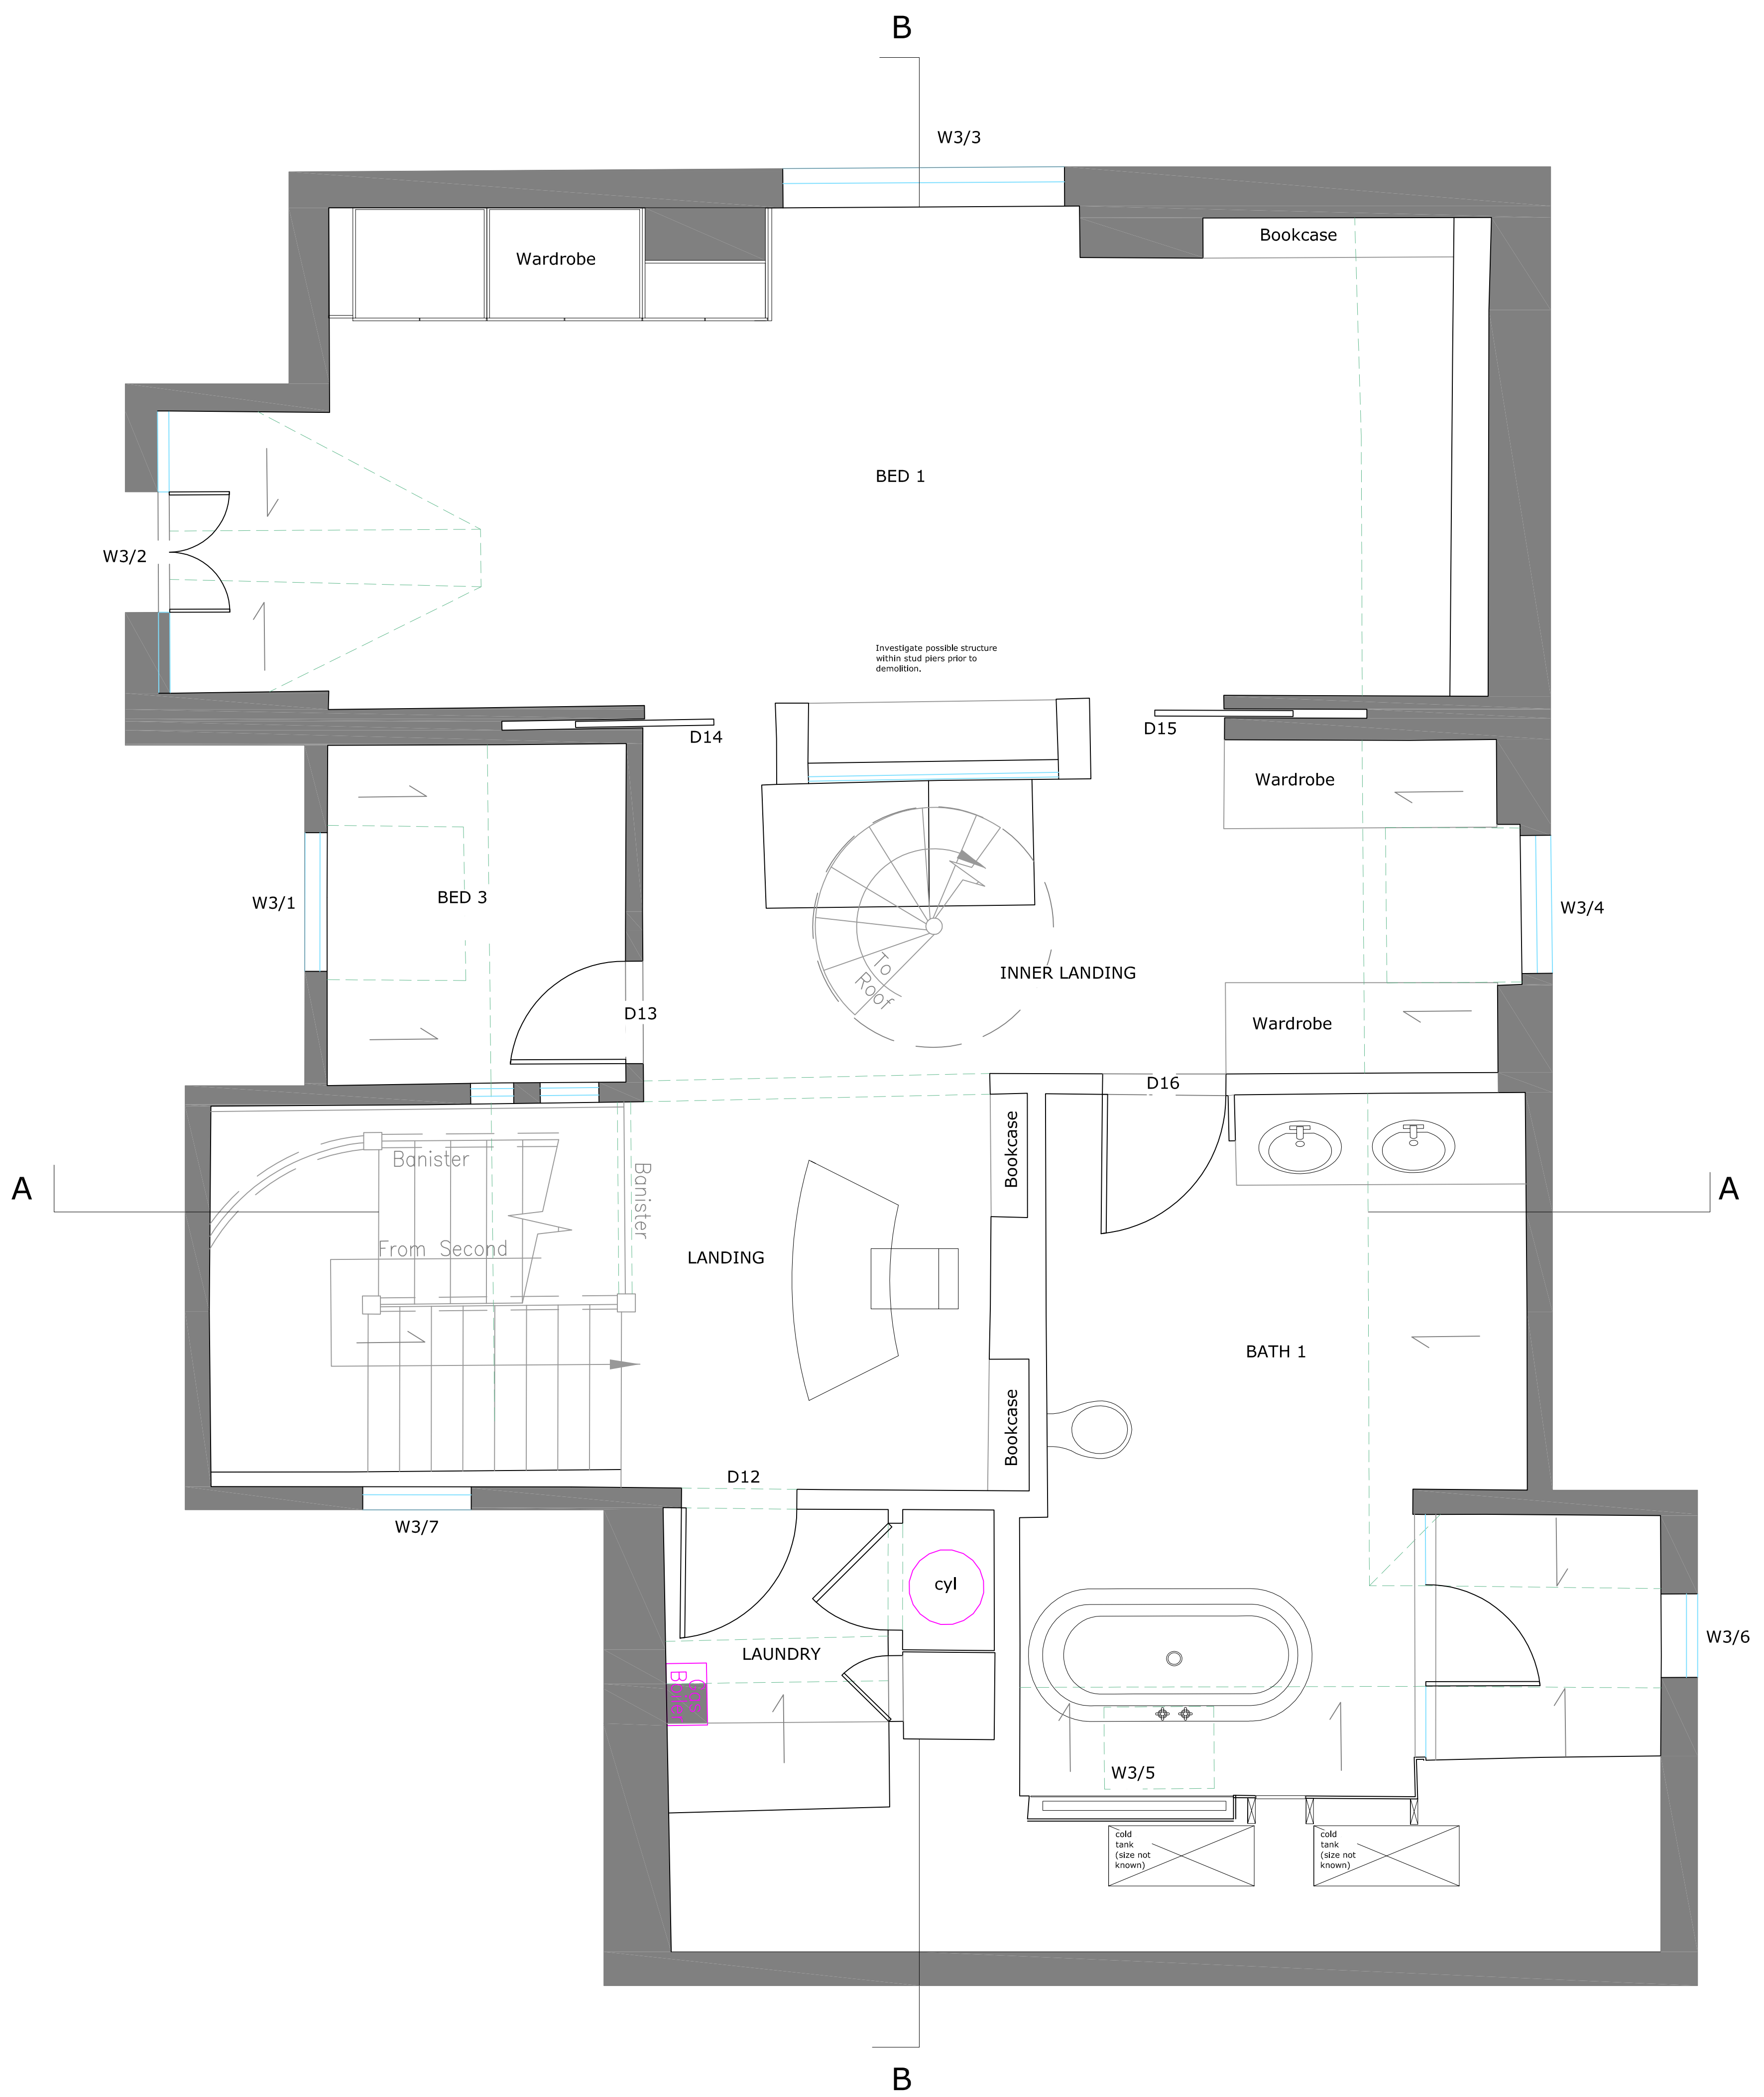


REVISIONS			

PROJECT		HAINE&Co. ARCHITECTURAL & INTERIOR DESIGN Haine & Co. Ltd. Architectural Design and Project Management 6 Lambolde Place NW3 4PD Phone: 07721398009 Email: rob@haineco.com Website: www.haineco.com
DRAWING		
EXISTING 3rd FLOOR PLAN		
SCALE	DRAWING NO.	
1:25 @A1	21.09.02	
DATE		
APRIL 2021		
Copyright © 2021 HAINE & CO. LTD.		