




EXISTING FRONT ELEVATION 1:100

EXISTING REAR ELEVATION 1:100

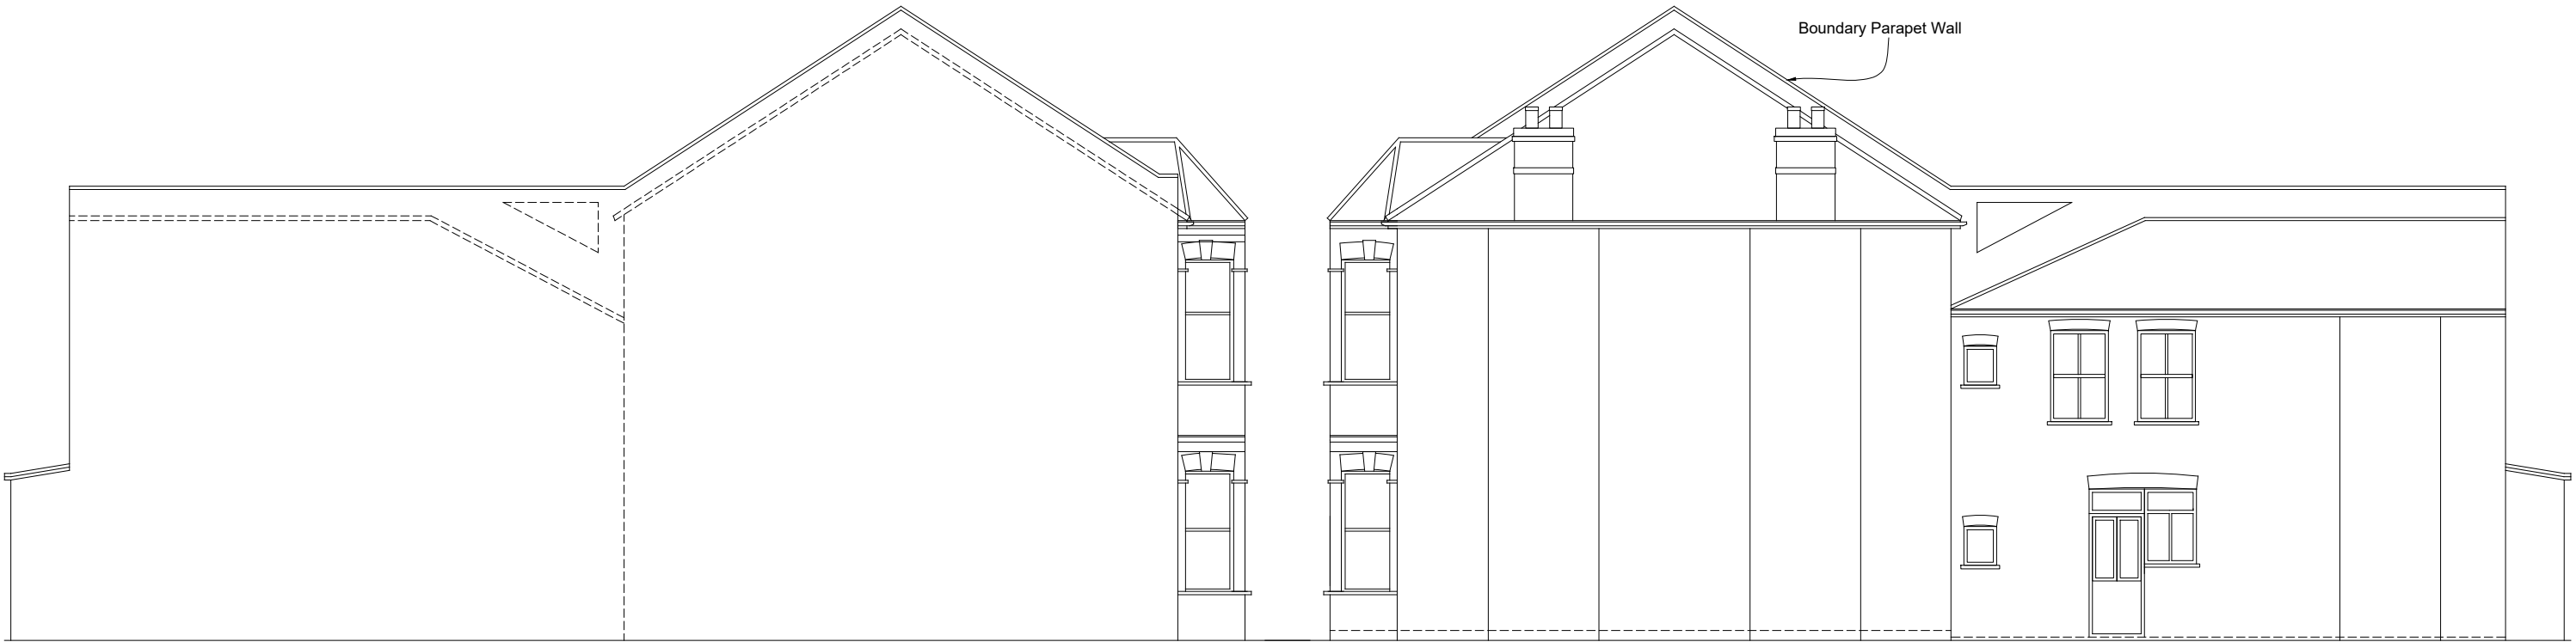

EXISTING RIGHT SIDE ELEVATION 1:100

EXISTING LEFT SIDE ELEVATION 1:100

Revision B (August 2021): Depth of rear extension reduced by 2.1m, design of rear extension doors/window changed

Revision A (June 2021): Existing and Proposed plans amended to show use of the property as four self-contained flats

Address		Scale		Date		Homecraft Design Studios Homecraft Design Studios Group Ltd. 3 Pennine Parade, Pennine Drive London, NW2 1NT Mobile: 07801 445580 Email: h768@btinternet.com
12 Ebbsfleet Road NW2 3NA		1:100@A3		May 2021		
Scheme Ground Floor Side / Rear Extension		Drawn by: HS Checked by: Approved by:		Rev. B		
Title Existing Elevations		Drawing No. 202105/12ER/GFR/03				