


Do not scale from this drawing.  
Check drawing on receipt and immediately report any discrepancies to the Architect.  
Verify all dimensions and levels on site prior to construction.  
The contents of this drawing are Stiff + Trevillion Architects LLP copyright and shall not be re-used without their written permission.

Notes

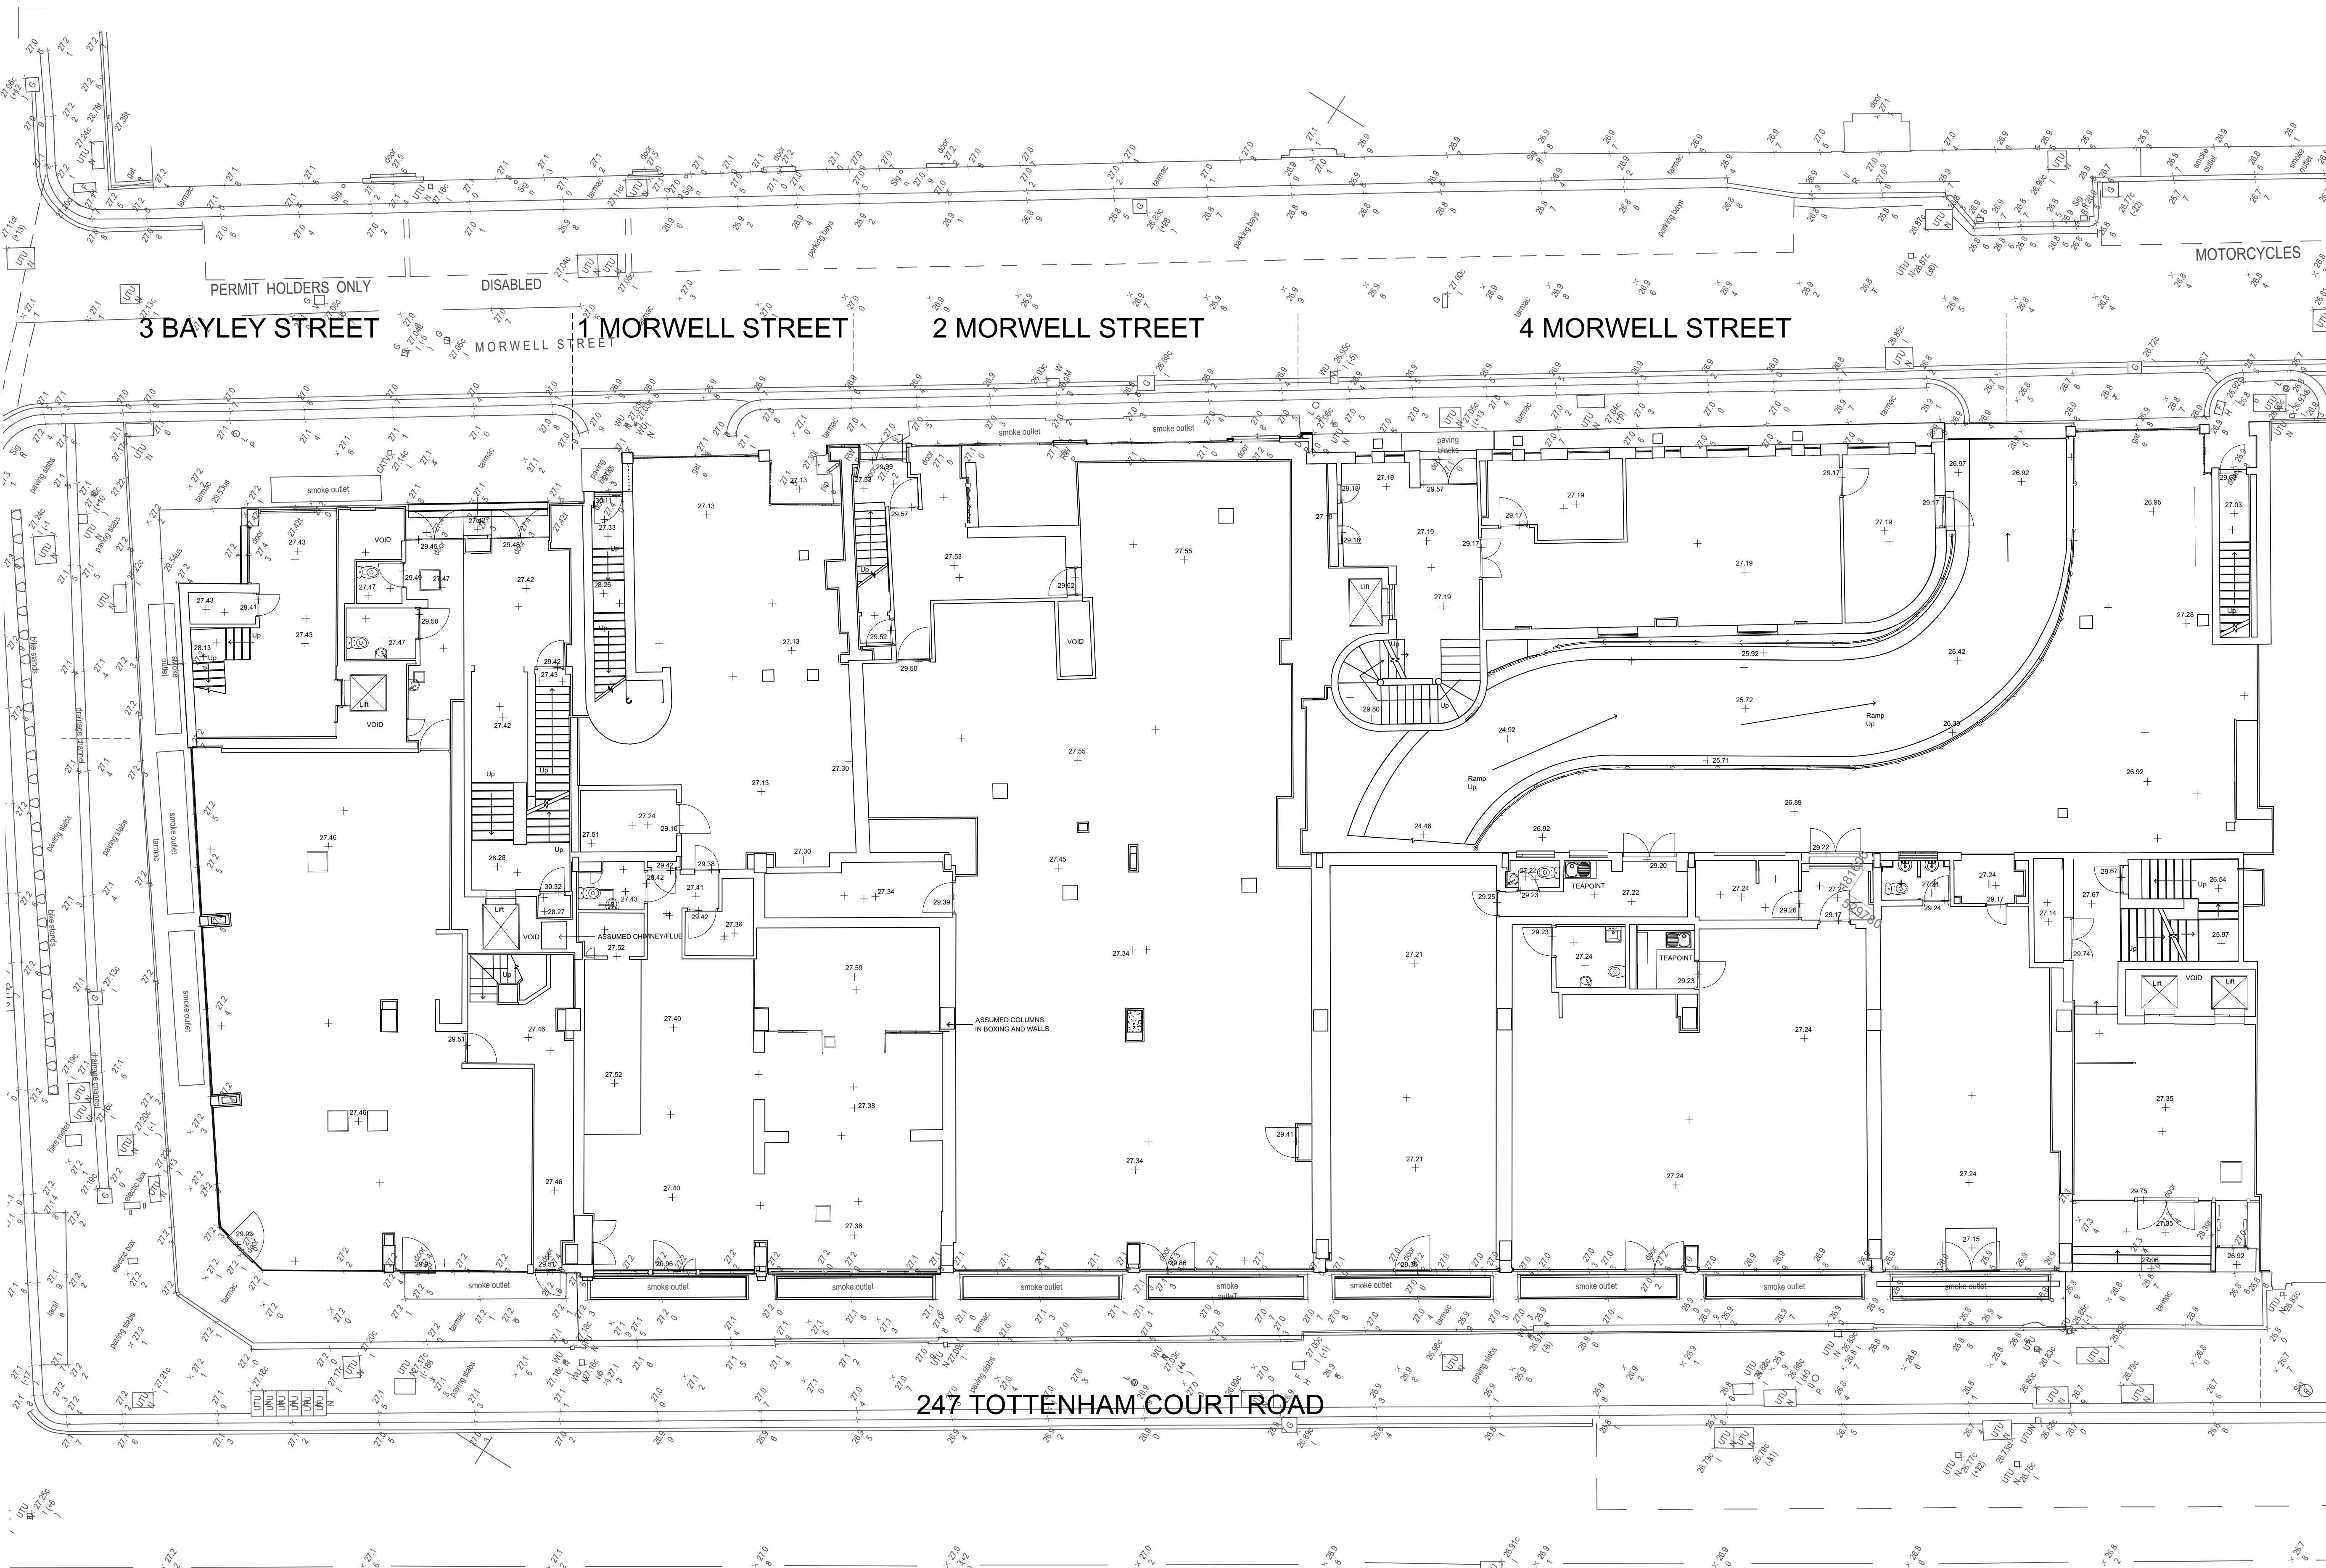

Rev.	Date	Note	Approved

# Stiff + Trevillion

Stiff + Trevillion Architects Ltd  
16 Woodfield Road  
London W9 2BE

T +44(0)20 8960 5550  
mail@stiffandtrevillion.com  
www.stiffandtrevillion.com

Client  
**Prudential UK Real Estate**  
**Nominee 1 Ltd & Prudential**  
**Real Estate Nominee 2 Ltd**  
Project

**247 Tottenham Court Road,**  
**W1T 7QZ**

Drawing Title  
**Existing Ground Floor Plan**

## Drawing Status


# STAGE 4

Date **JULY 2021** Scale @ A1 **1:100** Scale @ A3 **1:200**

Project No. **4486** Drawing No. **ST-EX-02-100-Topo** Revision

**1** GROUND FLOOR PLAN  
SCALE 1:200 @ A3

SCALE 1:100 @ A1, 1:200 @ A3

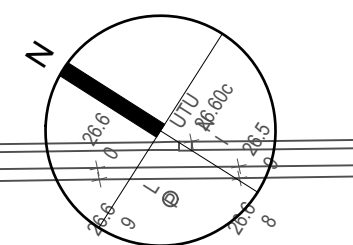

247 TOTTENHAM COURT ROAD

TOTTENHAM COURT ROAD

TOTTENHAM COURT ROAD

LOADING ONLY

1